


SE 1/16 COR 0+00 2 3 4 1/16 SECTION LINE - ST. 5 LOUIS AVE. 6

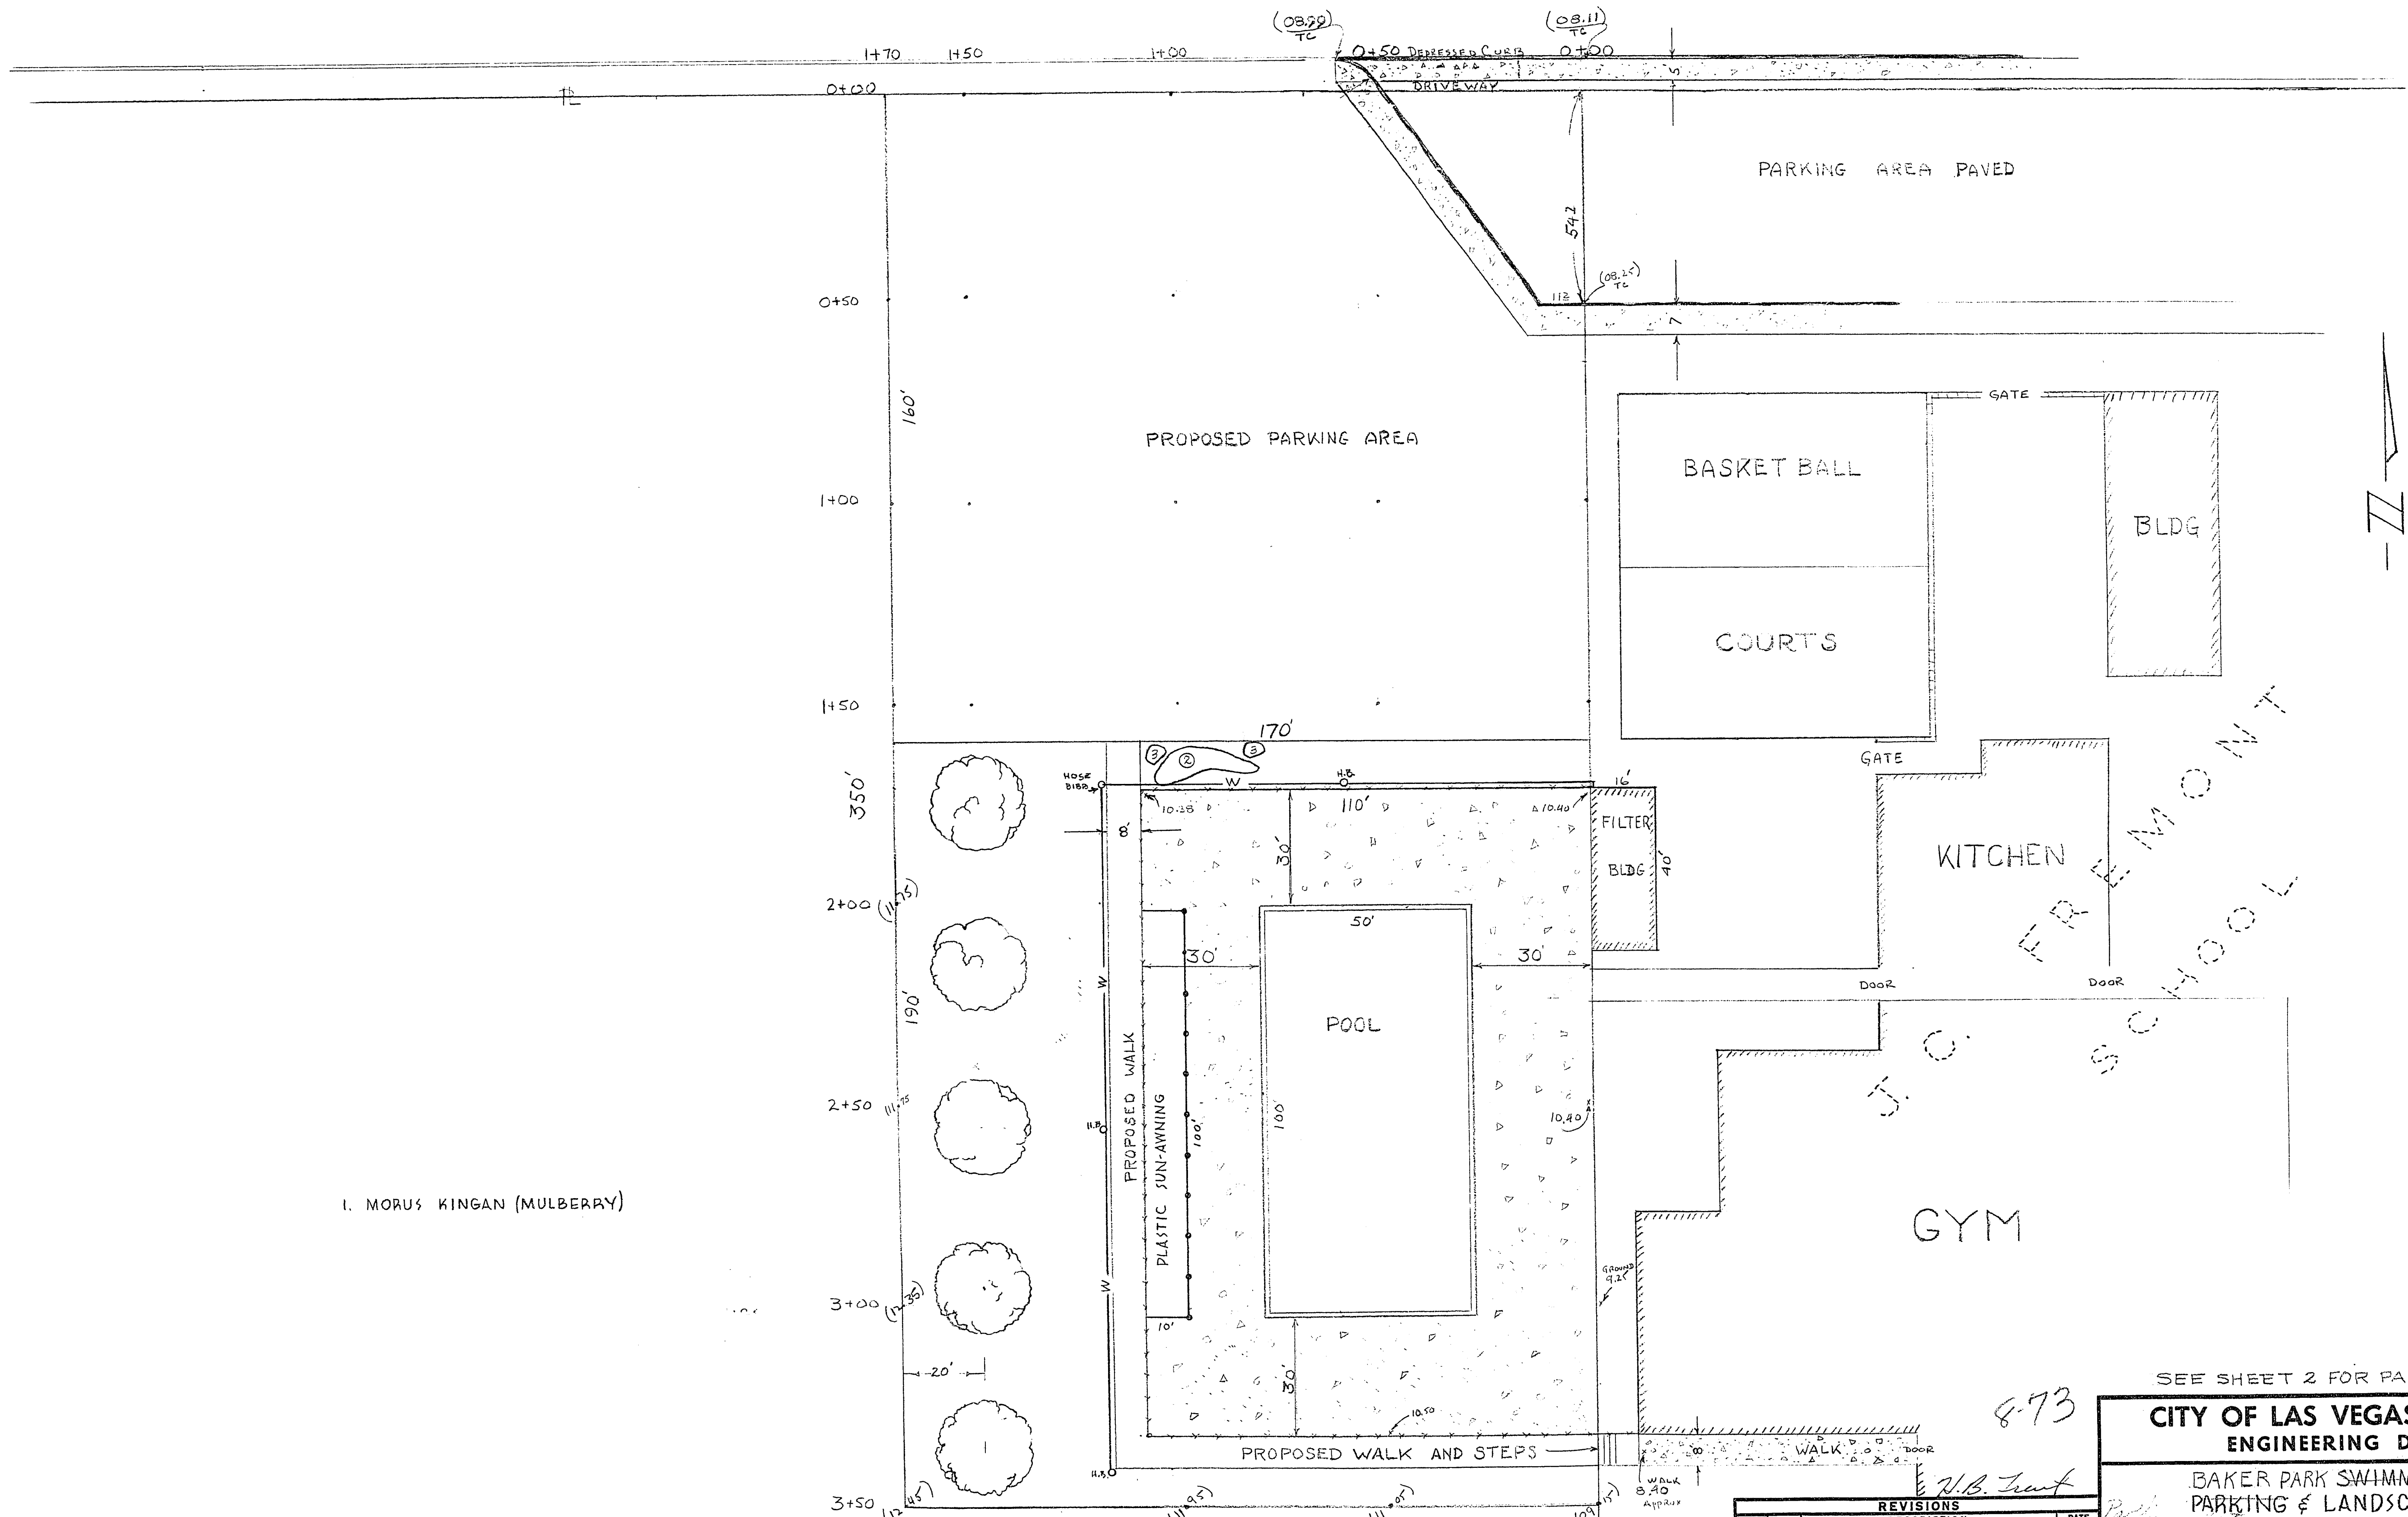

J. O. FREEMONT SCHOOL

I. MORUS KINGAN (MULBERRY)

SEE SHEET 2 FOR PARKING AREA

**CITY OF LAS VEGAS NEVADA**  
**ENGINEERING DEPT.**

BAKER PARK SWIMMING POOL  
PARKING & LANDSCAPING

8-73  
H.B. Hunt

NO.	BY	DESCRIPTION	DATE
1	Jh	ADD. SUNSHADE & EXTEND WATER LINE	6-20-60

DESIGNED BY	DATE	SCALE 1" = 20'
DRAWN BY HOPKINS	4-5-60	FIELD BOOK NO. 58-3x
CHECKED BY		WORK ORDER NO.
APPROVED		DRAWING NO.
CITY ENGR.		650.8.11