


ANGEL PARK

IRRIGATION PLANS

CONTROL ROUTING

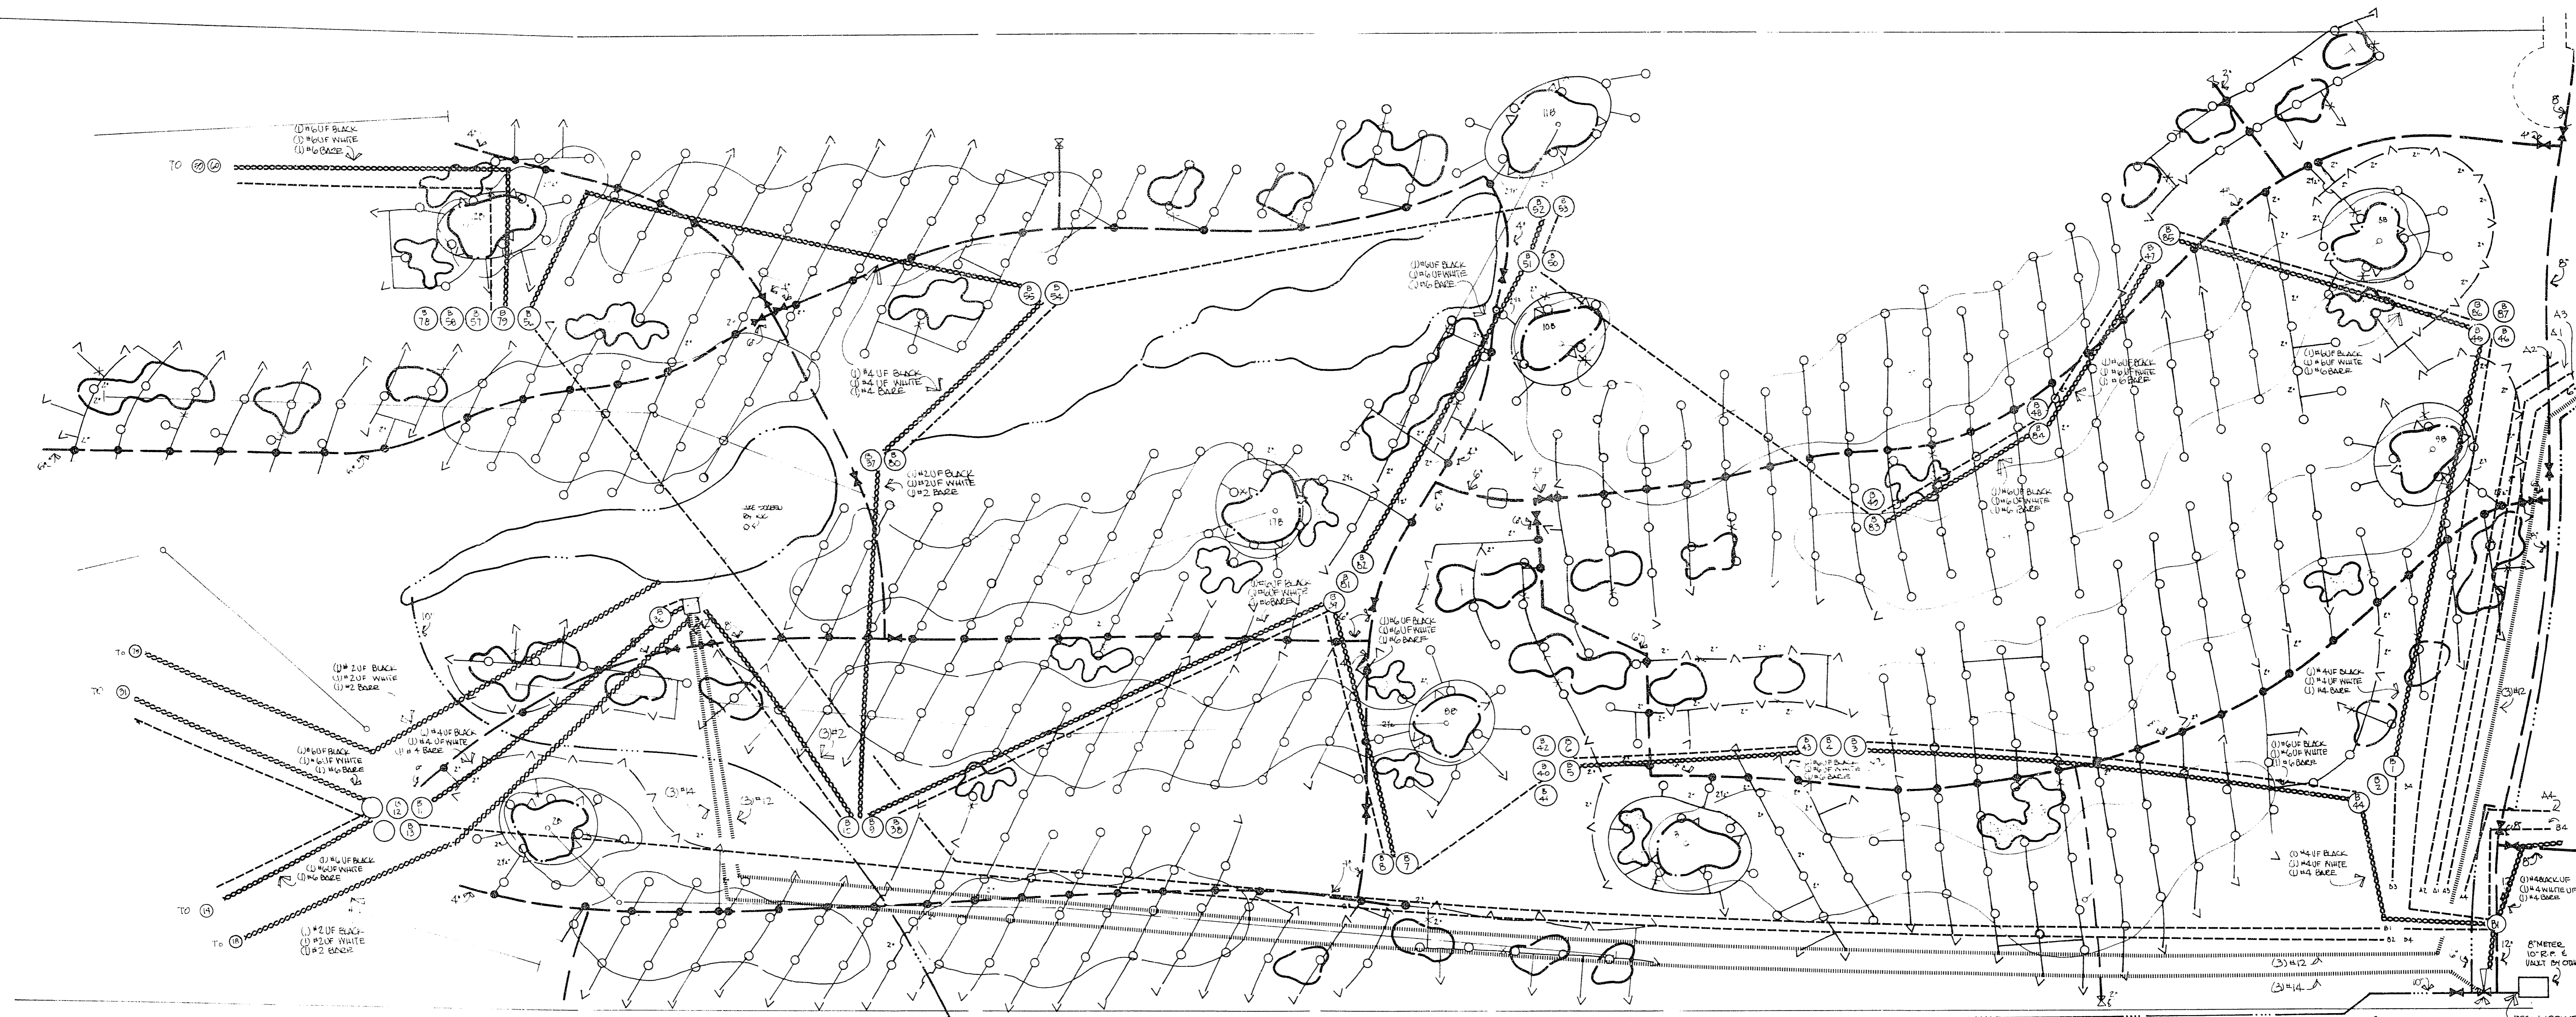


**PALMER COURSE
DESIGN COMPANY**
 Arnold Palmer - Ed Seay

SCALE: 1" = 100' DATE: FEBRUARY 1988

* MAXI III COMPUTER CONTROL
 AT SUITS OFFICE

| | | | |
|------------------------------------|------|-----------|------|
| APPROVED: CITY PLANNING ENGINEER | DATE | APPROVED: | DATE |
| APPROVED: CHIEF OF PLANNING | DATE | APPROVED: | DATE |
| APPROVED: SPECIAL PROJECTS MANAGER | DATE | APPROVED: | DATE |