


ANGEL PARK

IRRIGATION PLANS

CONTROL ROUTING

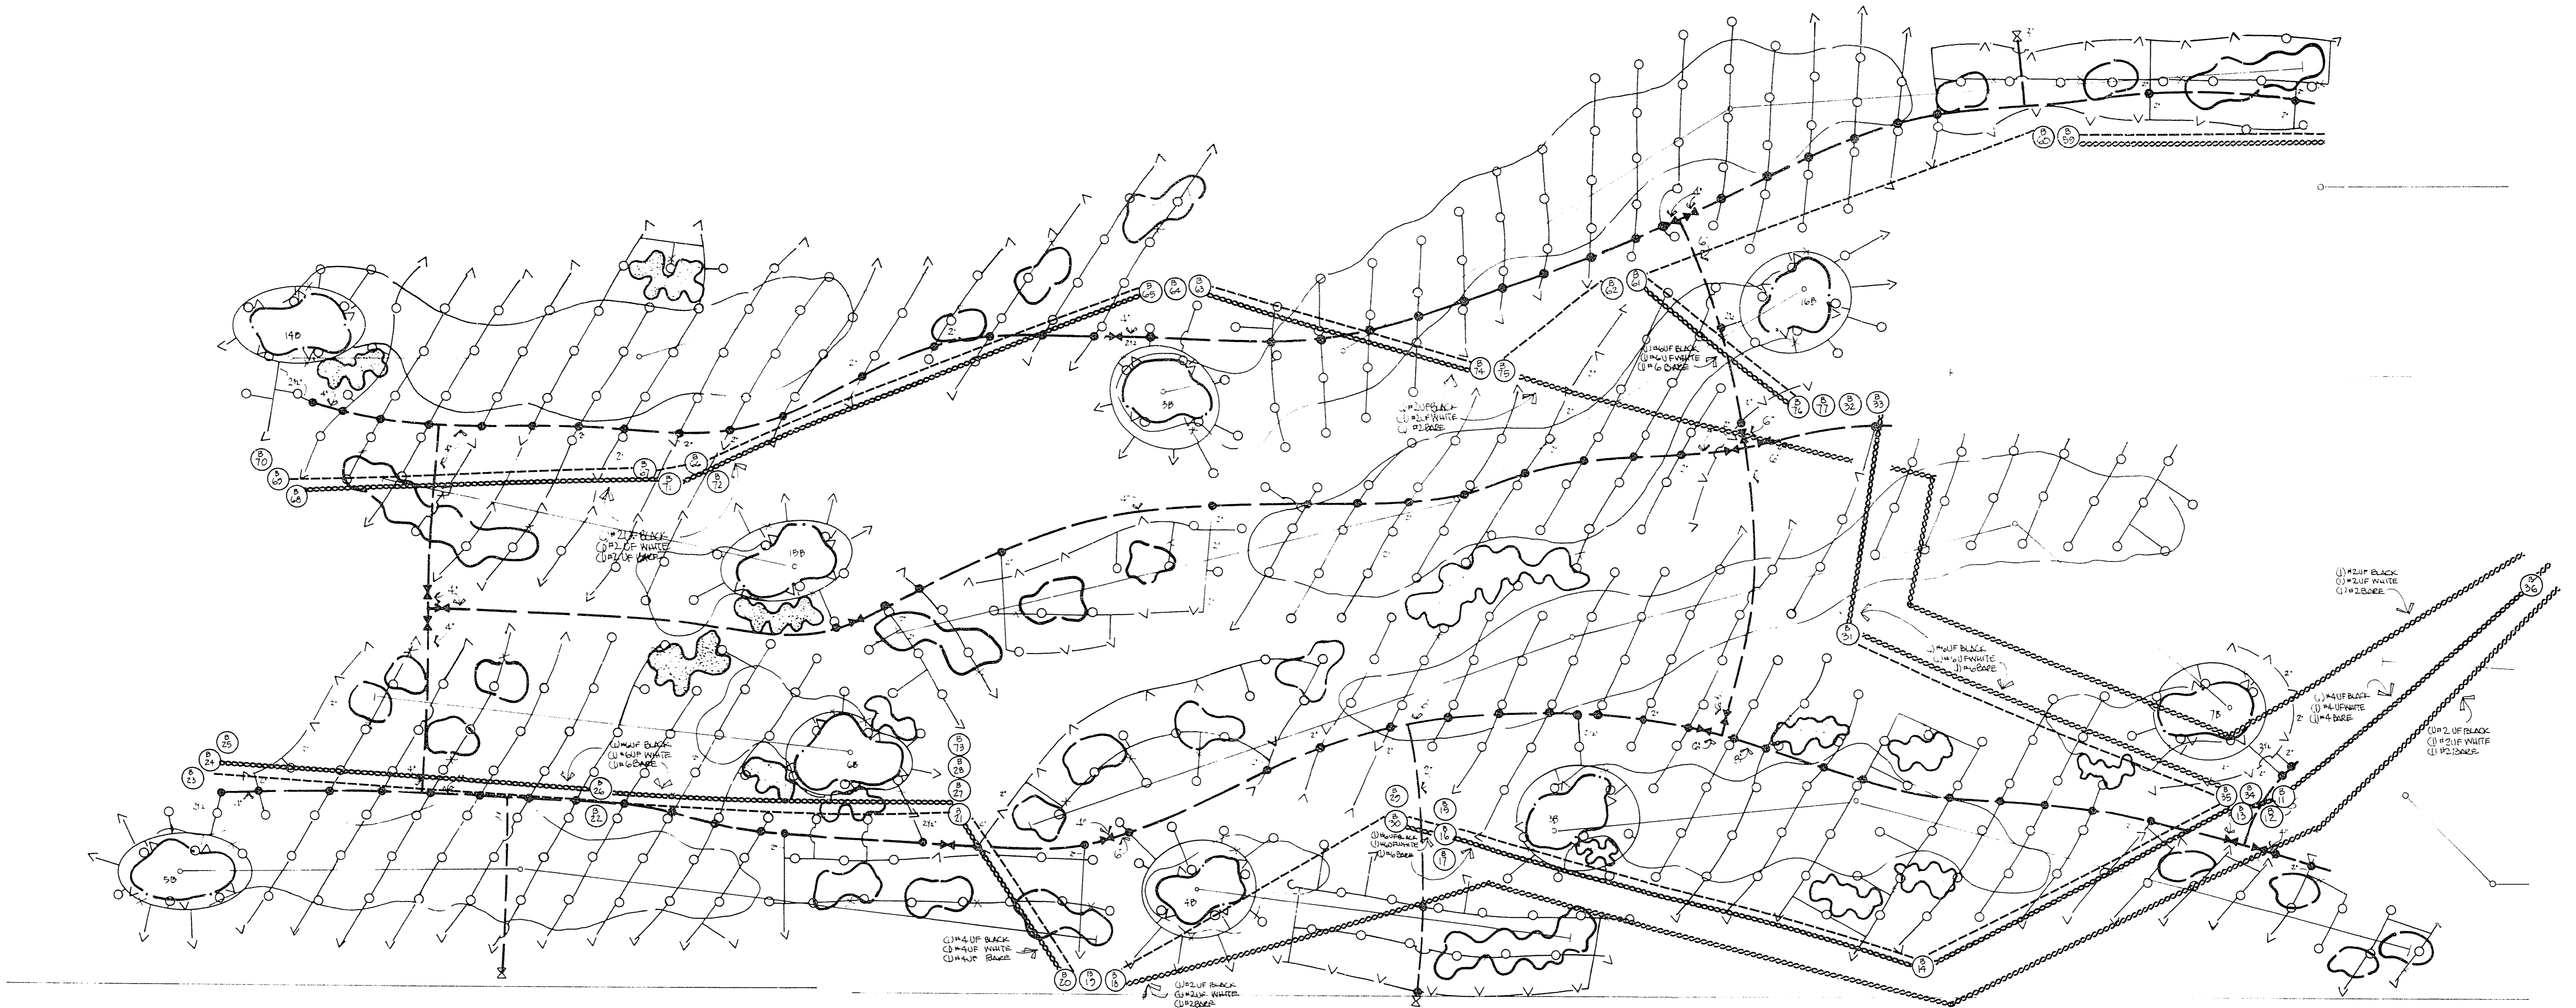

**PALMER COURSE
DESIGN COMPANY**
Arnold Palmer - Ed Seay

SCALE: 1" = 100' DATE: FEBRUARY 1988

APPROVED: _____	CITY PLANNING ENGINEER	DATE: _____	APPROVED: _____	DATE: _____
APPROVED: _____	CHIEF OF PLANNING	DATE: _____	APPROVED: _____	DATE: _____
APPROVED: _____	SPECIAL PROJECTS MANAGER	DATE: _____	APPROVED: _____	DATE: _____