


IRRIGATION PLANS

CONTROL

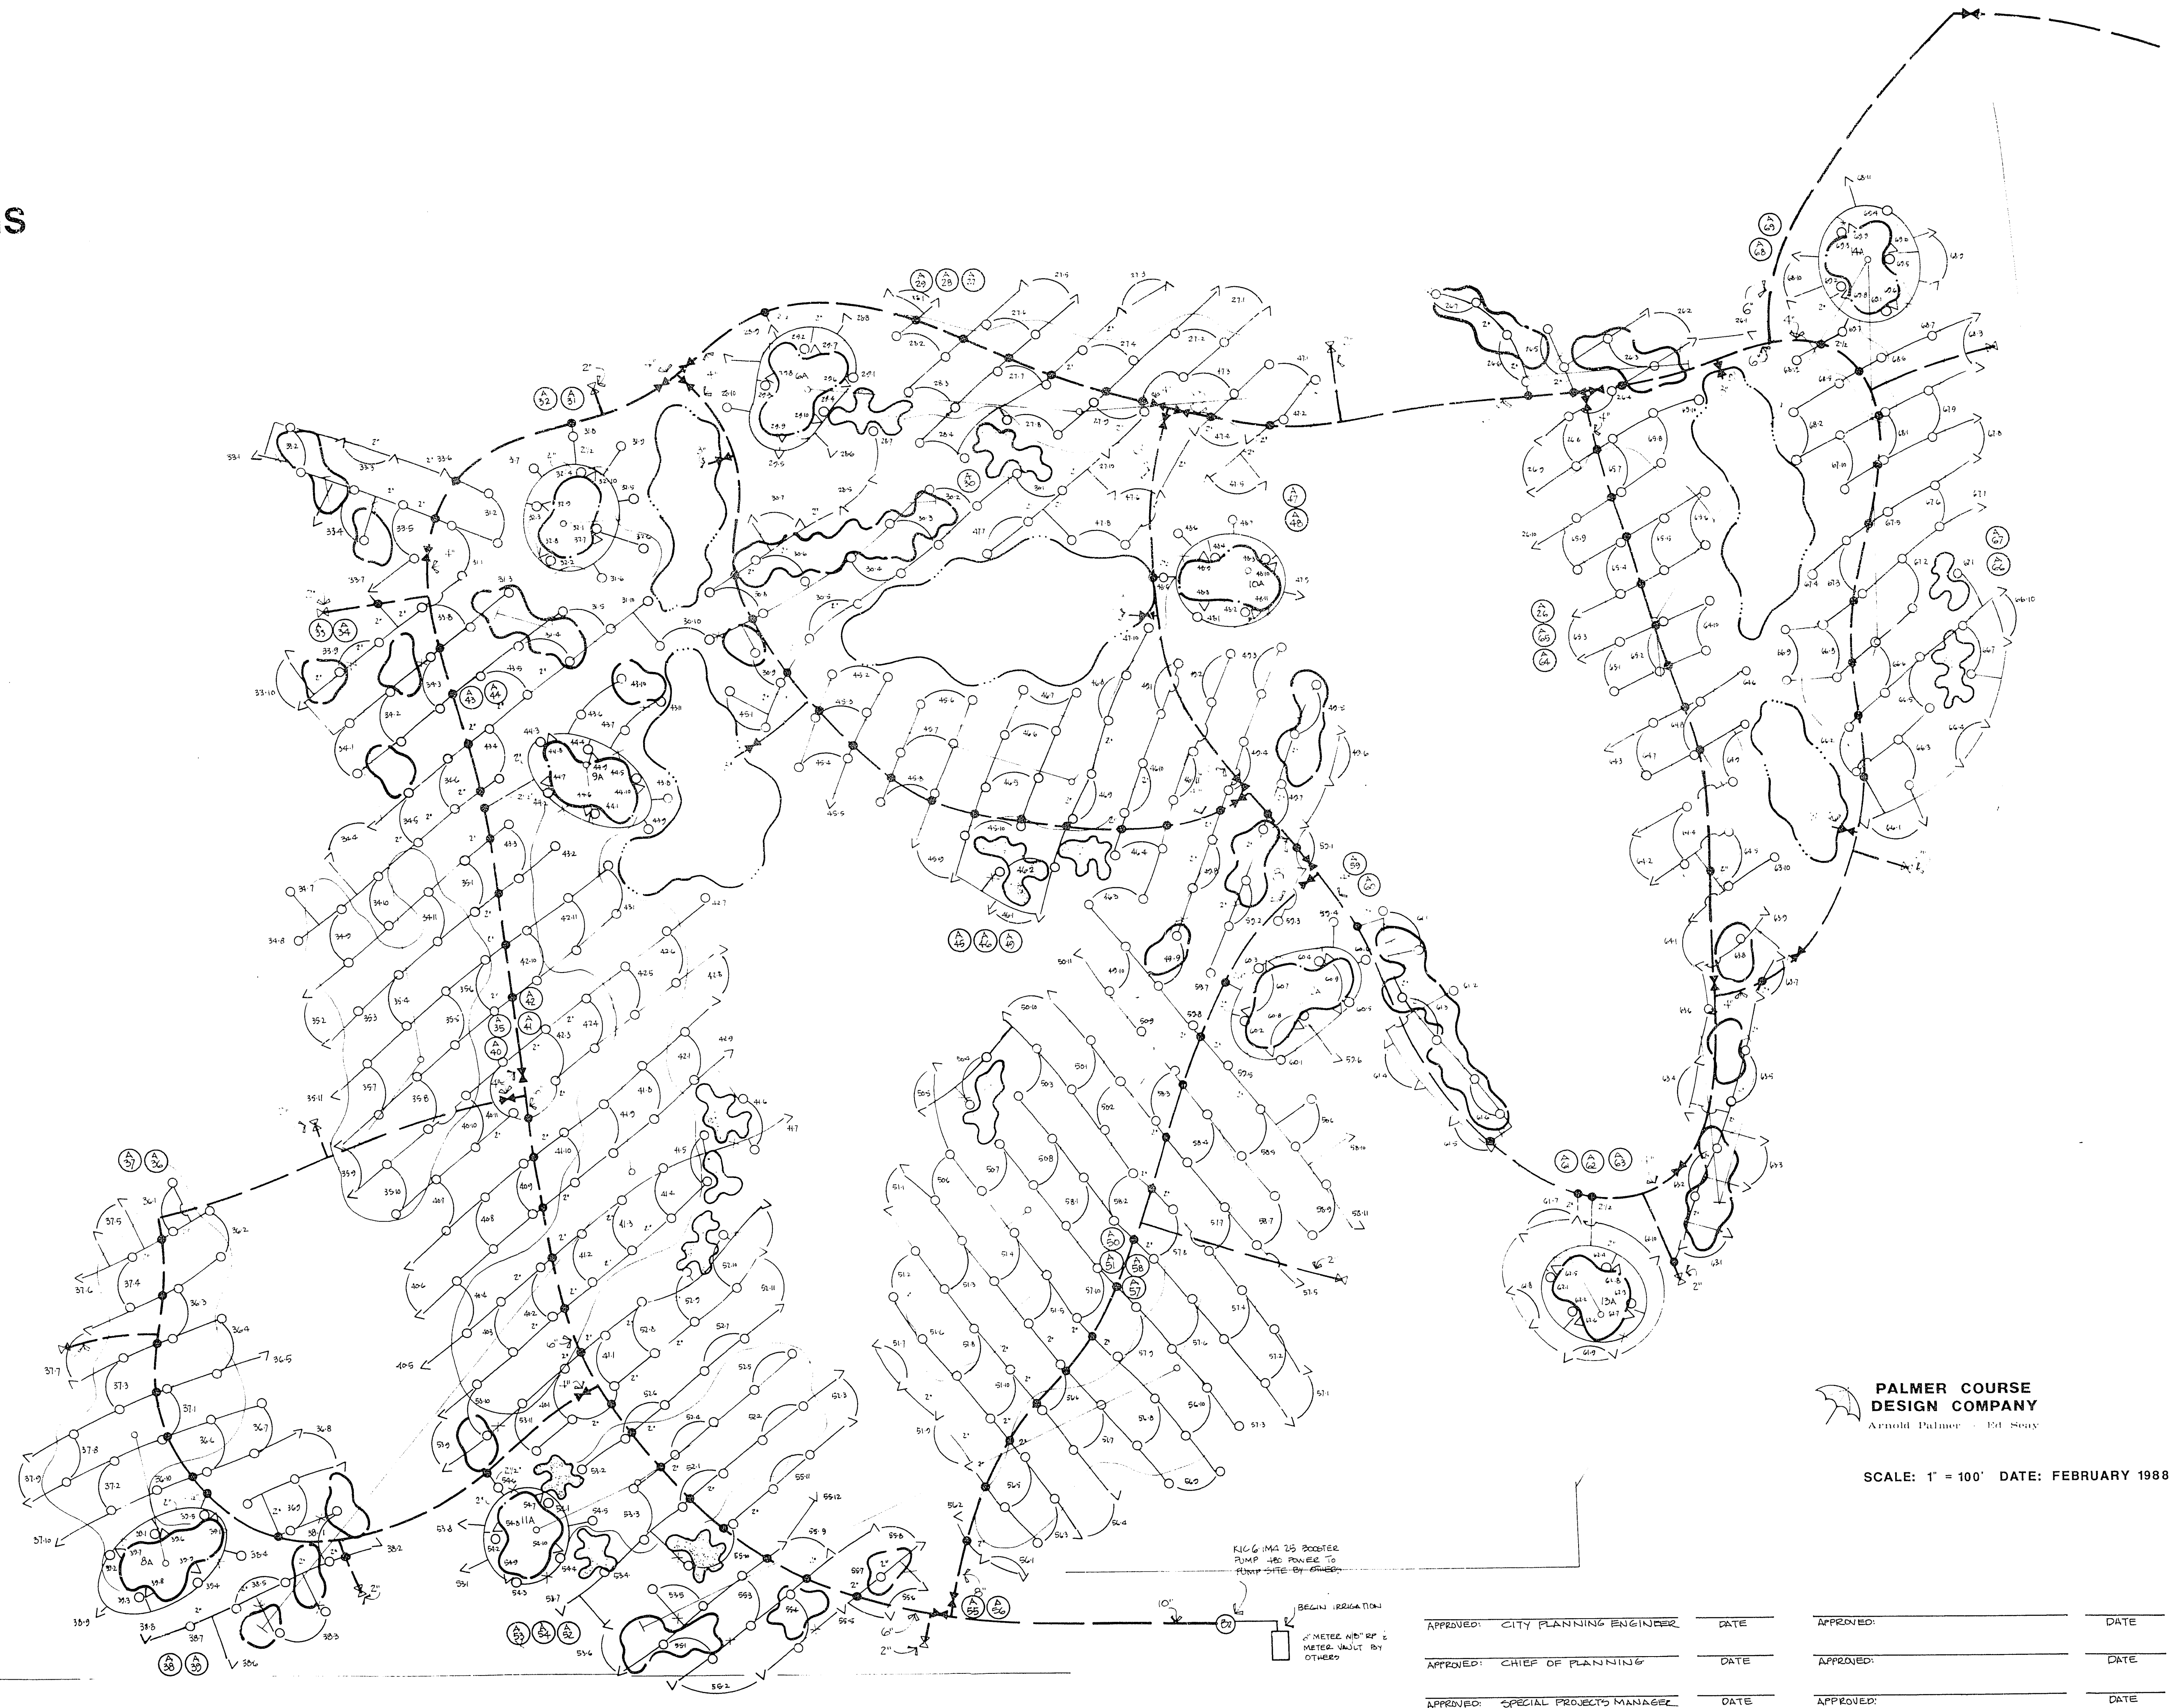

**PALMER COURSE
DESIGN COMPANY**
Arnold Palmer • Ed Sneyd

SCALE: 1" = 100' DATE: FEBRUARY 1988

APPROVED: <u>CITY PLANNING ENGINEER</u>	DATE _____	APPROVED: _____	DATE _____
APPROVED: <u>CHIEF OF PLANNING</u>	DATE _____	APPROVED: _____	DATE _____
APPROVED: <u>SPECIAL PROJECTS MANAGER</u>	DATE _____	APPROVED: _____	DATE _____