


ANGEL PARK

IRRIGATION PLANS

CONTROL

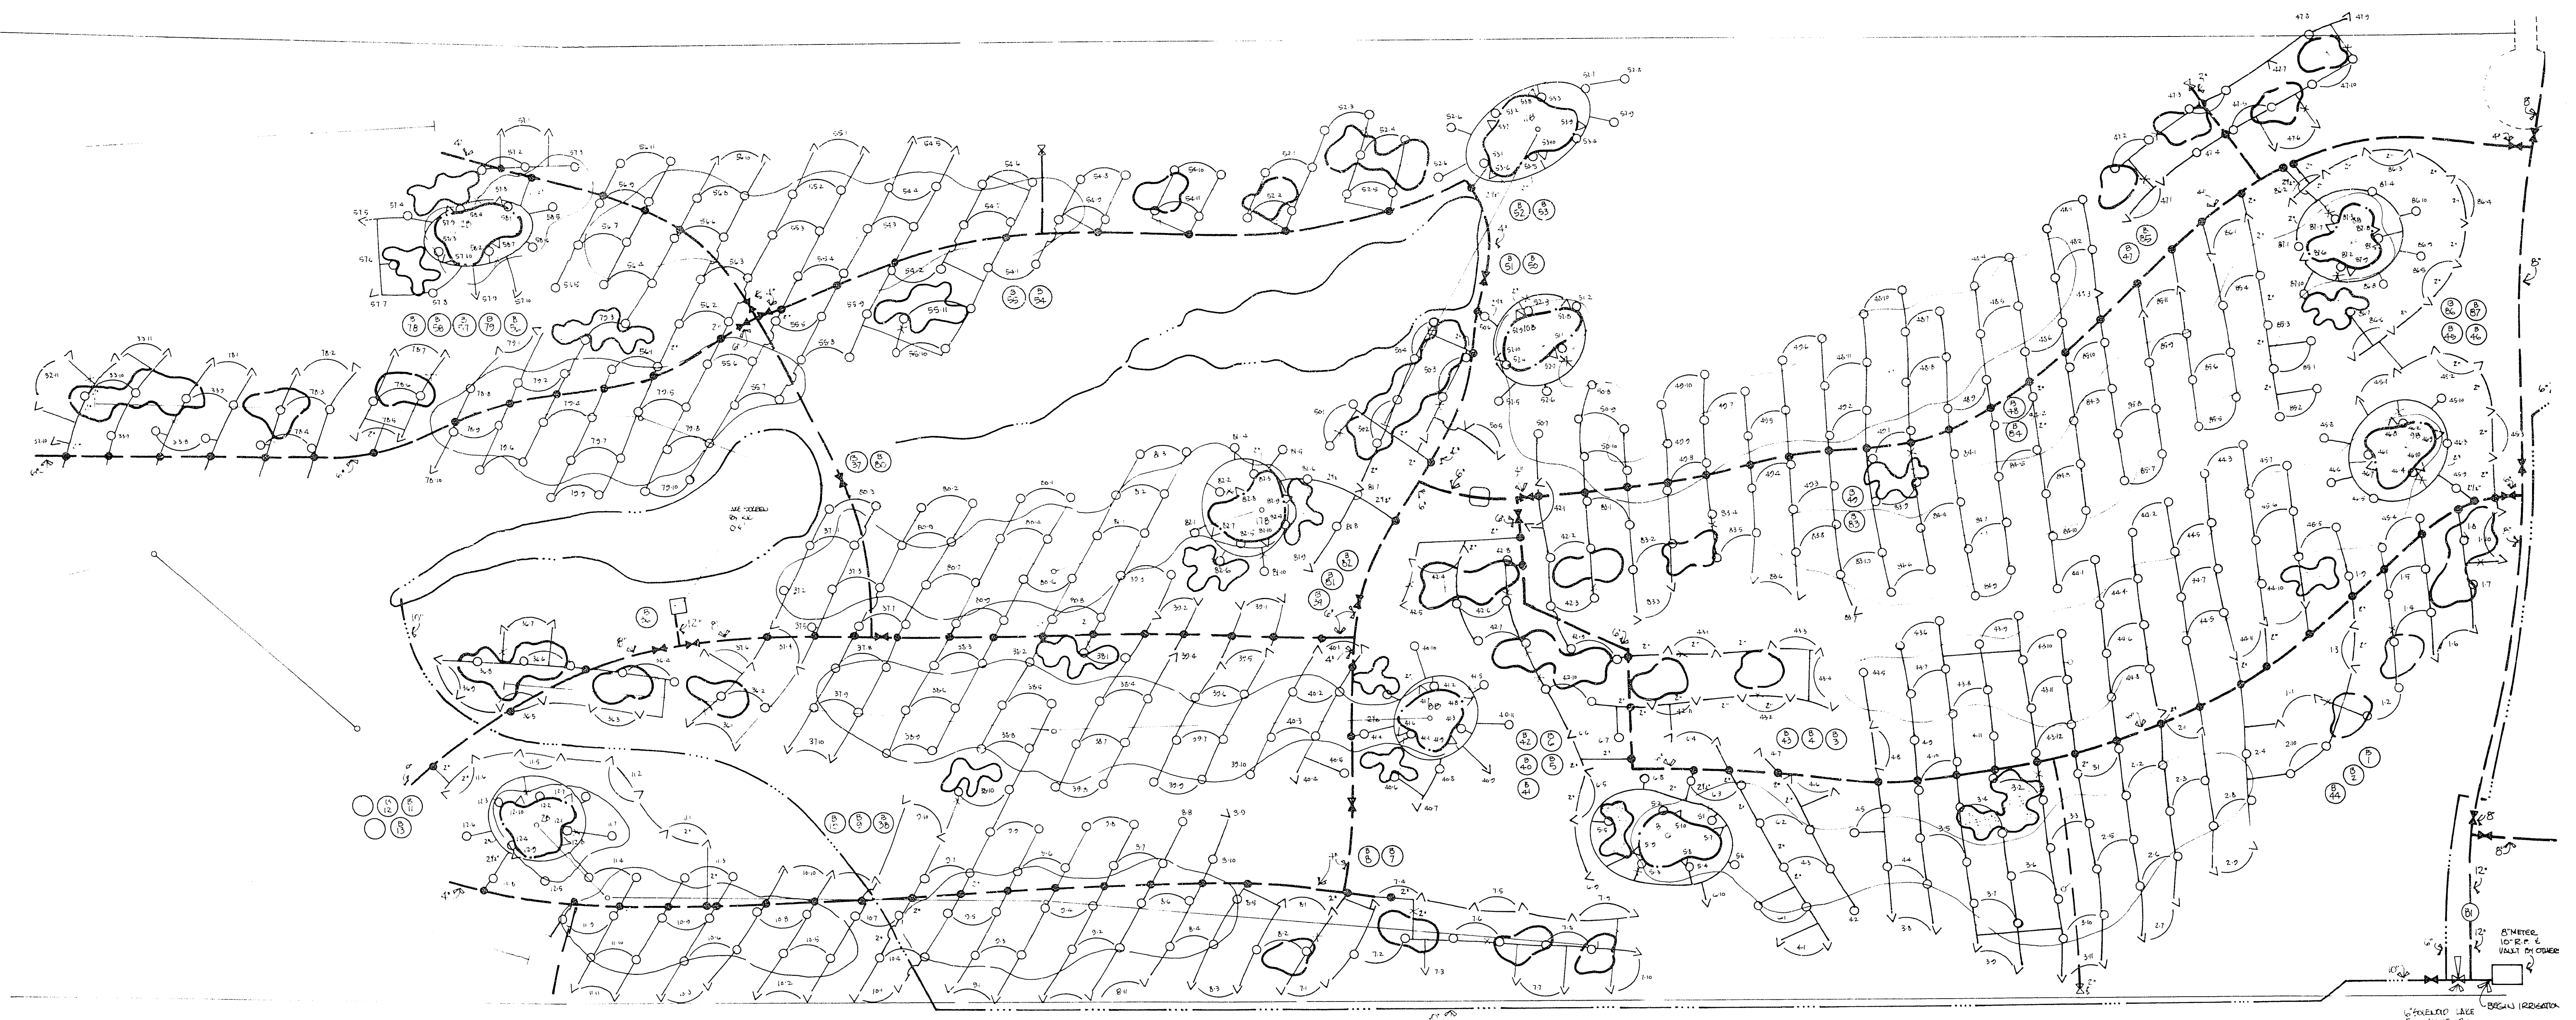

 **PALMER COURSE
DESIGN COMPANY**
Arnold Palmer - Ed Seay

SCALE: 1" = 100' DATE: FEBRUARY 1988

APPROVED: CITY PLANNING ENGINEER	DATE	APPROVED:	DATE
APPROVED: CHIEF OF PLANNING	DATE	APPROVED:	DATE
APPROVED: SPECIAL PROJECTS MANAGER	DATE	APPROVED:	DATE