



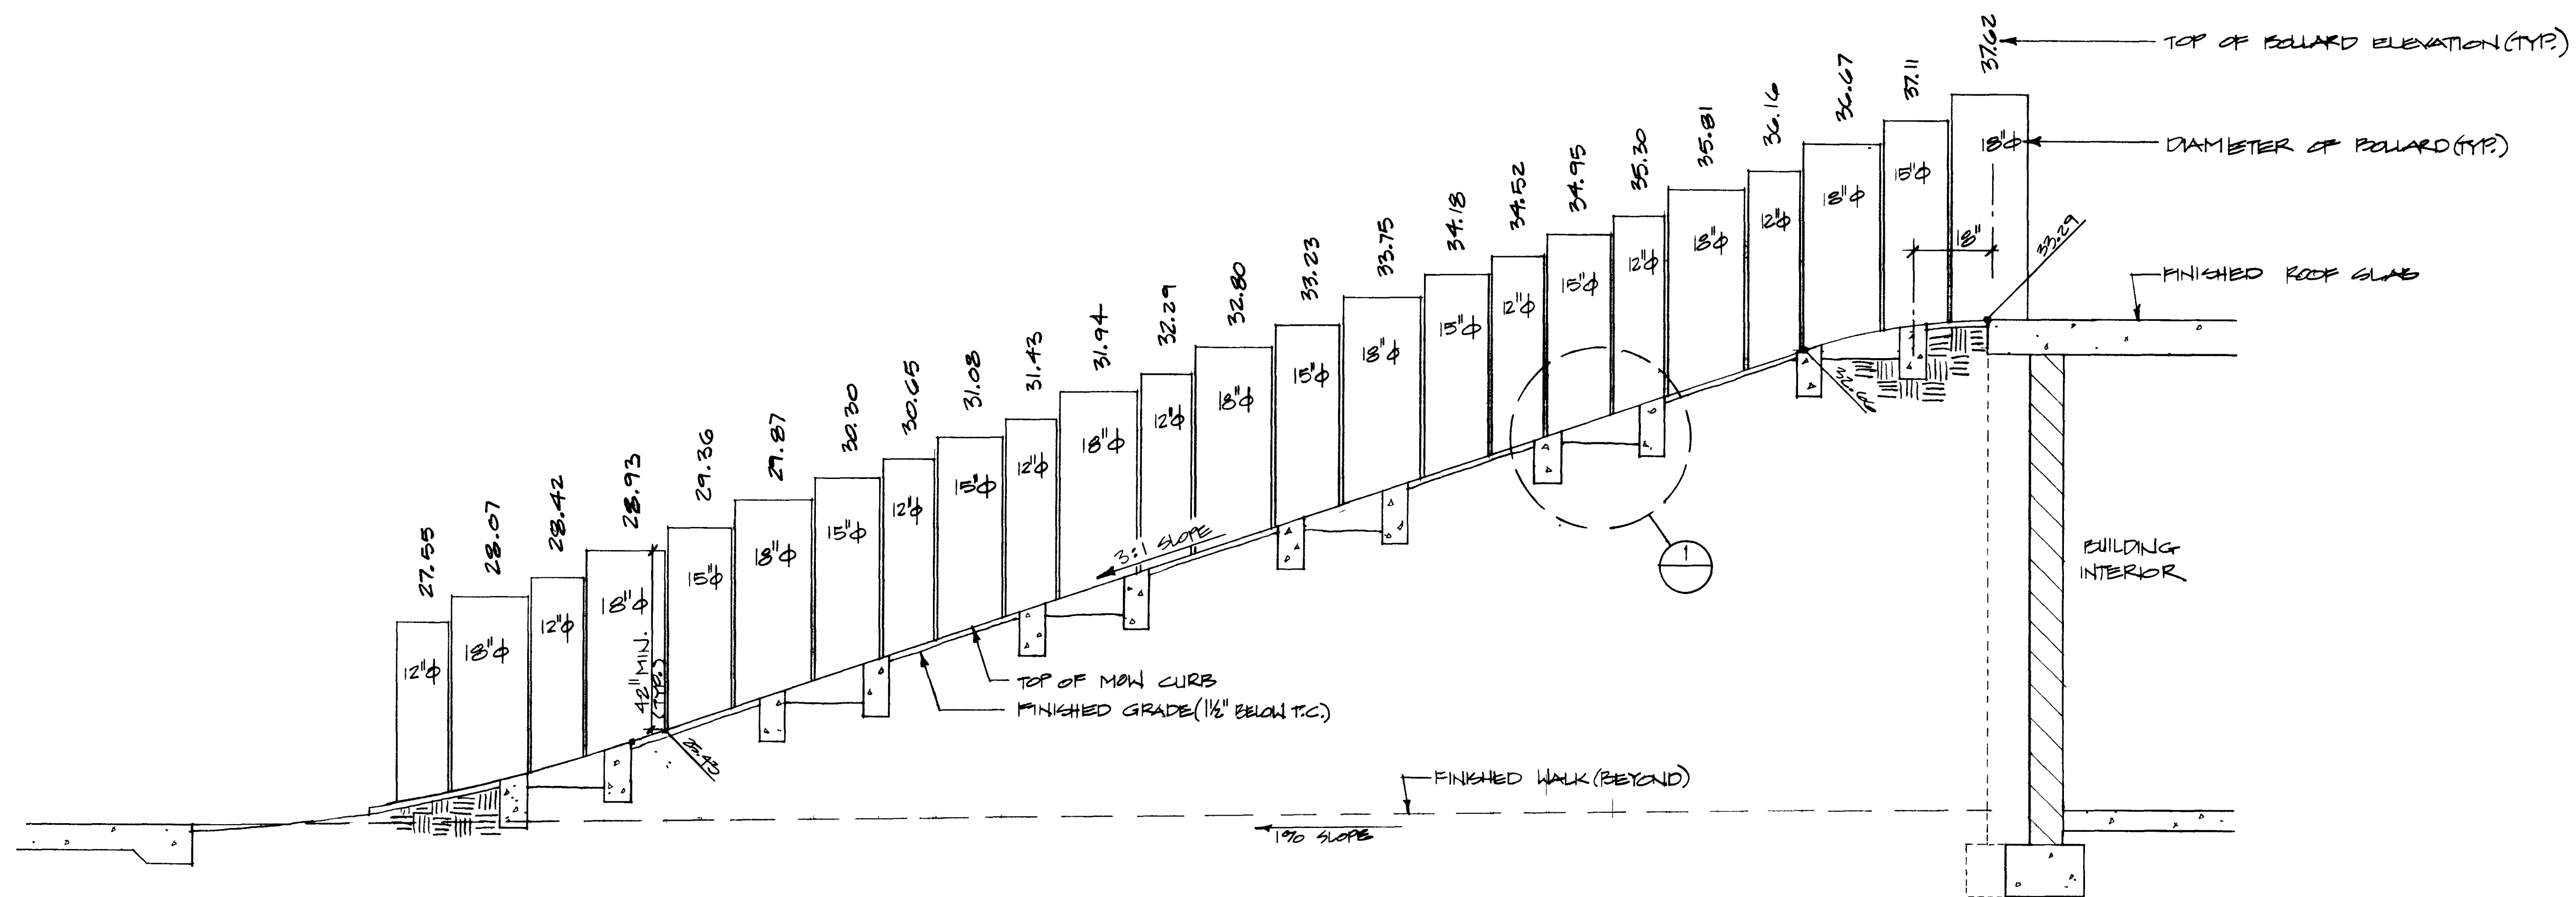

CROSS SECTION "A-A"

1/2" = 1'-0"

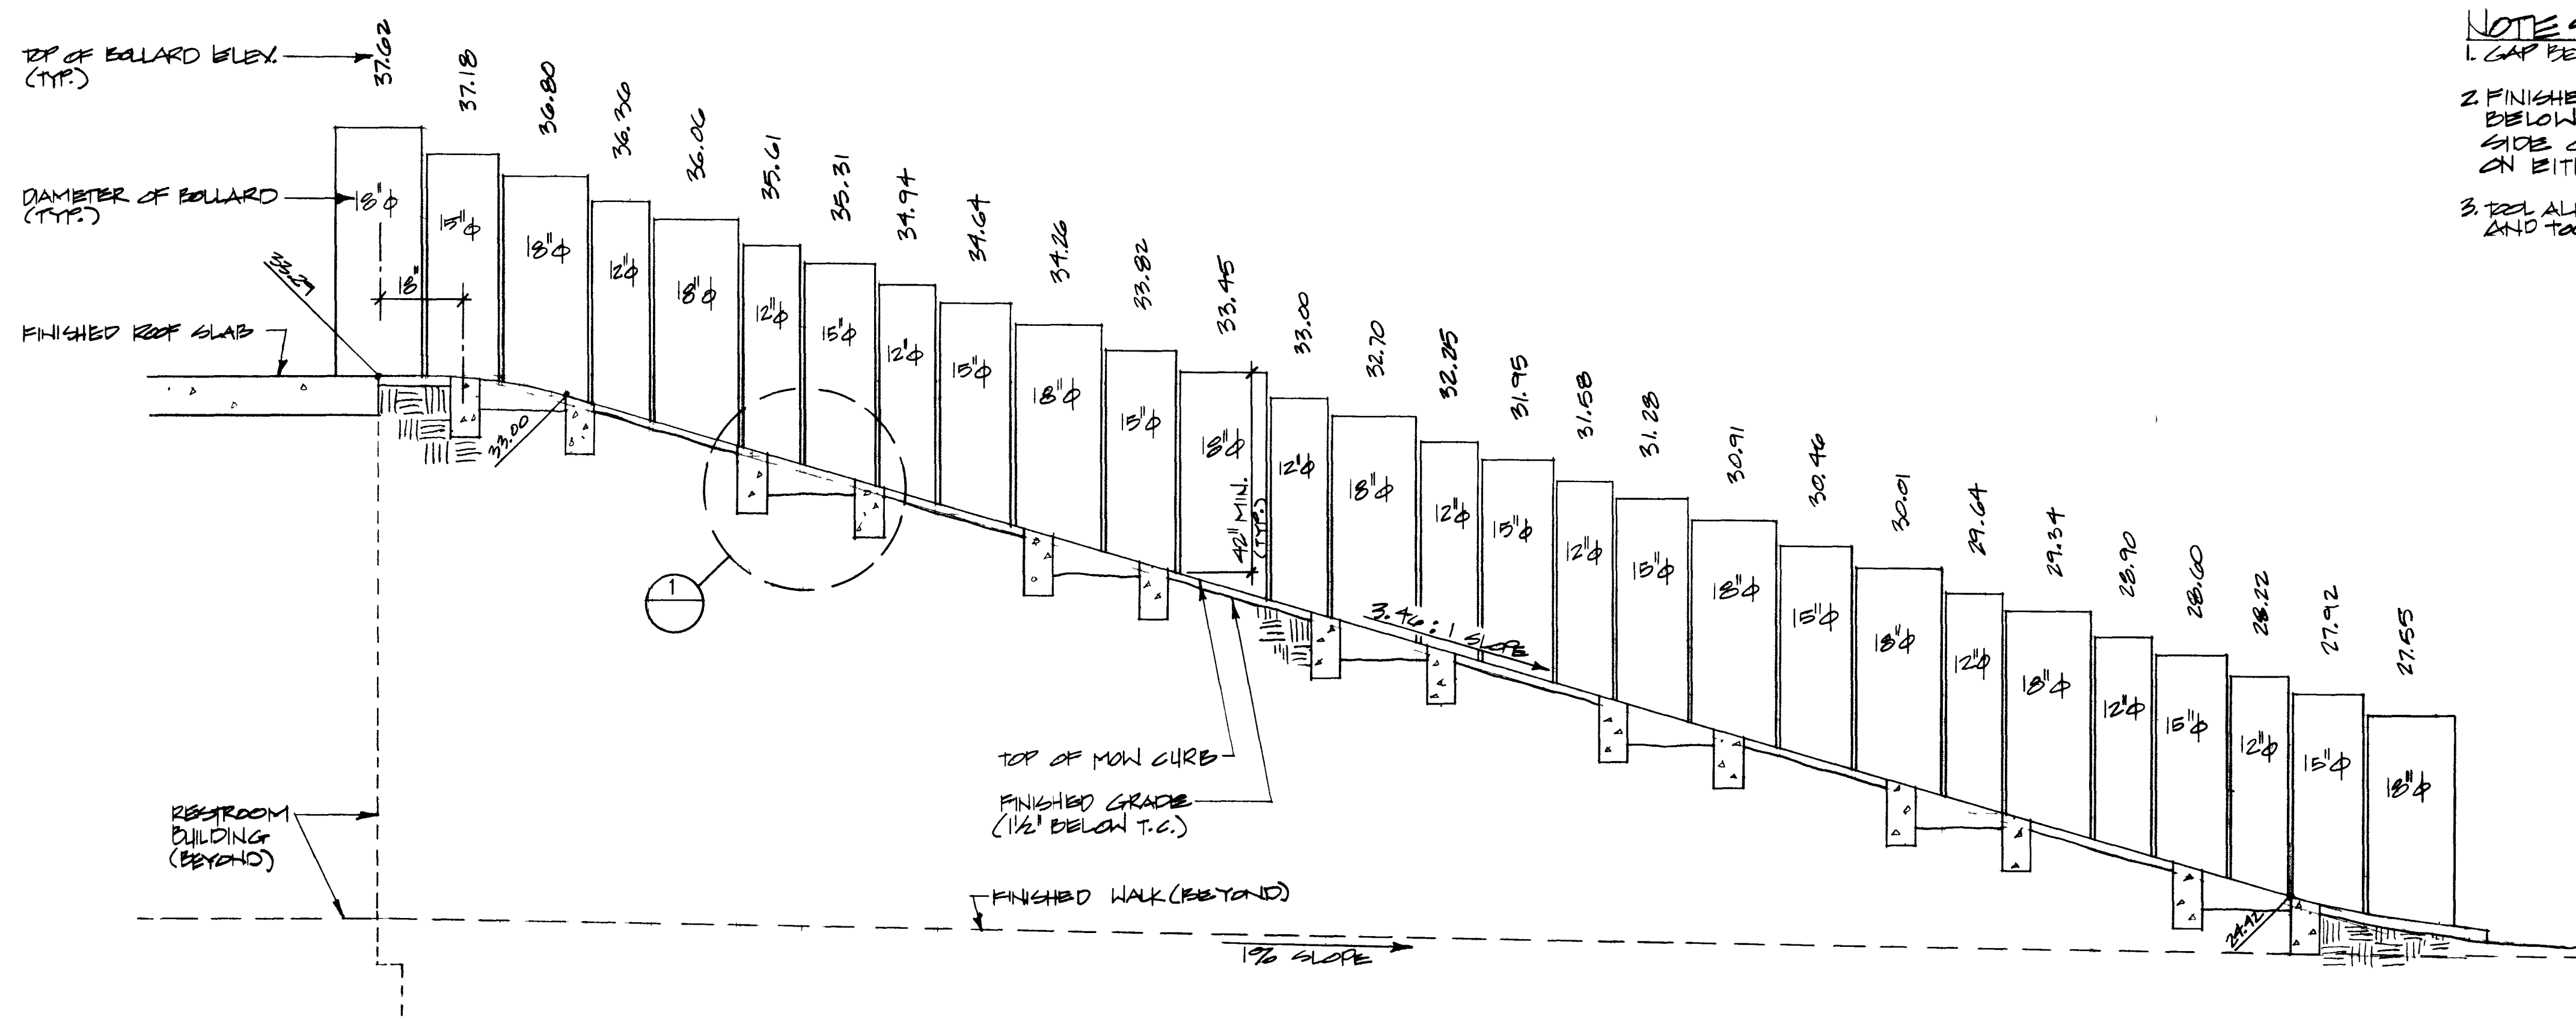

CROSS SECTION "B-B"

1/2" = 1'-0"

NOTES

1. GAP BETWEEN BOLLARDS IS TO BE 1/2" (DESIRED) MIN. TO 3/4" MAX.
2. FINISHED MON CURB ELEVATION IS TO BE A MINIMUM OF 42" BELOW THE TOP OF THE ADJACENT BOLLARD (ON THE UPHILL SIDE OF THE BOLLARD) WHERE THE GRADE DIFFERENCE ON EITHER SIDE OF THE WALL EXCEEDS 30".
3. DET. ALL EXPOSED EDGES & CORNERS OF CONC. WALKS & CURBS AND TOOL ALL EXPOSED CORNERS OF RETAINING WALL BOLLARDS.

ANGEL PARK - CONC. BOLLARD RETAINING WALLS
(AT RESTROOM BUILDING)

CROSS SECTION S

PROJECT NO.	W119008
DRAWING NO.	65014-V10
SHEET	OF
08-62	

DESIGN BY:	ARCHITECTURAL DESIGN DIV.
DRAWN BY:	JEFF JACOME
DATE:	3/1/87

REVISIONS	DATE

City of Las Vegas, Nevada	Department of Design and Development
Thomas B. Graham, AICP, RLA, Director	



