

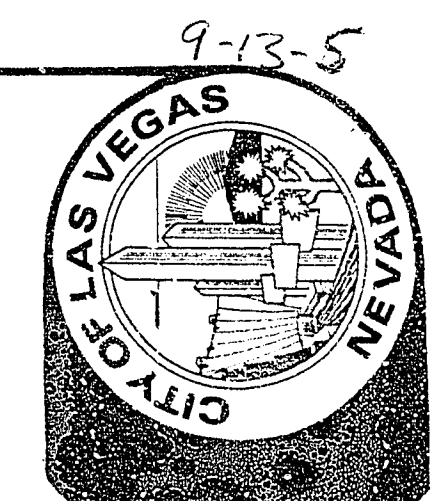


VENETIAN STRADA

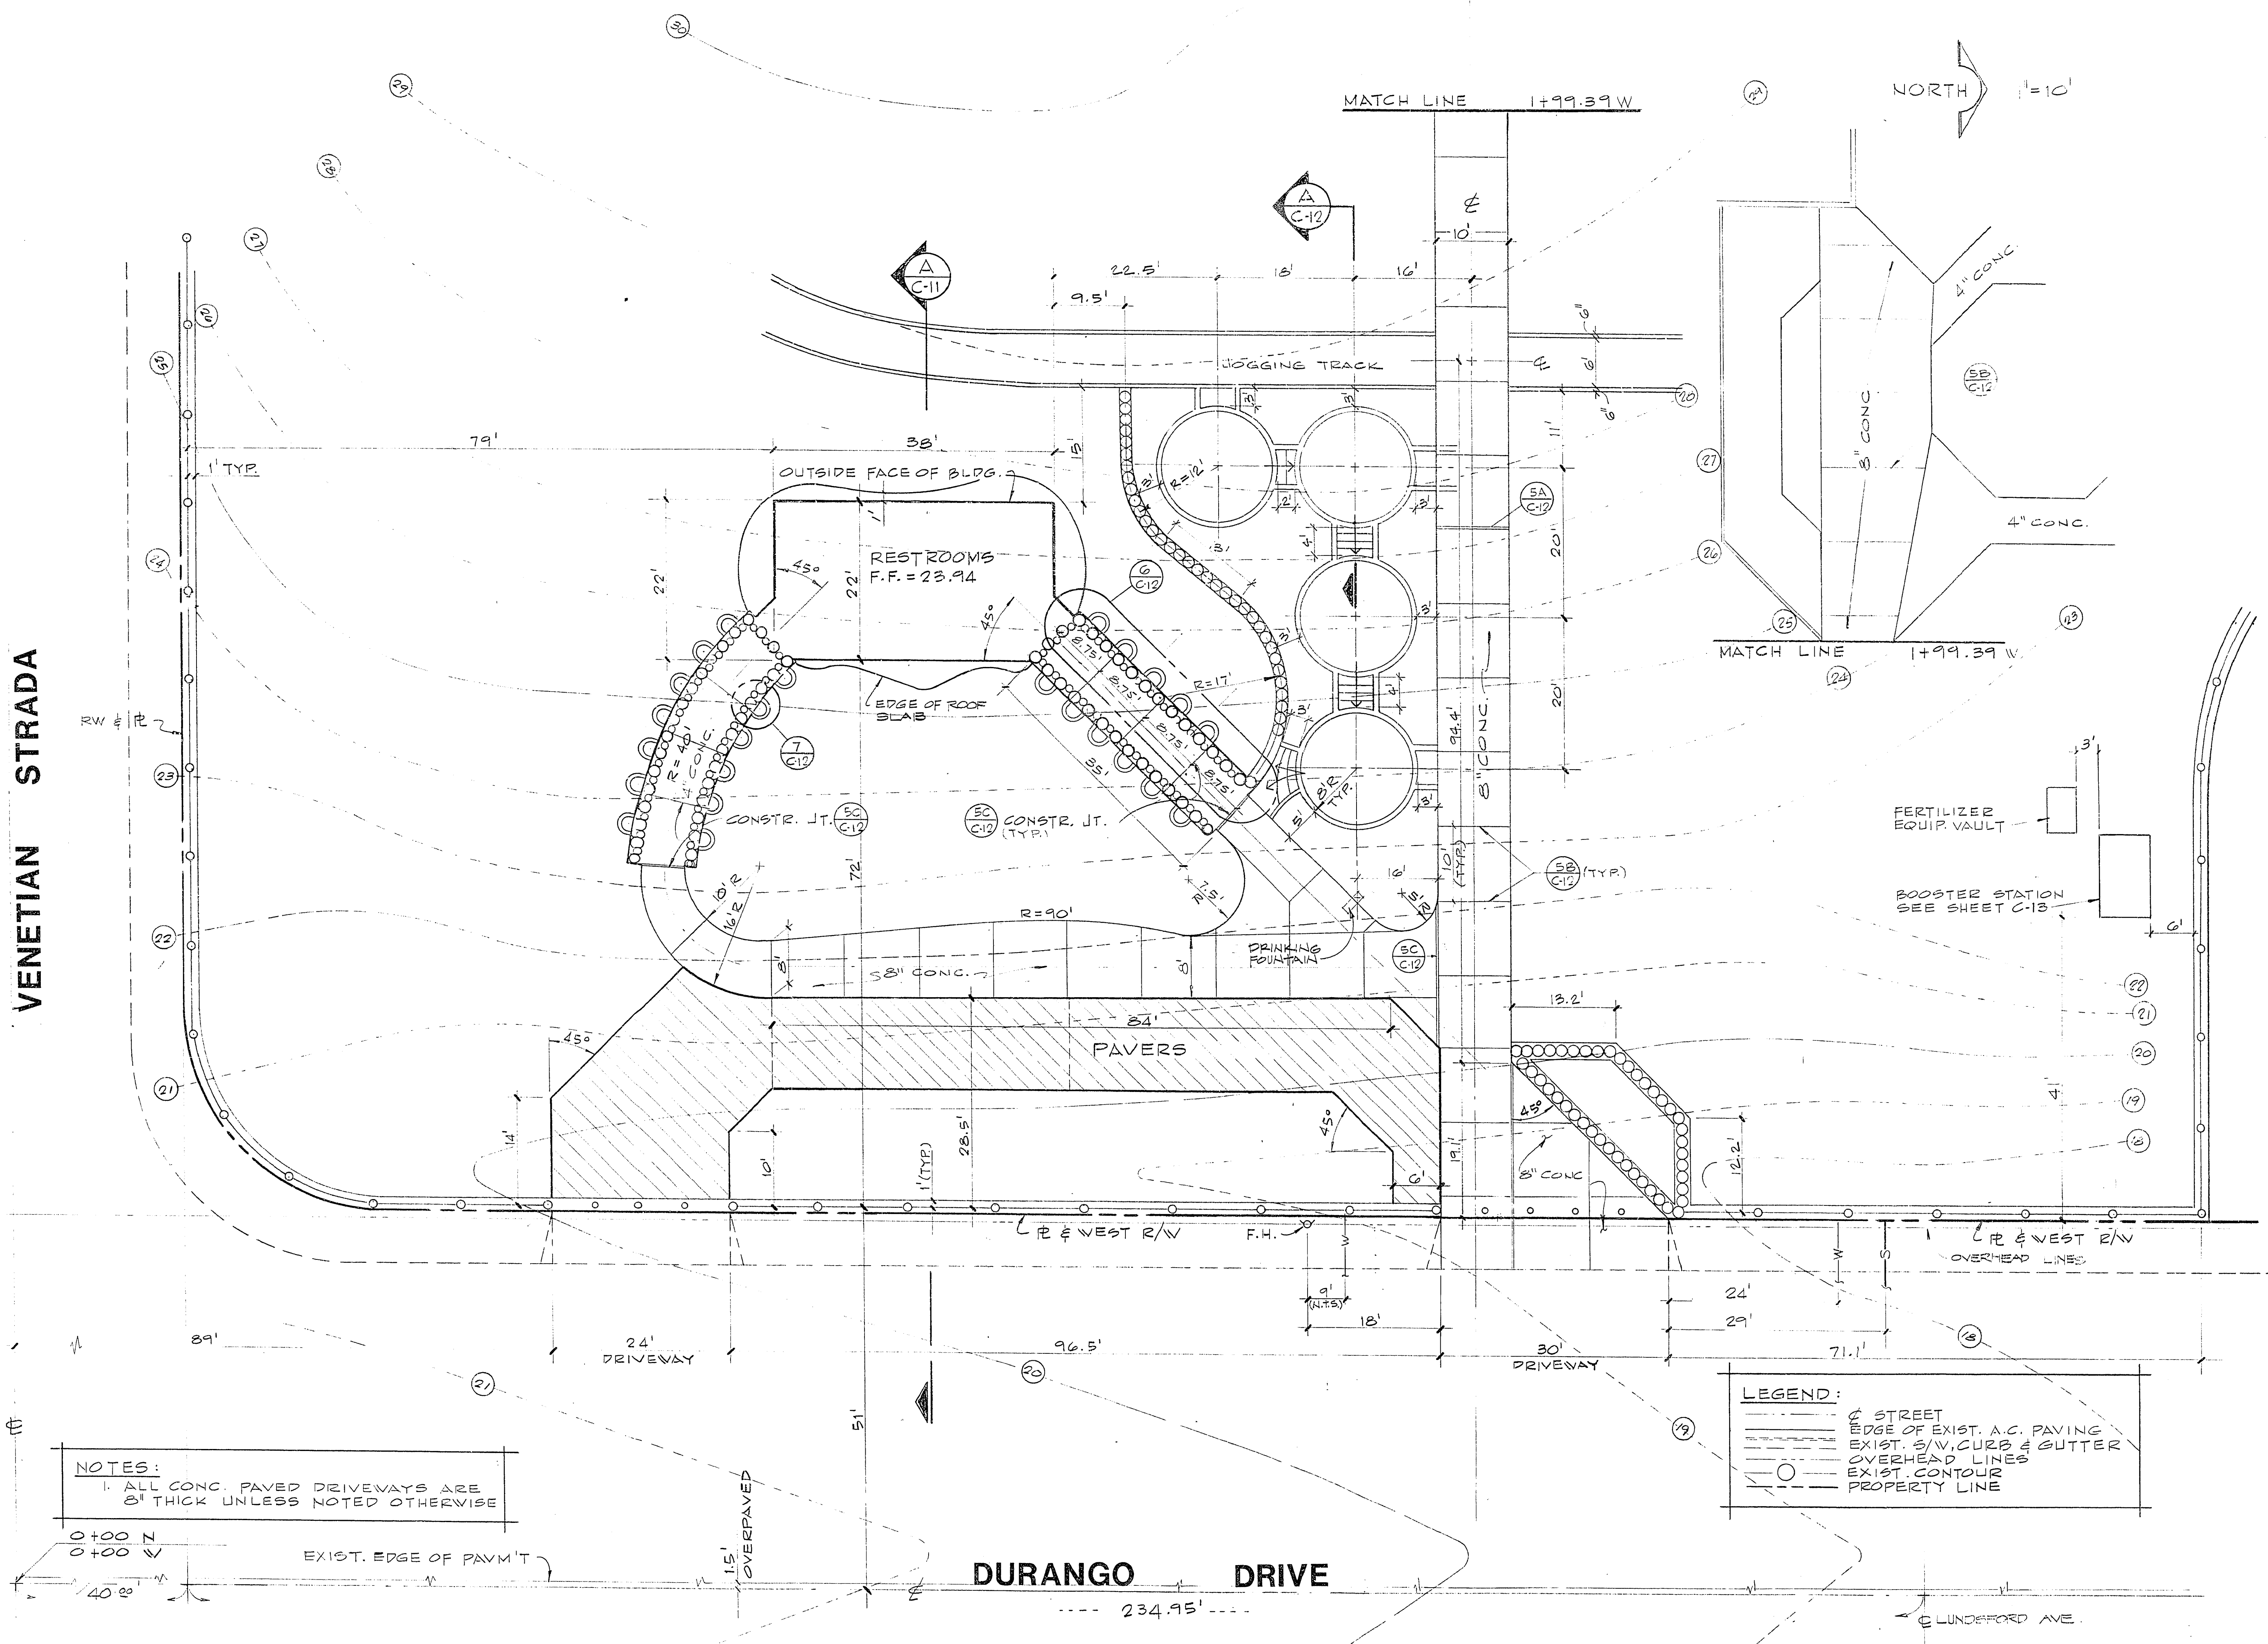

City of Las Vegas, Nevada
 Department of
 Design and Development
 Thomas B. Graham, AICP, RLA, Director
 SCALE: 1" = 10'
 DATE: 8-86
 DESIGN BY: S.A.
 DRAWN BY: S.A.

REVISIONS	DATE

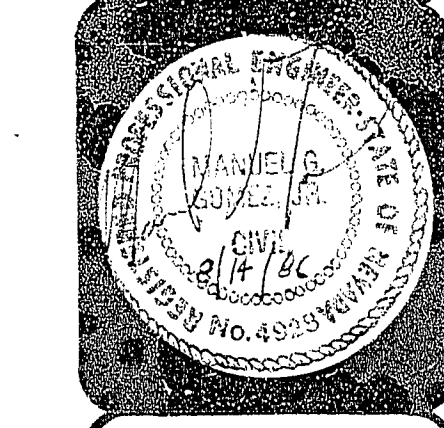

ANGEL PARK PHASE IIB
RESTROOM AREA GEOMETRICS

PROJECT NO.
 WU6292
 DRAWING NO.
 650.14-V10
 SHEET
 C-8 OF 36