


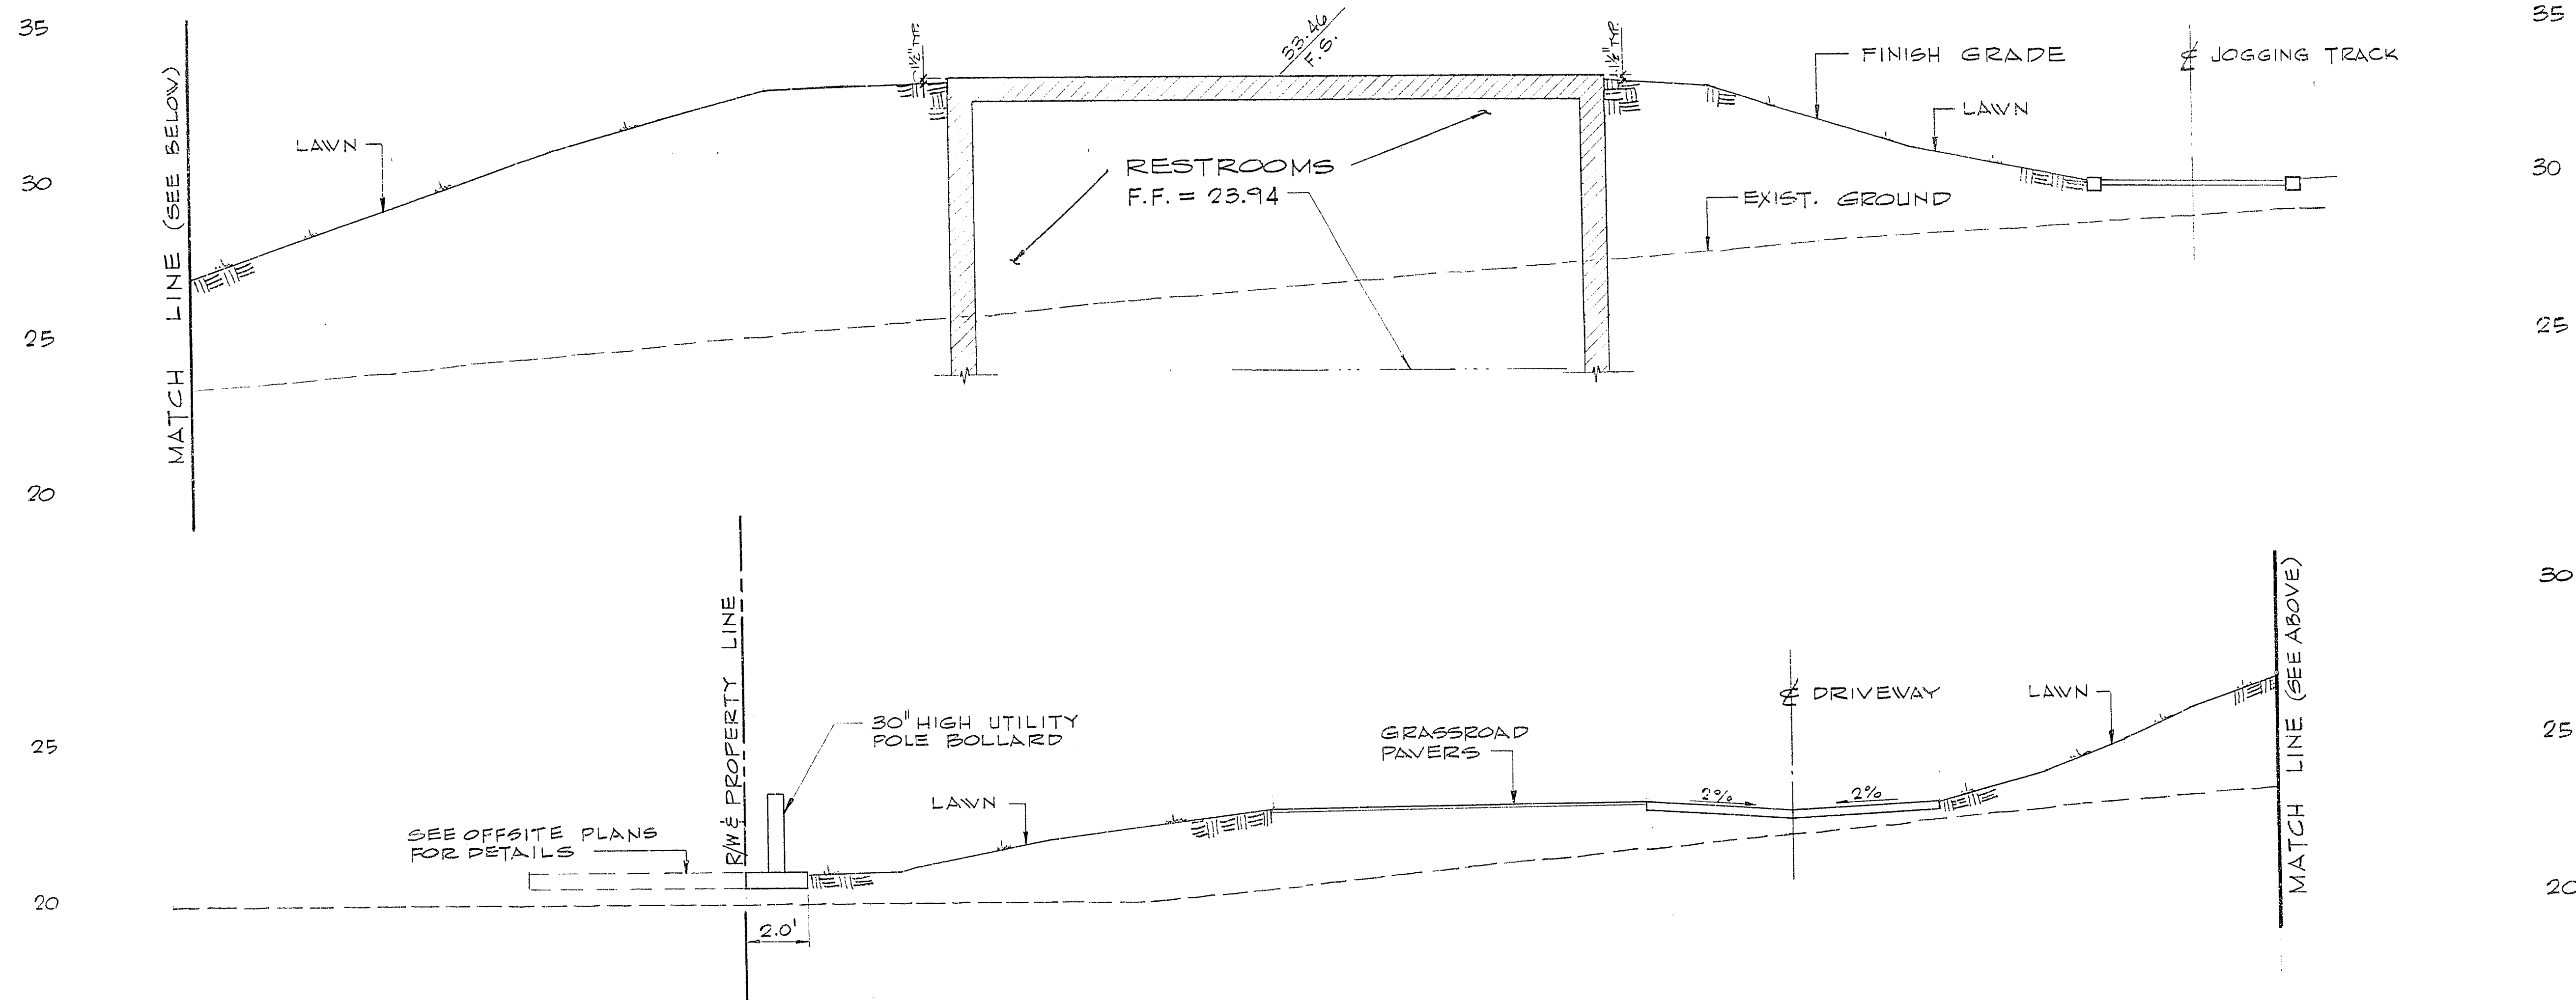


SECTION
1" = 3'-0"

A



City of Las Vegas, Nevada
**Department of
Design and Development**
Thomas B. Graham, AICP, RLA, Director

REVISIONS	DATE

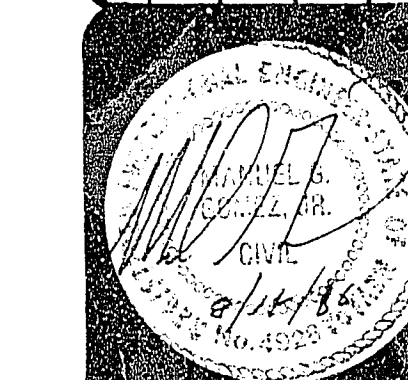

ANGEL PARK PHASE III-B
RESTROOM AREA SECTIONS

PROJECT NO.
WU6292

DRAWING NO.
650.14-V10

SHEET
C-12

OF 36

SCALE: 1" = 3'-0"
DATE: 5-5-94
DESIGN BY: [Signature]
DRAWN BY: G.A.