



CHANNEL CURVE DATA	
P.C. STA.	0+53.65
P.T. STA.	0+97.25
L	43.60'
E	22.15'
D	24° 55' 52"

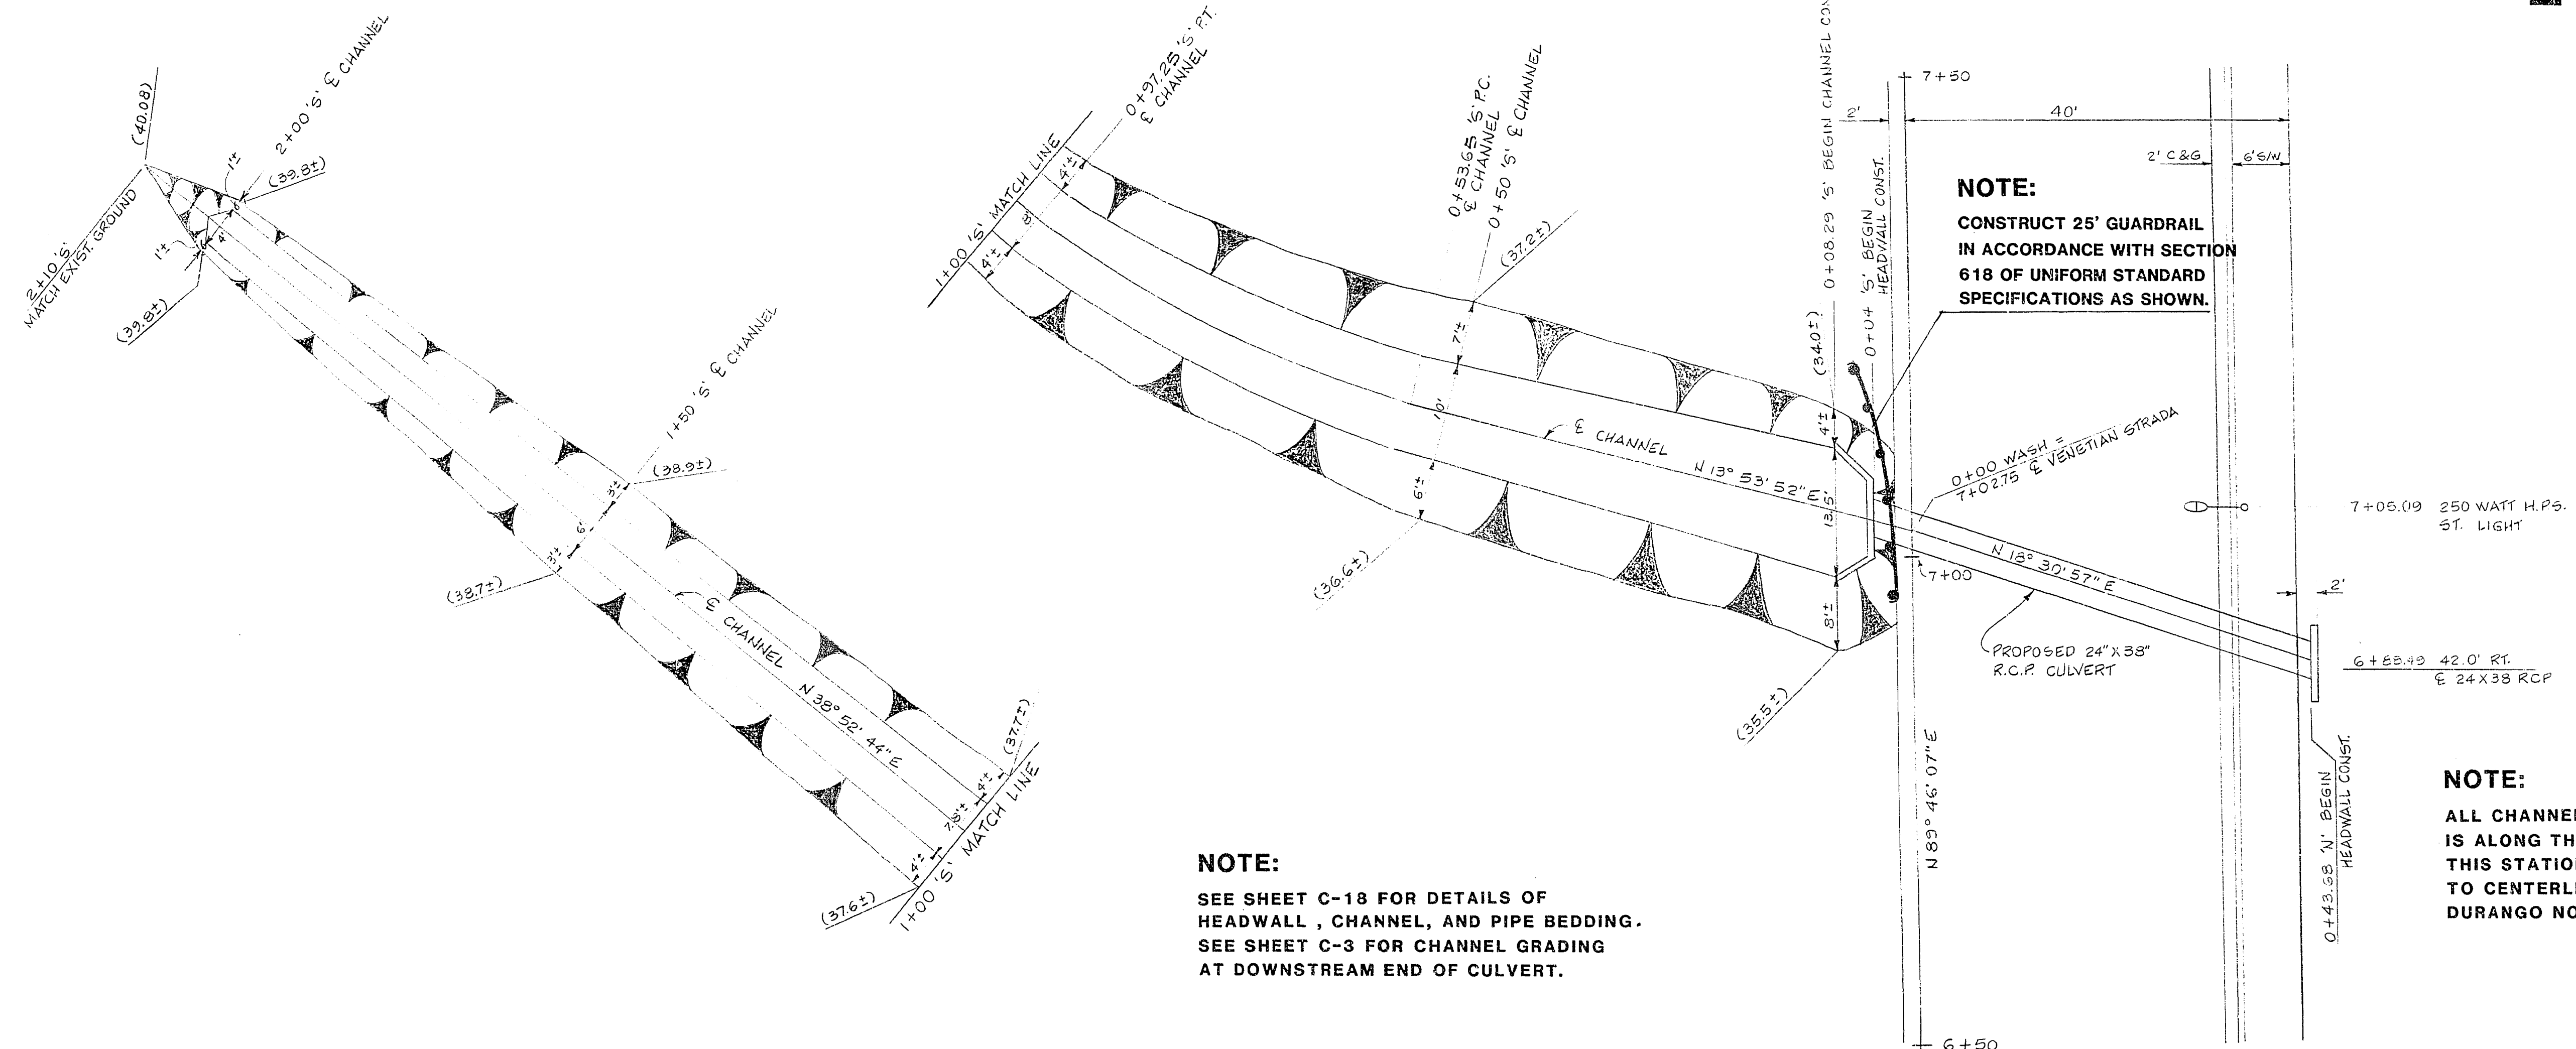

NOTE:
CONSTRUCT 25' GUARDRAIL
IN ACCORDANCE WITH SECTION
618 OF UNIFORM STANDARD
SPECIFICATIONS AS SHOWN.

NOTE:
ALL CHANNEL AND CULVERT STATIONING
IS ALONG THE EXISTING WASH.
THIS STATIONING IS NOT RELATED
TO CENTERLINE STATIONING FOR
DURANGO NOR VENETIAN STRADA.

NOTE:
SEE SHEET C-18 FOR DETAILS OF
HEADWALL, CHANNEL, AND PIPE BEDDING.
SEE SHEET C-3 FOR CHANNEL GRADING
AT DOWNSTREAM END OF CULVERT.

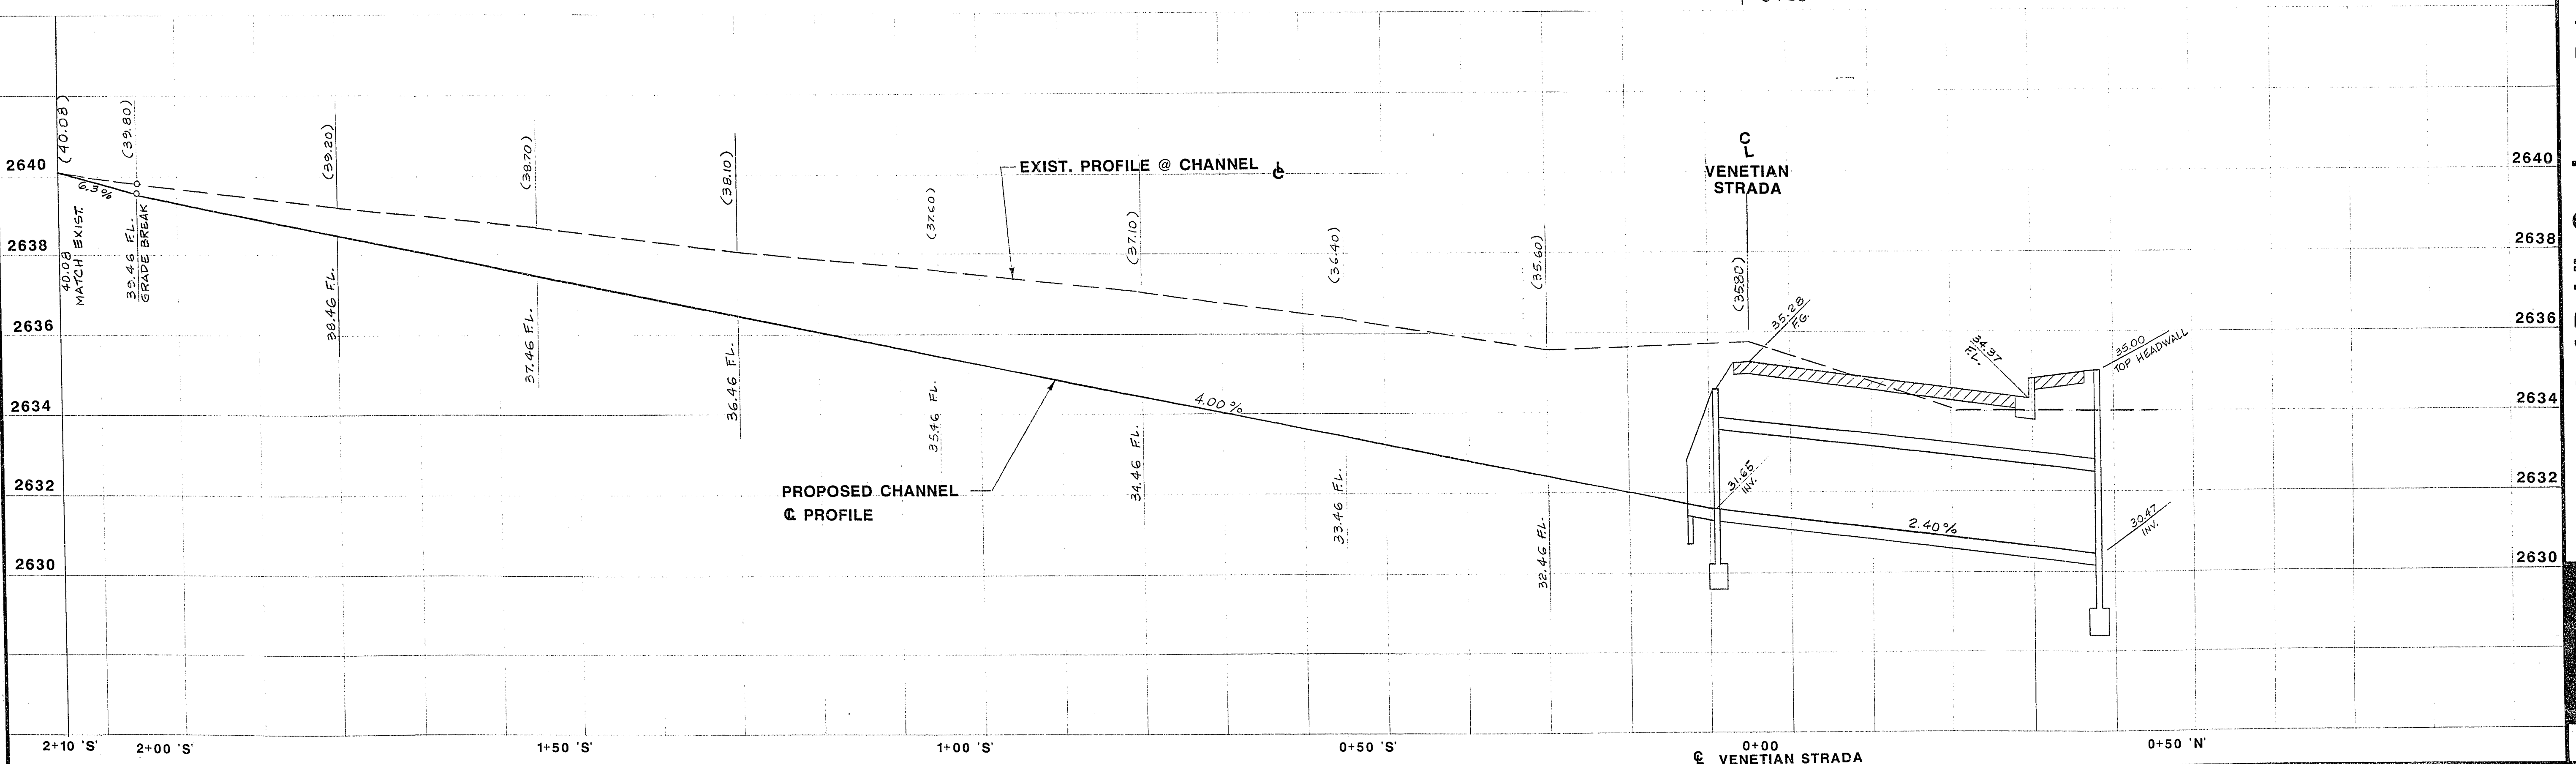

Scale (H) 1" = 10'

Scale (V) 1" = 2'

W.A.

Scale (H) 1" = 10'

Scale (V) 1" = 2'

W.A.

Flt. bk. no. 86-1X

Date 7/28/86

Design by STEVE JACKSON

Approved by the City Engineer

Drawn by NORMA GOMEZ

Date

Department of Public Services

Engineering Design Division

VENETIAN STRADA CULVERT

PLAN & PROFILE

Drawing no. C-17
650.14-V10

36

9-13-14