

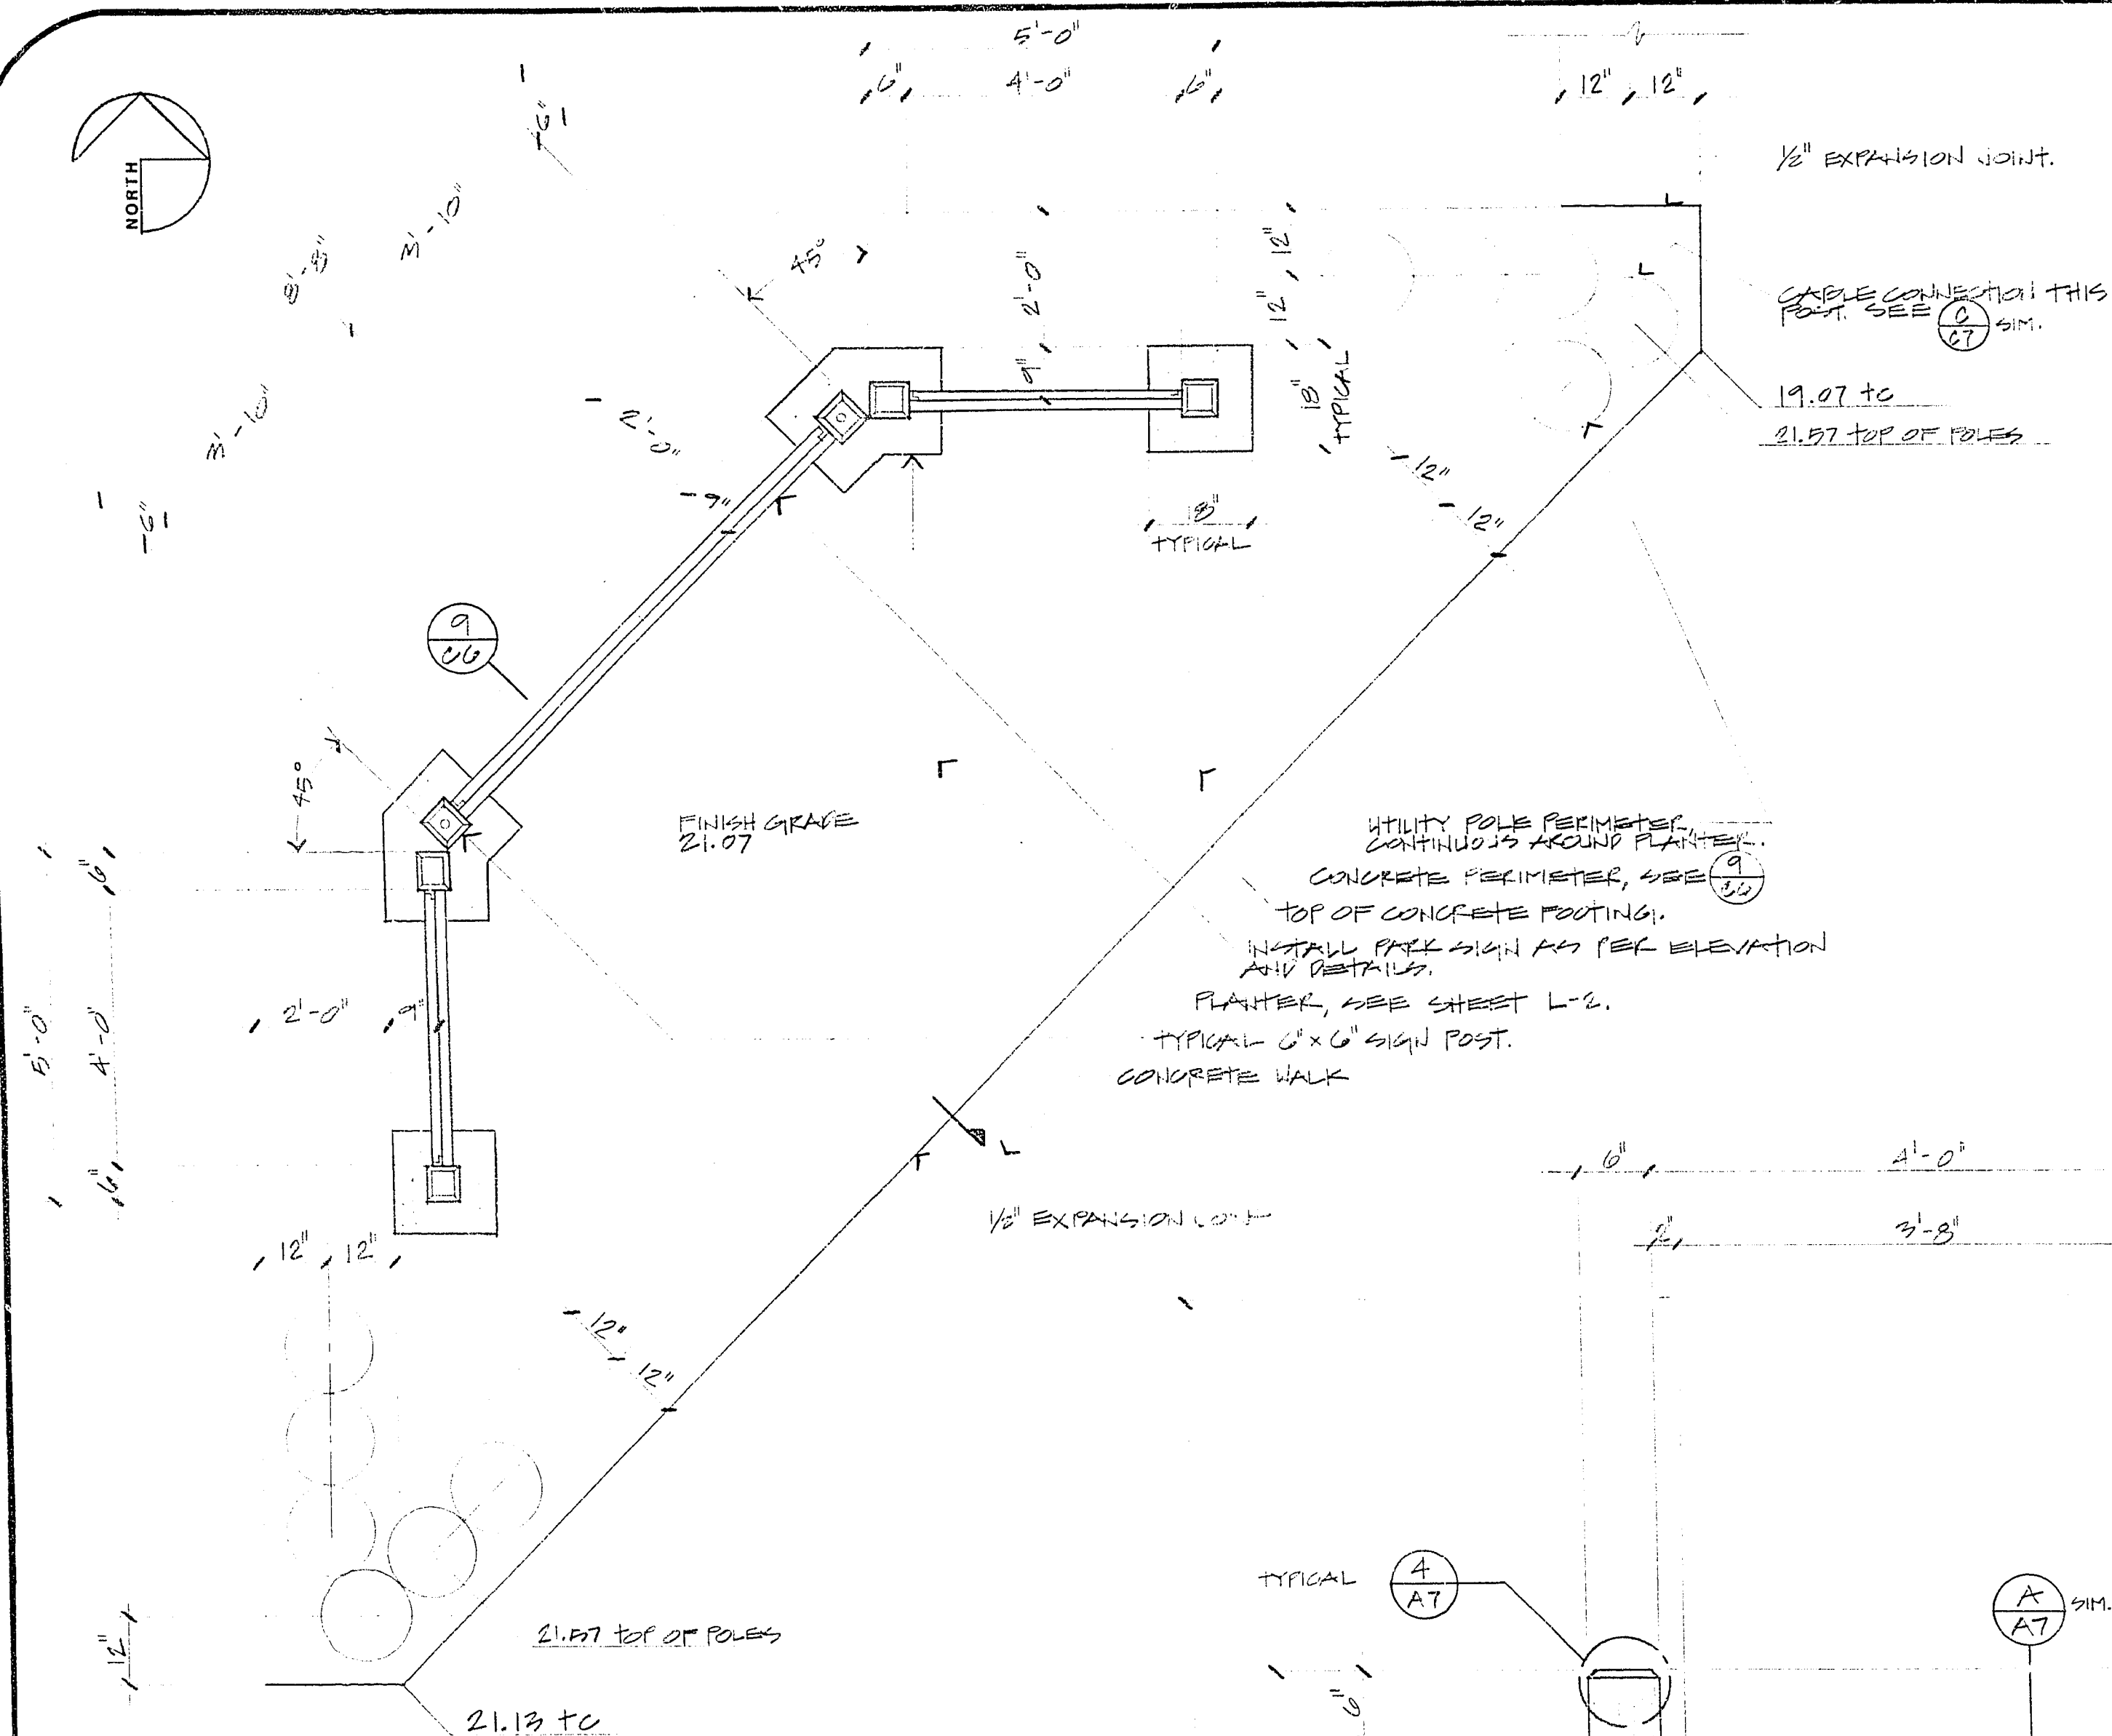


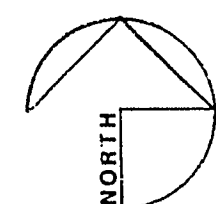

PARK SIGN PLAN VIEW

GENERAL NOTES

ALL WOOD MEMBERS SHALL BE WESTERN RED CEDAR, FULL DIMENSION, EIGHT (8) GRADE 2.
FINISH WOOD WITH "SINKLER" STAIN/SEALER HEAVY BODIED WOOD STAIN, OXFORD BROWN #1773.
PAINT ROUTED LETTERS WITH (2) COATS OF "SINKLER" SEAL AND TRIM ENAMEL, COLOR: WHITE.
SEE SPECIFICATIONS, SECTION 10440, FOR "SIGN" AND "GRAPHIC" INFORMATION.
PAINT METAL SIGN AND GRAPHIC PLANKS AS PER SPECIFICATIONS, SECTION 04100, BACKGROUND COLOR TO BE "SINKLER" VERMILION, LETTERS AND GRAPHICS TO BE WHITE.

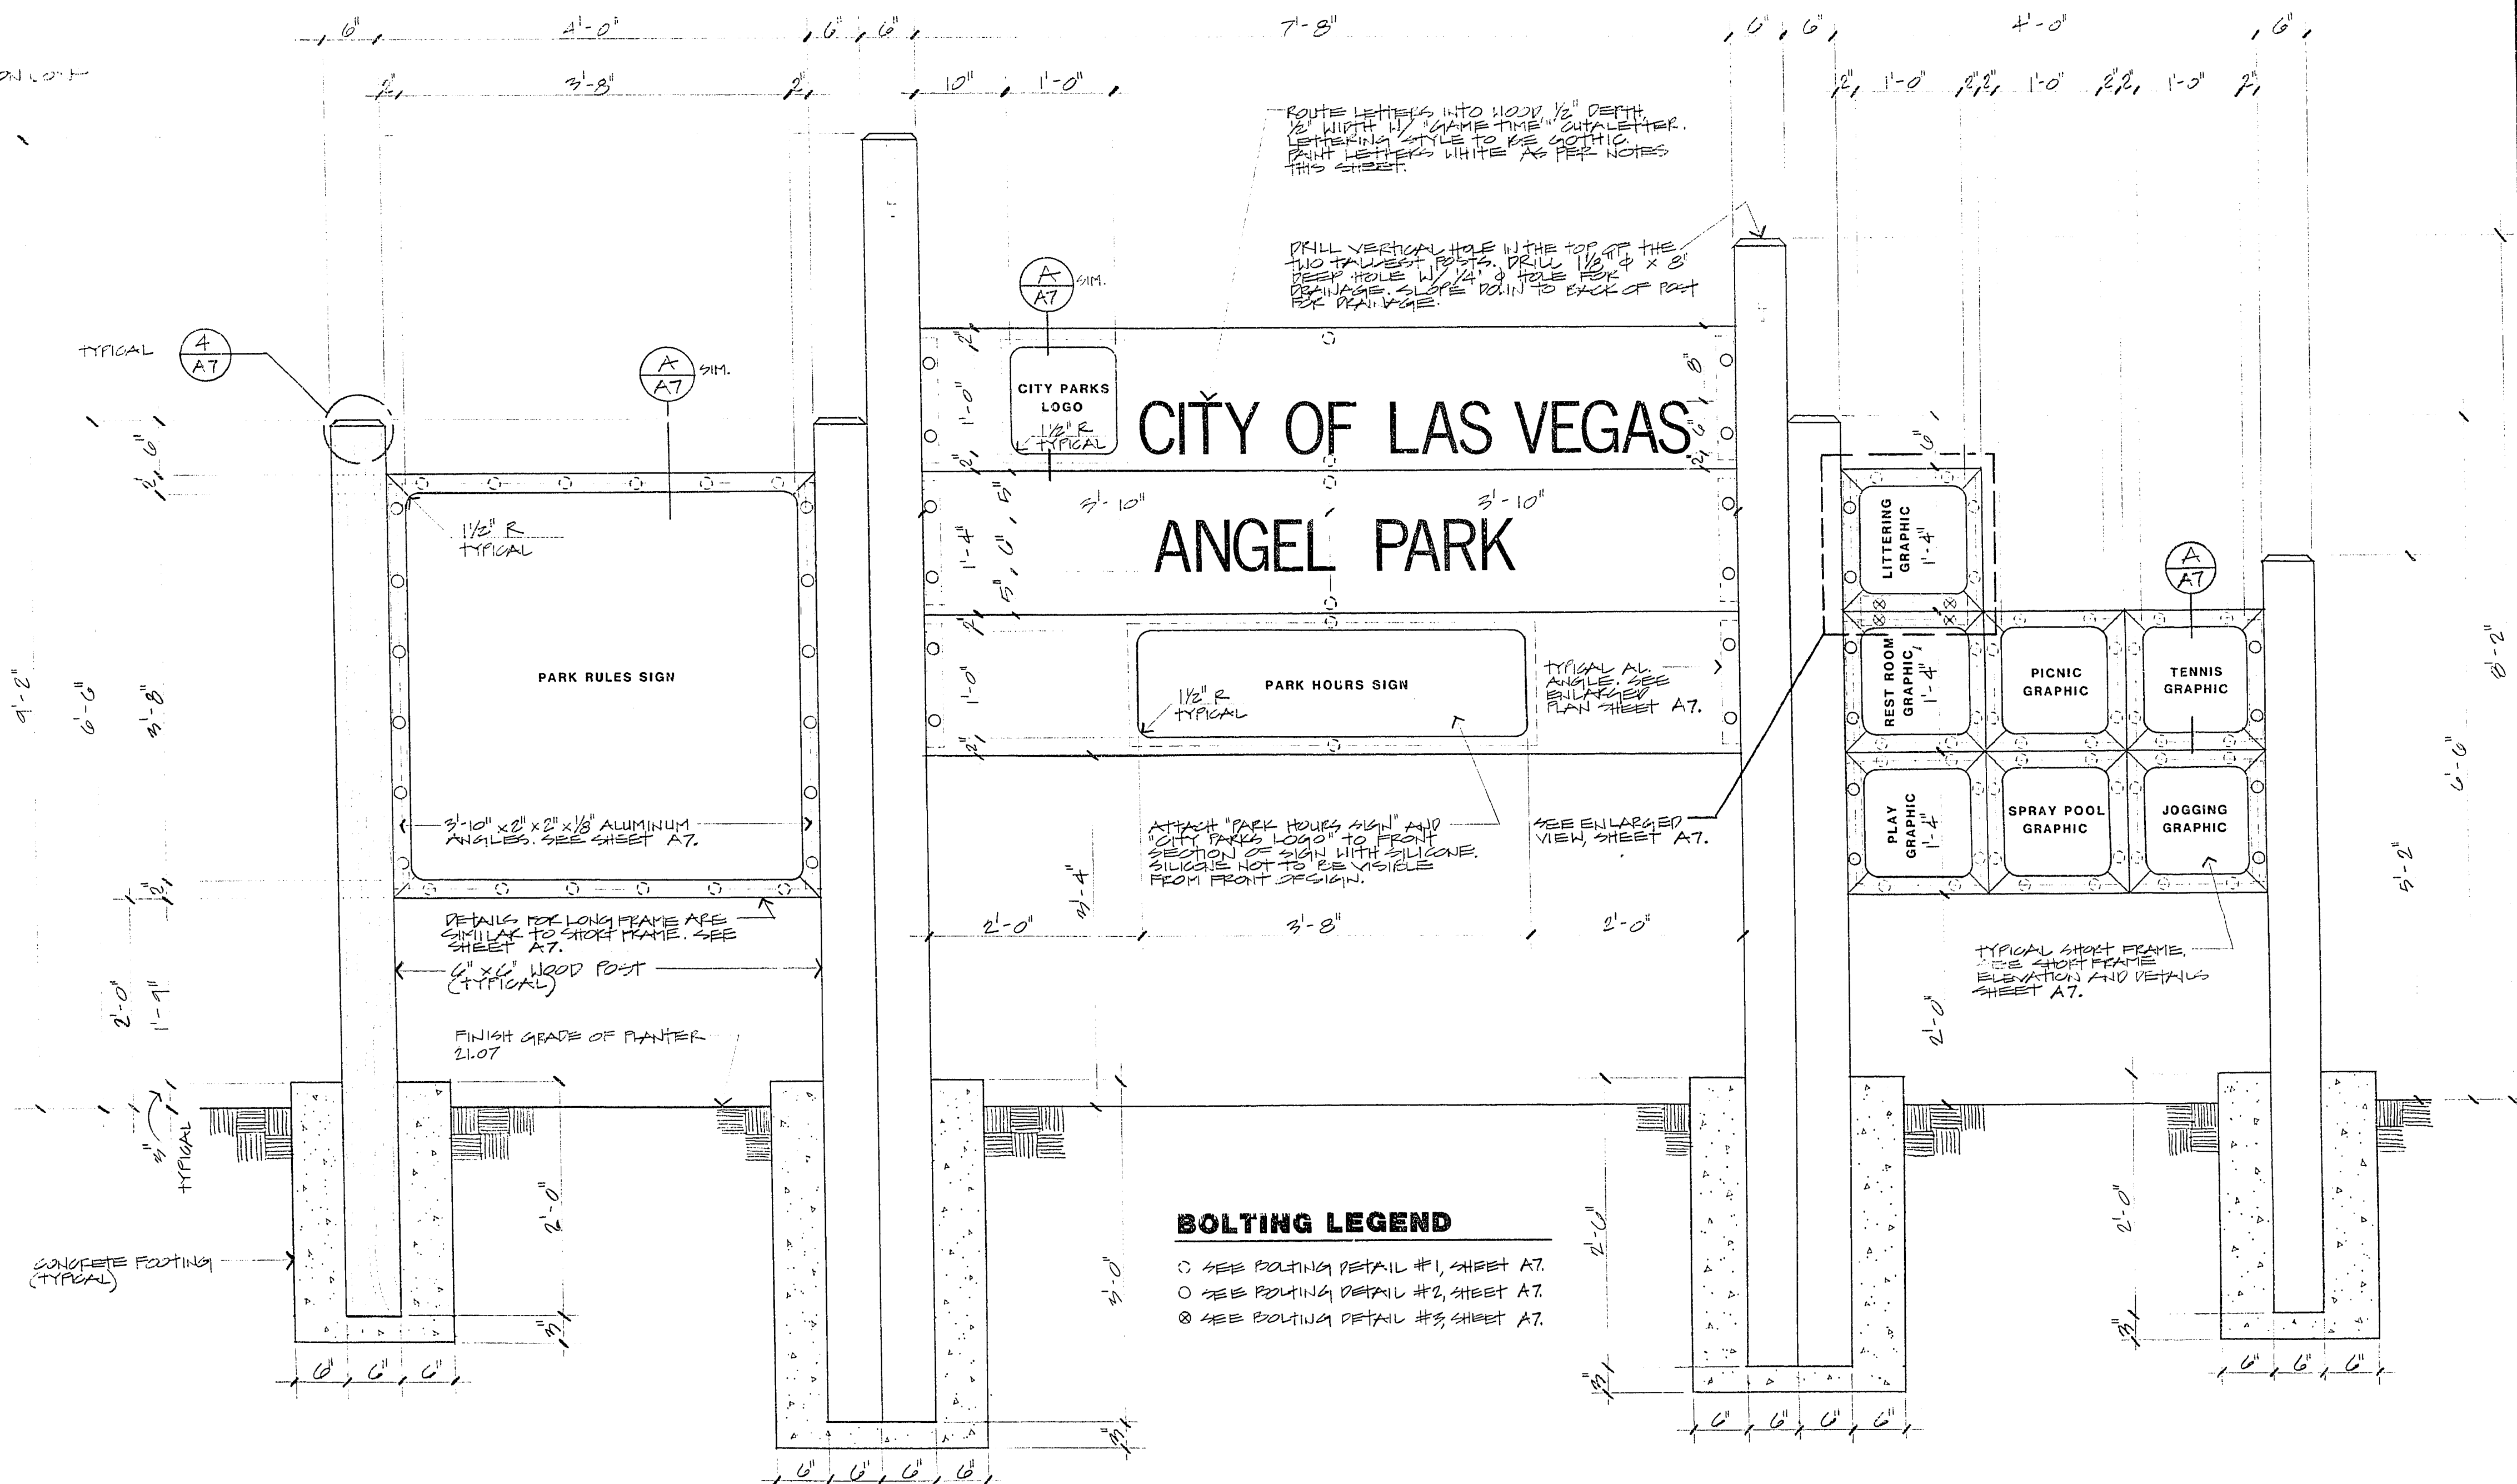

PARK SIGN ELEVATION - SECTION (FOLDED OUT)


BOLTING LEGEND

- SEE BOLTING DETAIL #1, SHEET A7.
- SEE BOLTING DETAIL #2, SHEET A7.
- ⊗ SEE BOLTING DETAIL #3, SHEET A7.



City of Las Vegas, Nevada
**Department of
Design and Development**
Thomas B. Graham, AICP, PLA, Director

REVISIONS	DATE

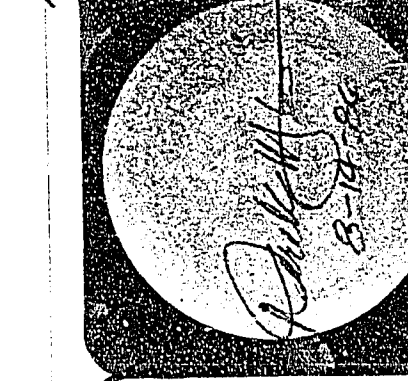

ANGEL PARK PHASE IIB
PARK SIGN - PLAN & ELEVATION

PROJECT NO.
WU6292
DRAWING NO.
650.14-V10
SHEET OF 36
A-6