


9-13-27

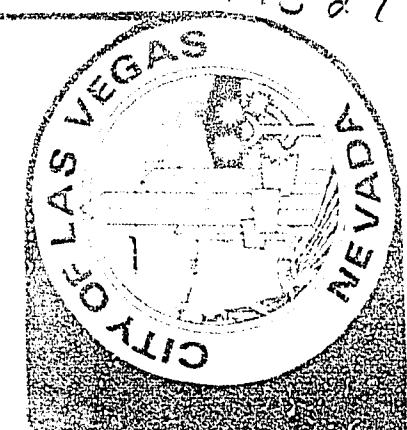


City of Las Vegas, Nevada
Department of
Design and Development
Thomas B. Graham, AICP, RIA, Director
DESIGN BY: CAL
CHECKED BY: CAL
SCALE: 1"=40'-0"
DATE: 8-86

REVISIONS	DATE



ANGEL PARK PHASE IIIB
SITE IRRIGATION PLAN
DEDUCTIVE ITEMS 3&4

PROJECT NO.
WU6292
DRAWING NO.
650.14-V10
SHEET OF 36
I-1A

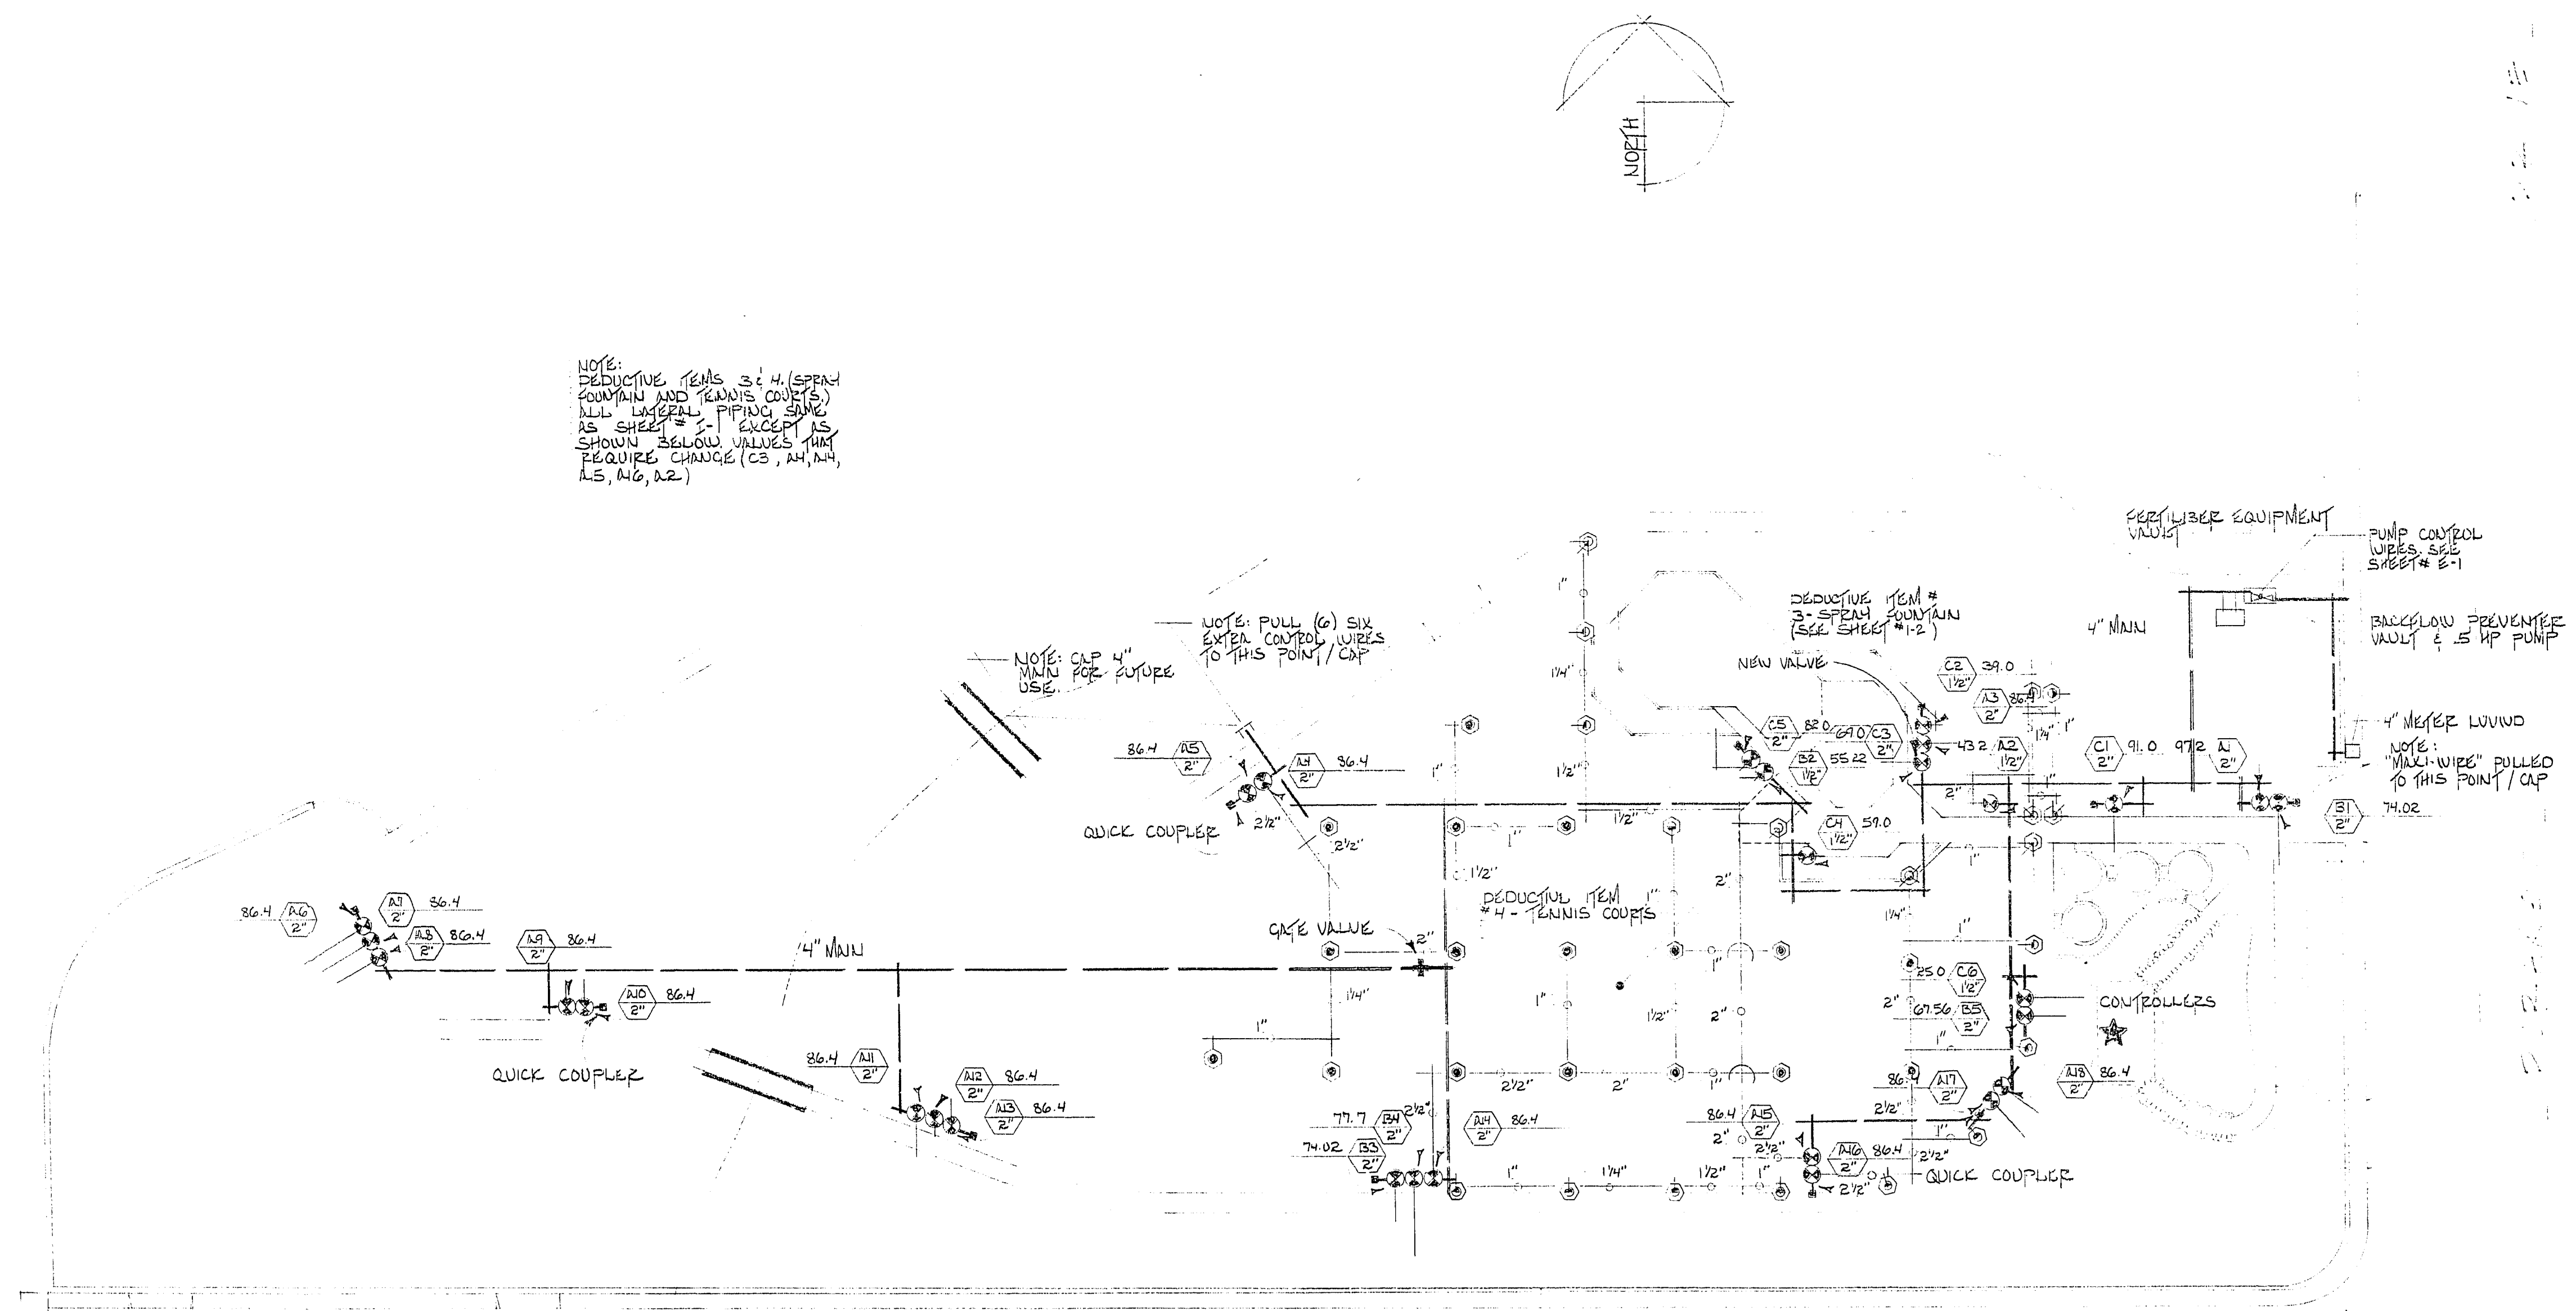

NOTE:
DEDUCTIVE ITEMS 3 & 4 (SPRAY
EQUIPMENT AND TENNIS COVERS)
ALL LATERAL PIPING SHOWN
IS SCHED 40. EXCEPT AS
SHOWN BELOW VALVES THAT
REQUIRE CHANGE (CS, AH, AH,
AS, AG, AR)

NOTE: CAP 4\"/>

NOTE: PULL (6) SIX
EXT. CONTROL WIRES
TO THIS POINT / CAP

DEDUCTIVE ITEM #
3 - SPRAY EQUIPMENT
(SEE SHEET #1-2)

SPRINKLER EQUIPMENT
VALVE

PUMP CONTROL
WIRES, SEE
SHEET # 6-1

BACKFLOW PREVENTER
VALVE & 5 HP PUMP

4\"/>

NOTE: "MAXI-WIRE" PULLED
TO THIS POINT / CAP

CONTROLLERS

QUICK COUPLER

PIPE VALVE

DEDUCTIVE ITEM #
4 - TENNIS COVERS

QUICK COUPLER

1555-15

0-2-10-1