
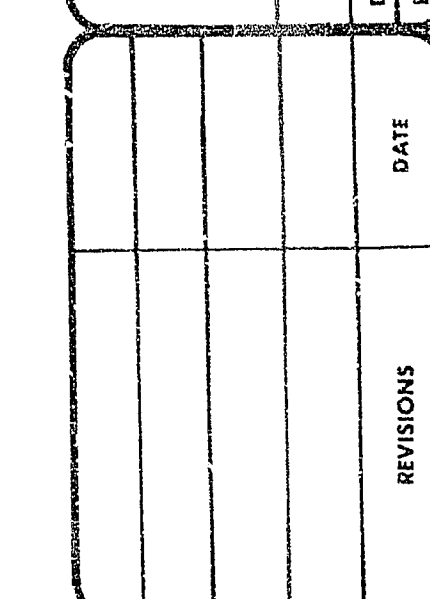
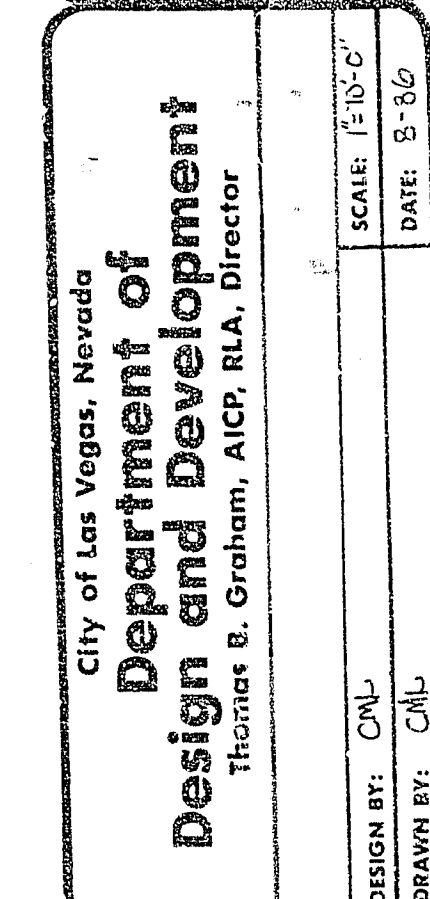


[illegible]

LAYOUT OF IRRIGATION SYSTEM IS PLANNED. MAIN CONVEYOR IS TO BRING WATER PIPING IN LAJUN OR PLANTER AREAS WHERE POSSIBLE. CONVEYOR IS TO ADJUST POSITIONS ACC. TO LAND AND FLOW OF HEADS TO PROVIDE 100% COVERAGE AND AVOID OVERSPRING AND/OR DROPOFF ONTO ADJACENT SURFACES. ADJACENT TO LAWNS OR PLANTERS.

TYPICAL SPACING FOR BUBBLER HEADS IS 2' MAXIMUM. TYPICAL SPACING FOR POP-UP HEADS IS 15' MAXIMUM. TYPICAL SPACING FOR ROTOR HEADS 40' MAXIMUM.

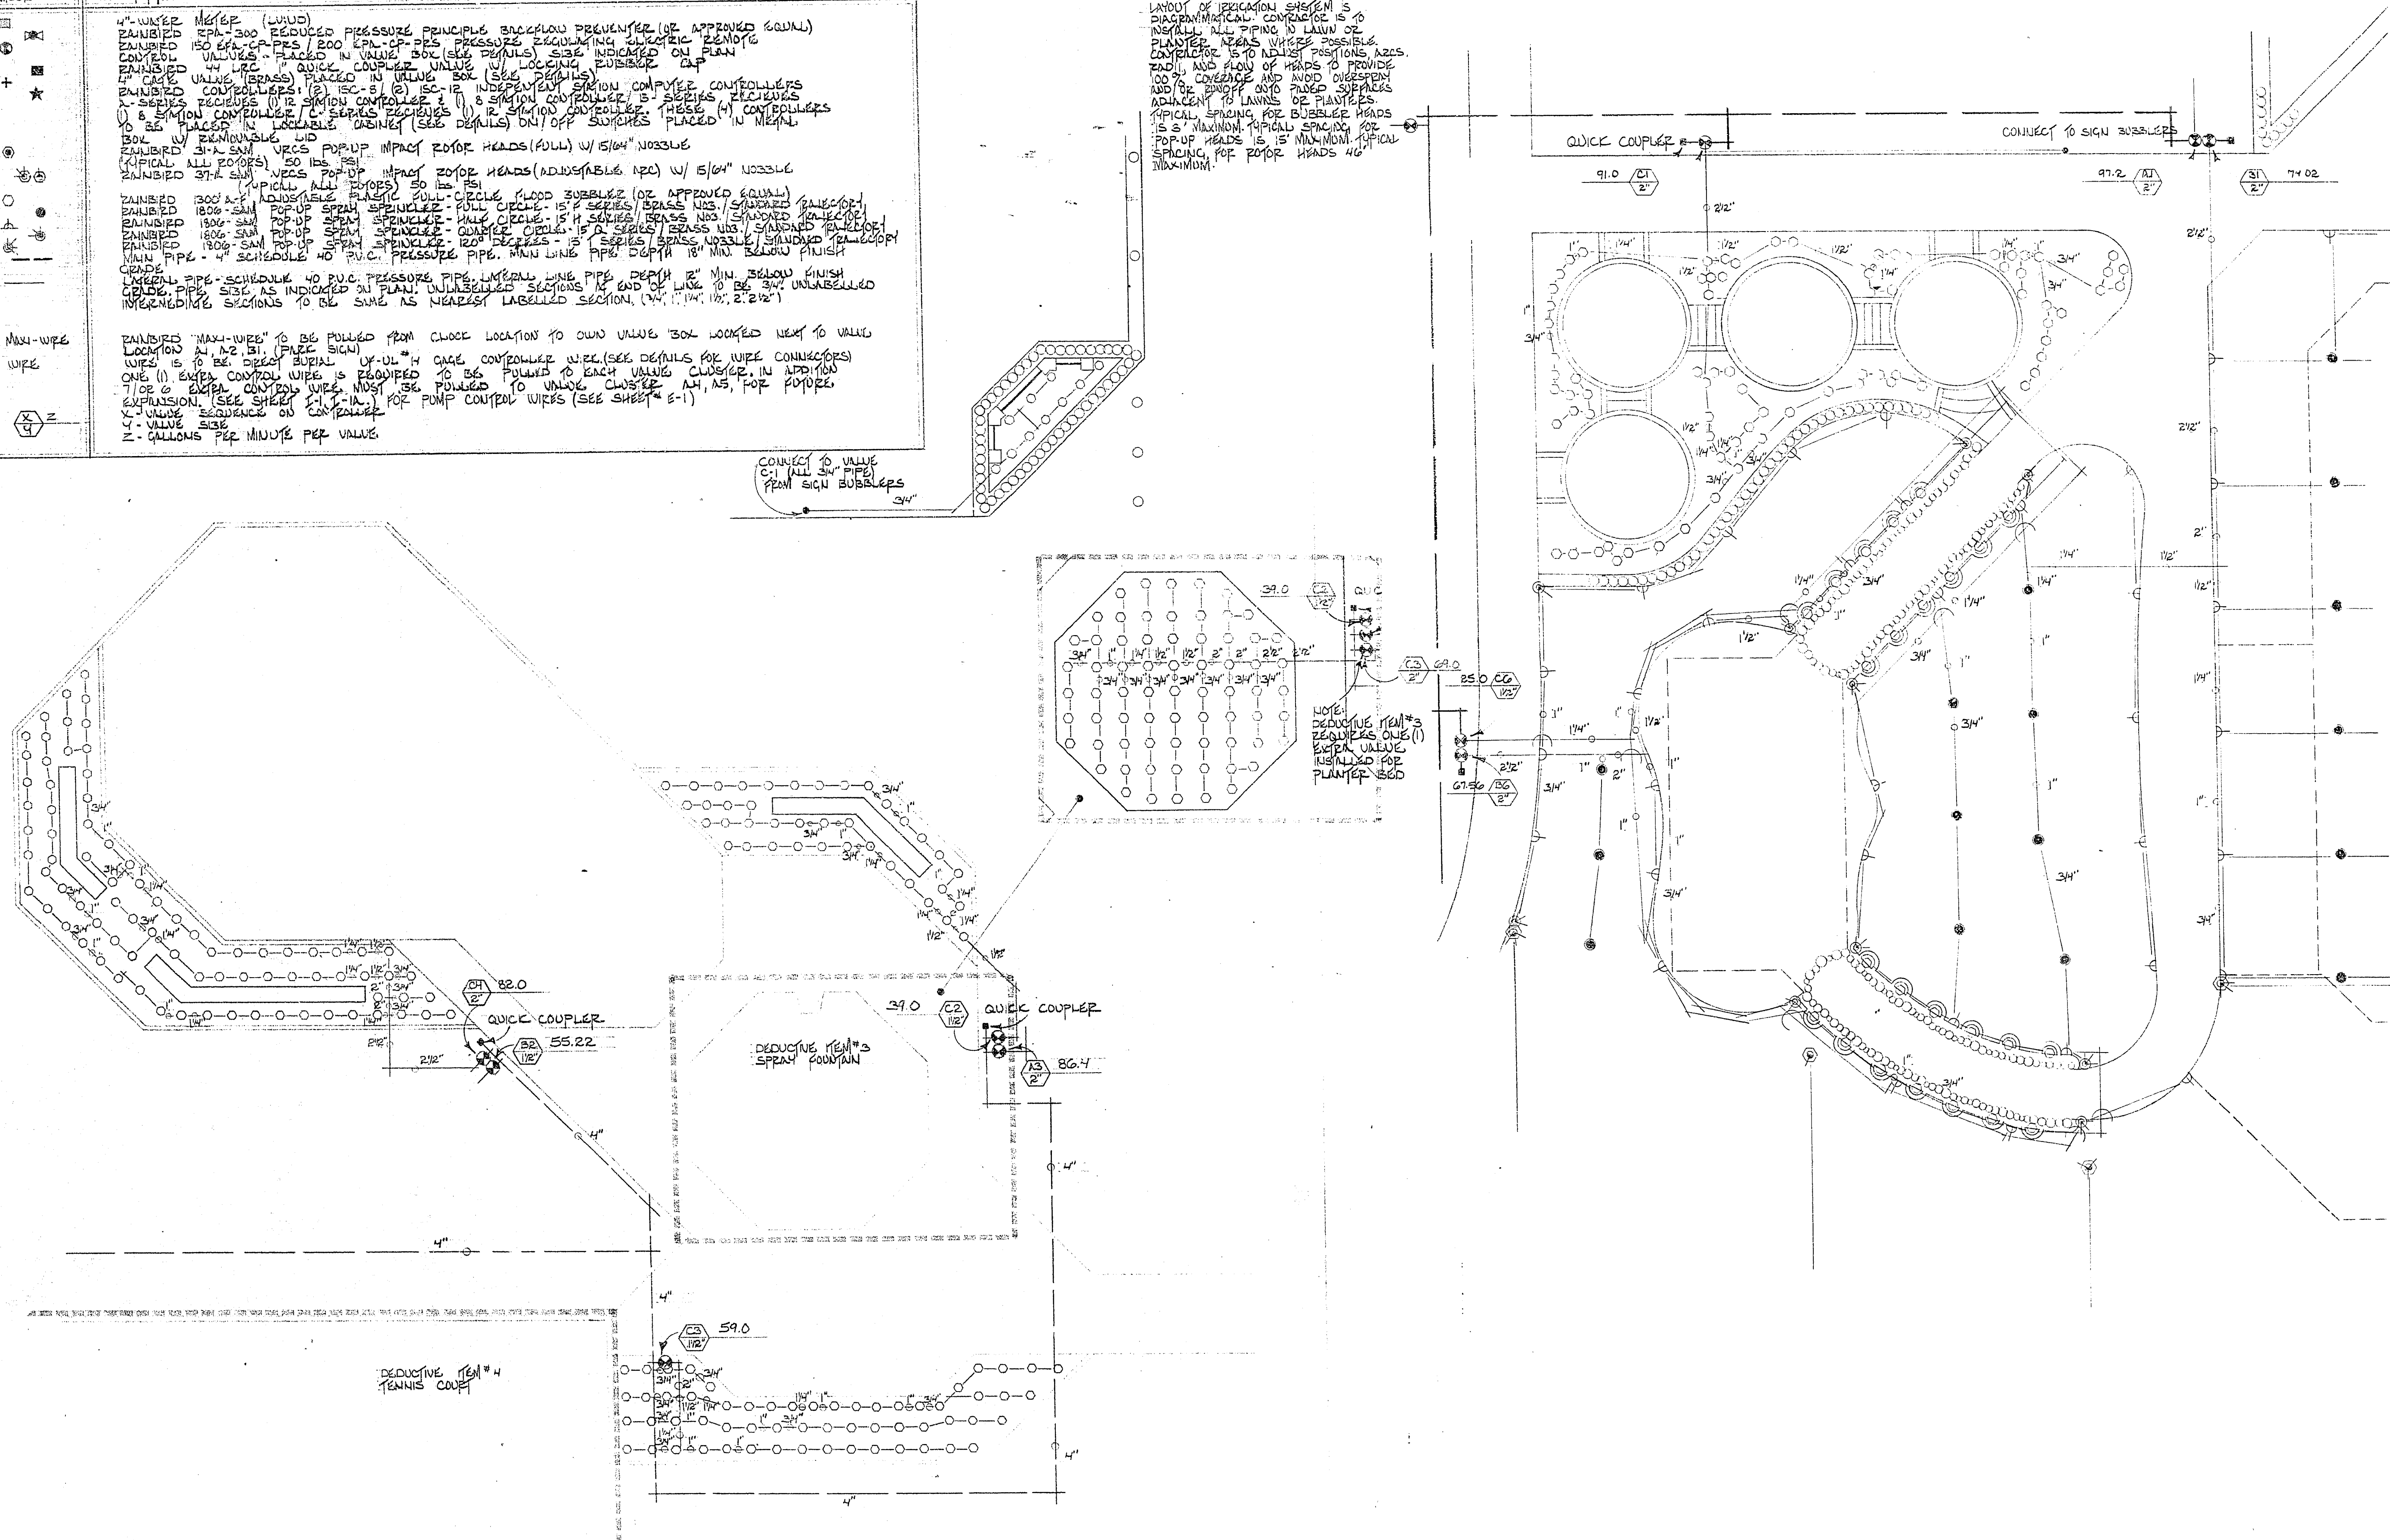

ANGEL PARK PHASE IIIB ENLARGED IRRIGATION-PLANTER AREAS/ IRRIGATION SCHEDULE

PROJECT NO.
WU6292

DRAWING NO.
650.14-V10

SHEET OF 36
1-2