


9-13-77

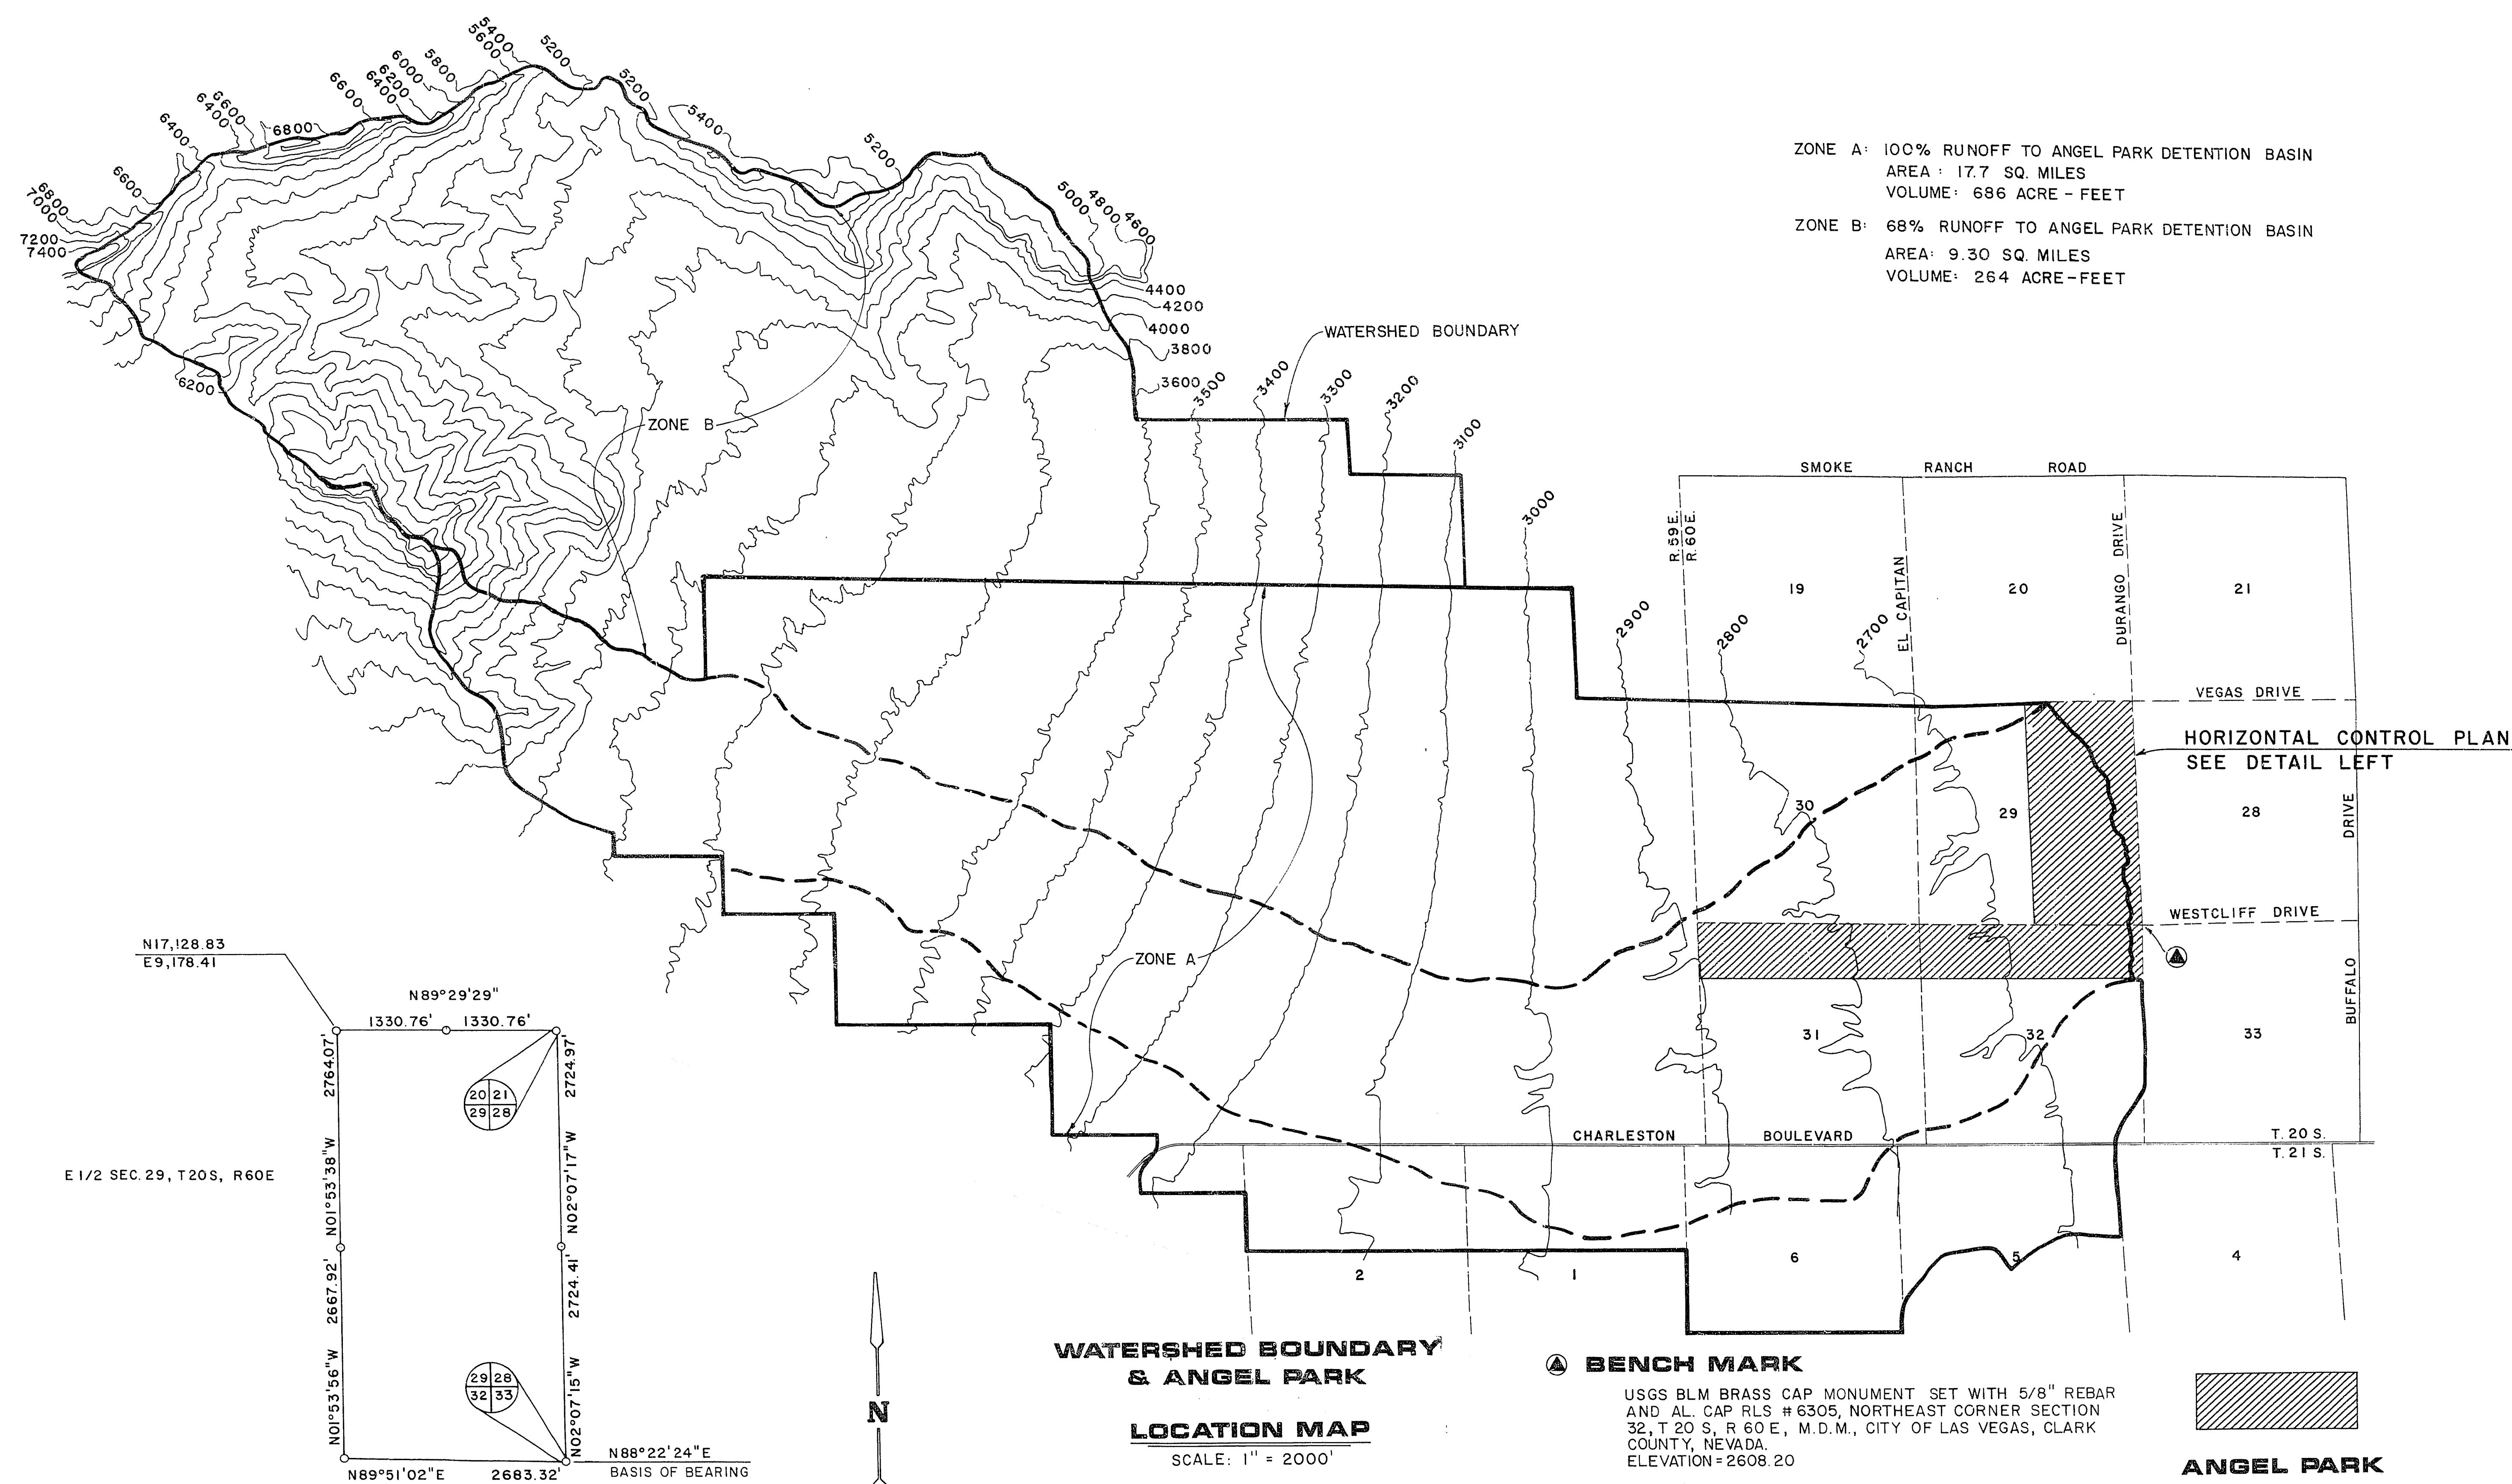

ZONE A: 100% RUNOFF TO ANGEL PARK DETENTION BASIN
AREA: 17.7 SQ. MILES
VOLUME: 686 ACRE- FEET

ZONE B: 68% RUNOFF TO ANGEL PARK DETENTION BASIN
AREA: 9.30 SQ. MILES
VOLUME: 264 ACRE- FEET

HORIZONTAL CONTROL PLAN
SCALE: 1" = 1000'

WATERSHED BOUNDARY & ANGEL PARK
LOCATION MAP
SCALE: 1" = 2000'

BENCH MARK
USGS BLM BRASS CAP MONUMENT SET WITH 5/8" REBAR
AND AL. CAP RLS # 6305, NORTHEAST CORNER SECTION
32, T 20 S, R 60 E, M.D.M., CITY OF LAS VEGAS, CLARK
COUNTY, NEVADA.
ELEVATION = 2608.20

BASIS OF BEARING
N88°22'24"E, BEING THE NORTH LINE OF
THE NORTHWEST QUARTER (NW 1/4) OF
SECTION 33, T20S, R60E, M.D.M., CLARK
COUNTY, NEVADA.

ANGEL PARK

CITY OF LAS VEGAS, NEVADA	
REVISION	BY
DATE	DATE
REV	REV
CONSULTING ENGINEERS • PLANNERS 2300 PASEO DEL PRADO BUILDING A SUITE 100 LAS VEGAS, NEVADA 89102 PHONE (702) 8737550	
vtm nevada	

HORIZONTAL CONTROL PLAN, WATERSHED BOUNDARY	
ANGEL PARK DETENTION BASIN PHASE II B	
PROJECT	

WO NO. 3061/B
BY MJB/RLG
DATE 2/6/85
SCALE AS SHOWN

SHEET
3
OF 16 SHEETS

MJB/RLG
2/6/85