


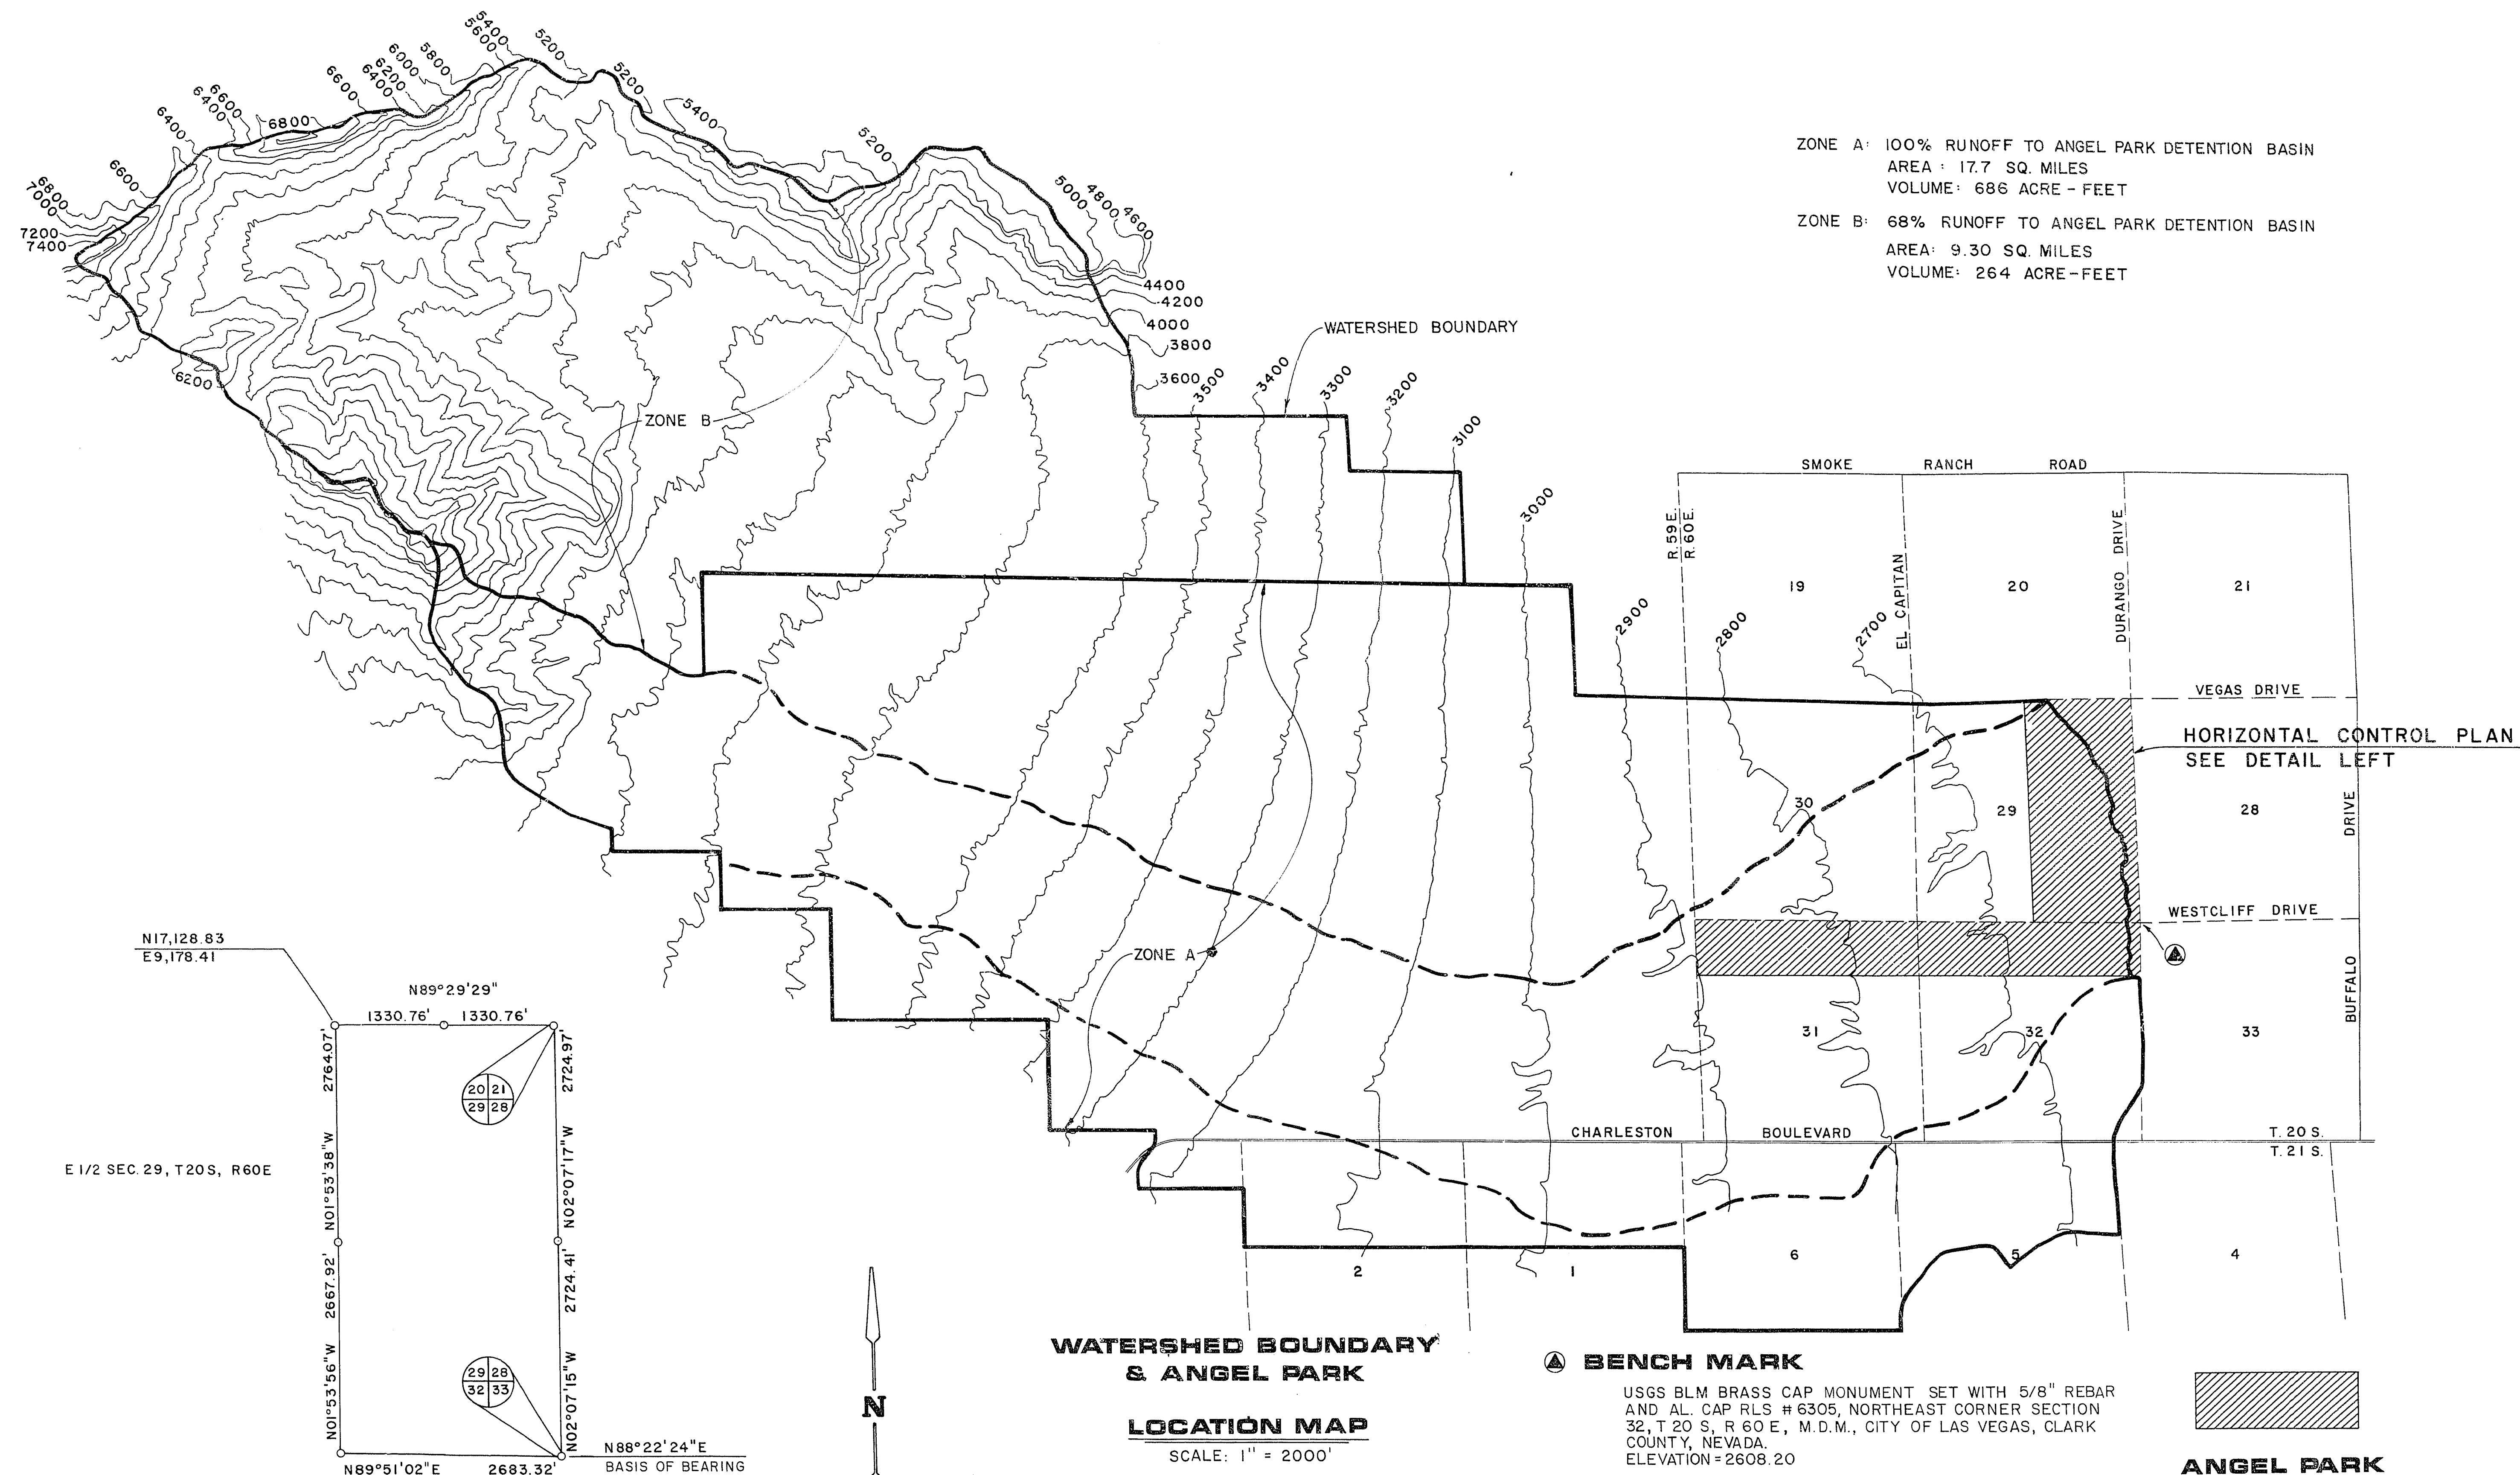

ZONE A: 100% RUNOFF TO ANGEL PARK DETENTION BASIN
AREA: 17.7 SQ. MILES
VOLUME: 686 ACRE - FEET

ZONE B: 68% RUNOFF TO ANGEL PARK DETENTION BASIN
AREA: 9.30 SQ. MILES
VOLUME: 264 ACRE - FEET

**CITY OF LAS VEGAS,
NEVADA**

WO NO.	3061/B
BY	MJB/RLG
DATE	2/6/85
SCALE	AS SHOWN

SHEET

3

OF 16 SHEETS


CONSULTING ENGINEERS • PLANNERS
2300 PASEO DEL PRADO BUILDING A SUITE 100
LAS VEGAS, NEVADA 89102 PHONE (702) 873-7550

WV nevada

REVISION

REV	DATE	BY
-----	------	----

CITY OF LAS VEGAS
nevada

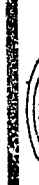

**HORIZONTAL CONTROL PLAN,
WATERSHED BOUNDARY**

**ANGEL PARK DETENTION BASIN
PHASE II B**

WO NO.	3061/B
BY	MJB/RLG
DATE	2/6/85
SCALE	AS SHOWN

SHEET

3

OF 16 SHEETS

650.14-V8