


9-13-158




City of Las Vegas, Nevada
Department of Design and Development
 Thomas B. Graham, AICP, RLA, Director
 ARCHITECTURAL DESIGN DIVISION
 DESIGN BY: JACOB
 DRAWN BY: JACOB
 SCALE: 1/8" = 1'-0"
 DATE: 2/1/87

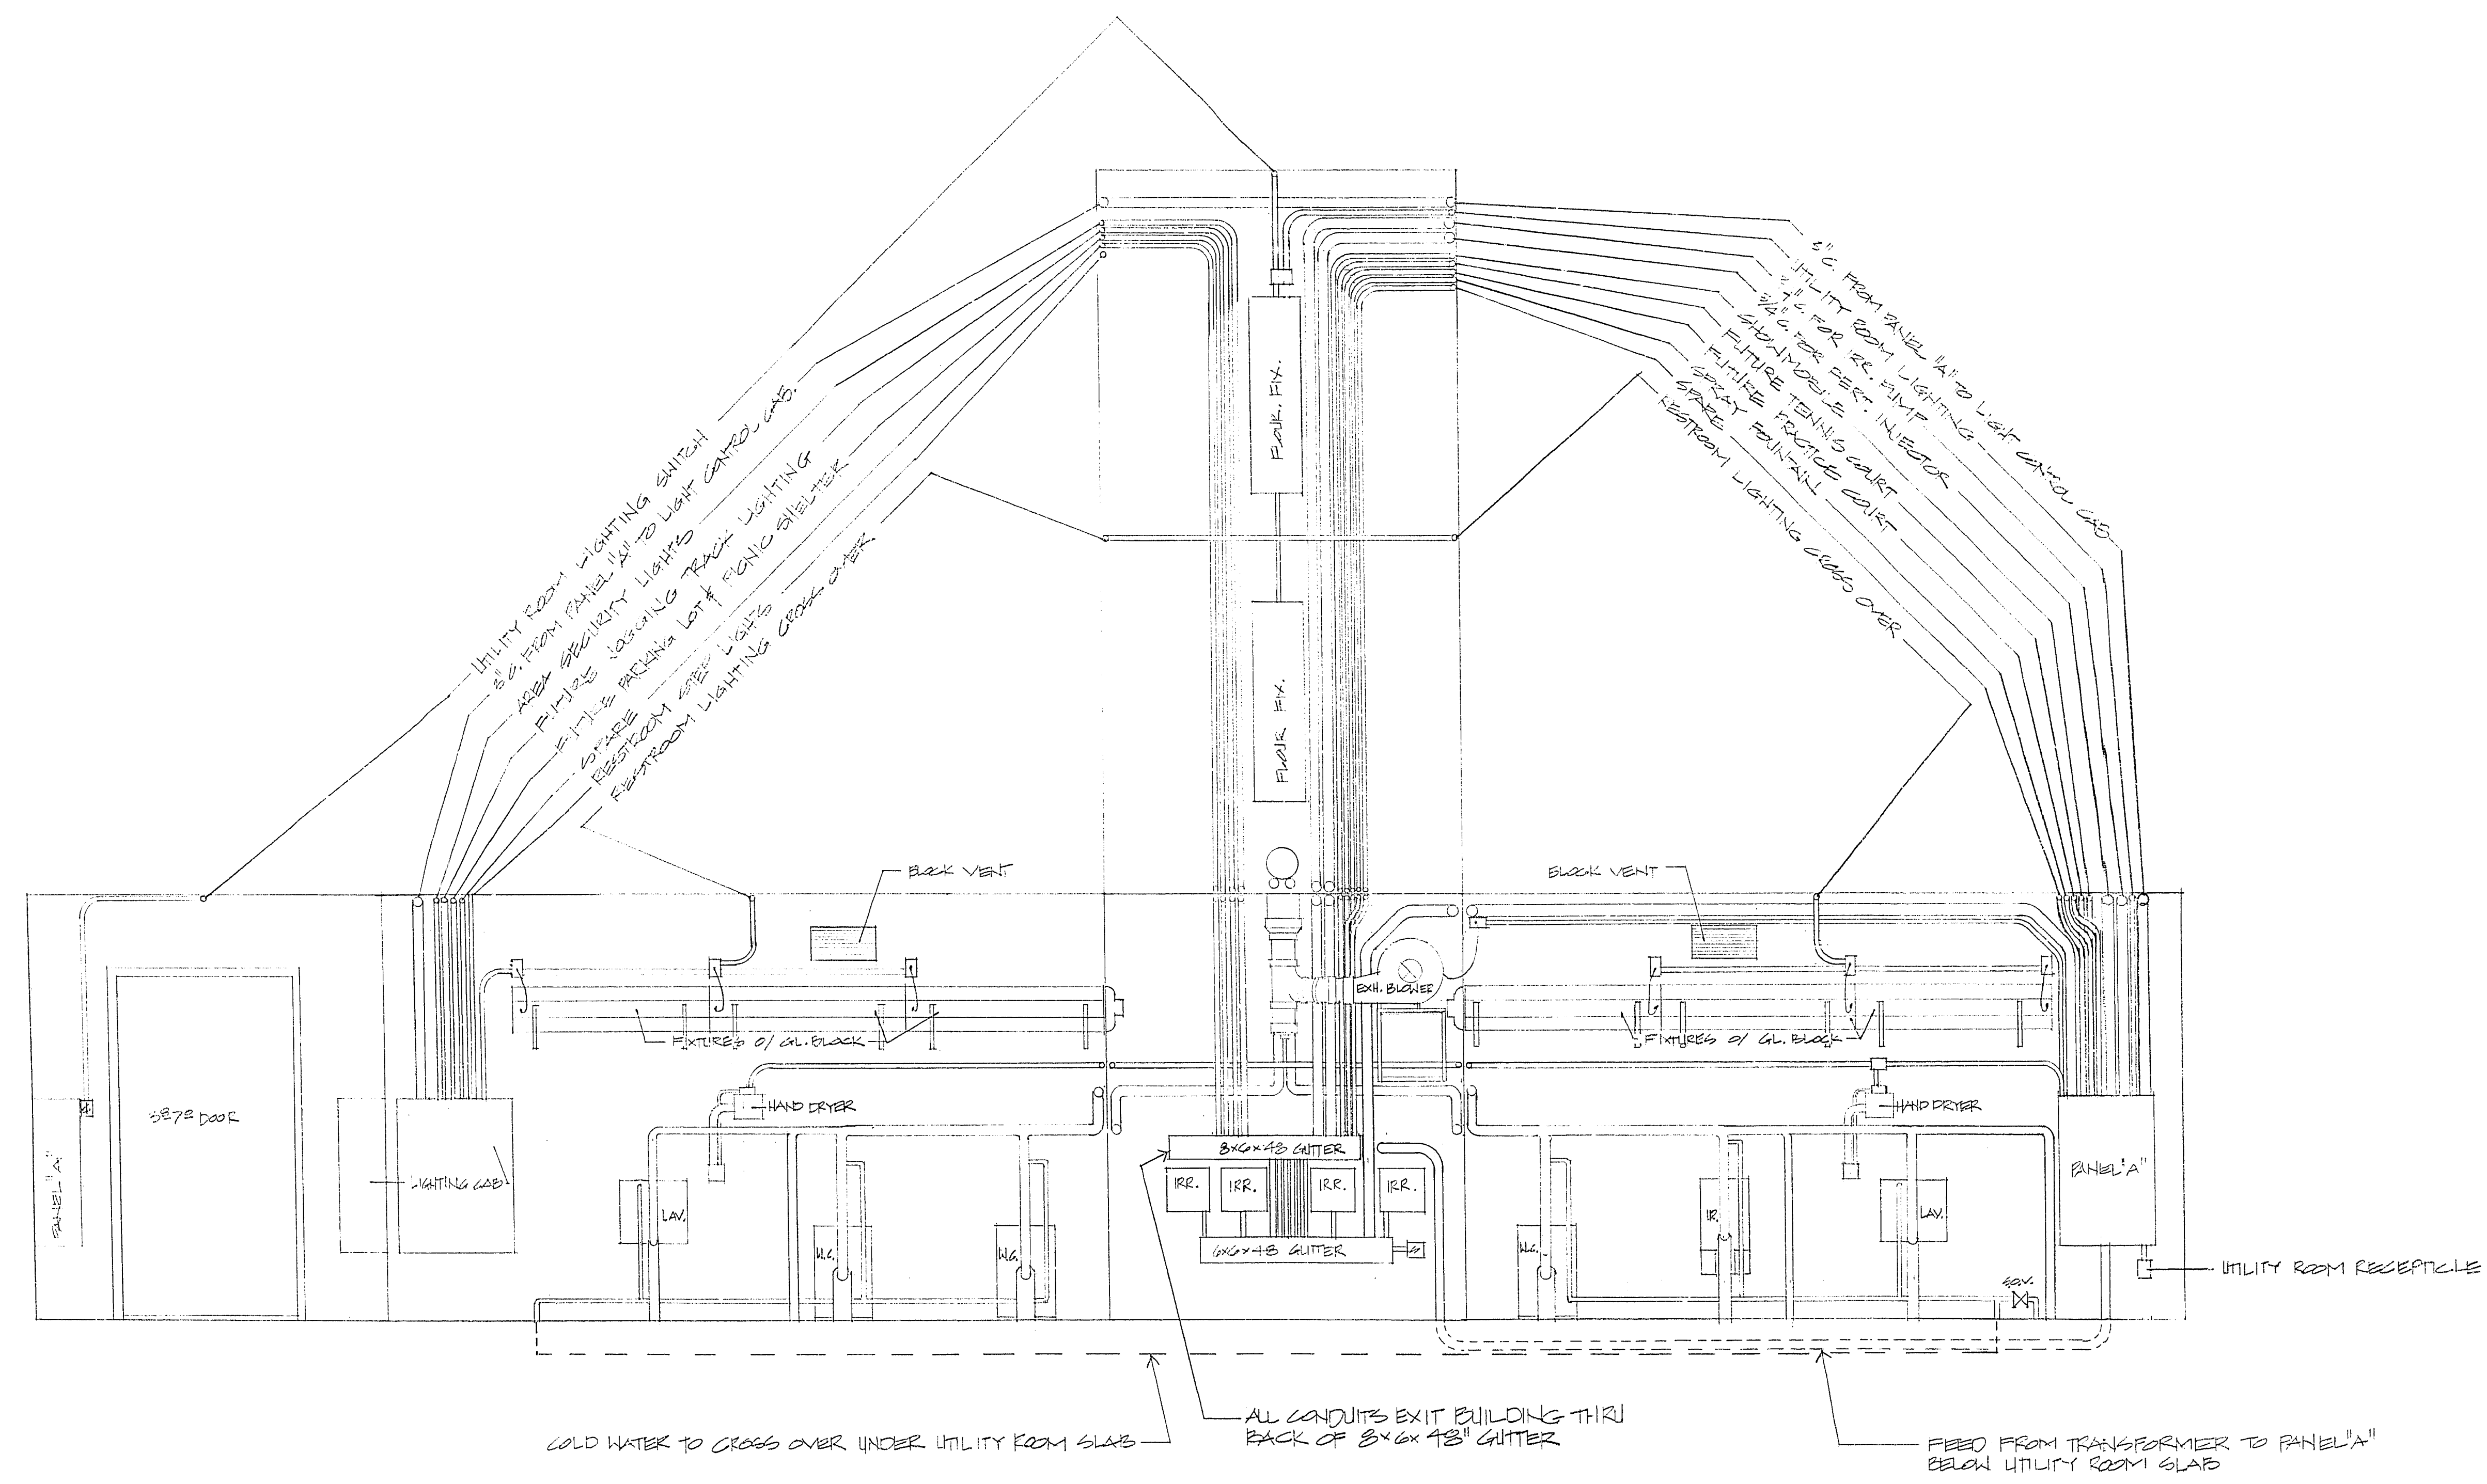

ANGEL PARK RESTROOM-UTILITY ROOM
 MECHANICAL/ELECTRICAL
 SCHEMATIC
 1/8" = 1'-0"

NOTE
 THIS DRAWING IS A SCHEMATIC. SIZE & LOCATION OF EQUIP., FIXTURES, ETC. ARE AS ACCURATE AS CAN BE DETERMINED BY THIS OFFICE AT THIS TIME, BUT, ARE TO BE CONSIDERED APPROXIMATE BY THE CONTRACTOR. FIELD ADJUSTMENTS TO ALLOW PROPER ALIGNMENT, OPERATION, ETC. ARE THE RESPONSIBILITY OF THE CONTRACTOR.

REVISIONS	DATE

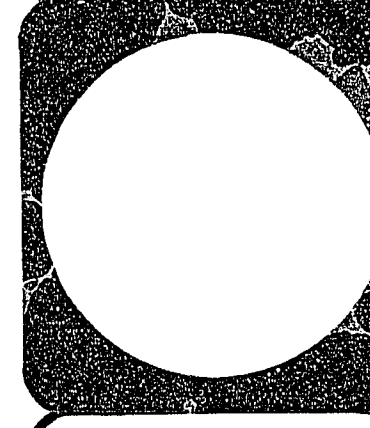

ANGEL PARK RESTROOM-UTILITY ROOM
 MECHANICAL/ELECTRICAL SCHEMATIC

PROJECT NO.
 WJ7005
 DRAWING NO.
 650.14-V10A
 SHEET
 4.1-51