


18-11-8

GOWAN ROAD

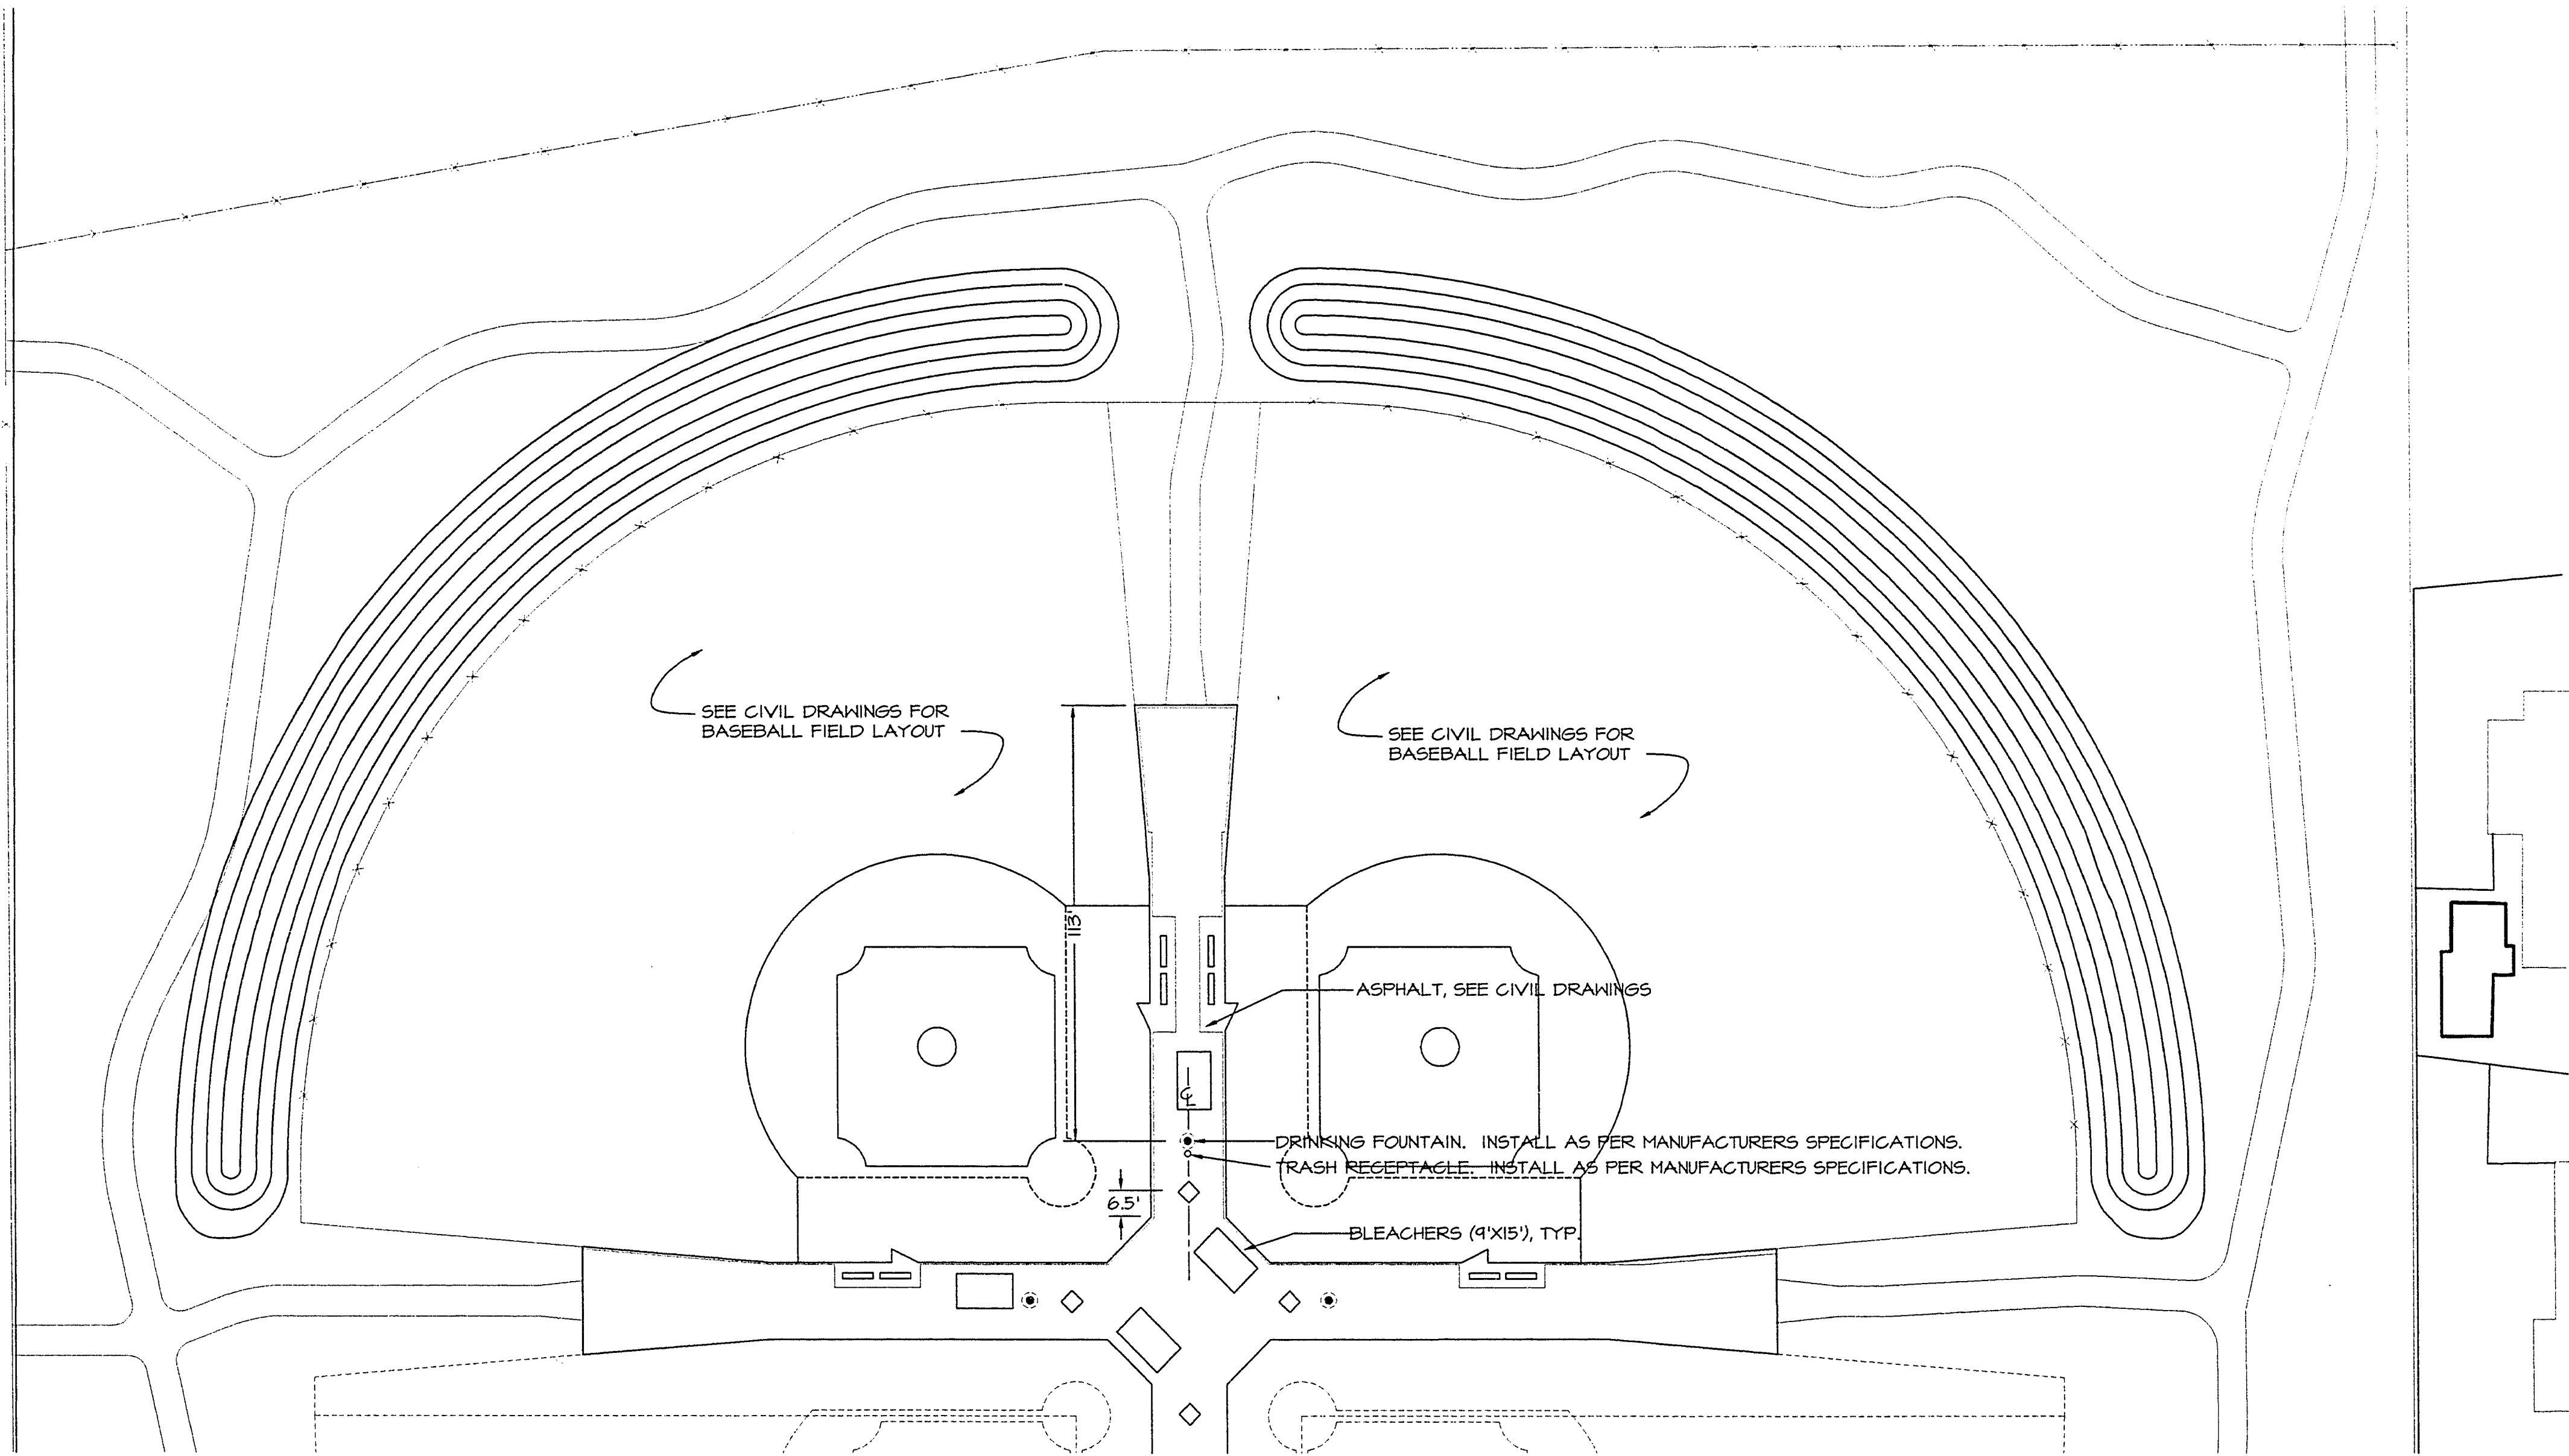

LANDSCAPE LAYOUT PLAN

SCALE: 1"=30'-0"

LEGEND

KEY:	DESCRIPTION:	MODEL #	SOURCE:
○	DRINKING FOUNTAIN	MODEL # 38-WC-2	WESTERN DRINKING FOUNTAINS
□	TRASH RECEPTACLE	MODEL # 1129-G	MIRACLE RECREATION EQUIP. CO.
□	PERMA-GLASS BLEACHER	MODEL # 1034-I	MIRACLE RECREATION EQUIP. CO.

NOTES:

1. INSTALL LITTER RECEPTACLES AS PER MANUFACTURERS SPECIFICATIONS.
2. INSTALL DRINKING FOUNTAINS AS PER MANUFACTURERS SPECIFICATIONS AND AS PER LOCAL CODES AND REGULATIONS. SUBMIT SHOP DRAWINGS TO THE CITY REPRESENTATIVE FOR APPROVAL BEFORE INSTALLATION.
3. MANUFACTURER'S REPRESENTATIVES ARE AS FOLLOWS:
 1. MIRACLE RECREATION EQUIPMENT CO. & W.H. PORTER CO.
WALT RANKIN (619) 460-4624
 2. WESTERN DRINKING FOUNTAINS
SAN LEANDRO, CA (510) 484-9619




WZUNINO&ASSOCIATES
LANDSCAPE ARCHITECTURE • LAND PLANNING
3305 W. SPRING MOUNTAIN ROAD LAS VEGAS, NEVADA 89102
SUITE 90 PHONE (702) 253-9390 • FAX: 253-1016

REV.	DATE	TAG	BY	REVISION DESCRIPTION
1	2/6/95			BLEACHER MODEL NO.

THE MARK GROUP, INC.
CONSULTANTS & ACCOUNTS
2000 W. WINDY BOULEVARD
SUITE 6
LAS VEGAS, NV 89102
PHONE (702) 244-1085

DRAWN BY: TS
DESIGNED BY: RM
APPROVED BY: RM

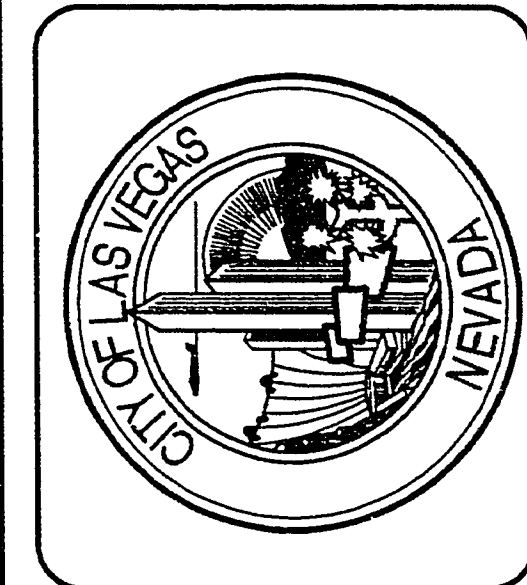

LITTLE LEAGUE FIELDS
LANDSCAPE LAYOUT PLAN

CHILDREN'S MEMORIAL - PHASE 3

TITLE

PROJECT

PROJECT NO: 94912

DATE: 12-16-94

SCALE: HORIZ: 1"=30'-0"

VERT: _____

DWG FILE: _____

SHEET 8 of 15

L1

OF 8 SHEETS

Revised

650.35-4