




18-13-15

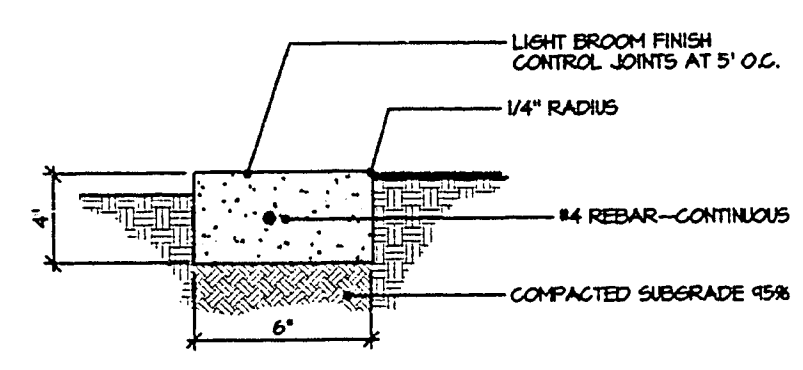


A CONCRETE MOW STRIP

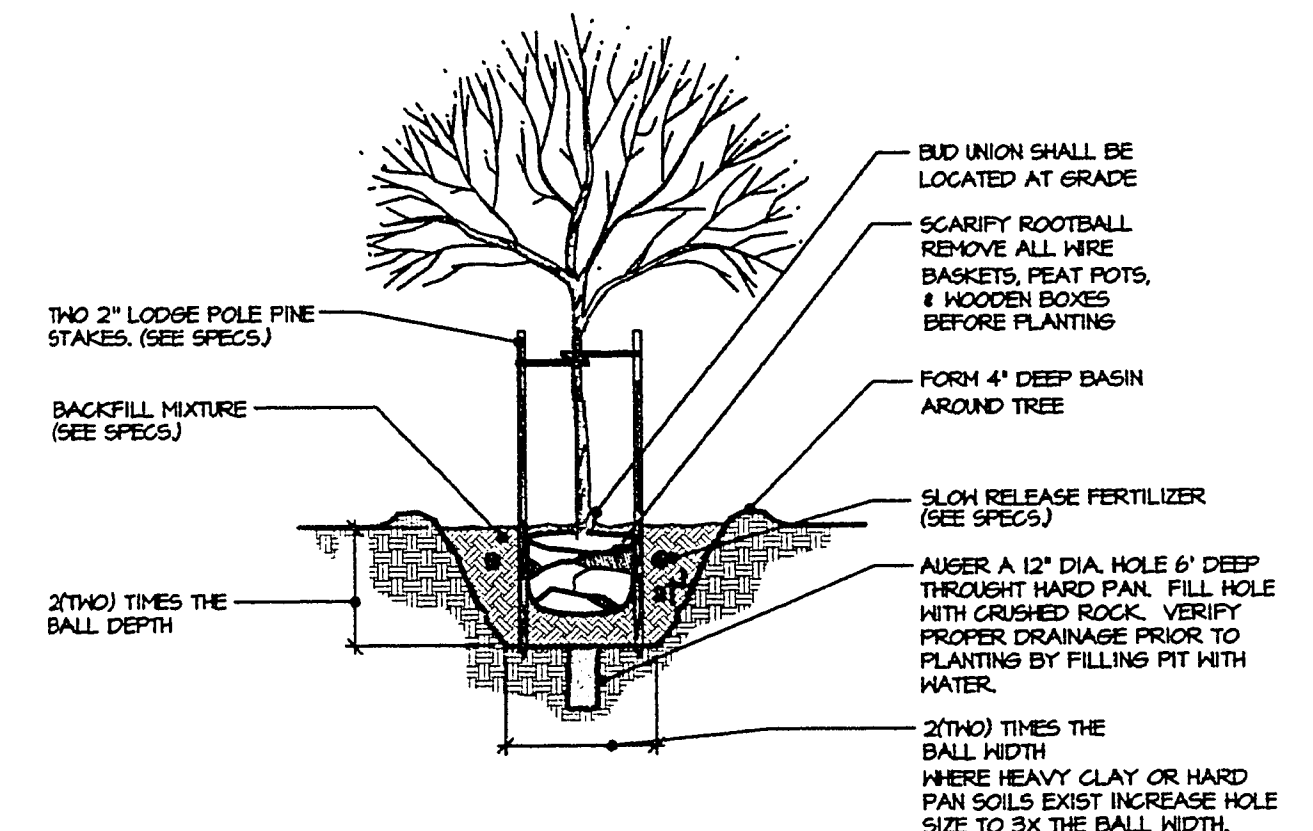


B TREE PLANTING AND STAKING

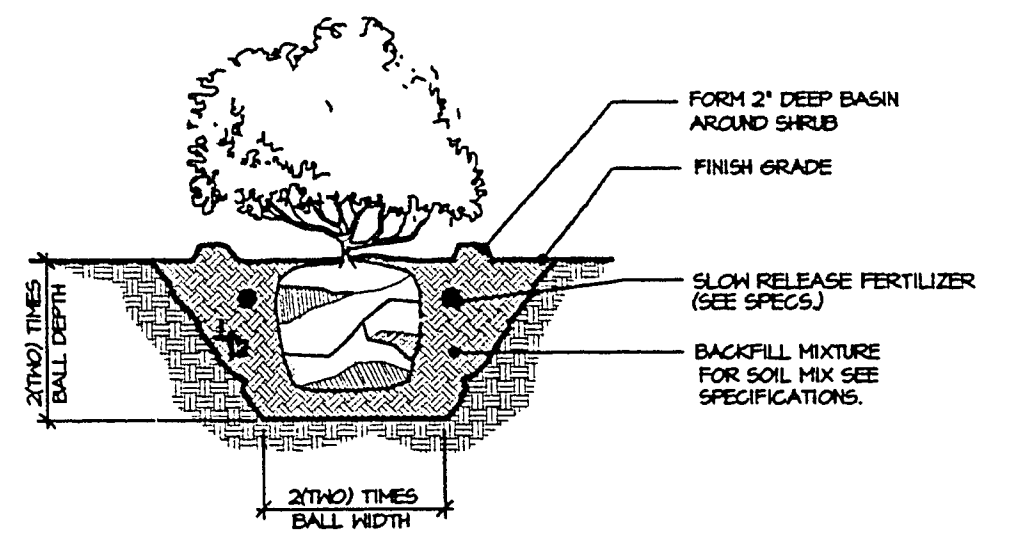


C SHRUB PLANTING

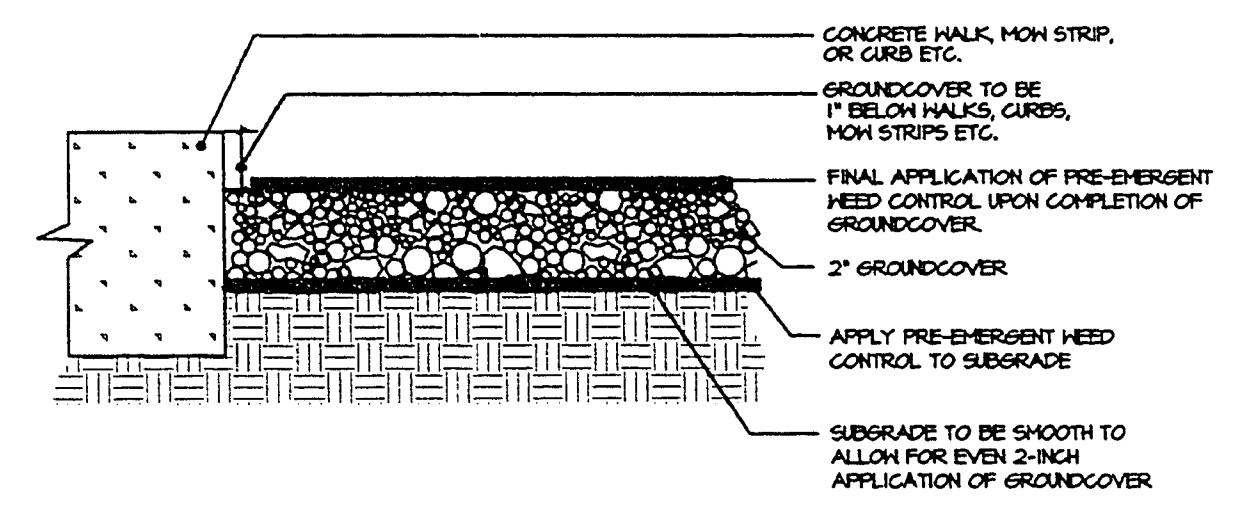


D GROUNDCOVER DETAIL

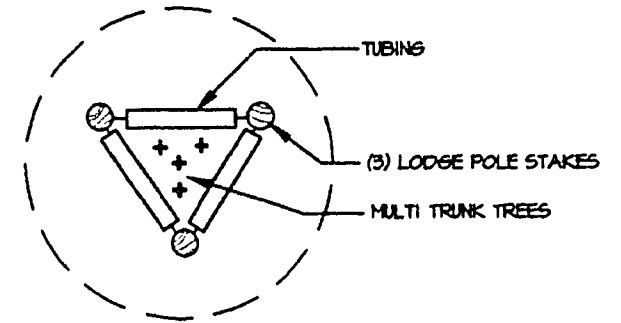

E MULTI TRUNK TREE STAKING

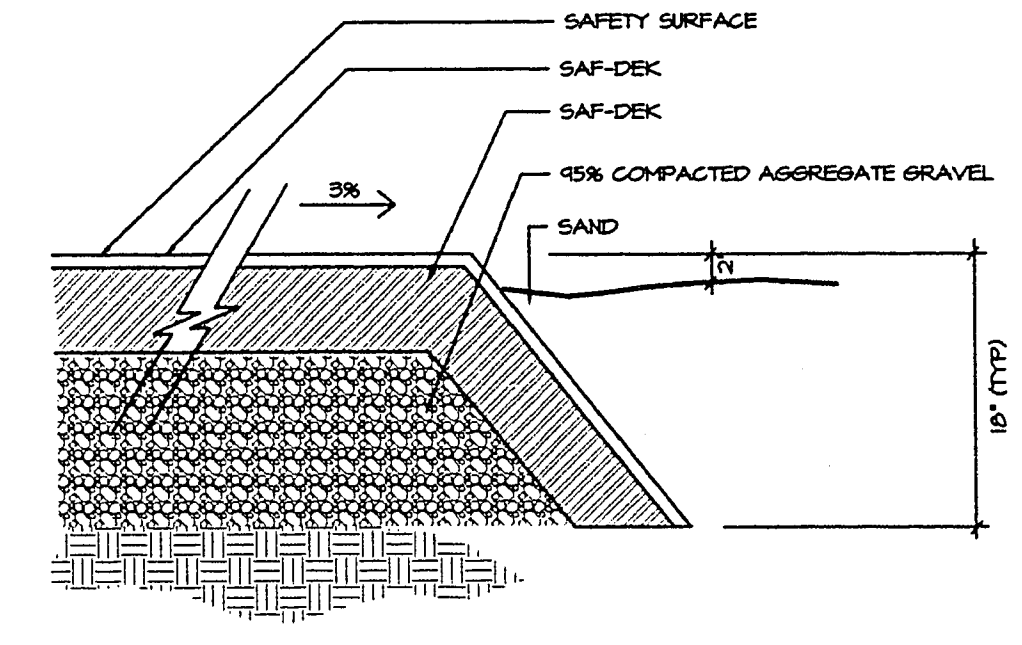

F SAF-DEK/SAND DETAIL

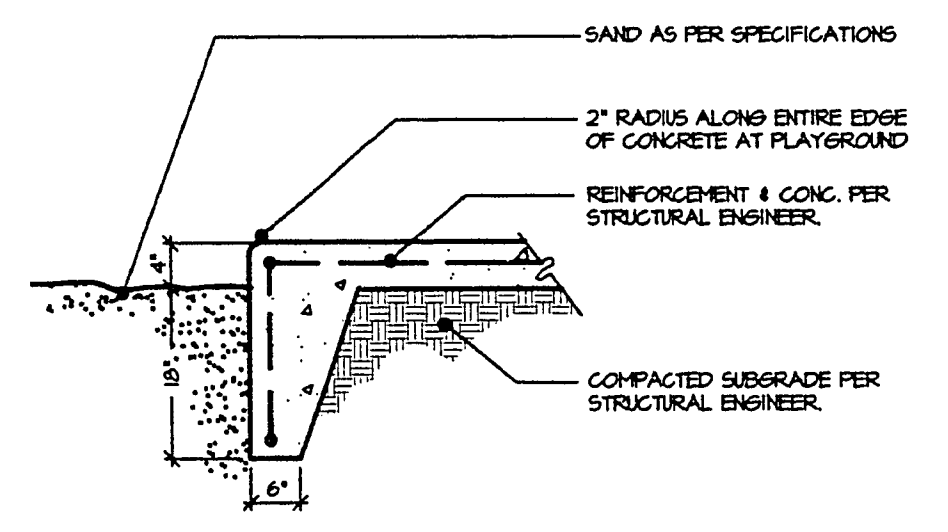

G TOT CONCRETE EDGE

REV.	DATE	BY	DESCRIPTION

DRAWN BY: LJS
DESIGNED BY: LJS
APPROVED BY: LJS

THE MARK GROUP, INC.
2000 SOUTH WENDOVER BOULEVARD
SUITE 100
LAS VEGAS, NV 89102
PHONE: (702) 344-1000



LANDSCAPE SITE & PLANTING DETAILS

CHILDREN'S MEMORIAL - PHASE 3

PROJECT NO: 84912
DATE: 12-18-04
SCALE: HORIZ: _____
VERT: _____
DWG FILE: _____

SHEET 15 OF 15

L8

OF 8 SHEETS

650.35 - 4

WZUNINO & ASSOCIATES
LANDSCAPE ARCHITECTURE - LAND PLANNING
3305 W. SPRING MOUNTAIN ROAD LAS VEGAS, NEVADA 89102
SUITE 90 PHONE: (702) 253-9390 - FAX: 253-1016

