
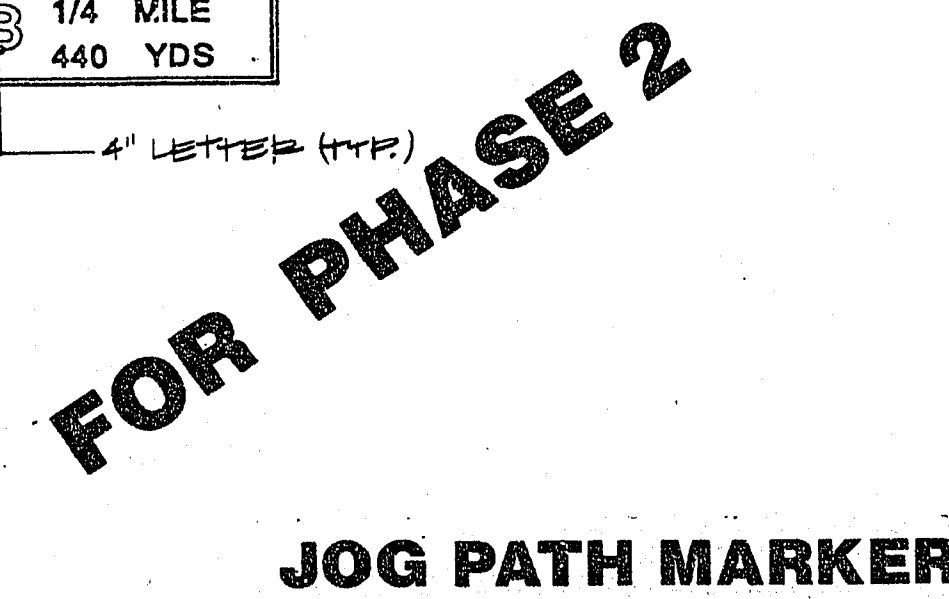
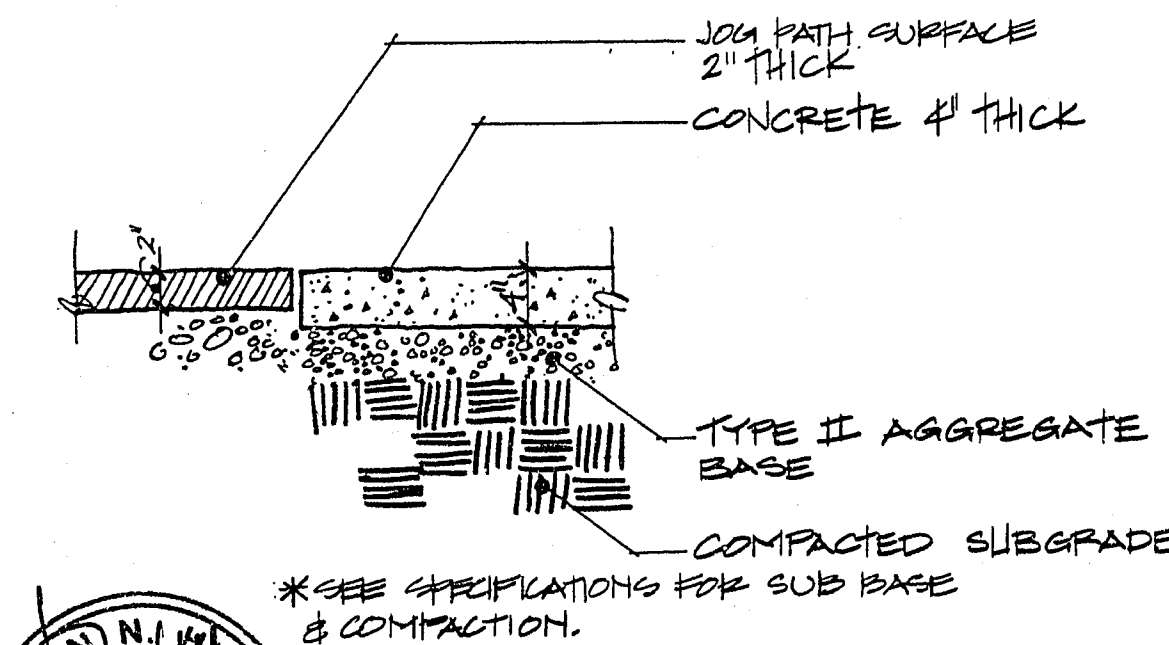
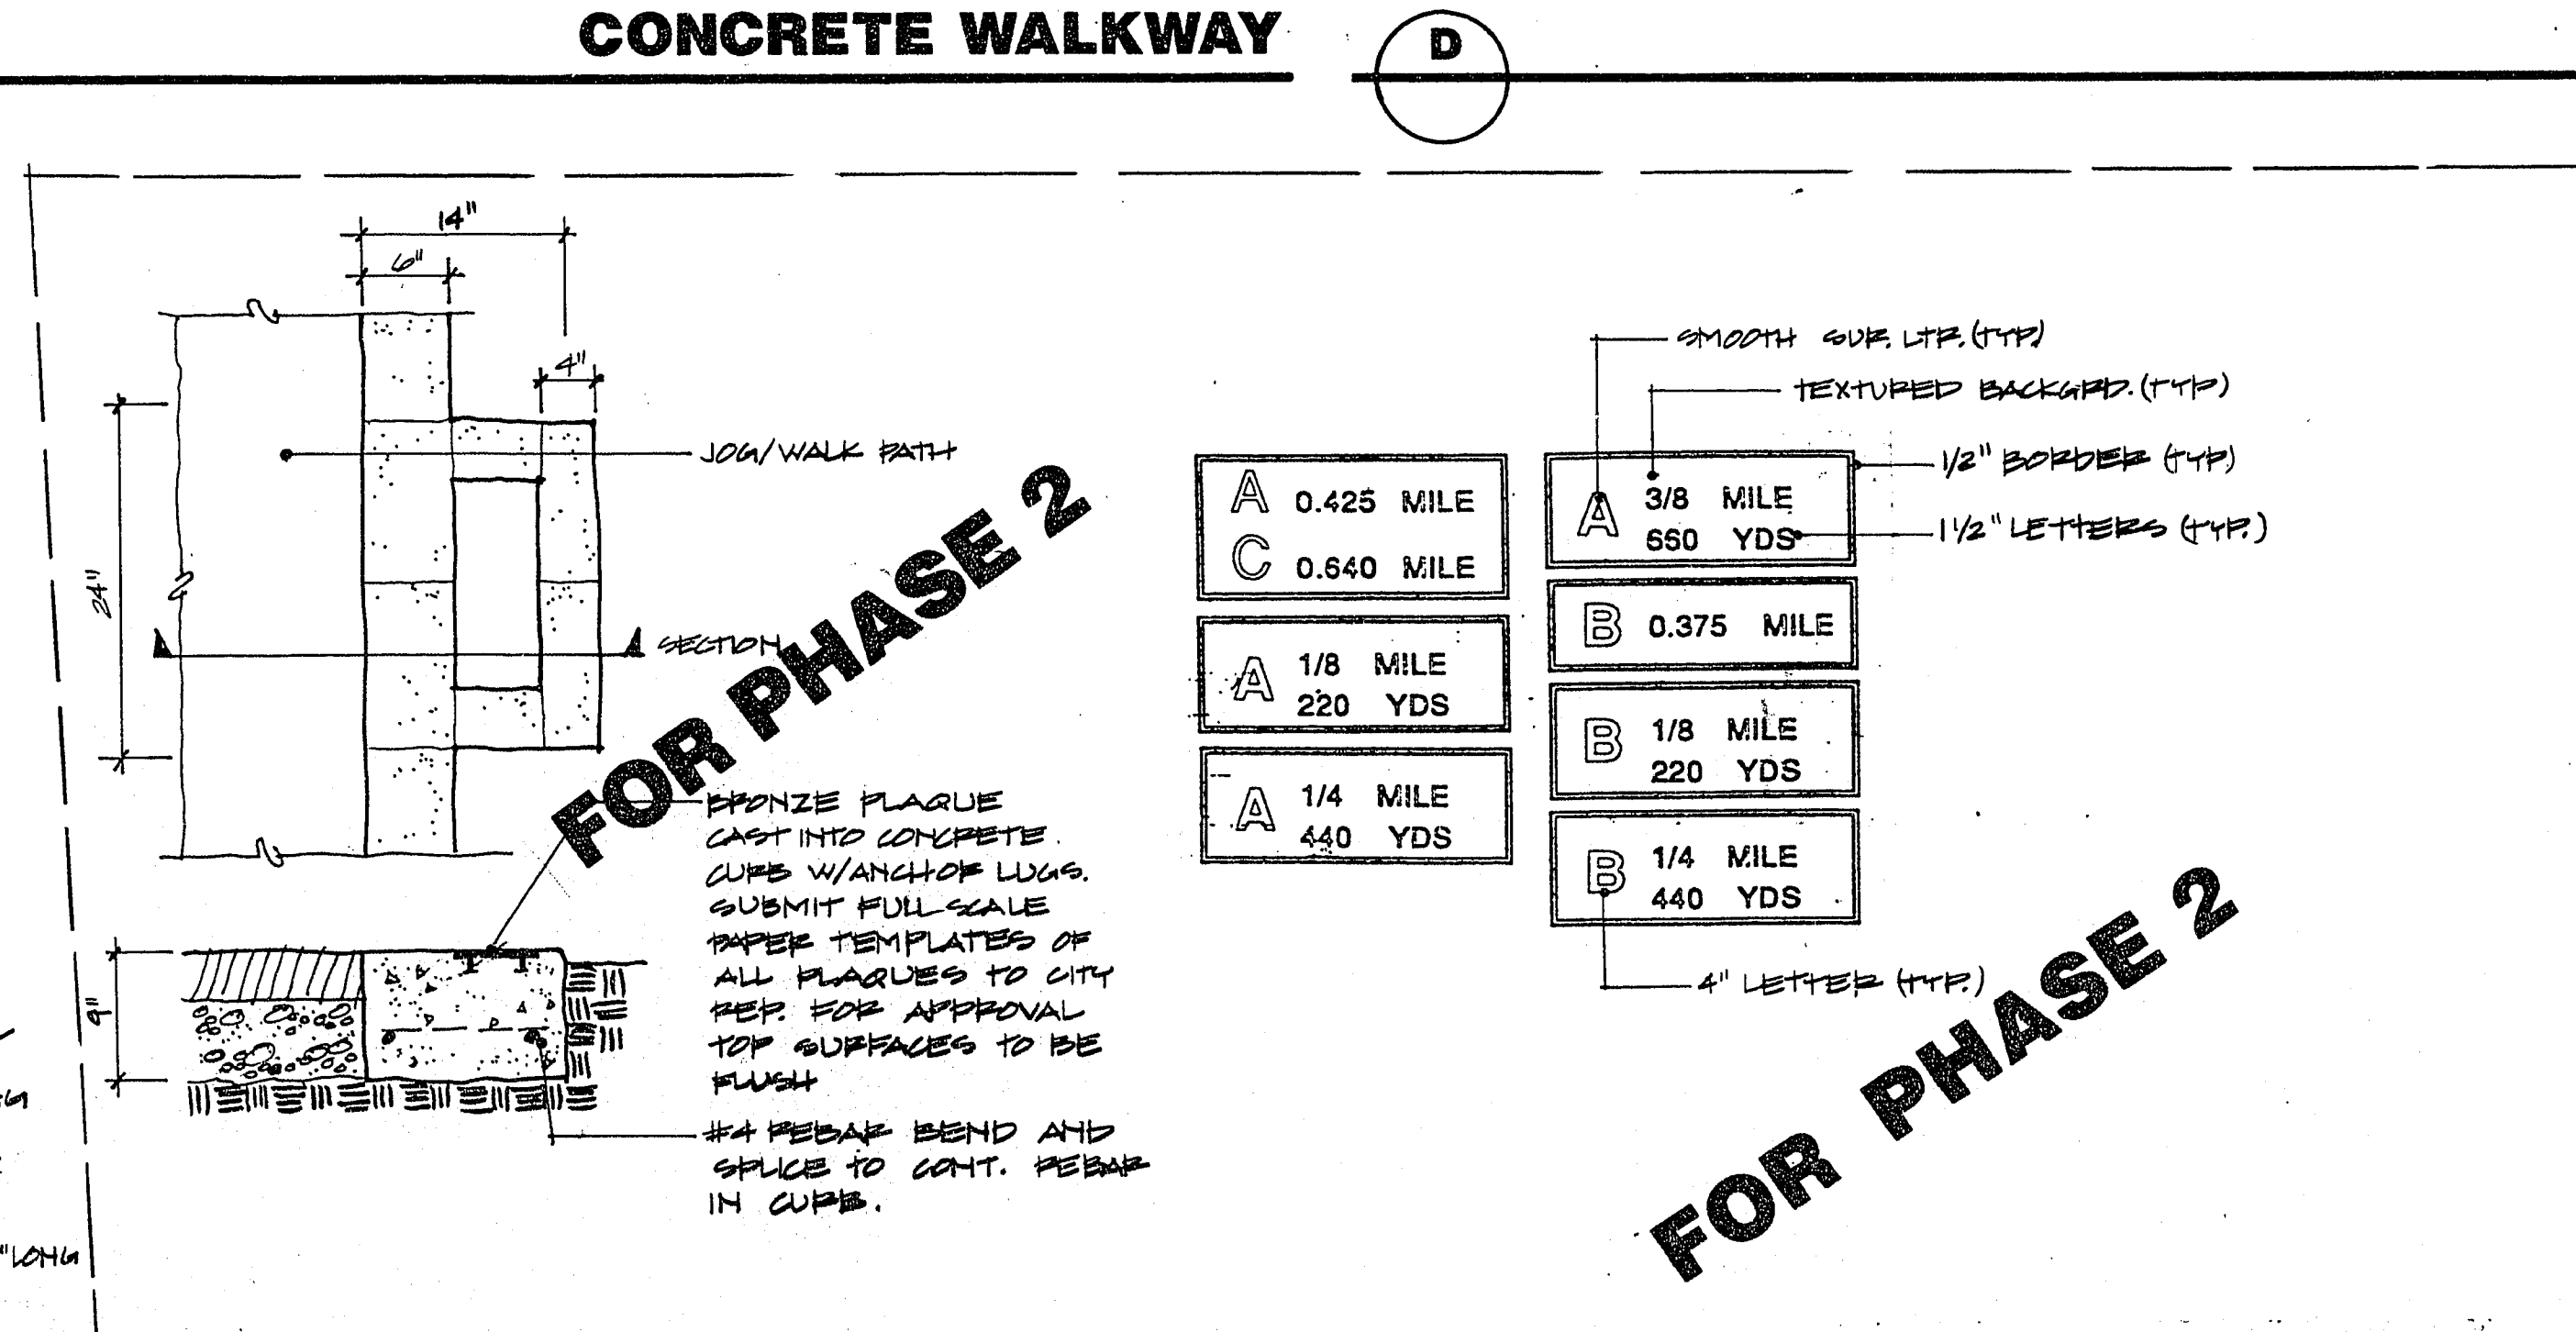
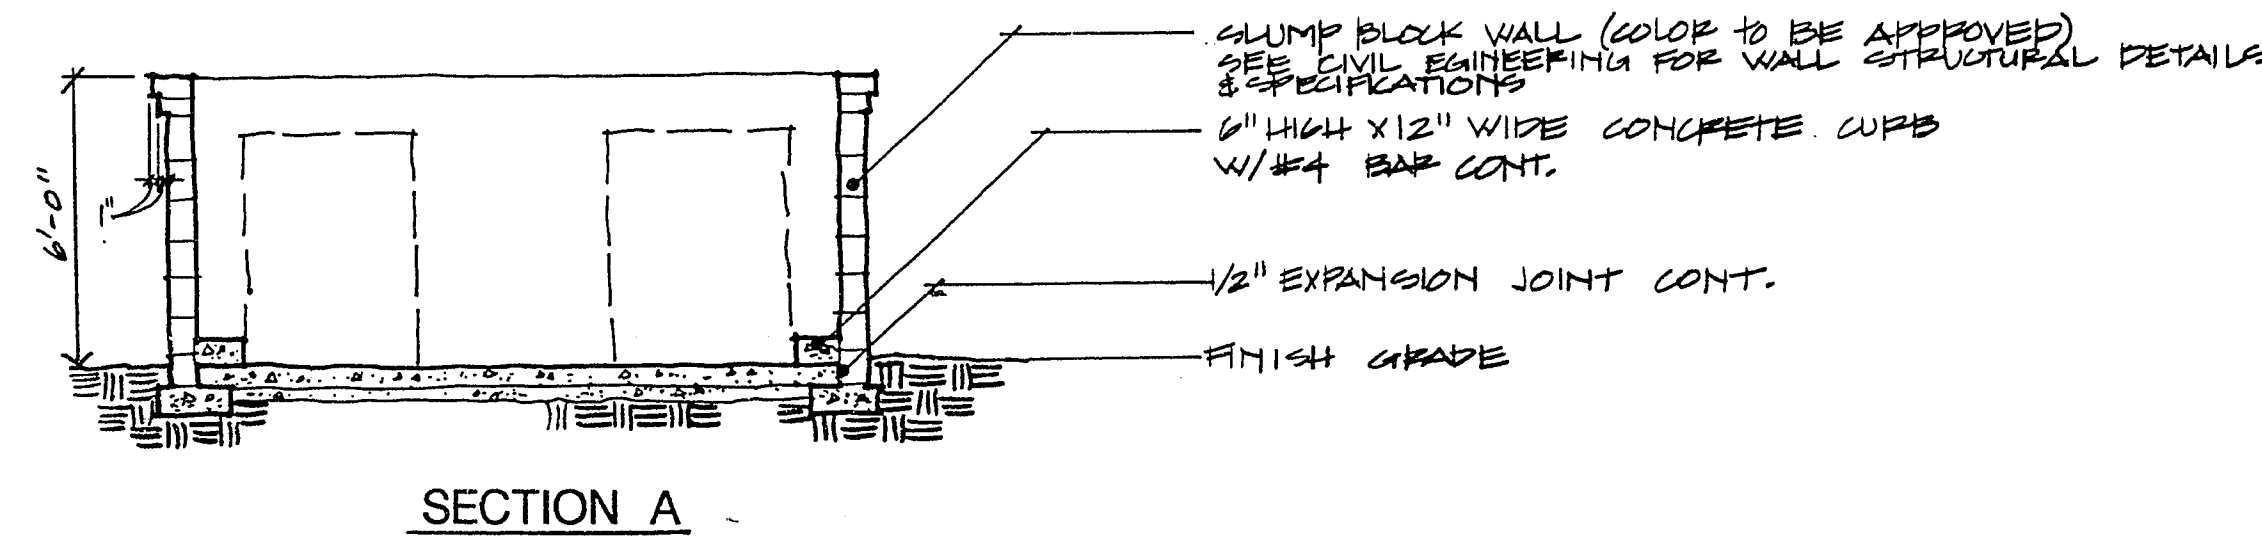
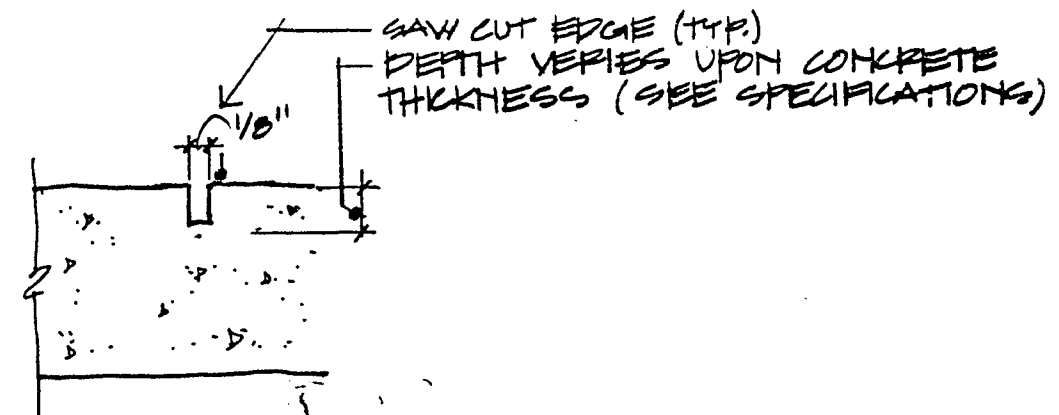


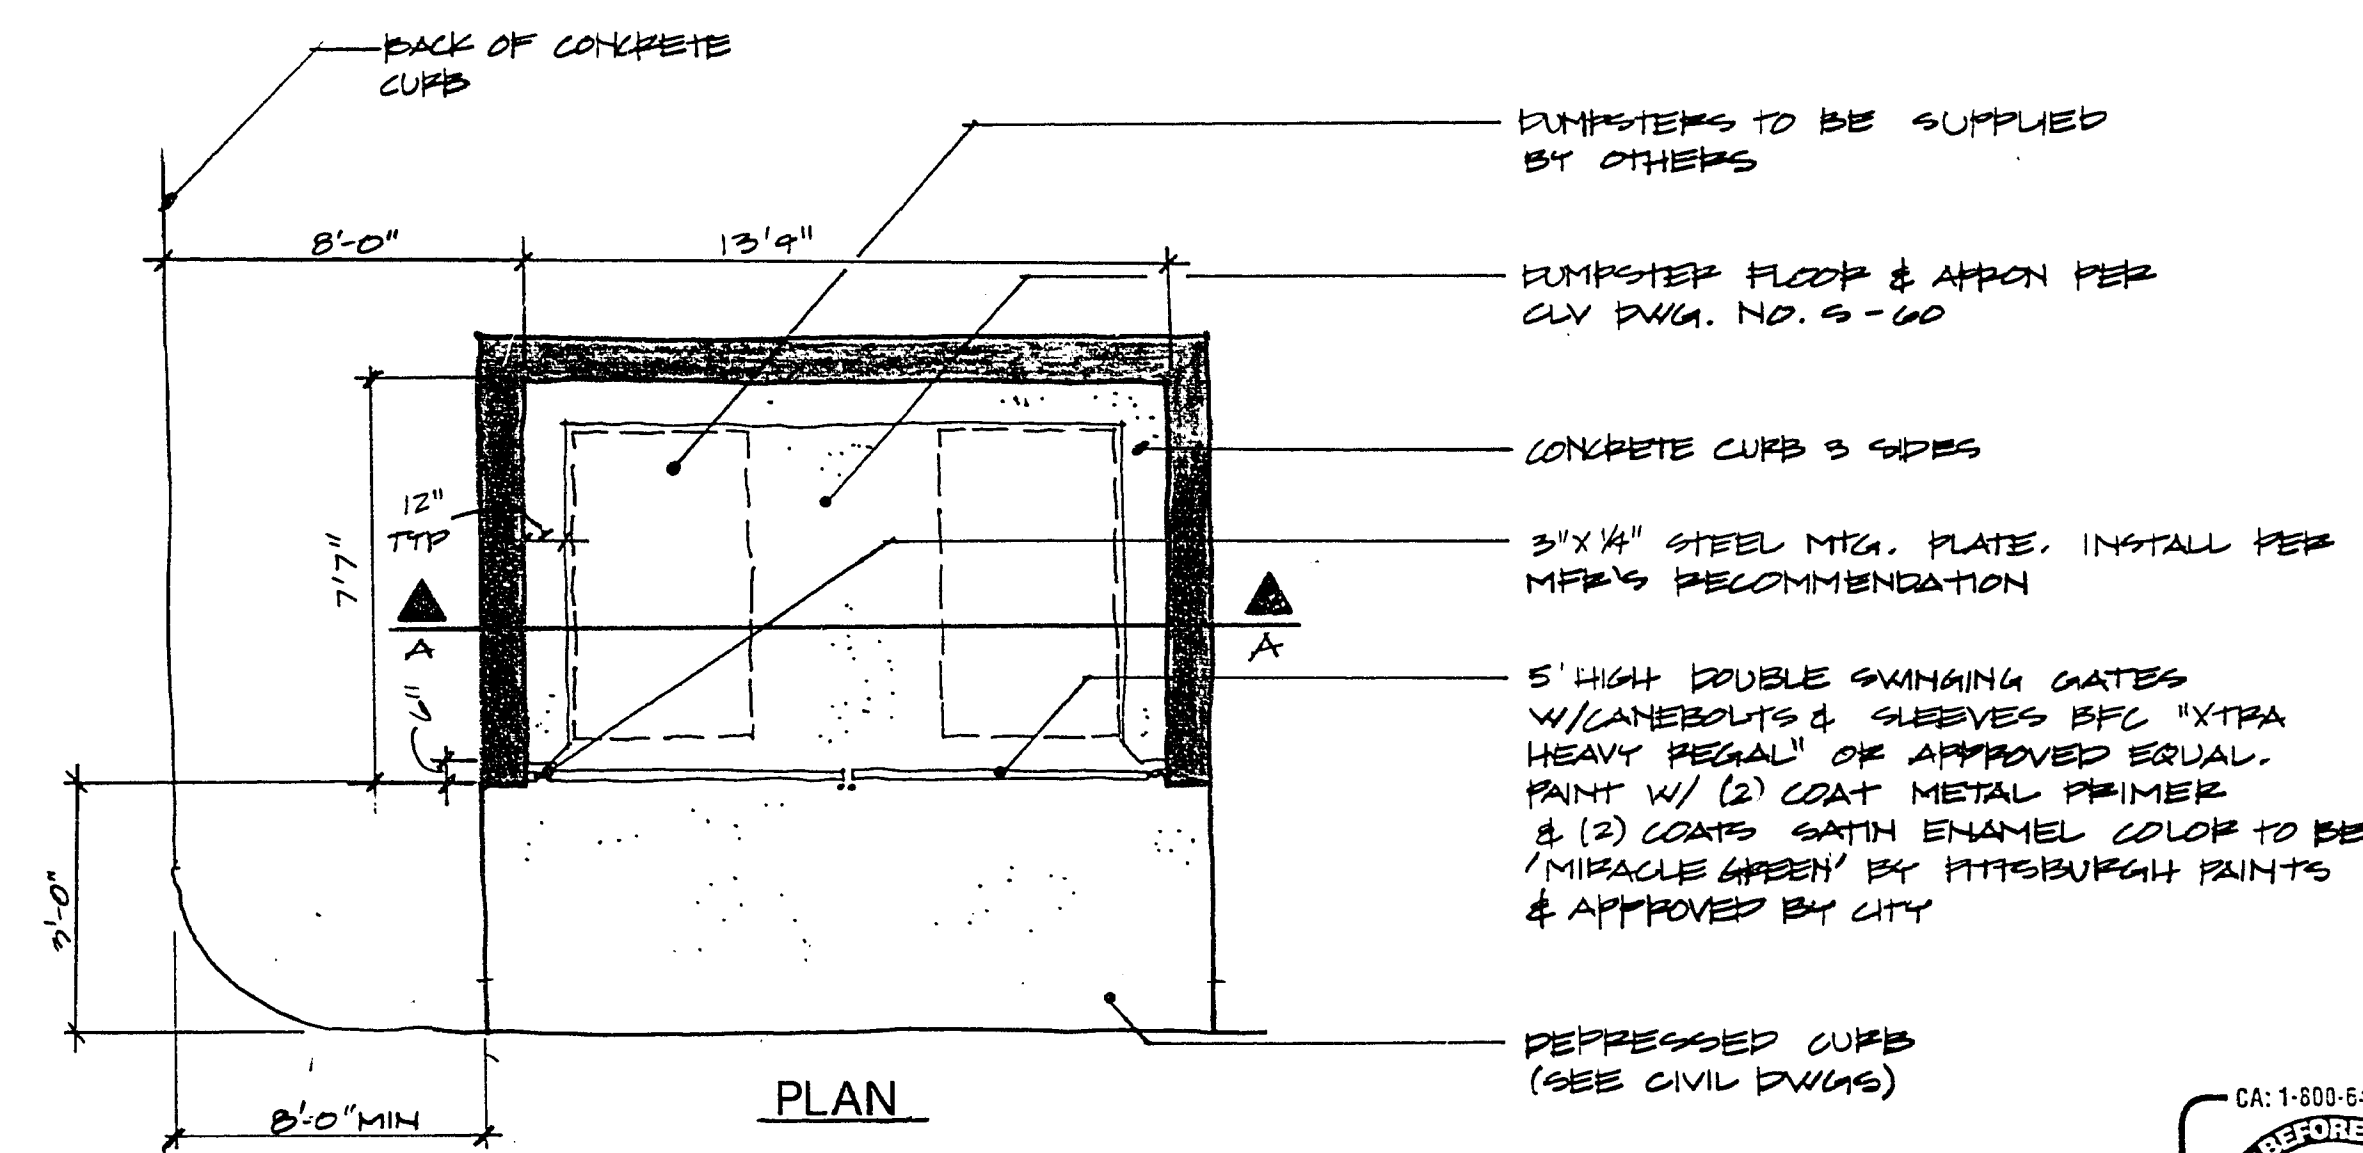

SHEET

L1.5

27 OF 38 SHEETS

650 35-VI

CHILDRENS MEMORIAL PARK