

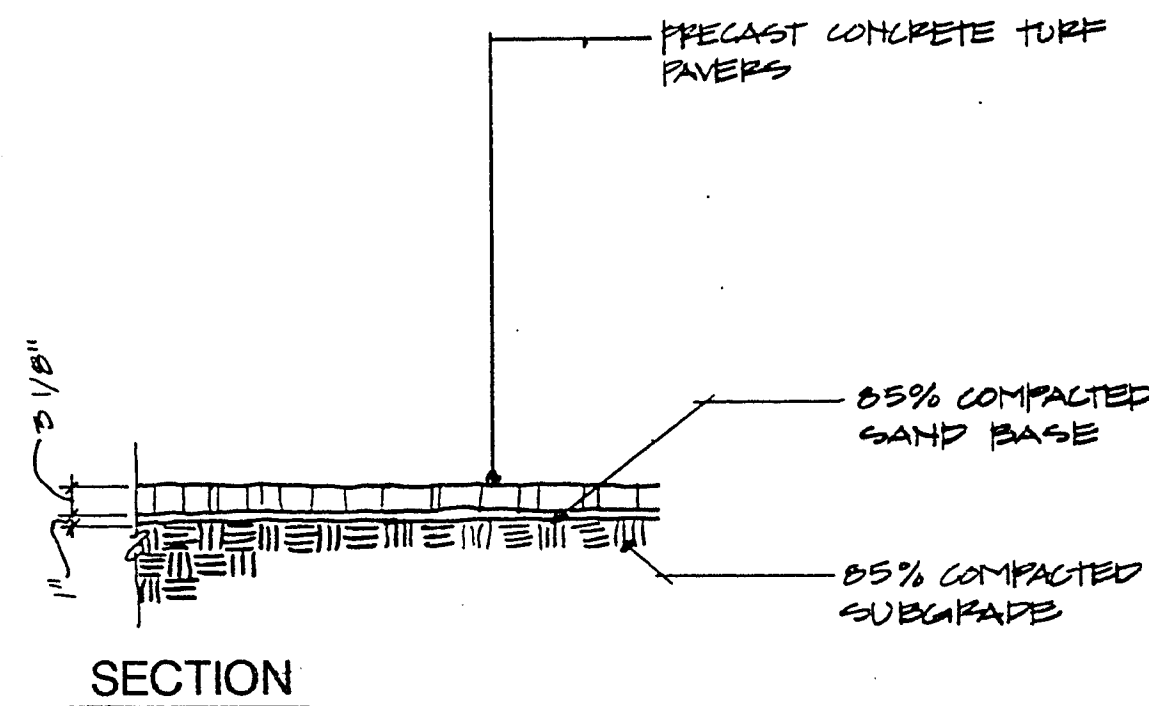
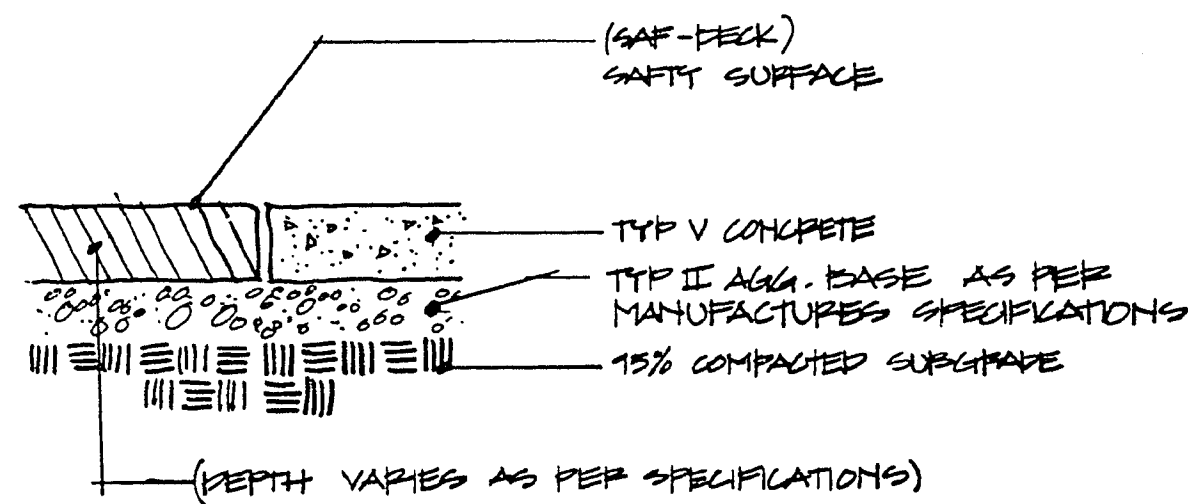
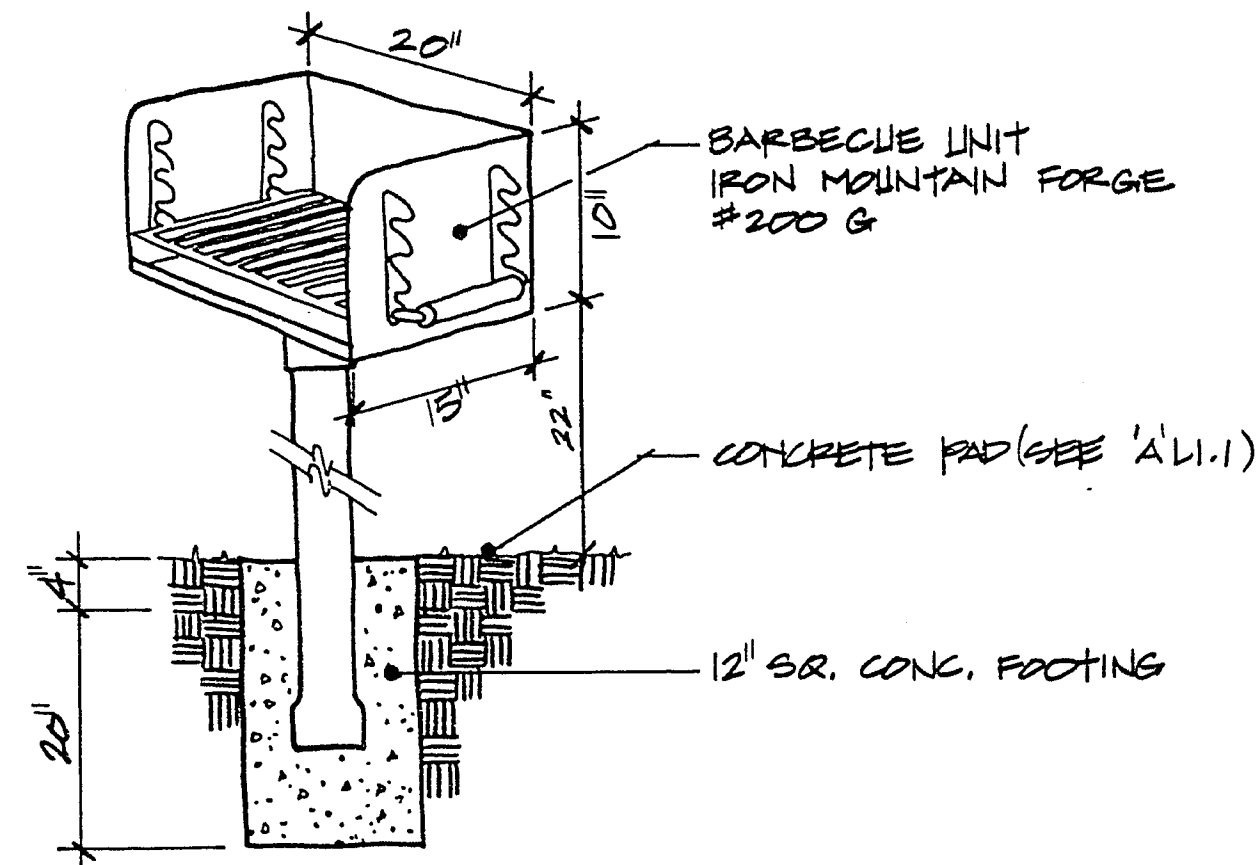
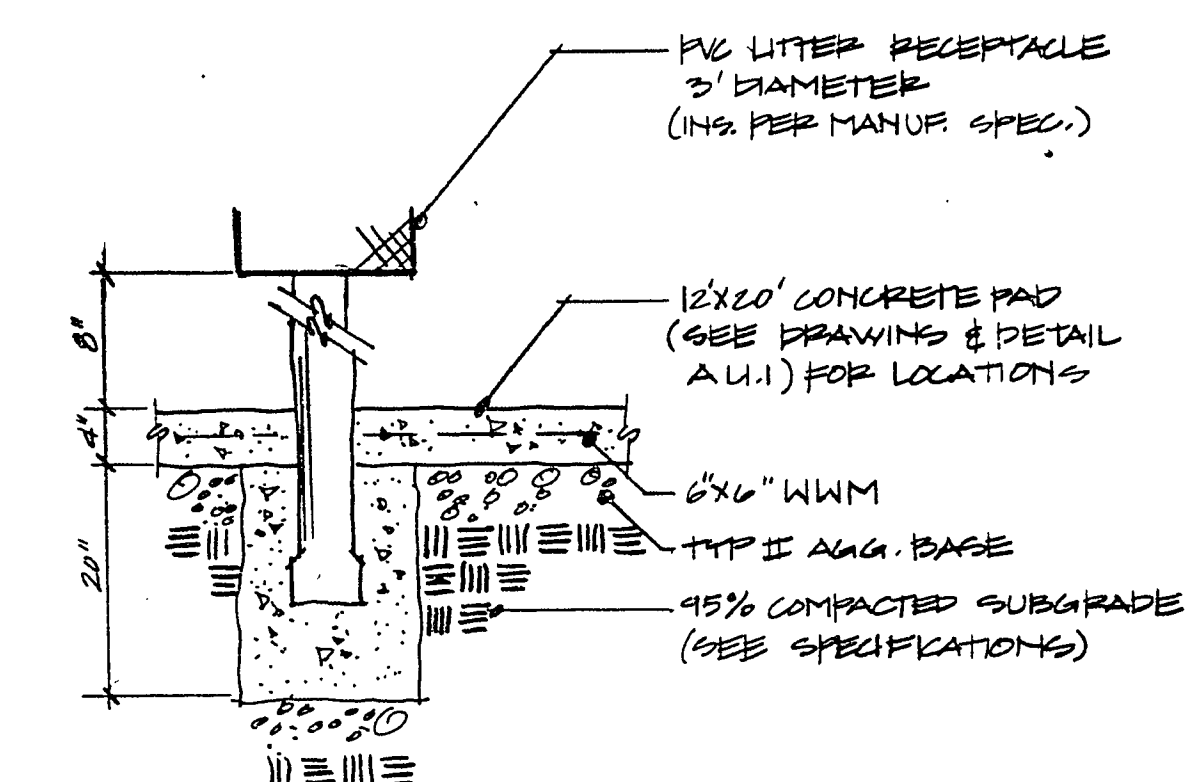


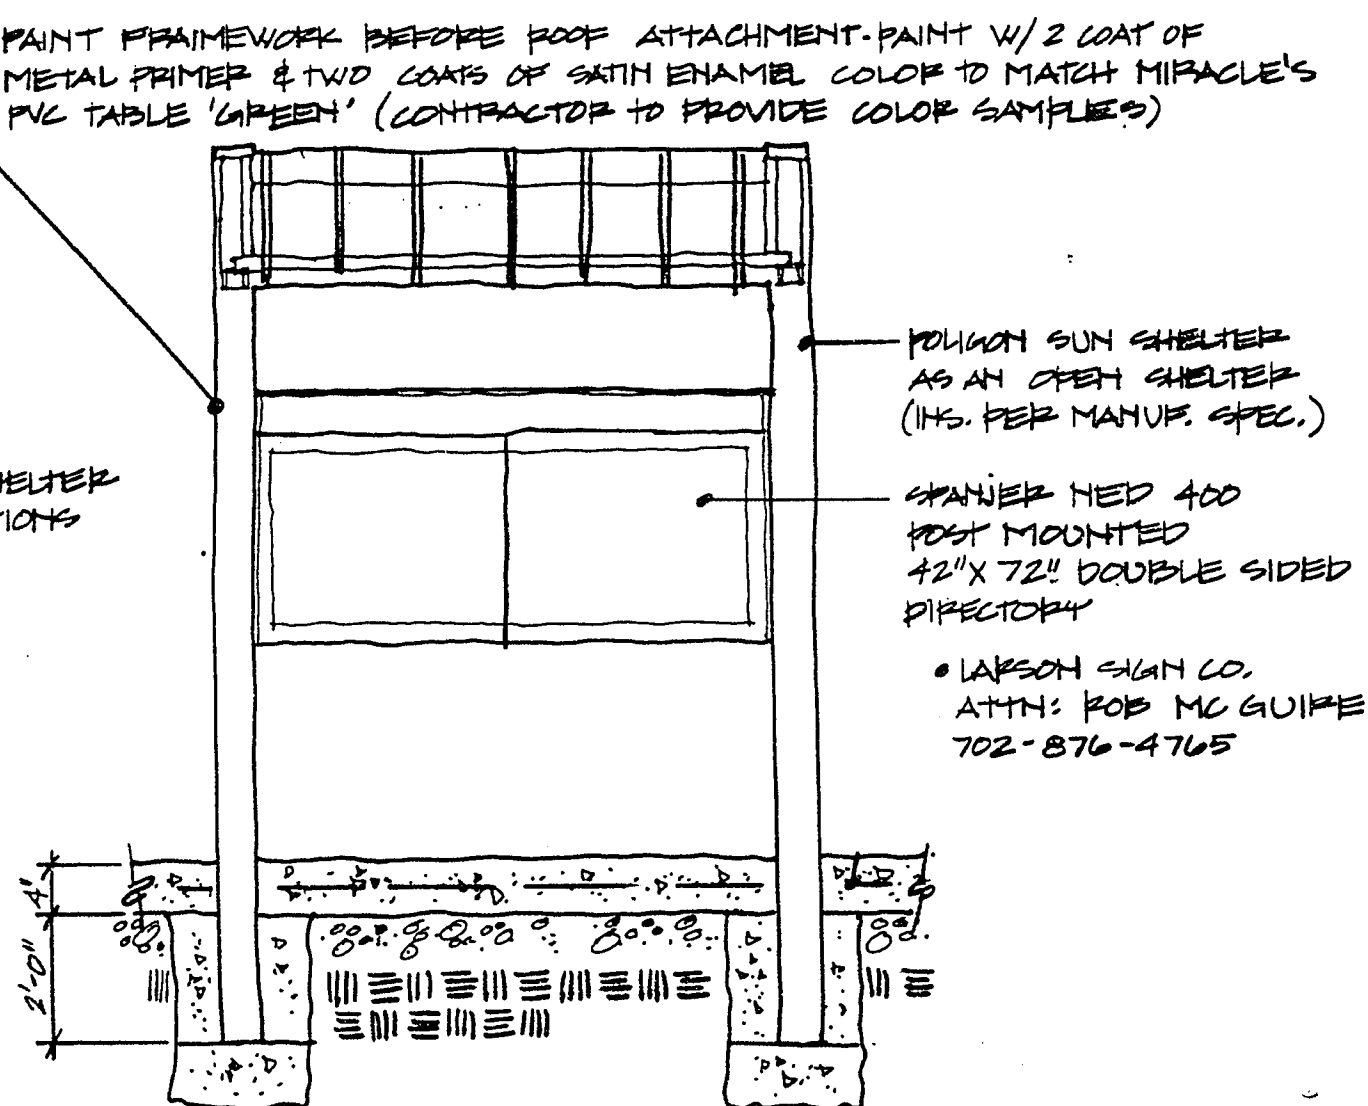

A INDIVIDUAL BARBEQUE

B SAF DECK/CONCRETE DETAIL



C PRECAST CONCRETE TURF PAVERS

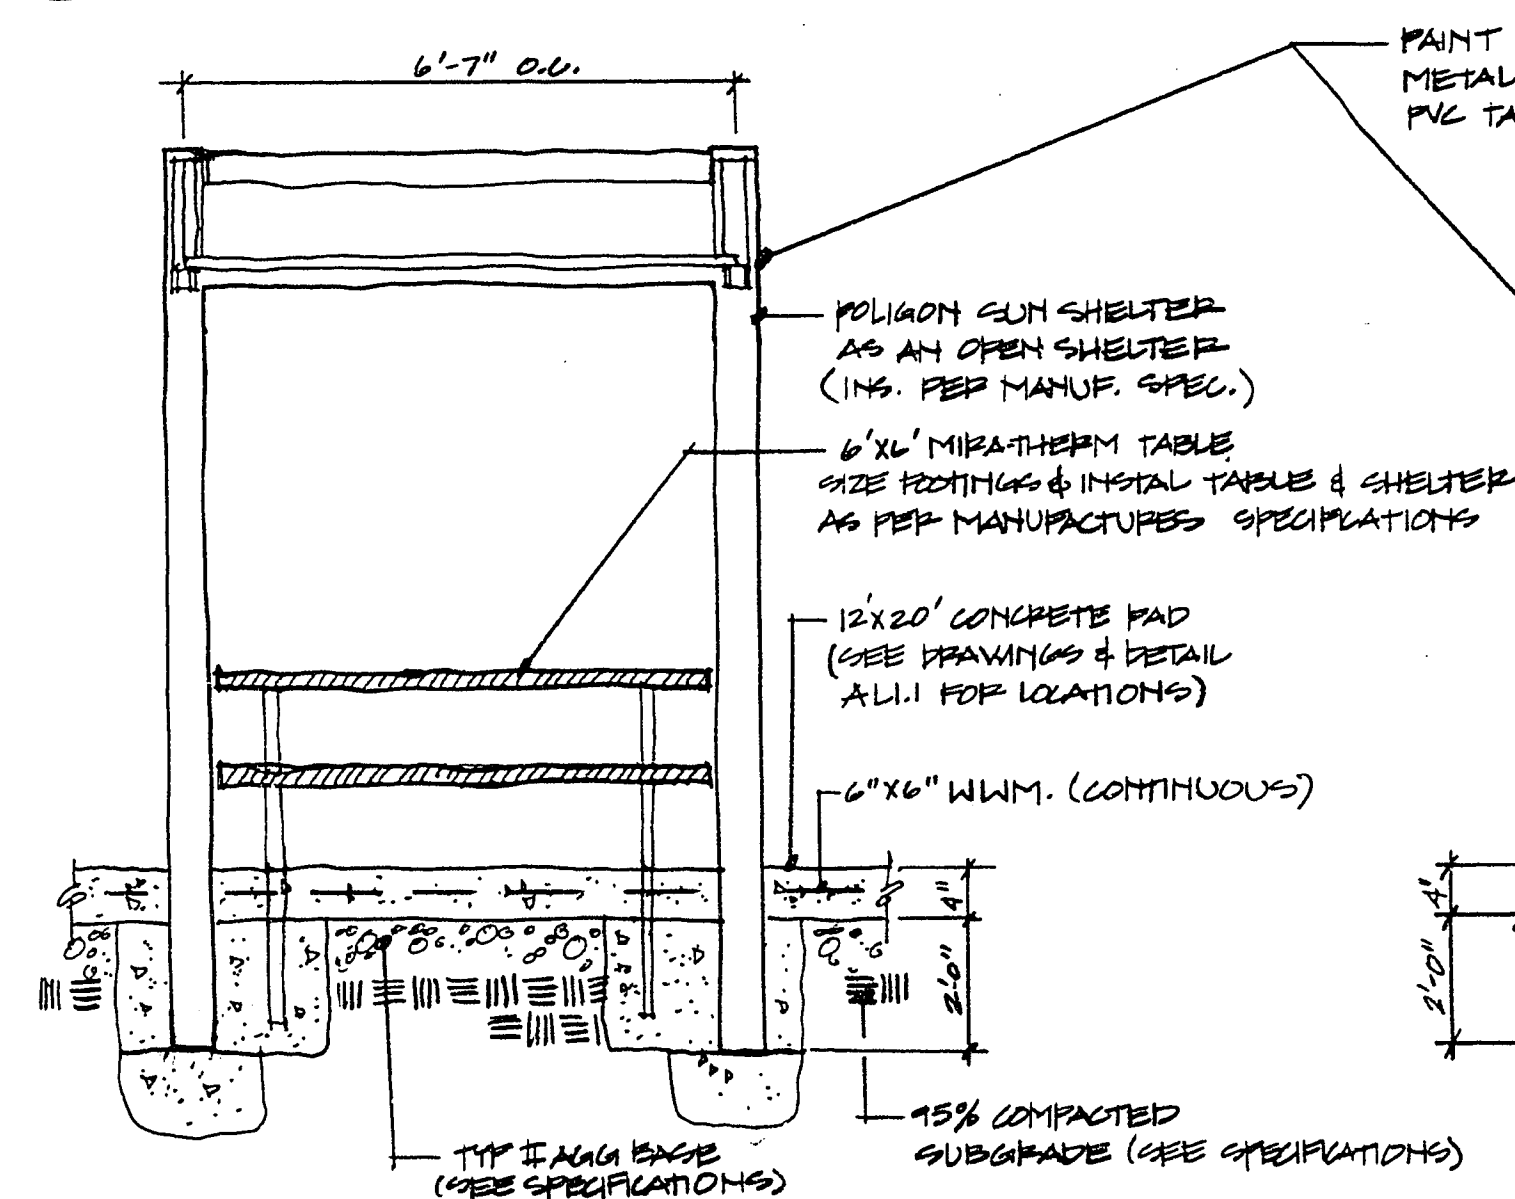

D SUN SHELTER W/TABLE

E SUN SHELTER W/KIOSK

F TRASH RECEPTICLE

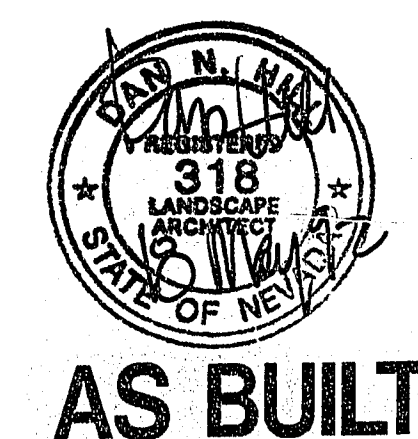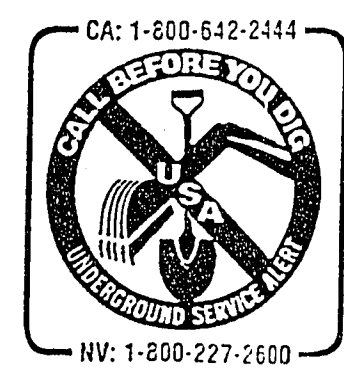

REV.	DATE	BY	REVISION

DRAWN BY
DESIGNED BY
APPROVED BY

TITLE
SITE DETAILS

PROJECT NO. _____
DATE : _____
SCALE : _____

SHEET
L1.6
28 OF 38 SHEETS
650.35-VI

18-13-50
2300 PASEO DEL PRADO SUITE D 108
LAS VEGAS, NEVADA 89102
PHONE (702) 364-1066
THE MARK GROUP
ENGINEERS & GEOLOGISTS, INC.

PROJECT
CHILDRENS MEMORIAL PARK