

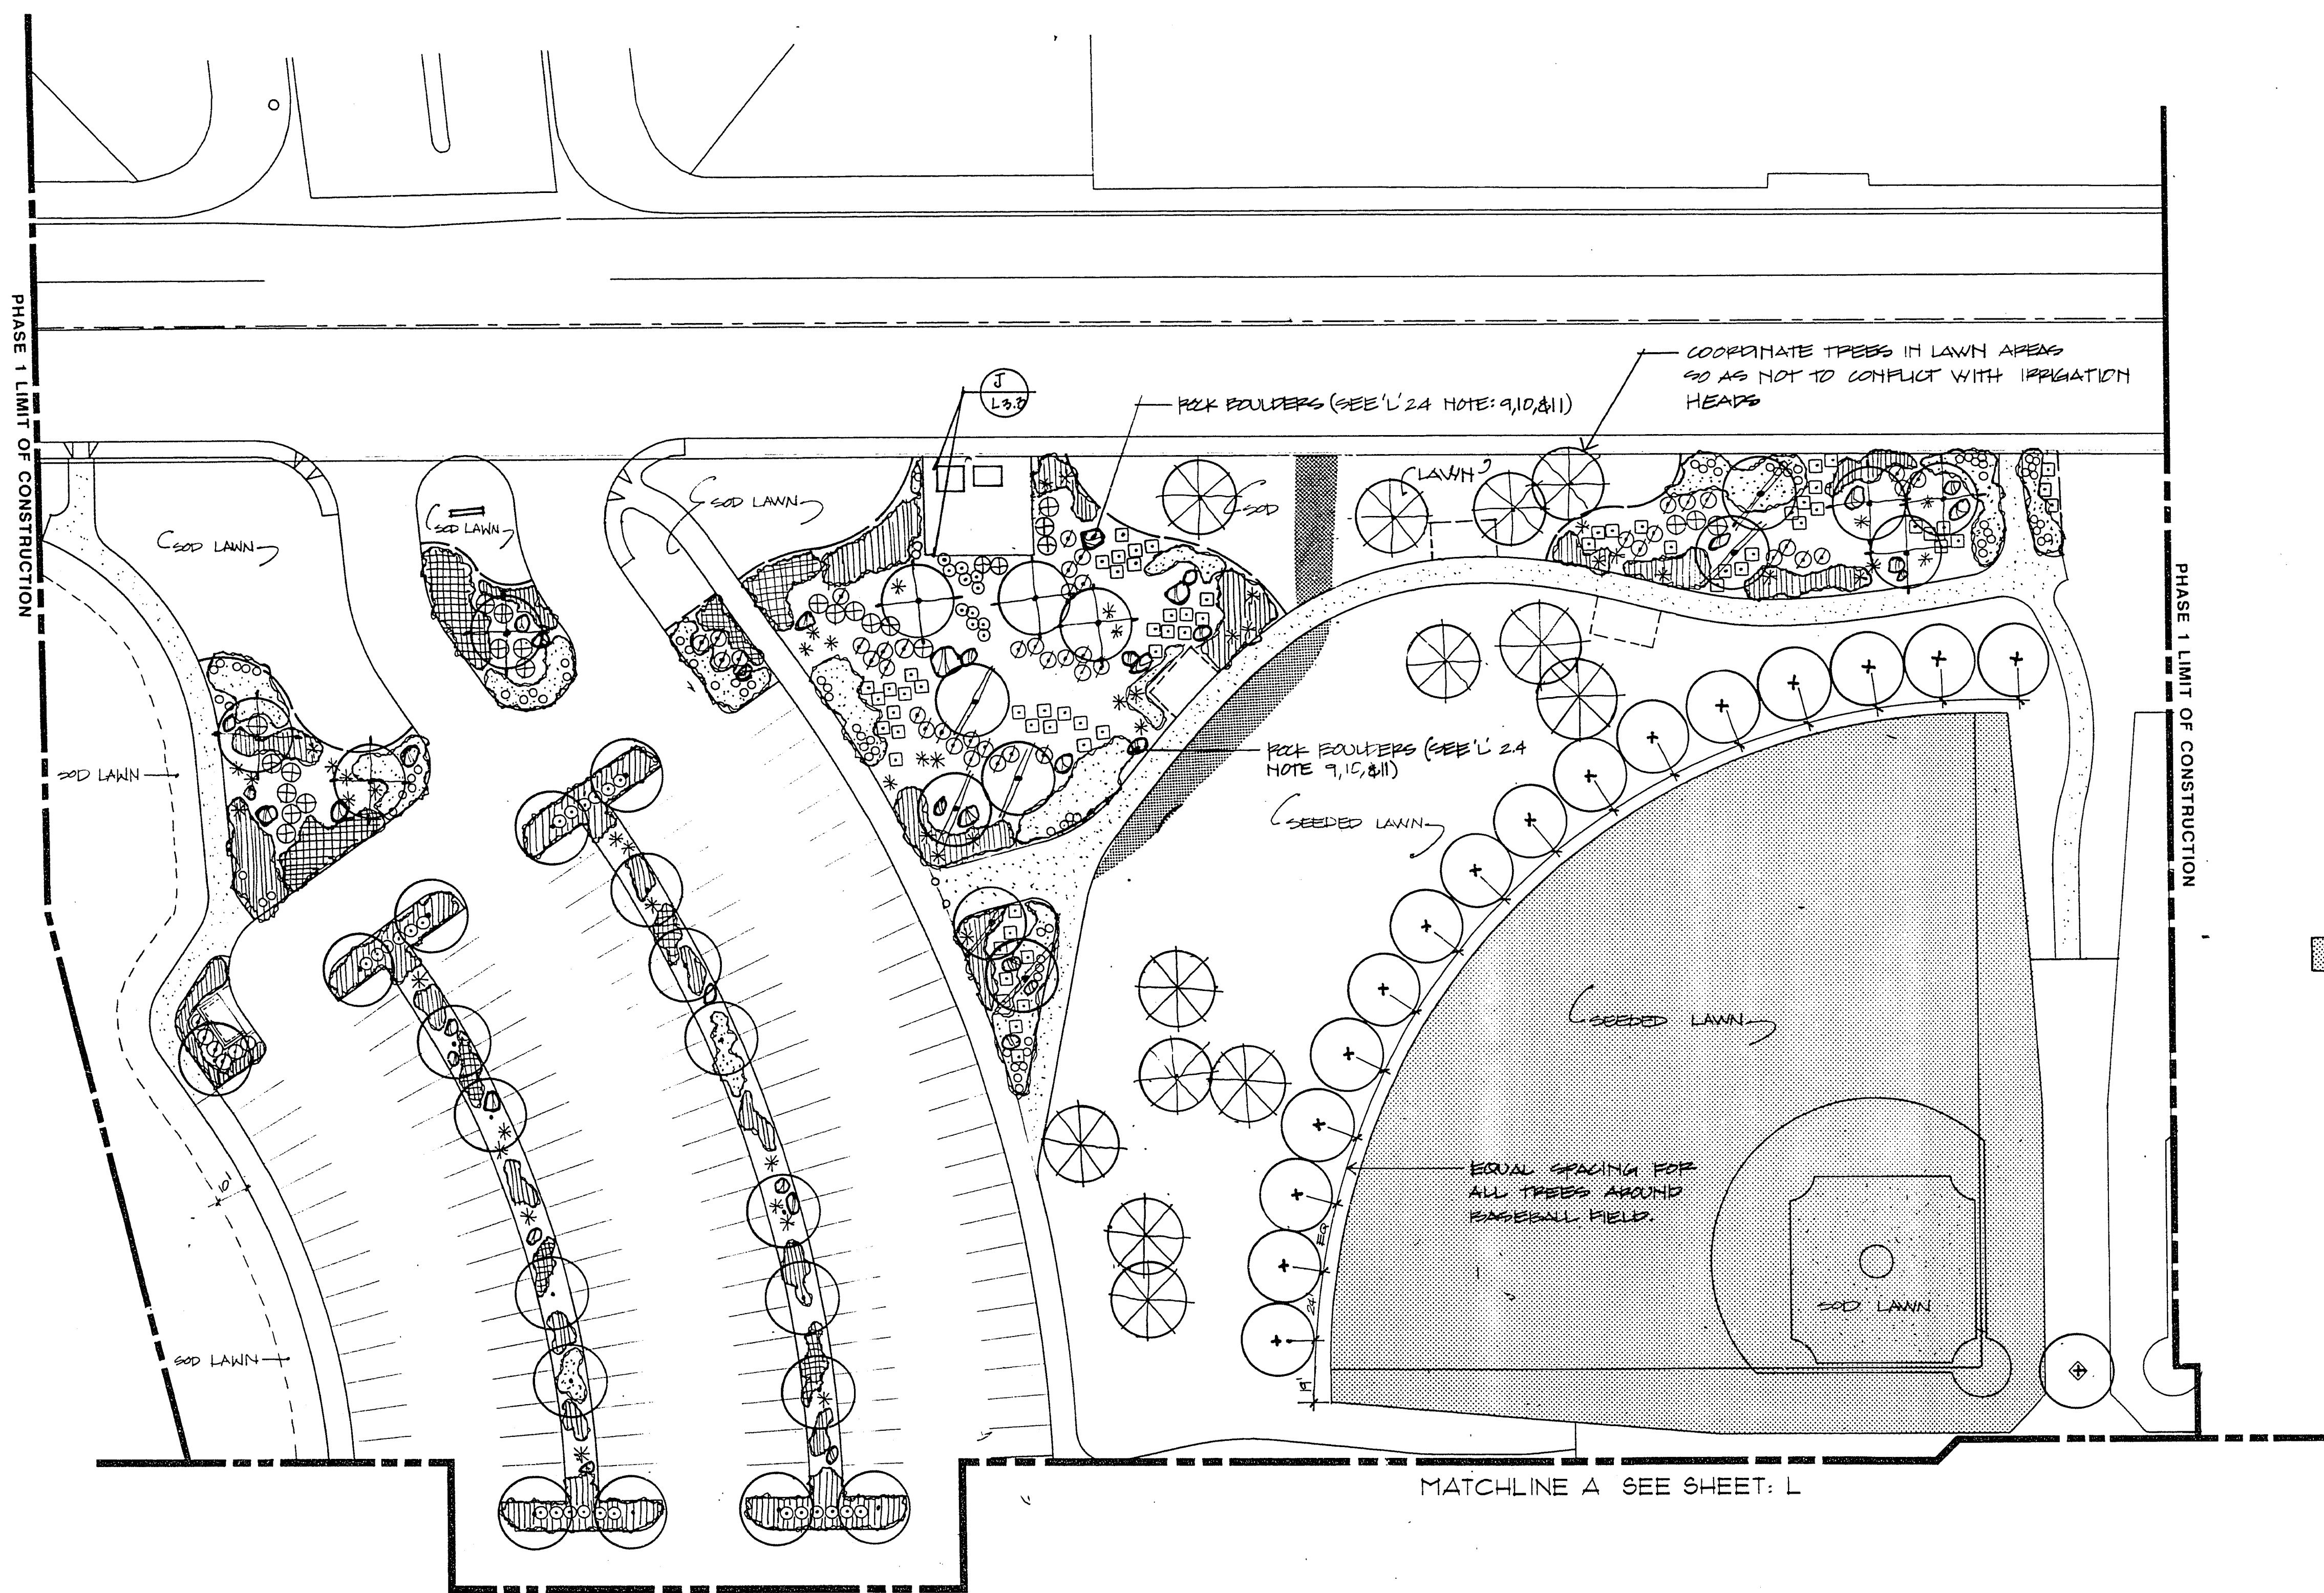


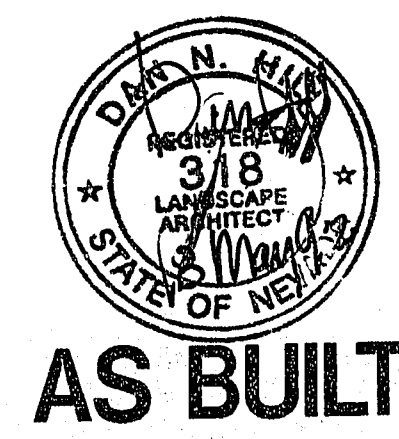

PLANTING PLAN  
1"=30'-0"

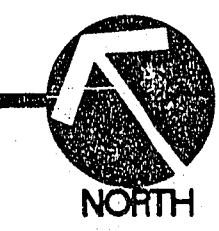

|                                 |  |
|---------------------------------|--|
| PROJECT NO. <u>JWZ-91403</u>    |  |
| DATE : <u>MAY 4 1992</u>        |  |
| SCALE : <u>HORIZ. 1"=30'-0"</u> |  |
| SHEET                           |  |
| <b>L2.2</b>                     |  |
| 31 OF 38 SHEETS                 |  |
| 650.35-VI                       |  |

PLANTING PLAN

CHILDRENS MEMORIAL PARK

DRAWN BY  
DESIGNED BY  
APPROVED BY

**JWZUNINO ASSOCIATES**  
LANDSCAPE ARCHITECTS  
1000 S. RIVINGTON ROAD, SUITE 200  
LAS VEGAS, NV 89102  
PHONE 702-255-7272 FAX 702-255-7273

| REV. | DATE | BY | REVISION |
|------|------|----|----------|
|      |      |    |          |
|      |      |    |          |
|      |      |    |          |



2300 PASEO DEL PRADO SUITE D 108  
LAS VEGAS, NEVADA 89102  
PHONE (702) 364-1066