

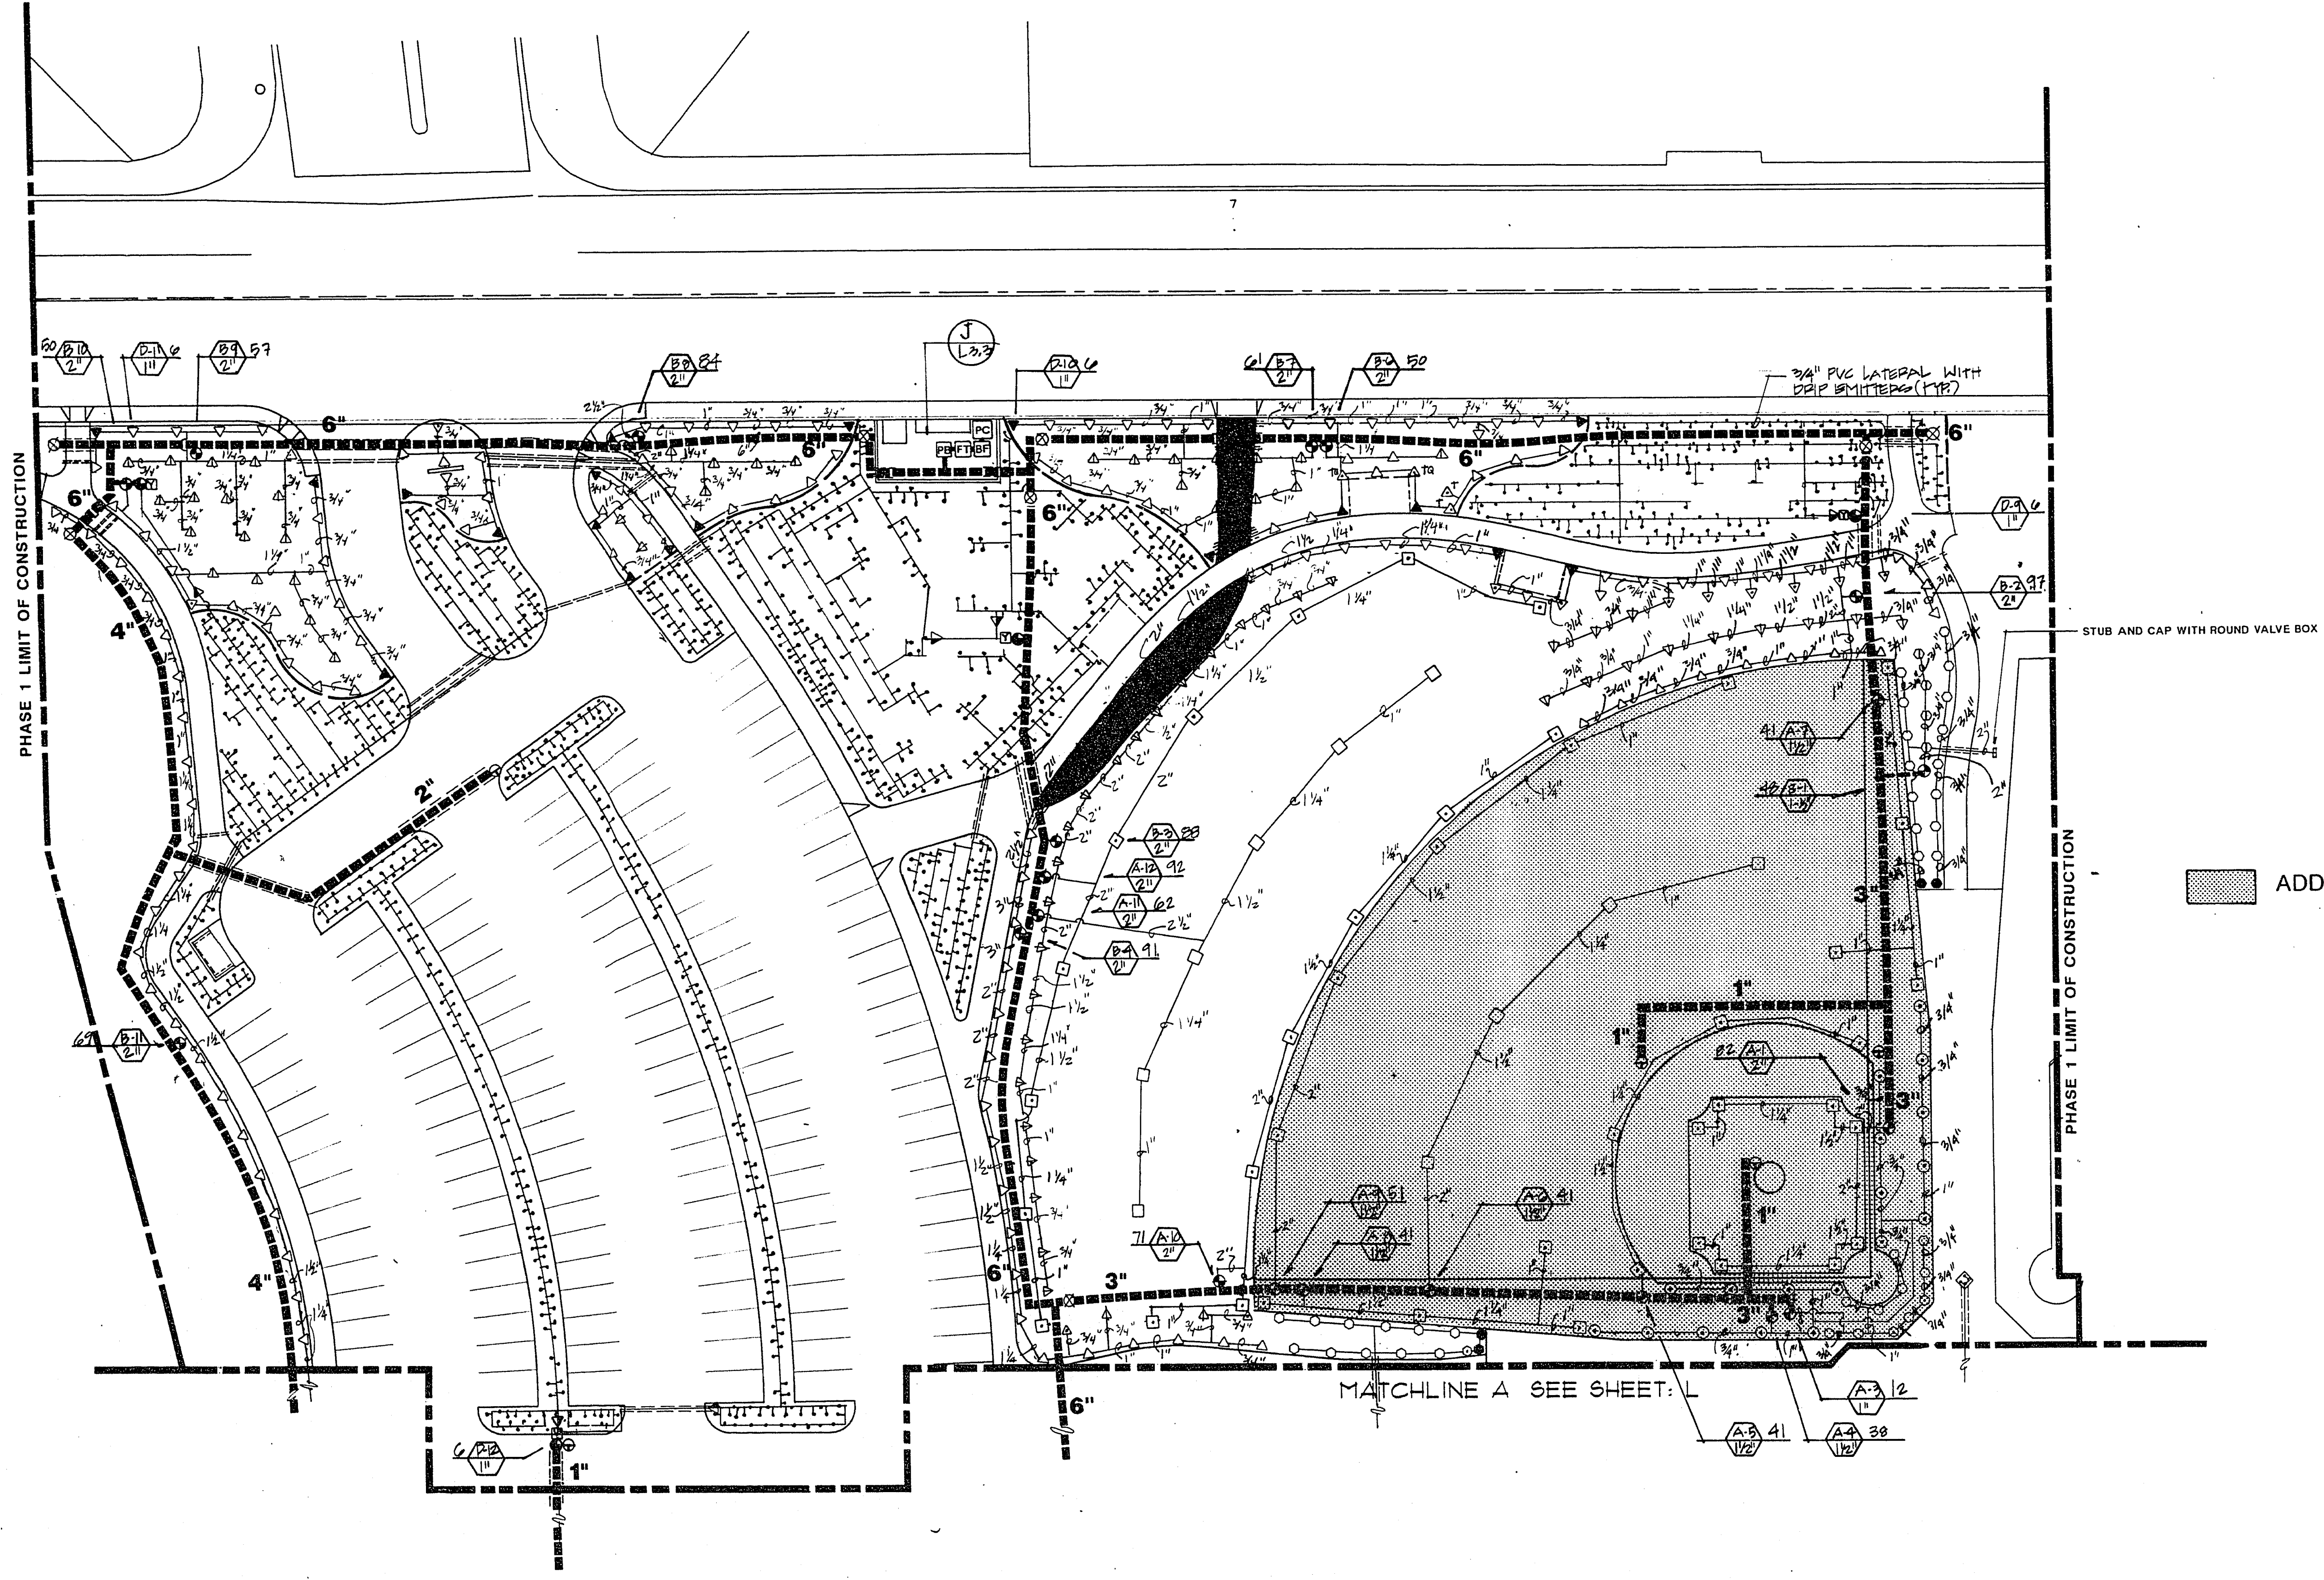


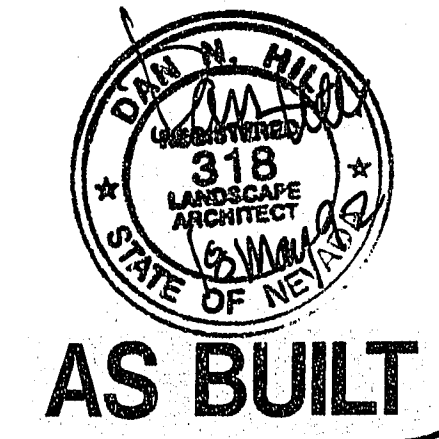

IRRIGATION PLAN
1"=30'-0"

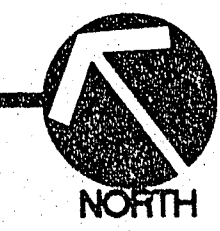

TITLE IRRIGATION PLAN		PROJECT CHILDRENS MEMORIAL PARK	
PROJECT NO. JWZ-91403		DATE: MAY 4 1992	
SCALE: HORIZ. 1"=30'-0"		SHEET L3.2	
35 OF 38 SHEETS		850.35-VI	
REV.	DATE	BY	REVISION
DRAWN BY DESIGNED BY APPROVED BY			
THE MARK GROUP CORPORATE & RESIDENTIAL 2300 PASEO DEL PRADO SUITE D 108 LAS VEGAS, NEVADA 89102 PHONE (702) 364-1066			
AZUNINO ASSOCIATES LANDSCAPE ARCHITECTS 1000 S. MAIN ST., SUITE 200 LAS VEGAS, NEVADA 89101 PHONE 702-595-1100			

CLV:22