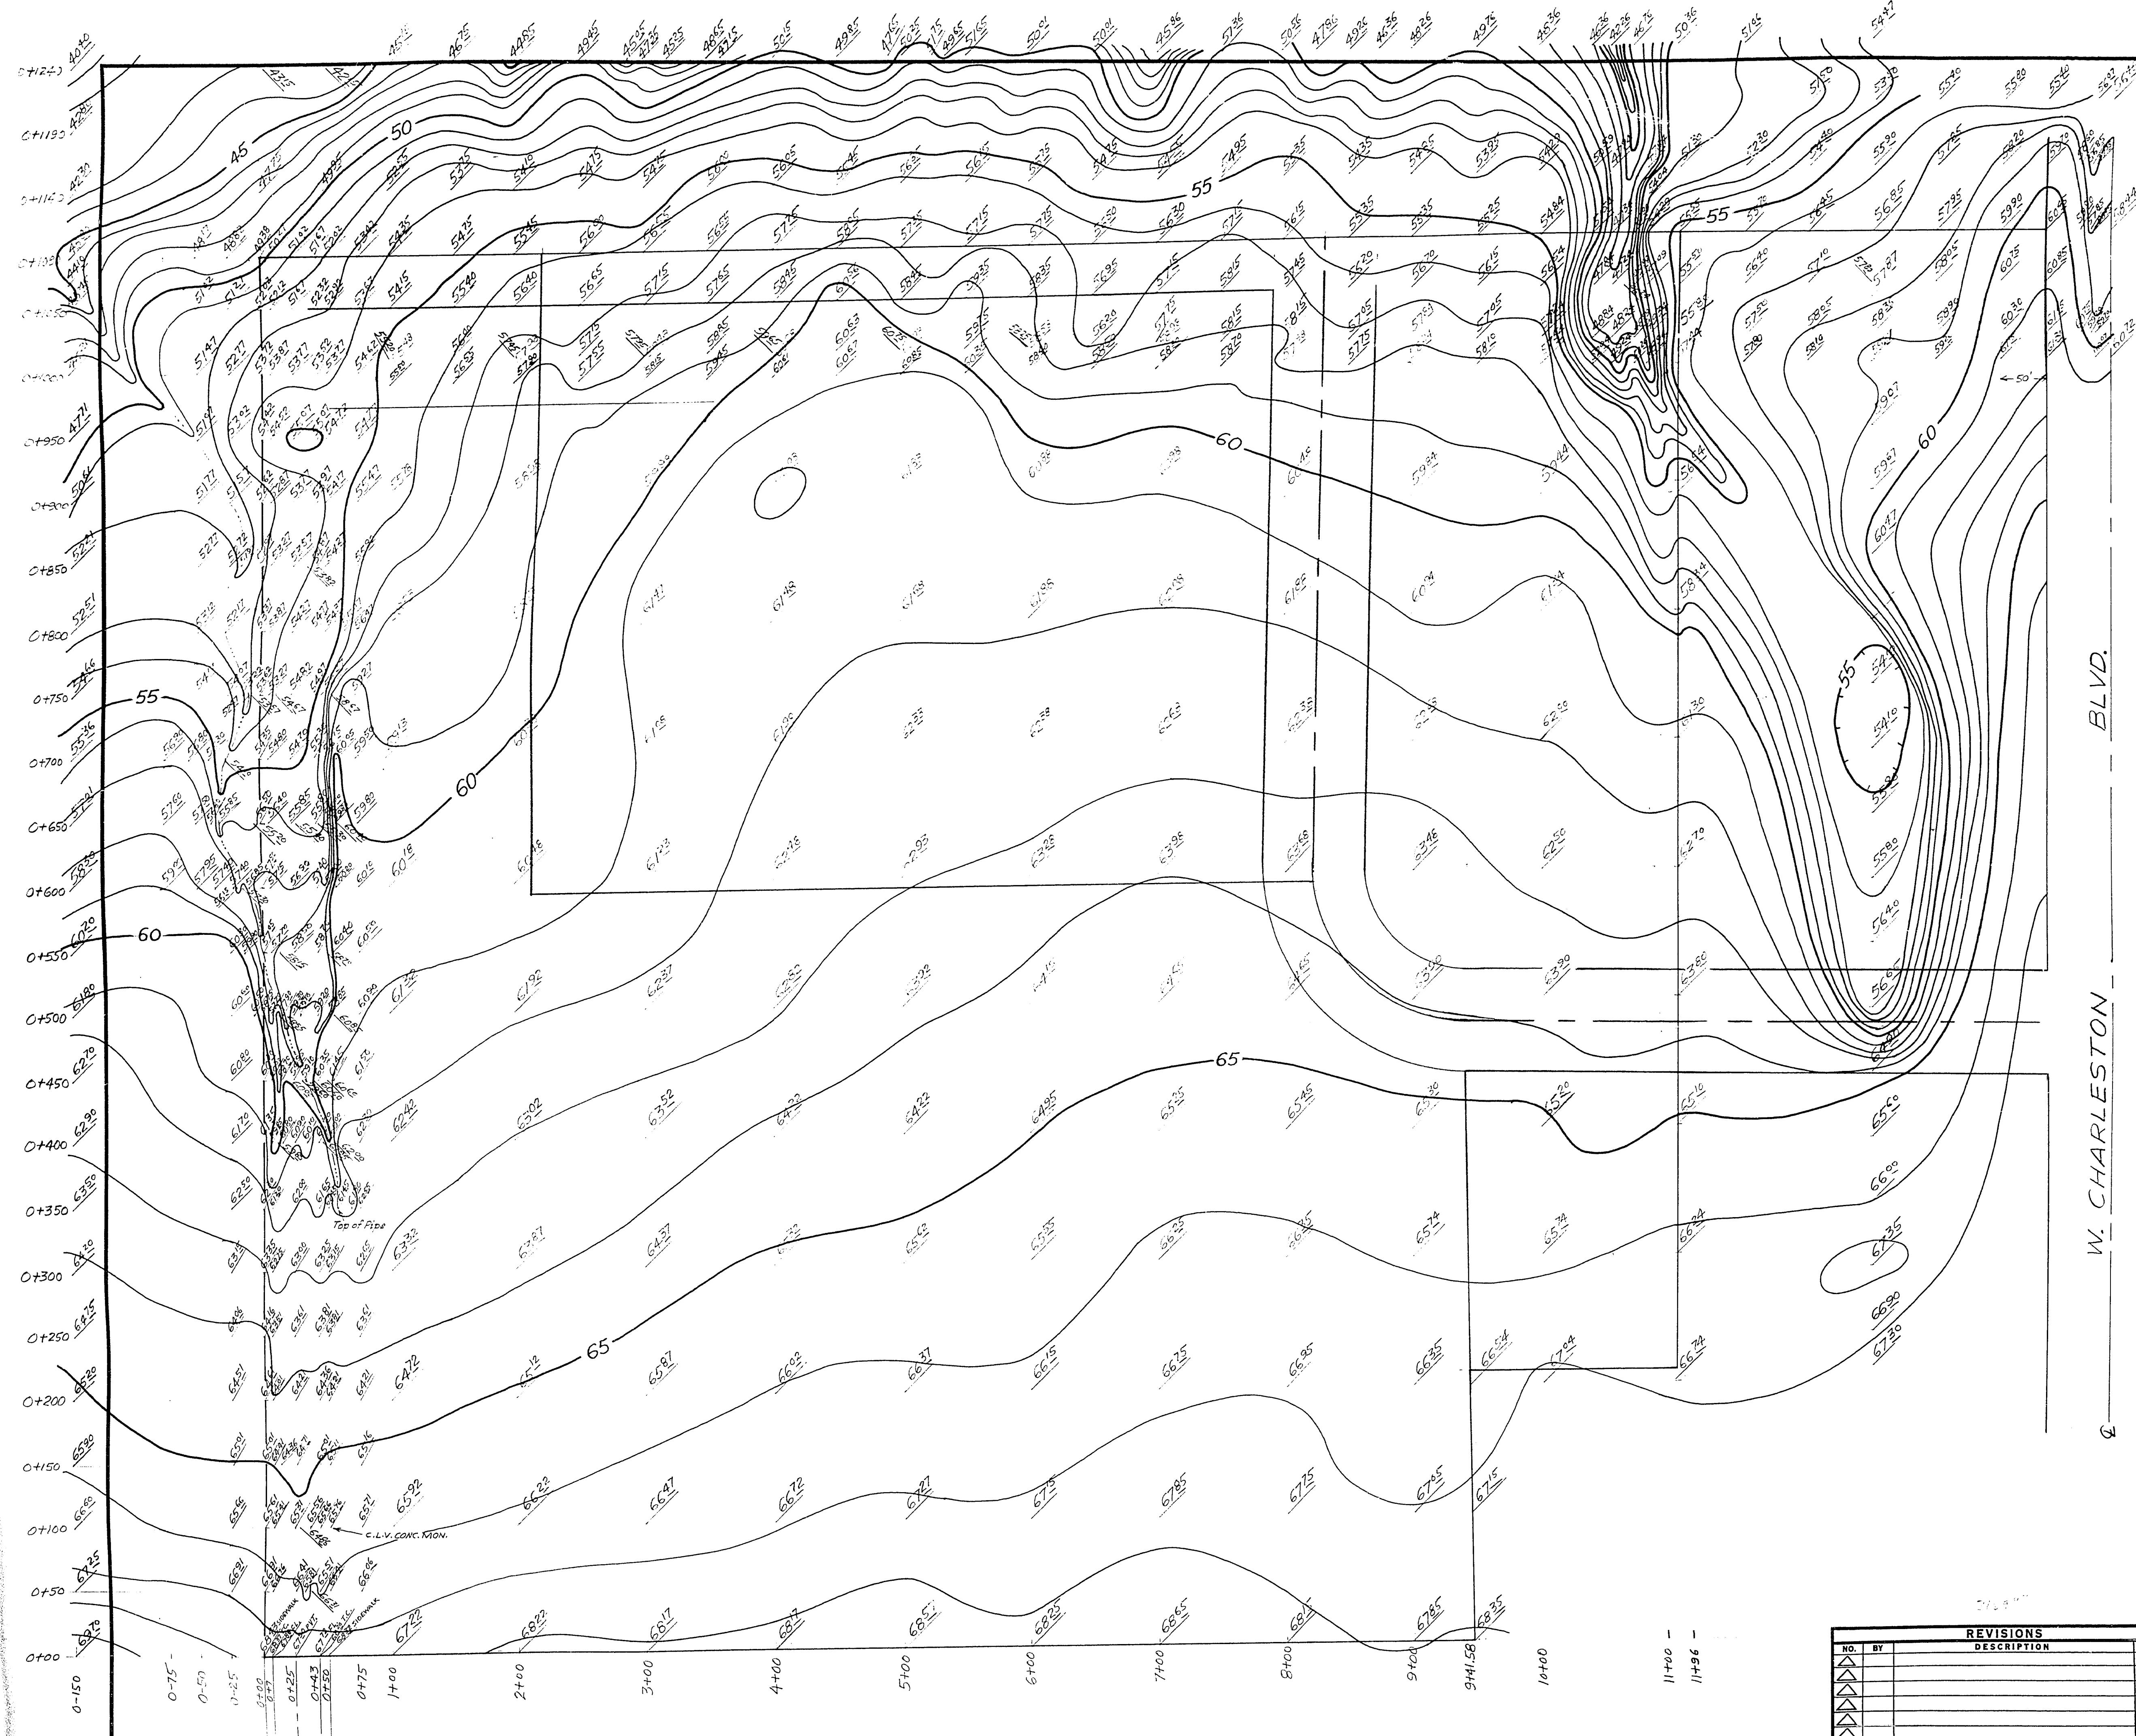


W. CHARLESTON BLVD.

CITY OF LAS VEGAS NEVADA ENGINEERING DEPT.			
HYDE PARK RECREATION AREA, Contour Map			
CRAGIN			
DESIGNED BY		DATE	SCALE 1"=60'
DRAWN BY H. Ball		9-17-56	FIELD BOOK NO. 56-1X 55-28X
CHECKED BY			WORK ORDER NO.
APPROVED			DRAWING NO.
CITY ENGR.			650.4-5

REVISIONS		
NO.	BY	DESCRIPTION

6-56