


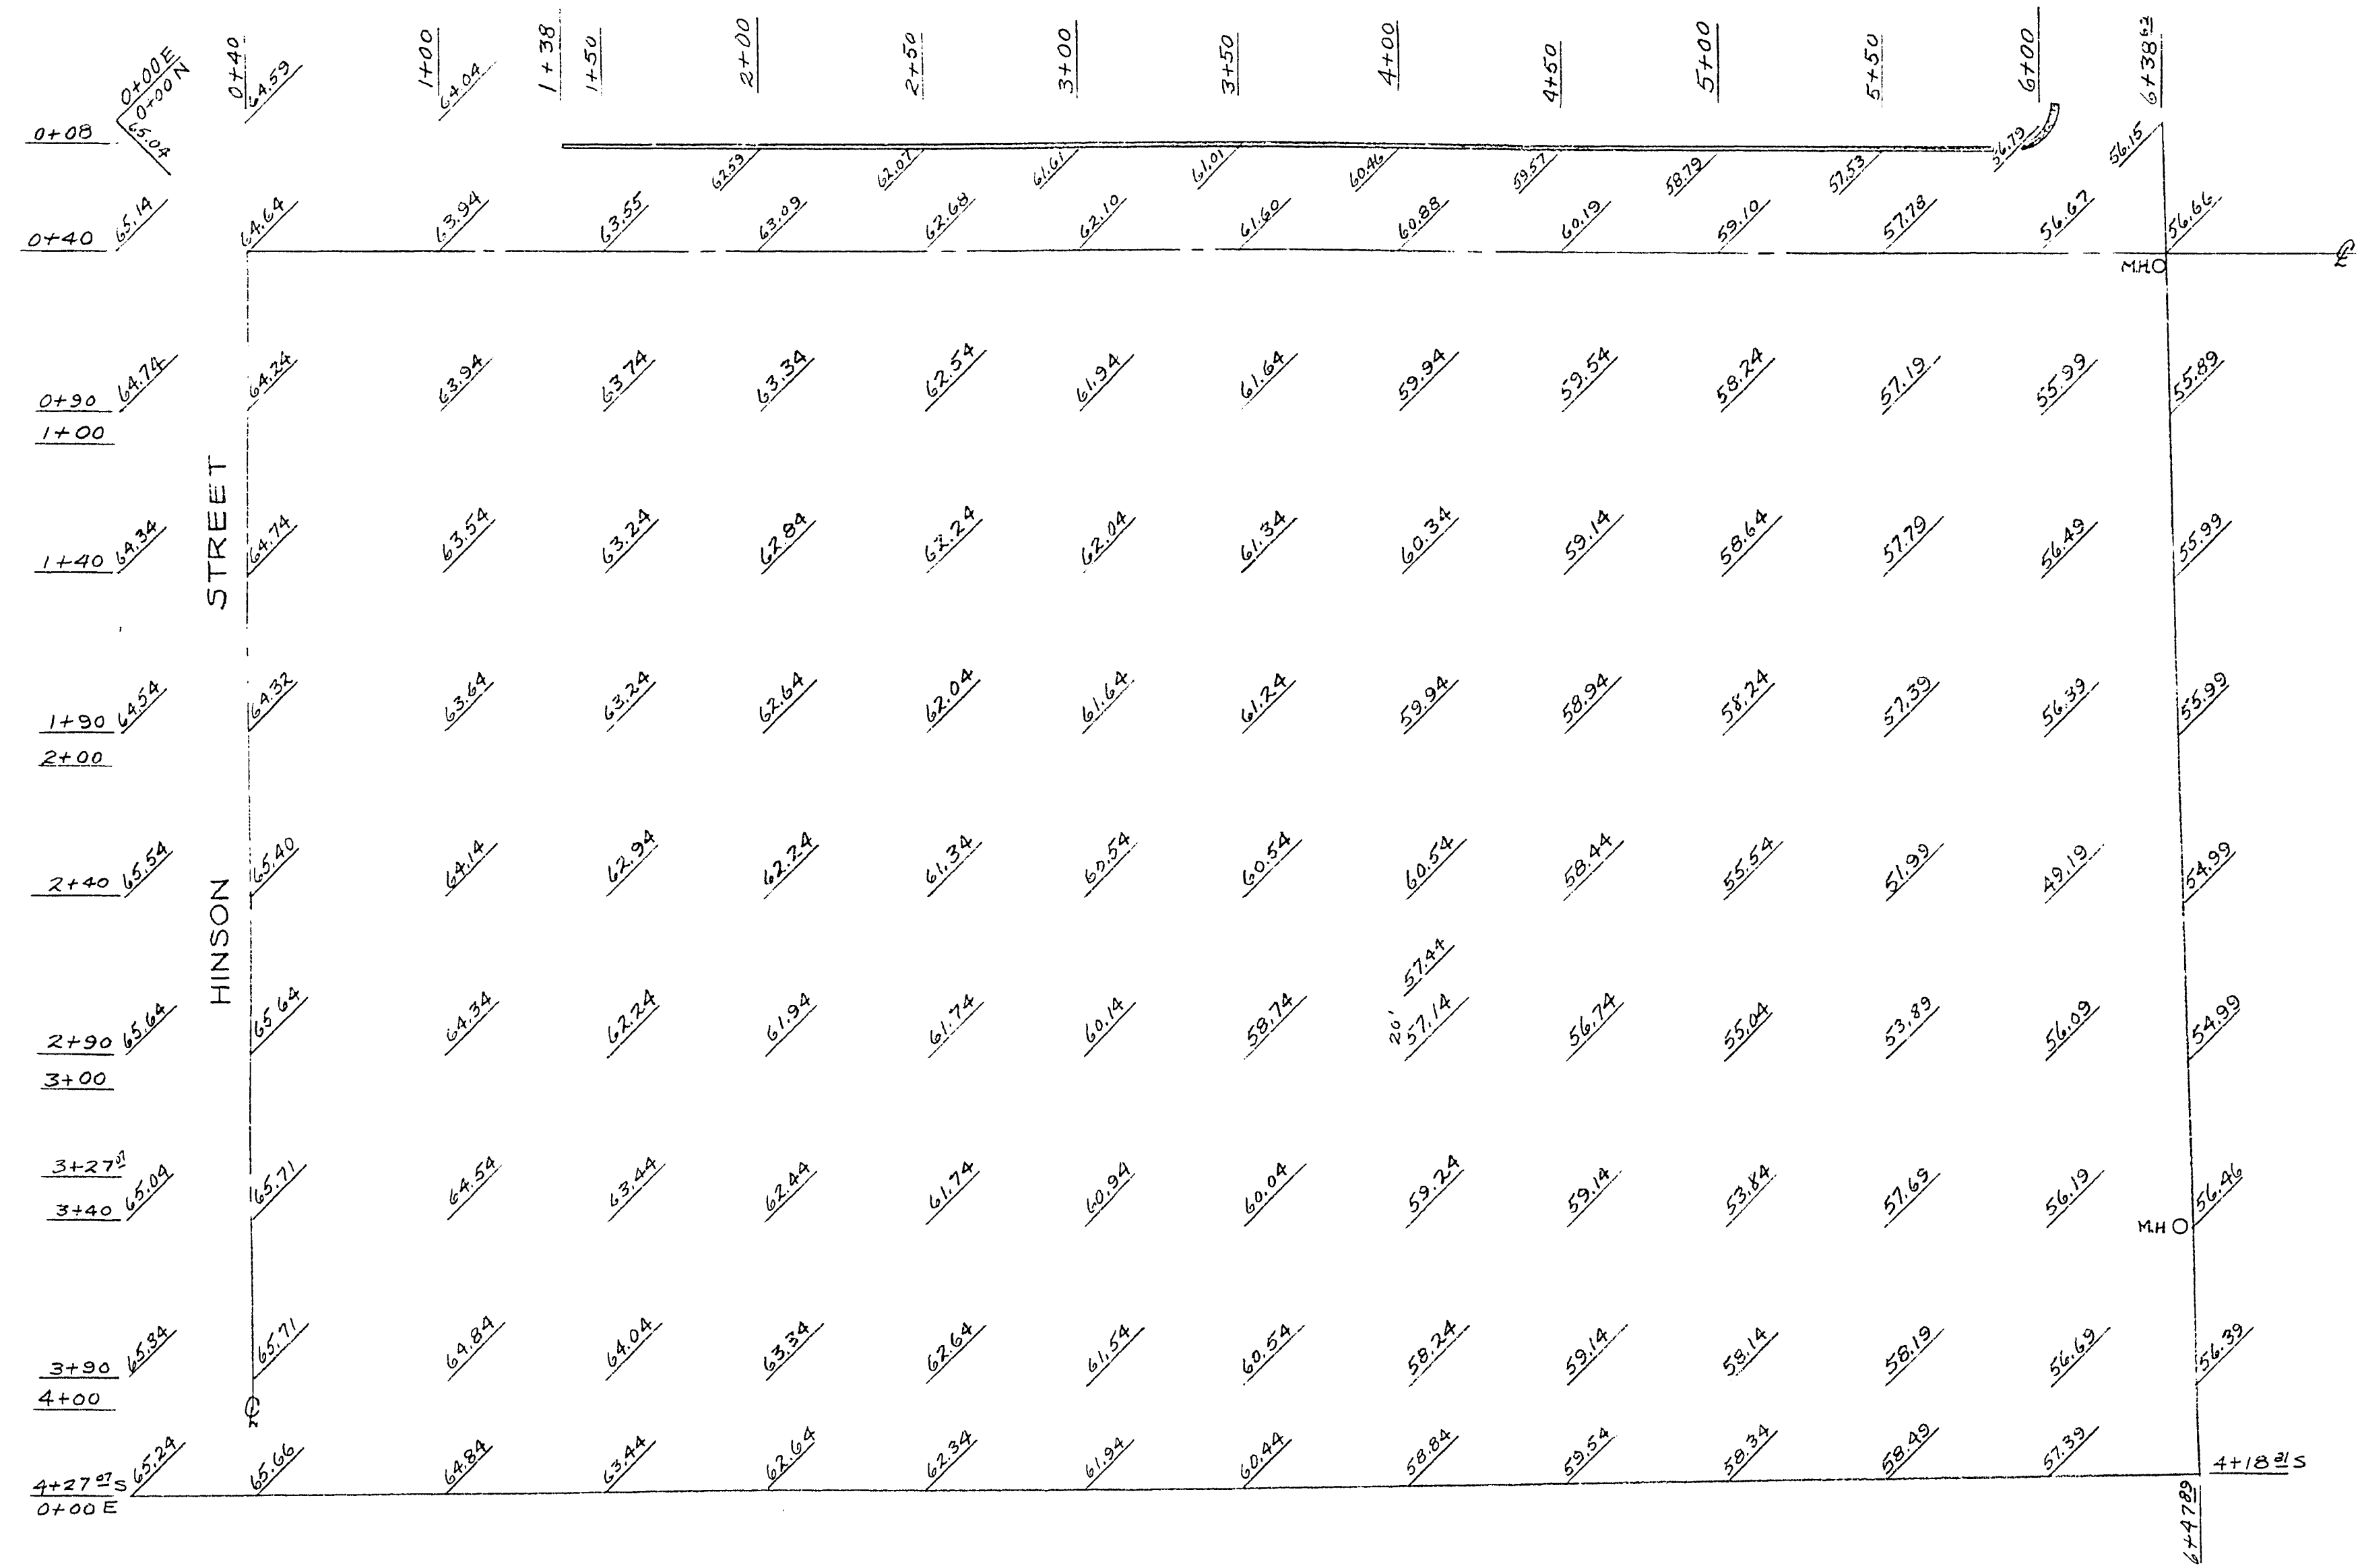

**CITY OF LAS VEGAS NEVADA
ENGINEERING DEPT.**

AREA "A" HYDE PARK
ROTARY

REVISIONS		
NO.	BY	DATE
1		
2		
3		
4		
5		
6		

DESIGNED BY	DATE	SCALE 1" = 40'
DRAWN BY L. HARPER	4-21-58	FIELD BOOK NO. 58-5 X
CHECKED BY		WORK ORDER NO.
APPROVED		DRAWING NO.
CITY ENGR.		650.5-3

6-21