


EXISTING CHARLESTON HEIGHTS TRACT N° 51E

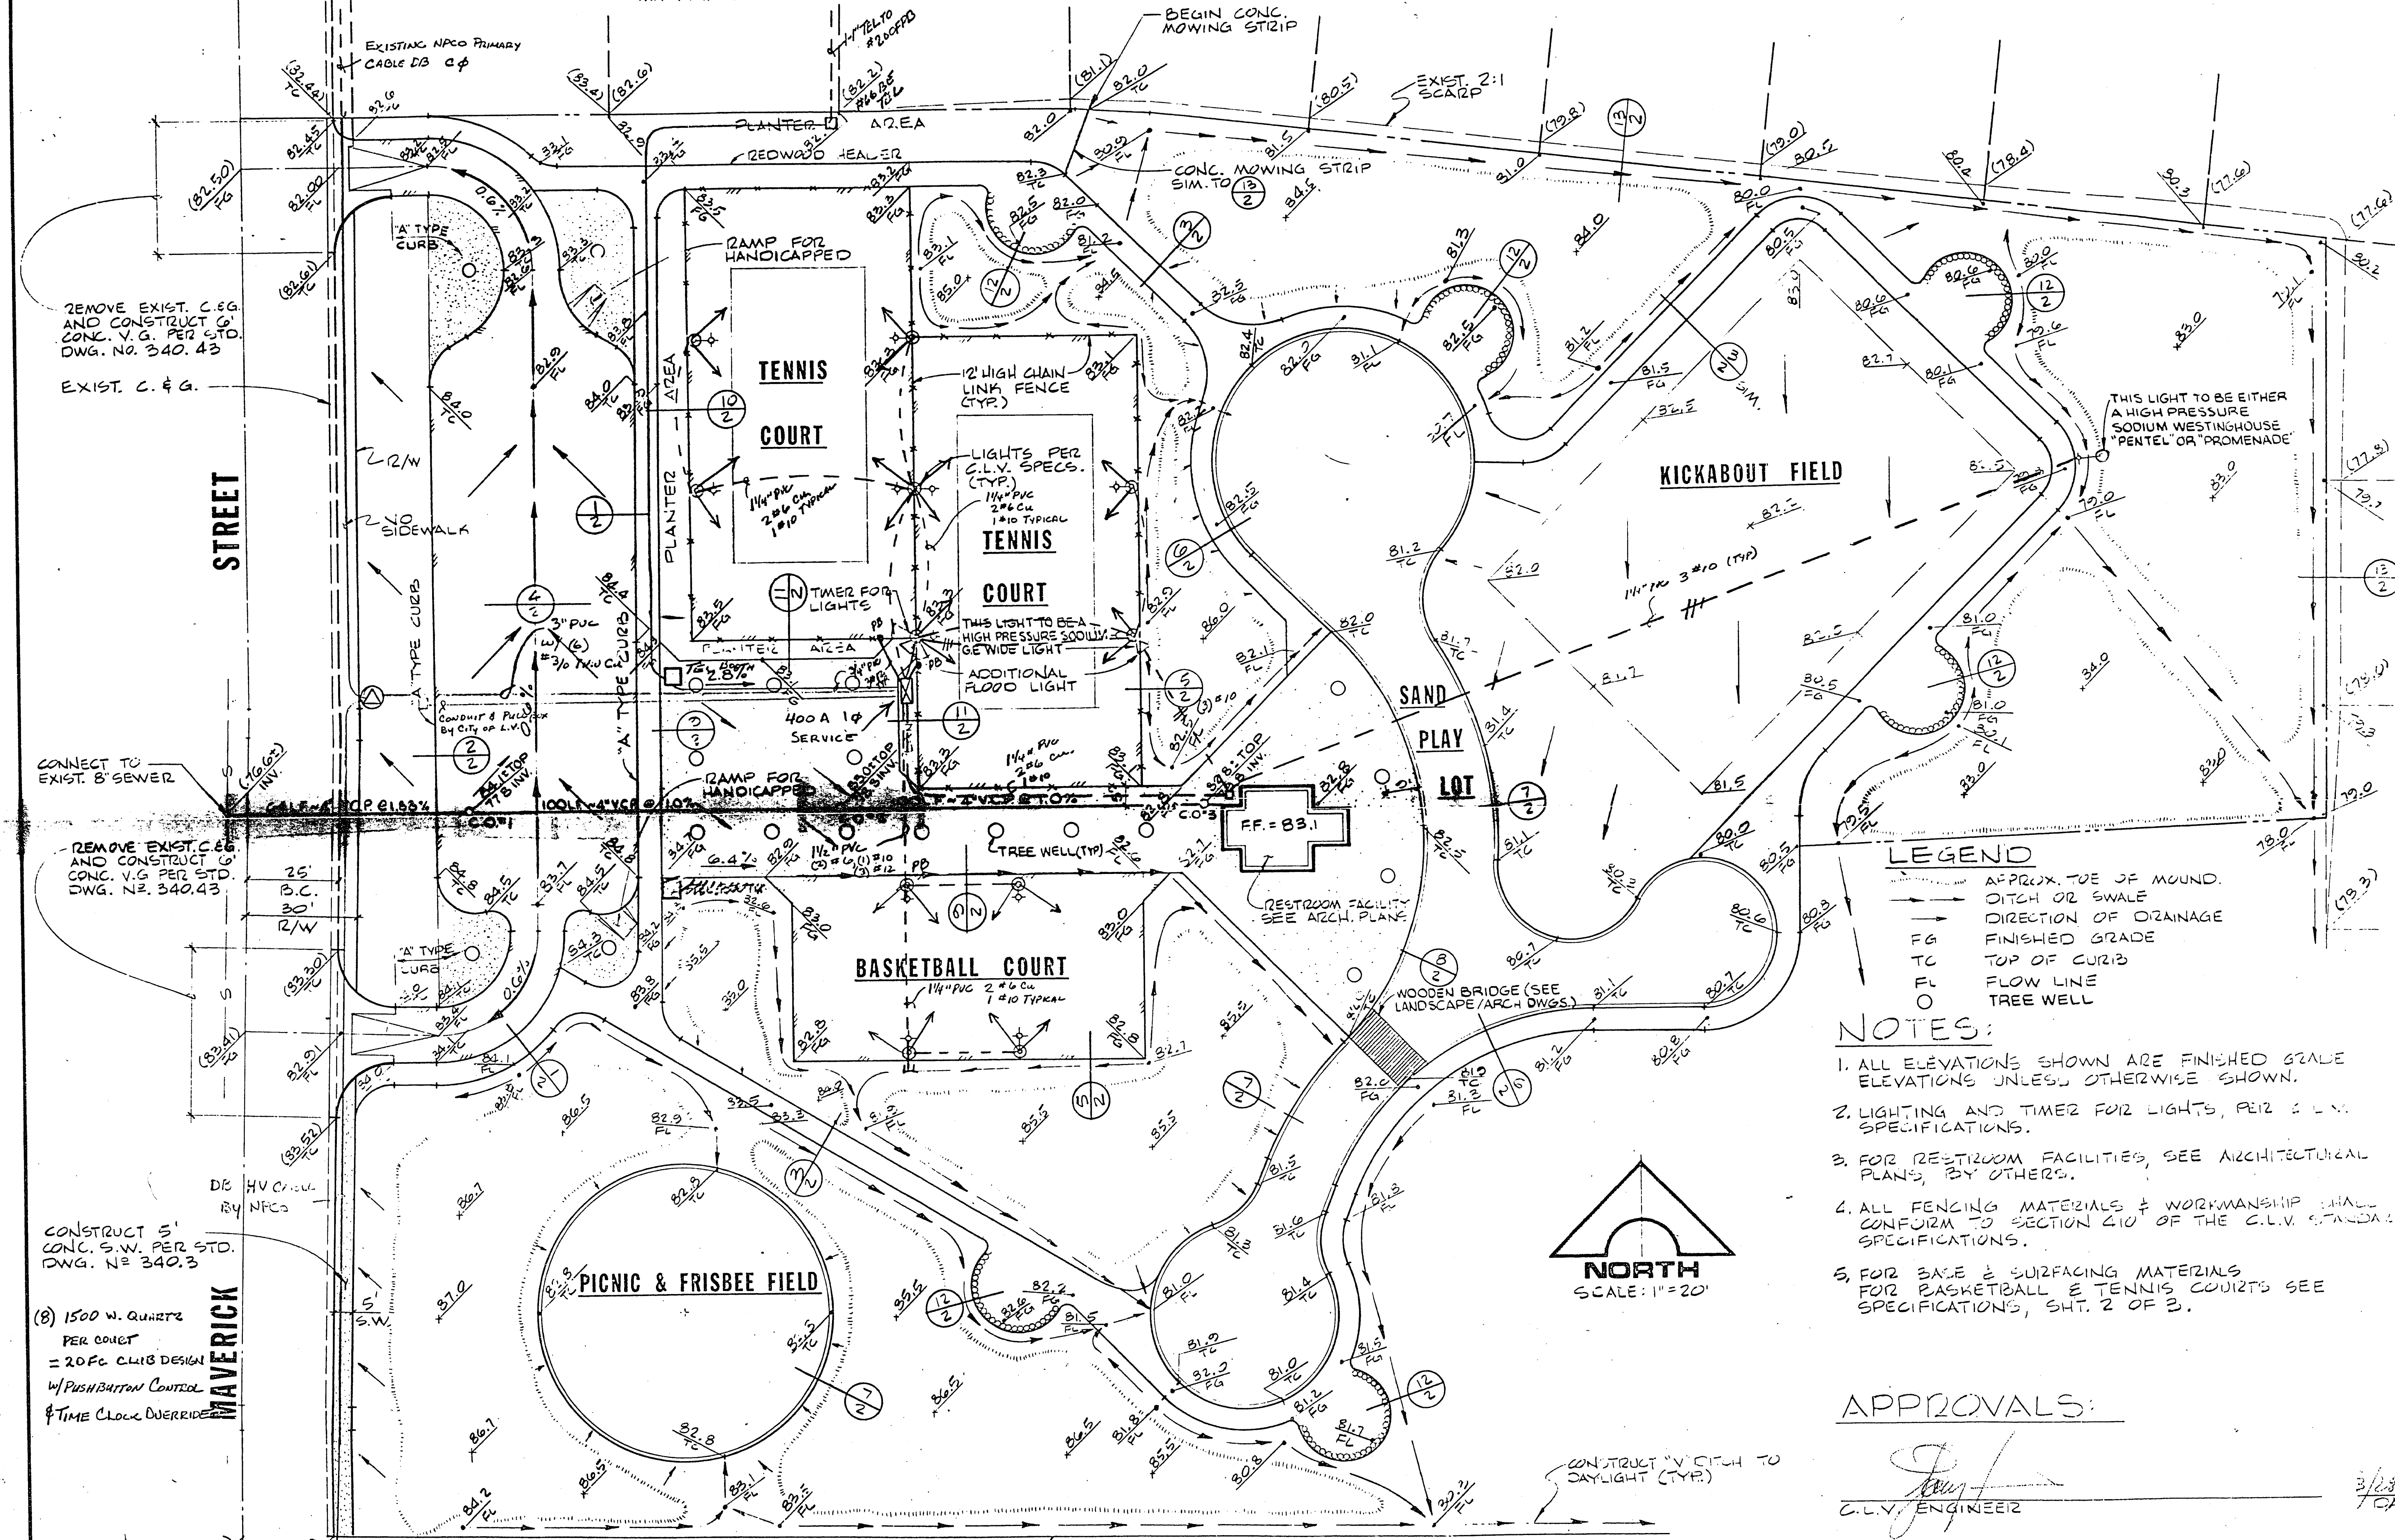

DESCRIPTION	REVISION	DATE

RECOMMENDED

U. C. WALLACE

G. C. WALLACE Consulting Engineers, Inc.

1100 East Sahara Ave. • Las Vegas, Nevada 89104 • 732-3330

BECKER DEVELOPMENT CO.

CHARLESTON HEIGHTS PARK

SITE ELECTRICAL PLAN

SHEET

4 OF 4

650.28-3