
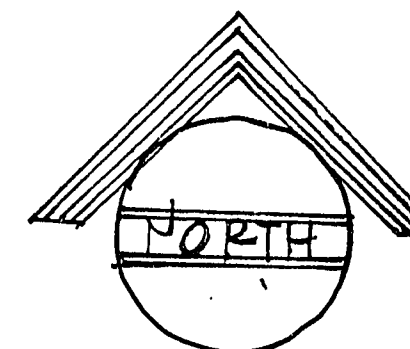


GUADALUPE AVE.

MAVERICK STREETS

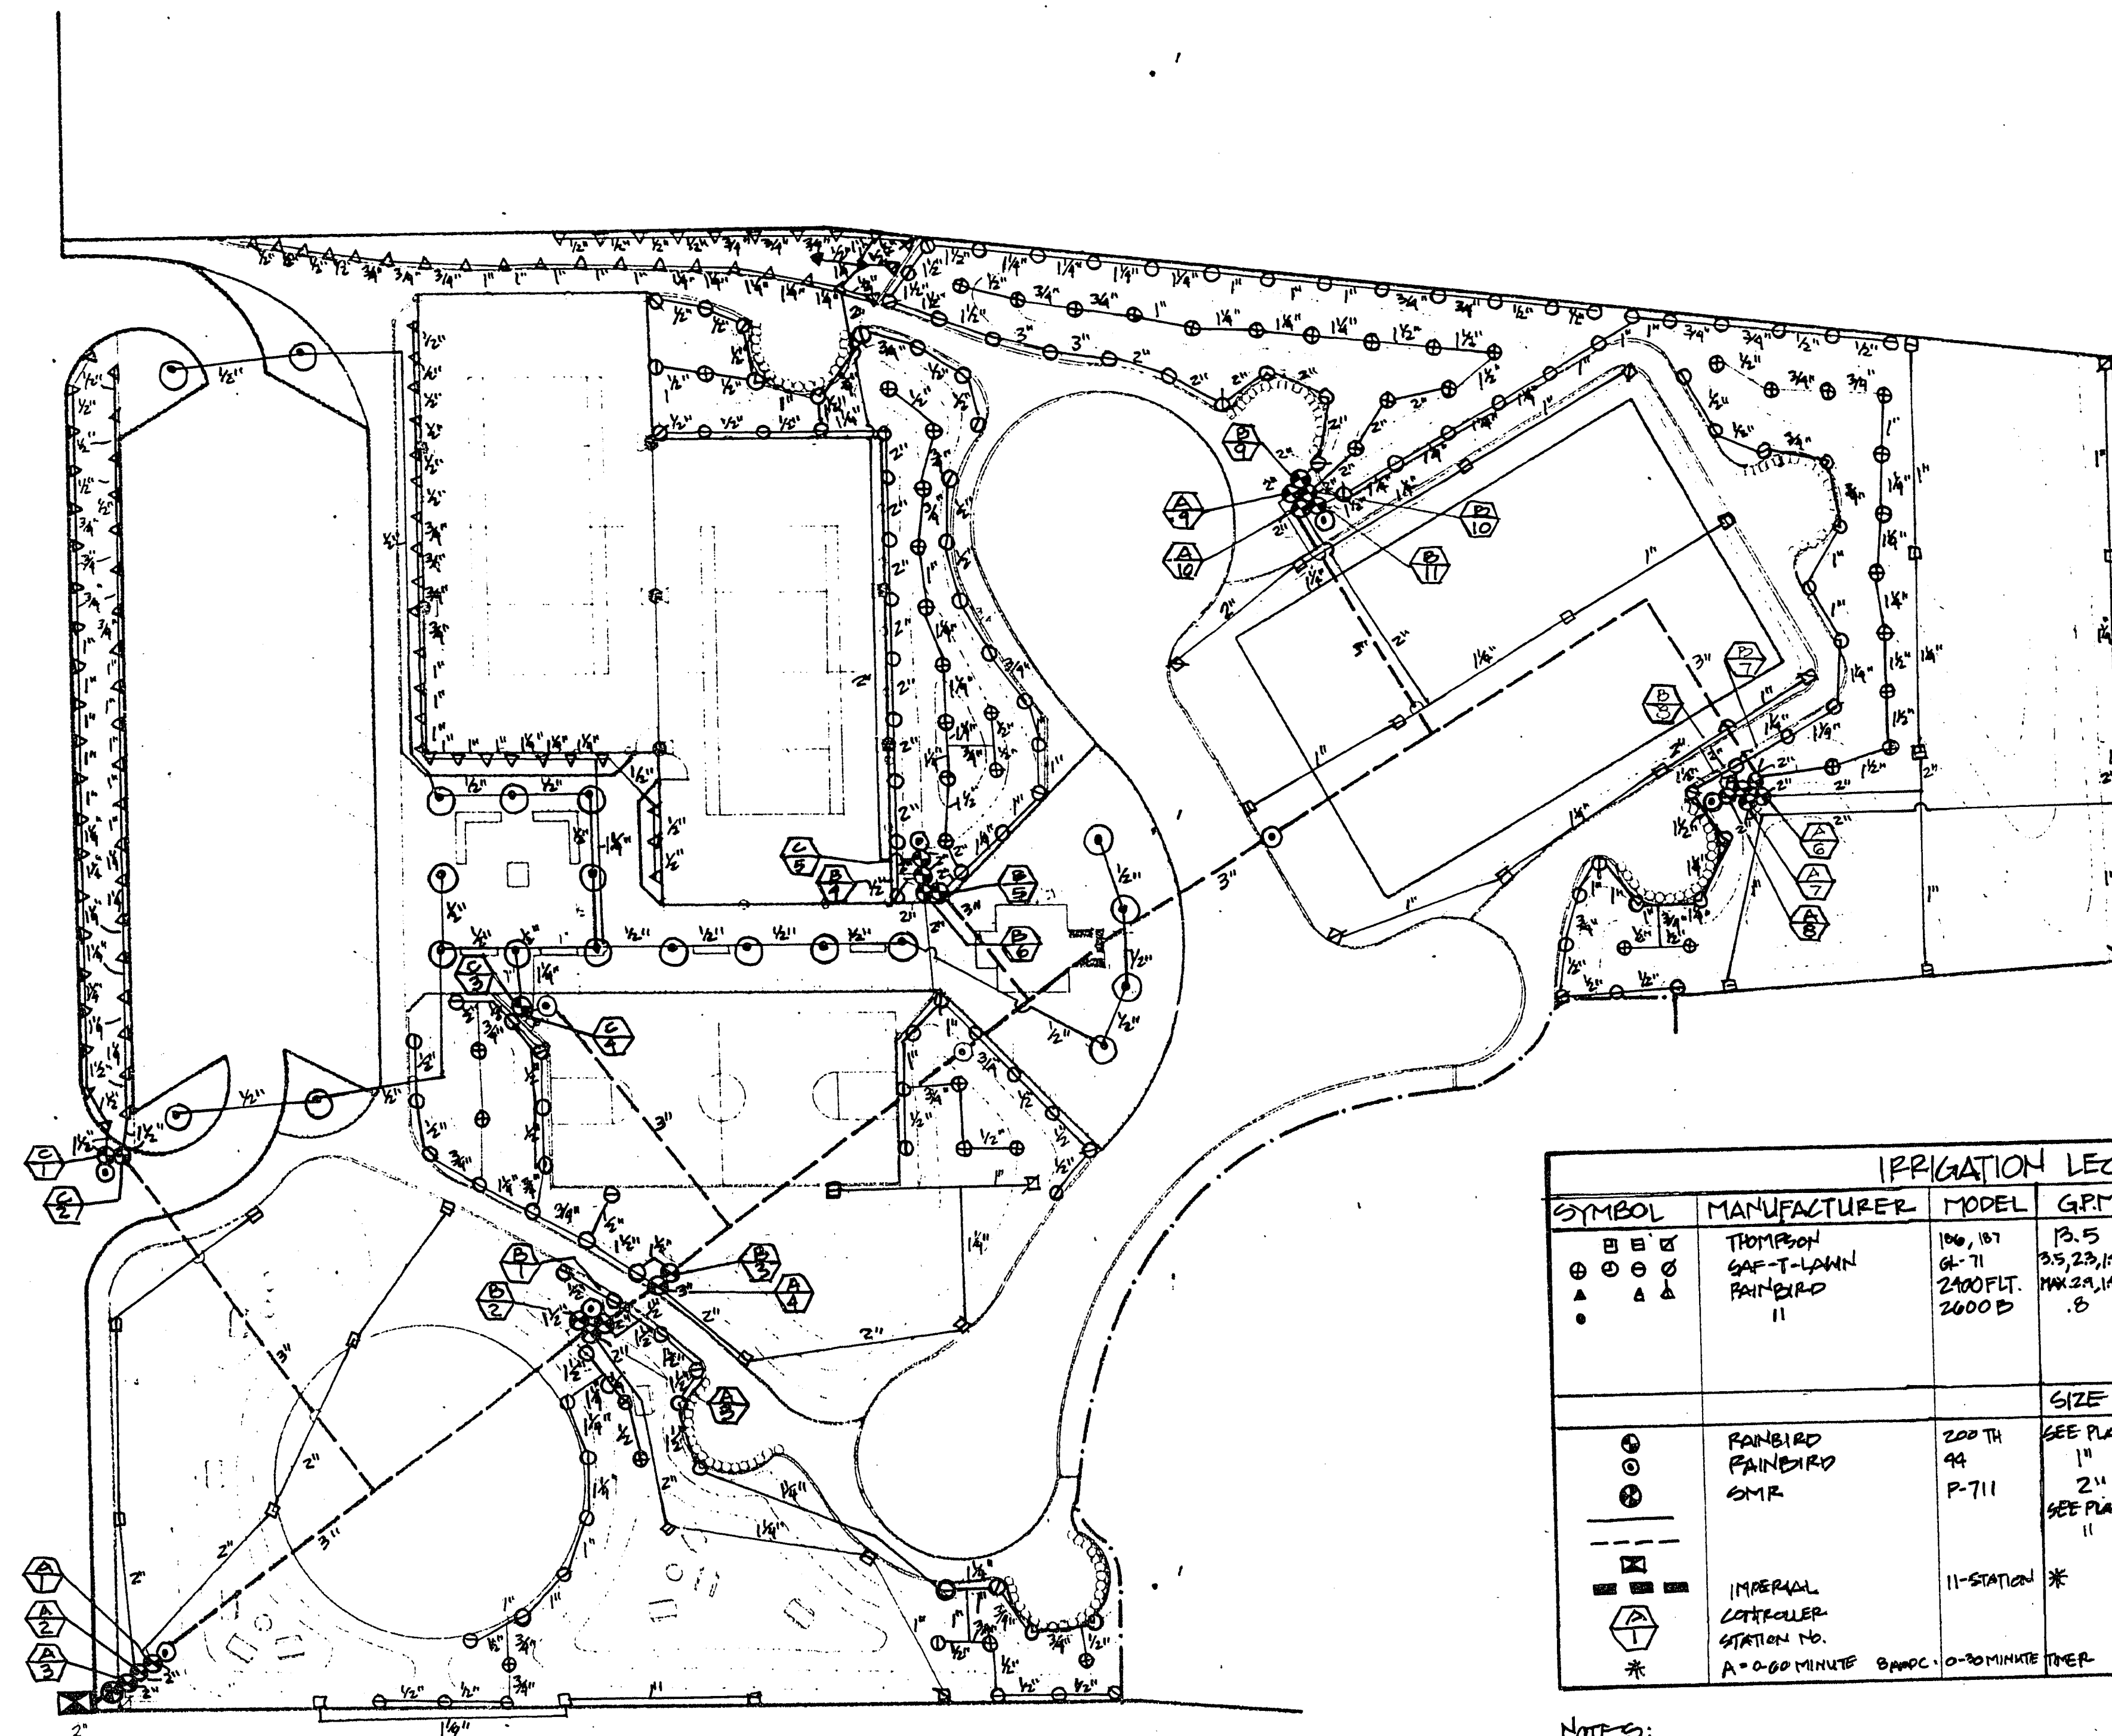

SCALE: 1" = 30'-0"

IRRIGATION LEGEND							
SYMBOL	MANUFACTURER	MODEL	G.P.M.	P.S.I.	R.A.D.	NOZZEL	DESCRIPTION
 	RAINBIRD	106, 107 04-71 2000 FLT. 2600 D	13.5 3.5, 2.9, 1.9, 2.9 MAX. 2.9, 1.15, 1.1 A .8	50 25 MAX. 40 15	55' 14' MAX. 10 1/2' 0	7/32"	ROTARY SPRINKLER POP UP SPRAY HEAD SHIELD FLAT SPRAY SURFACE HEAD BLADELIER
			SIZE	DESCRIPTION			
 	RAINBIRD RAINBIRD SMR	200 TH 44 P-711	SEE PLAN 1" 2" SEE PLAN 1"	AUTOMATIC CONTROL VALVE (ELECTRIC) QUICK COUPLER VALVE, RUBBER COVERED BACK FLOW PREVENTION DEVICE. R.V.C. CLASS 200 LATERAL R.V.C. SCHEDULE 40 MAIN LINE WATER METER (BY OTHERS) AUTOMATIC CONTROLLER RS (POWER BY OTHERS) OUTSIDE TYPE WITH COVERS AND WITH INDIVIDUAL SWITCHES			
 	IMPERIAL CONTROLLER STATION NO. A = 0-60 MINUTE BANDC.	11-STATION *	O - 30 MINUTE THER				

NOTE 3:

1. **VALVES:** ALL CONTROL VALVES SHALL BE PROVIDED WITH A THROTTLING STEM AND BE MOUNTED IN A CEMENT BOX WITH A METAL UPL (BROOK #3) WITH 2" X 4" REDWOOD SUPPORTS BENEATH TO RESIST VEHICLE WEIGHTS
2. **HEADS:** a. THROTTLE ROD END HEADS SHALL BE RUBBER COVERED AND BE AT THREE STREET ELEVATIONS (MAXIMUM) WITH 1" BY 4" FIBER RIMPLES.
b. SAFETY VALVE HEADS SHALL HAVE THE 6" ARM FOR RAISING THE HEAD INSTALLED ON THE FRONT SIDE OF THE IRRIGATION RIM.

SHEET	TITLE
11	REGISTRATION

PROJECT TITLE AND LOCATION
CHARLESTON HEIGHTS PARK CITY OF LAS VEGAS


DRAWN BY
Ravi

DESIGN BY

JOHN A. FITZPATRICK
LANDSCAPE ARCHITECT

AS VEGAS, NEV.
702 735-5448

DATE
JAN 16, 1979

PROJECT NO.
78062

SHEET NO.
2 OF 3

DATE 650.28-2