



GAME AREA SURFACING IS TO INCLUDE THE BITUMINOUS PRIME COAT, LEVEL COURSE, FINISH COURSE, LAYKOLD RESURFACER AND LAYKOLD COLORCOAT 100. THE LEVELING AND FINISH COURSES, RESURFACER AND COLORCOAT 100 ARE TO BE CHEVRON ASPHALT CO. LAYKOLD PRODUCTS OR APPROVED EQUALS AND ARE TO CONFORM TO CHEVRON CONSTRUCTION SPECIFICATION G-5 FOR LAYKOLD TENNIS COURTS. PLAYING SURFACE AREA SHALL BE GREEN AND 2" WIDE PLAYING LINES SHALL BE PAINTED BEIGE WITH LAYKOLD PAINT OR APPROVED EQUAL.


GAME AREA SURFACING IS TO INCLUDE THE BITUMINOUS PRIME COAT, LEVEL COURSE, FINISH COURSE, LAYKOLD RESURFACER AND LAYKOLD COLORCOAT 100. THE LEVELING AND FINISH COURSES, RESURFACER AND COLORCOAT 100 ARE TO BE CHEVRON ASPHALT CO. LAYKOLD PRODUCTS OR APPROVED EQUALS AND ARE TO CONFORM TO CHEVRON CONSTRUCTION SPECIFICATION G-5 FOR LAYKOLD TENNIS COURTS. PLAYING SURFACE AREA SHALL BE GREEN AND 2" WIDE PLAYING LINES SHALL BE PAINTED BEIGE WITH LAYKOLD PAINT OR APPROVED EQUAL.

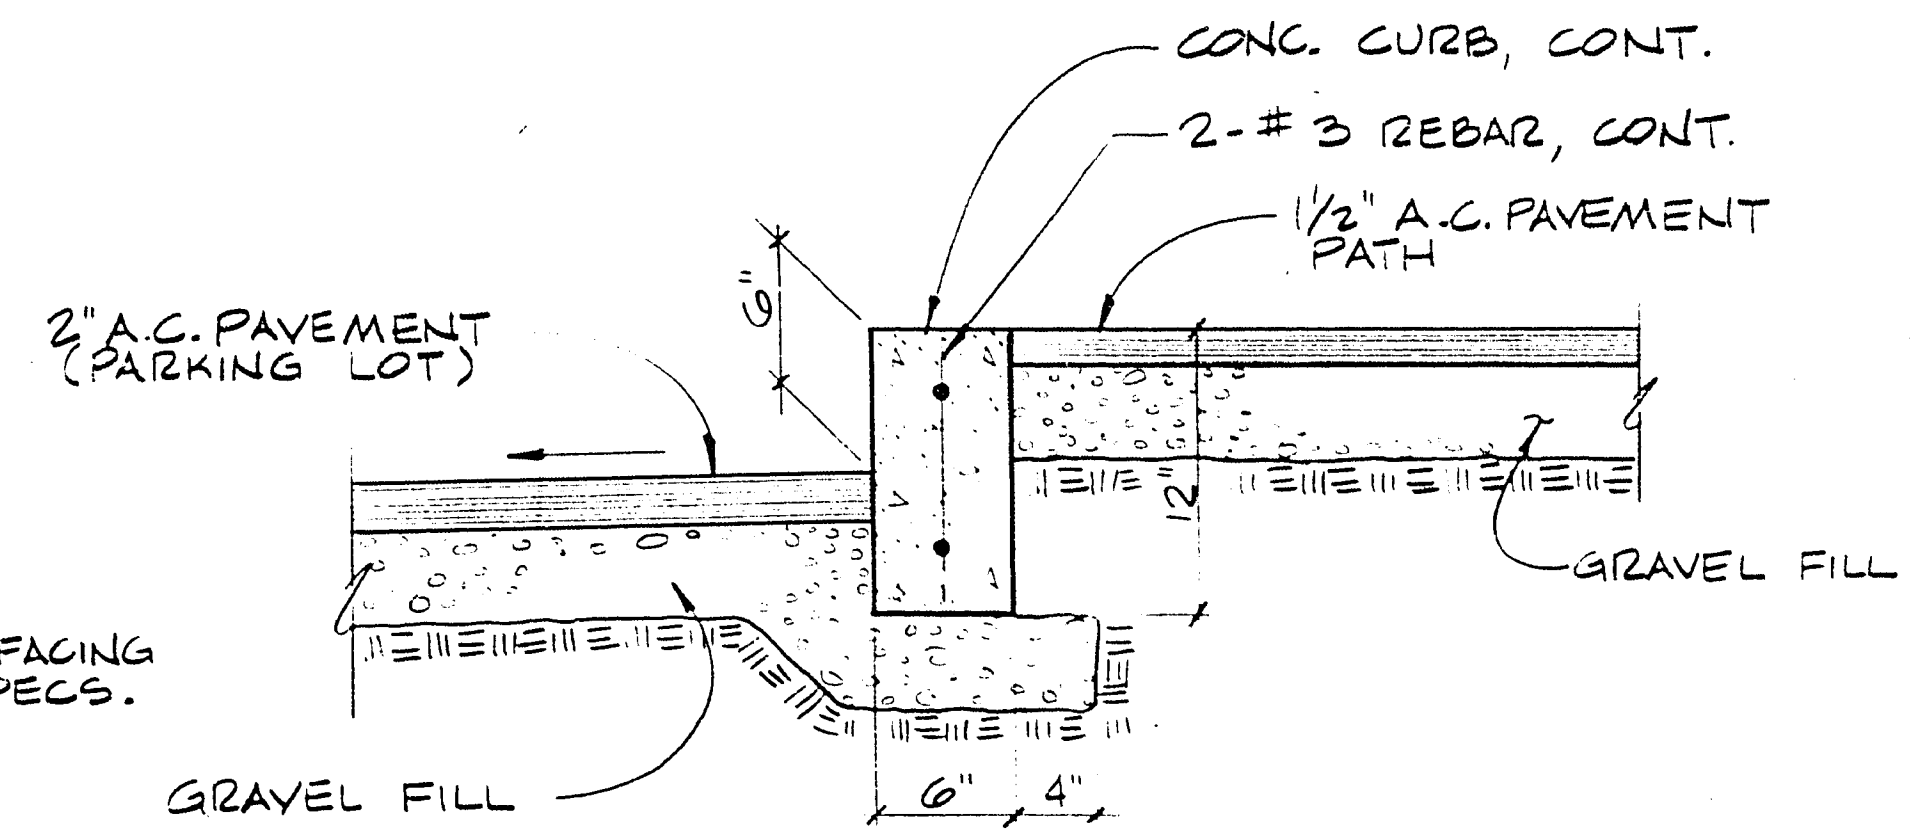


SECTION _____ 1
2

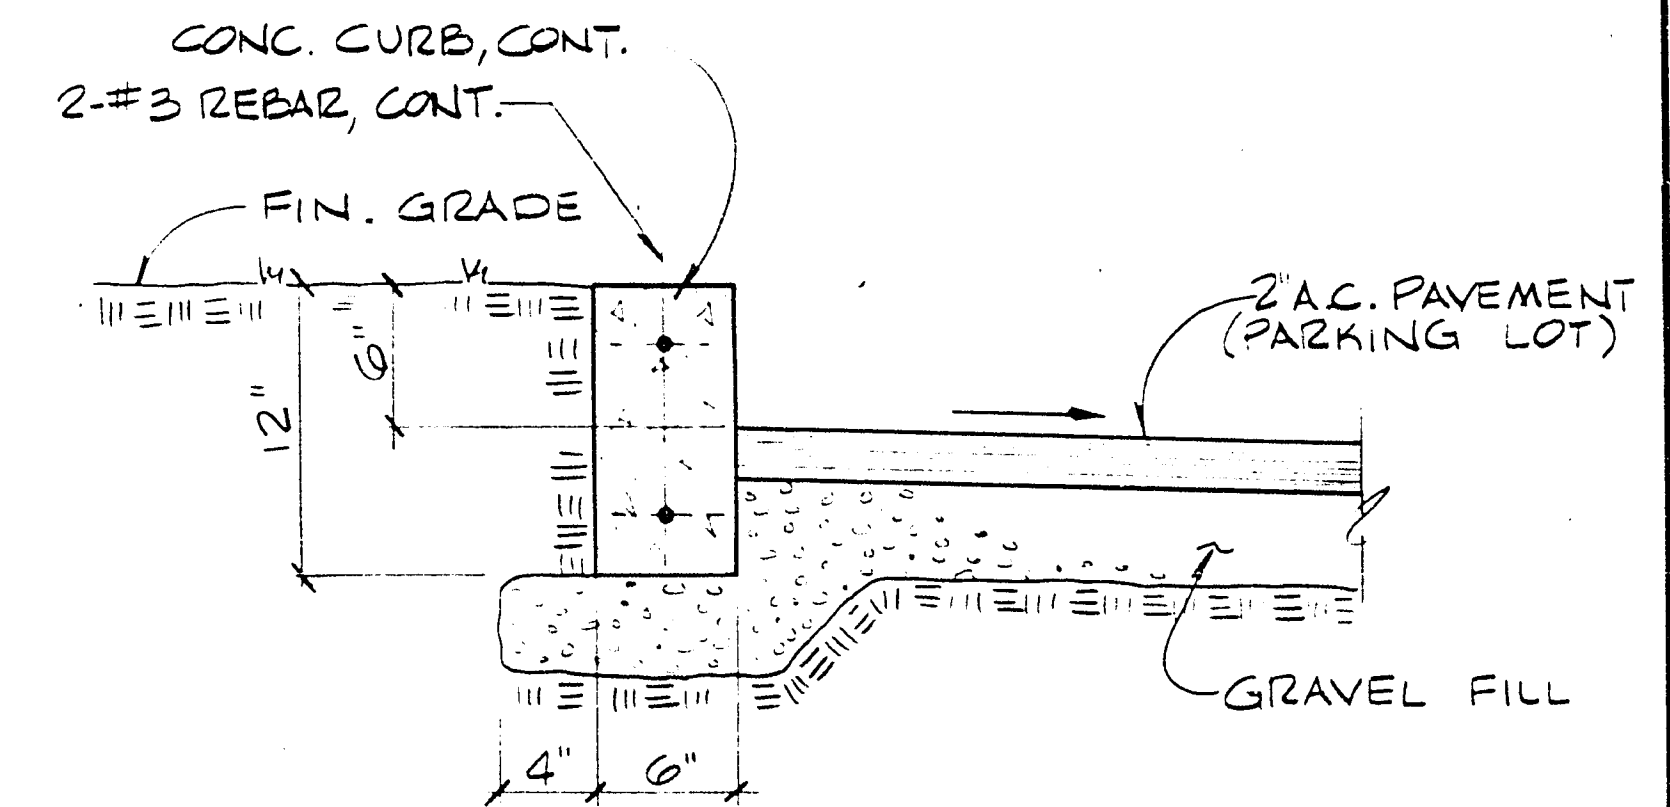

SECTION _____ (2/2)

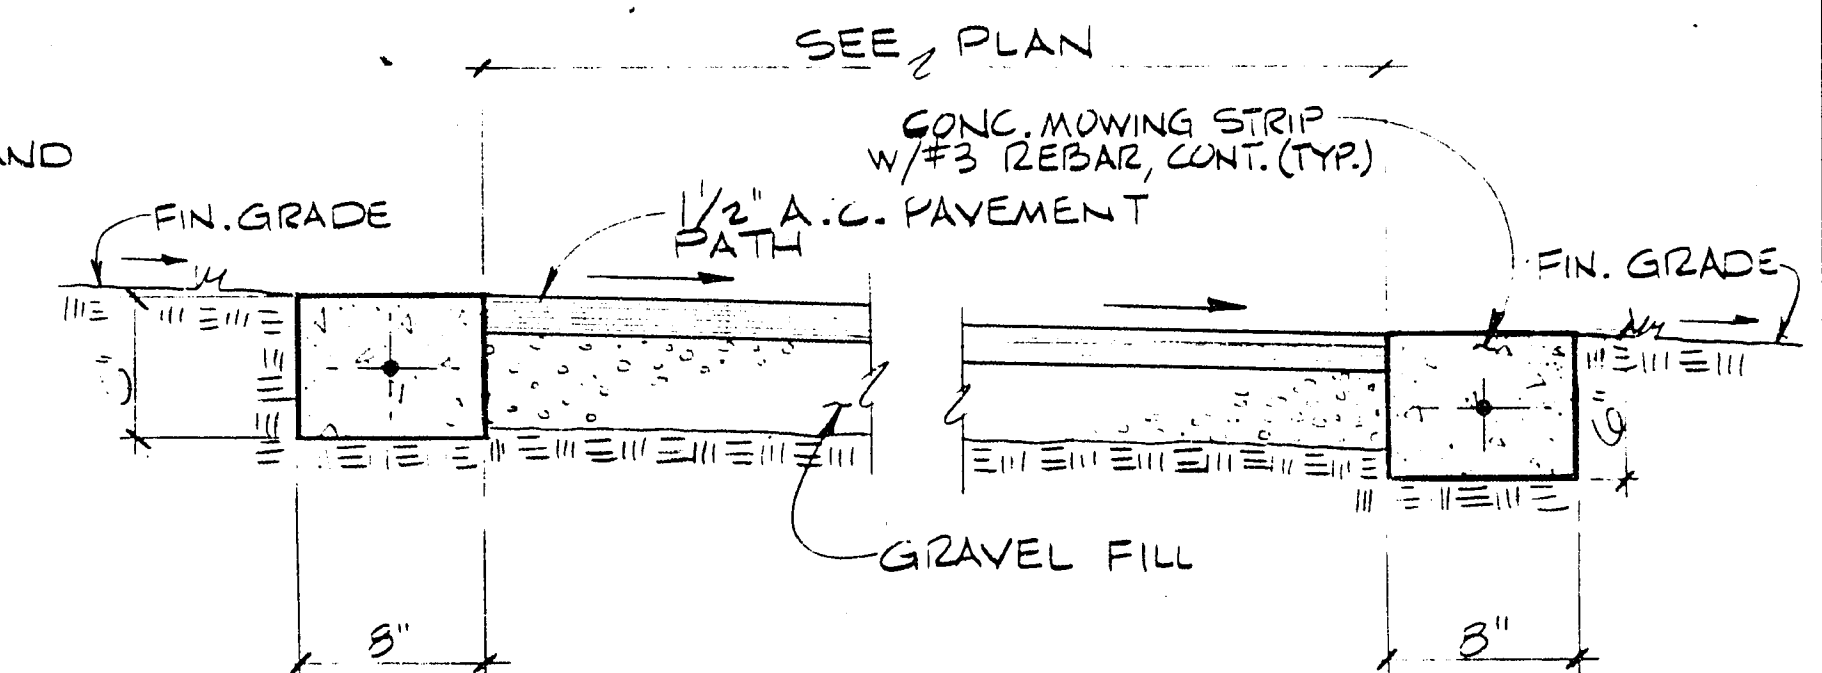

SECTION 3
2

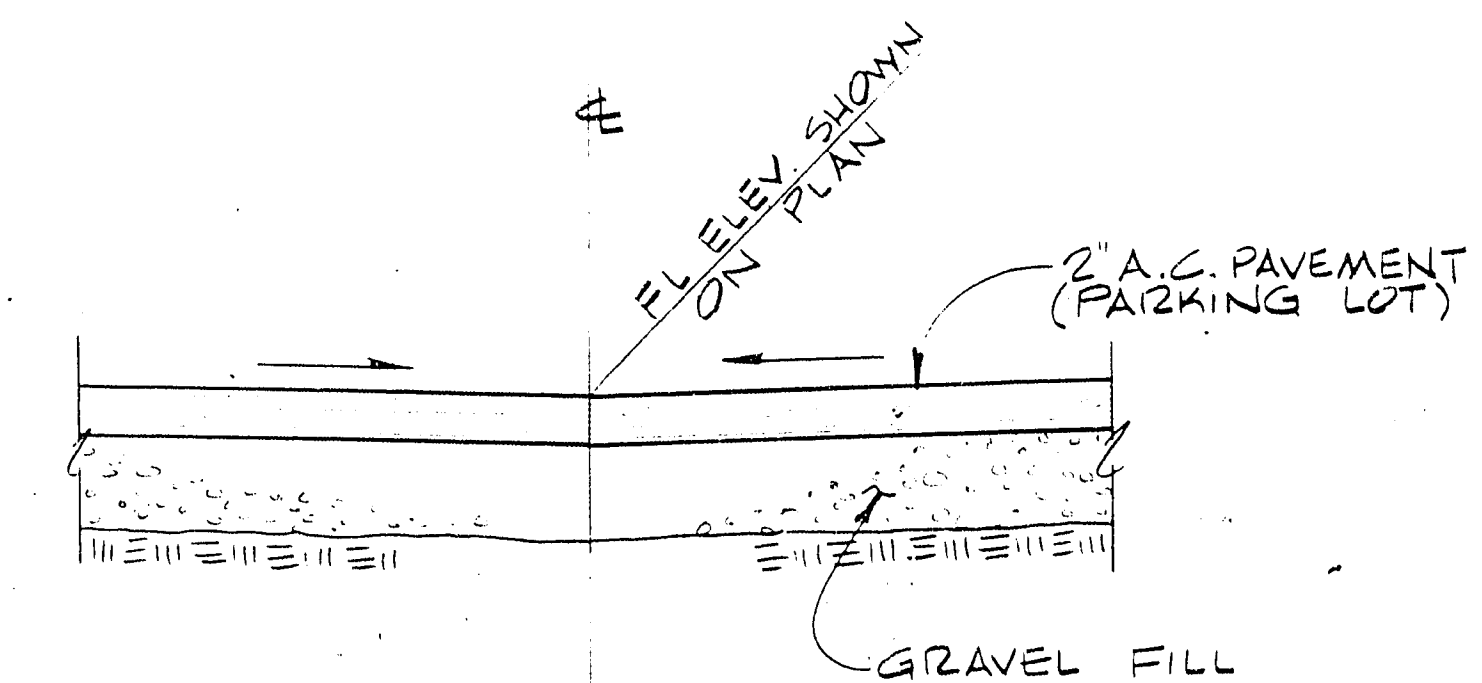

SECTION 4