



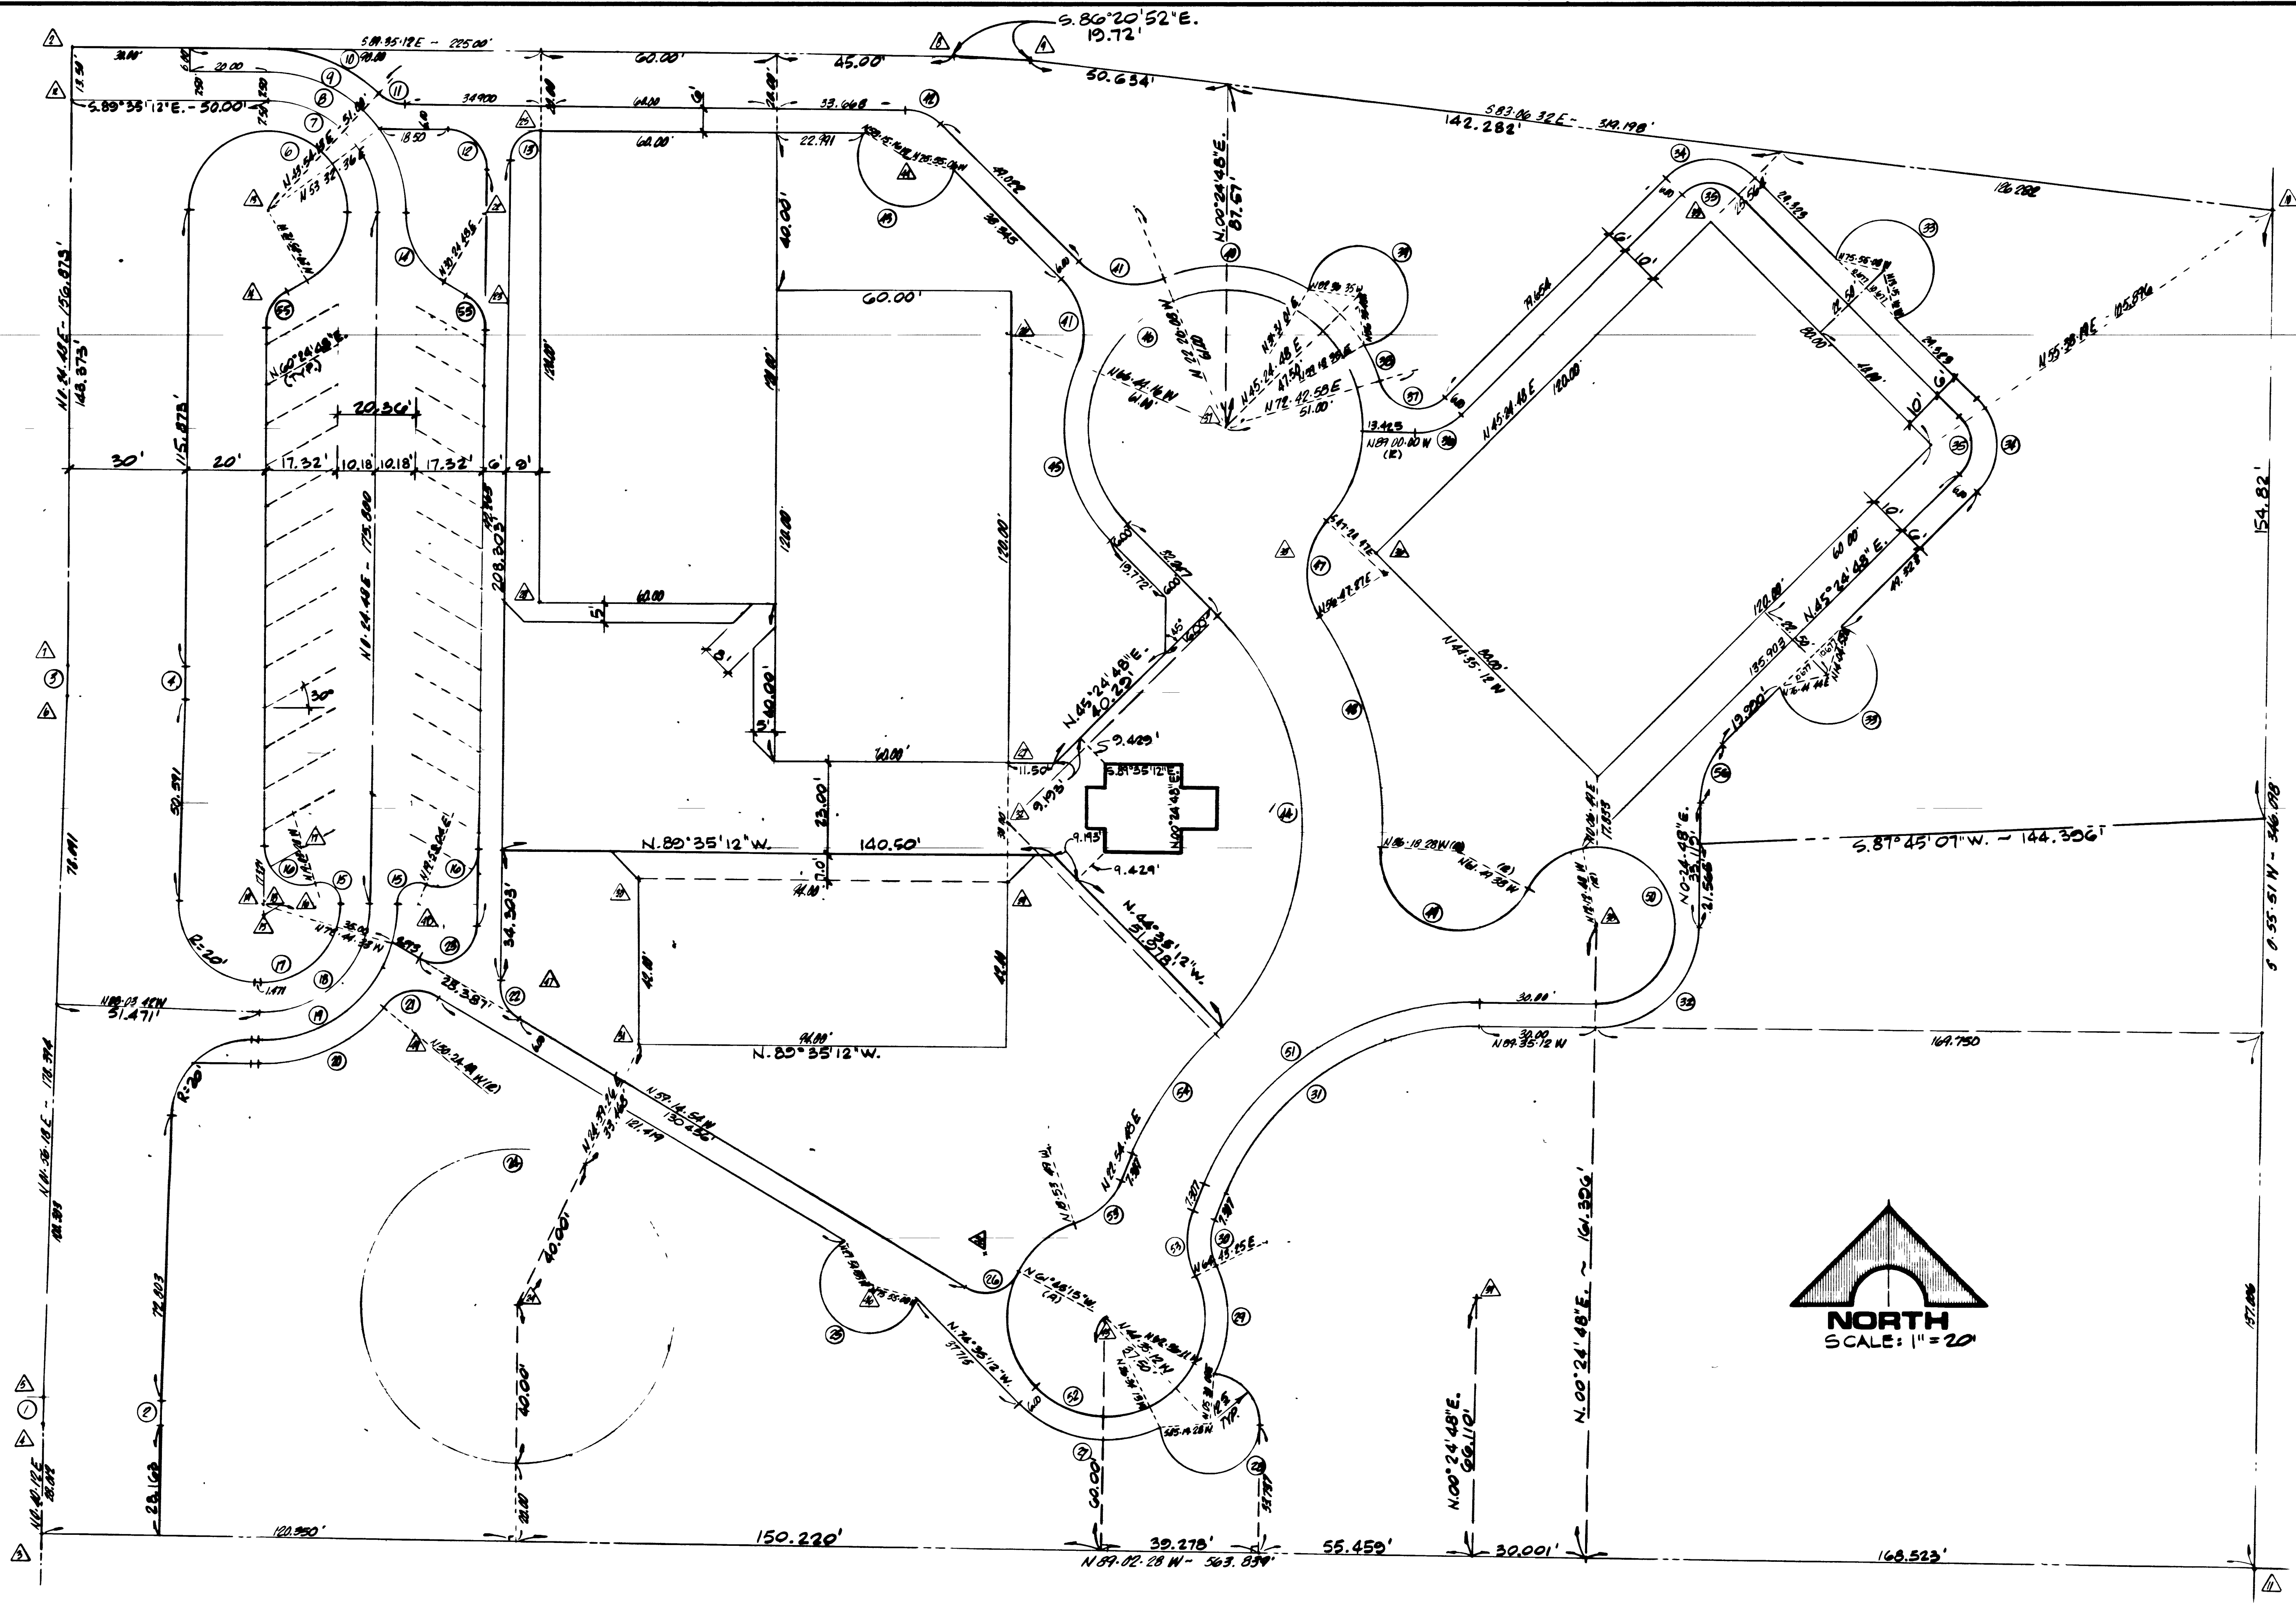

CURVE DATA				
#	Δ	R	L	T
1	114.06	300.00	6.641	3.321
2	114.06	270.00	5.977	2.989
3	131.30	300.00	7.985	3.993
4	131.30	330.00	8.785	4.392
5	20.00	20.00	73.304	0.00
6	20.00	27.50	43.497	21.50
7	20.00	35.00	54.778	35.00
8	53.07.48	35.00	32.455	17.50
9	43.24.25	41.00	31.121	16.353
10	43.24.25	10.00	7.590	3.989
11	40.00.00	10.00	15.708	10.000
12	40.00.00	9.00	14.137	9.000
13	30.00.00	20.00	5.708	5.399
14	109.28.16	5.00	1.553	7.071
15	41.31.54	20.00	31.451	20.542
16	41.31.54	27.50	43.452	28.245
17	52.21.07	41.00	37.462	20.153
18	52.21.07	10.00	14.166	5.566
19	59.59.42	10.00	10.413	5.734
20	59.59.42	10.00	21.043	17.439
21	30.00.00	40.00	251.327	0.00
22	22.29.59.20	12.50	48.452	0.00
23	22.29.59.20	10.00	16.147	10.449
24	71.59.00	31.00	38.947	22.516
25	52.40.24	12.50	36.484	0.00
26	48.11.23	14.00	28.499	15.346
27	67.30.00	26.00	51.220	46.110
28	70.00.00	26.00	41.844	28.00
29	68.39.52	12.50	13.671	7.610
30	70.00.00	16.00	25.133	16.00
31	90.00.00	16.00	15.708	10.000
32	45.35.12	16.00	12.750	6.724
33	117.15.10	10.00	20.473	16.416
34	13.24.33	41.00	3.593	4.519
35	236.02.52	12.50	55.861	0.00
36	53.57.09	41.00	39.608	20.869
37	67.50.56	20.00	23.684	13.452
38	45.00.00	12.50	9.818	5.173
39	197.39.50	12.50	43.124	0.00
40	90.00.00	75.00	117.51	75.000
41	67.50.56	41.00	48.552	27.576
42	267.16.53	35.00	163.273	0.00
43	75.47.46	20.00	26.46	15.57
44	36.54.08	95.00	61.15	31.70
45	155.31.10	20.00	54.20	02.19
46	240.14.26	20.00	83.86	0.00
47	67.30.00	75.00	88.36	50.11
48	276.22.46	25.00	120.50	0.00
49	48.11.23	20.00	16.88	8.04
50	22.30.00	95.00	37.51	18.00
51	60.00.00	10.00	10.47	5.77
52	45.00.00	20.00	15.708	8.284

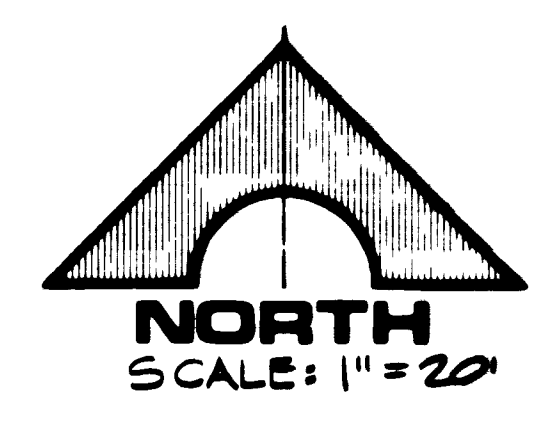

287.922


BECKER DEVELOPMENT CO.
CHARLESTON HEIGHTS PARK
CONTROL PLAN

G. C. WALLACE
Consulting Engineers, Inc.
1100 East Sahara Ave. • Las Vegas, Nevada 89104 • 732-3330

RECOMMENDED		REV		DATE		DESCRIPTION		SHEET	
G. C. WALLACE		1		3/7/79		REV CURVE DATA		3	
								OF 3 SHEETS	

9p77

650.28-1

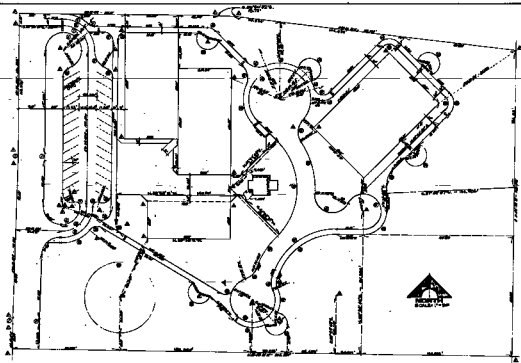










