
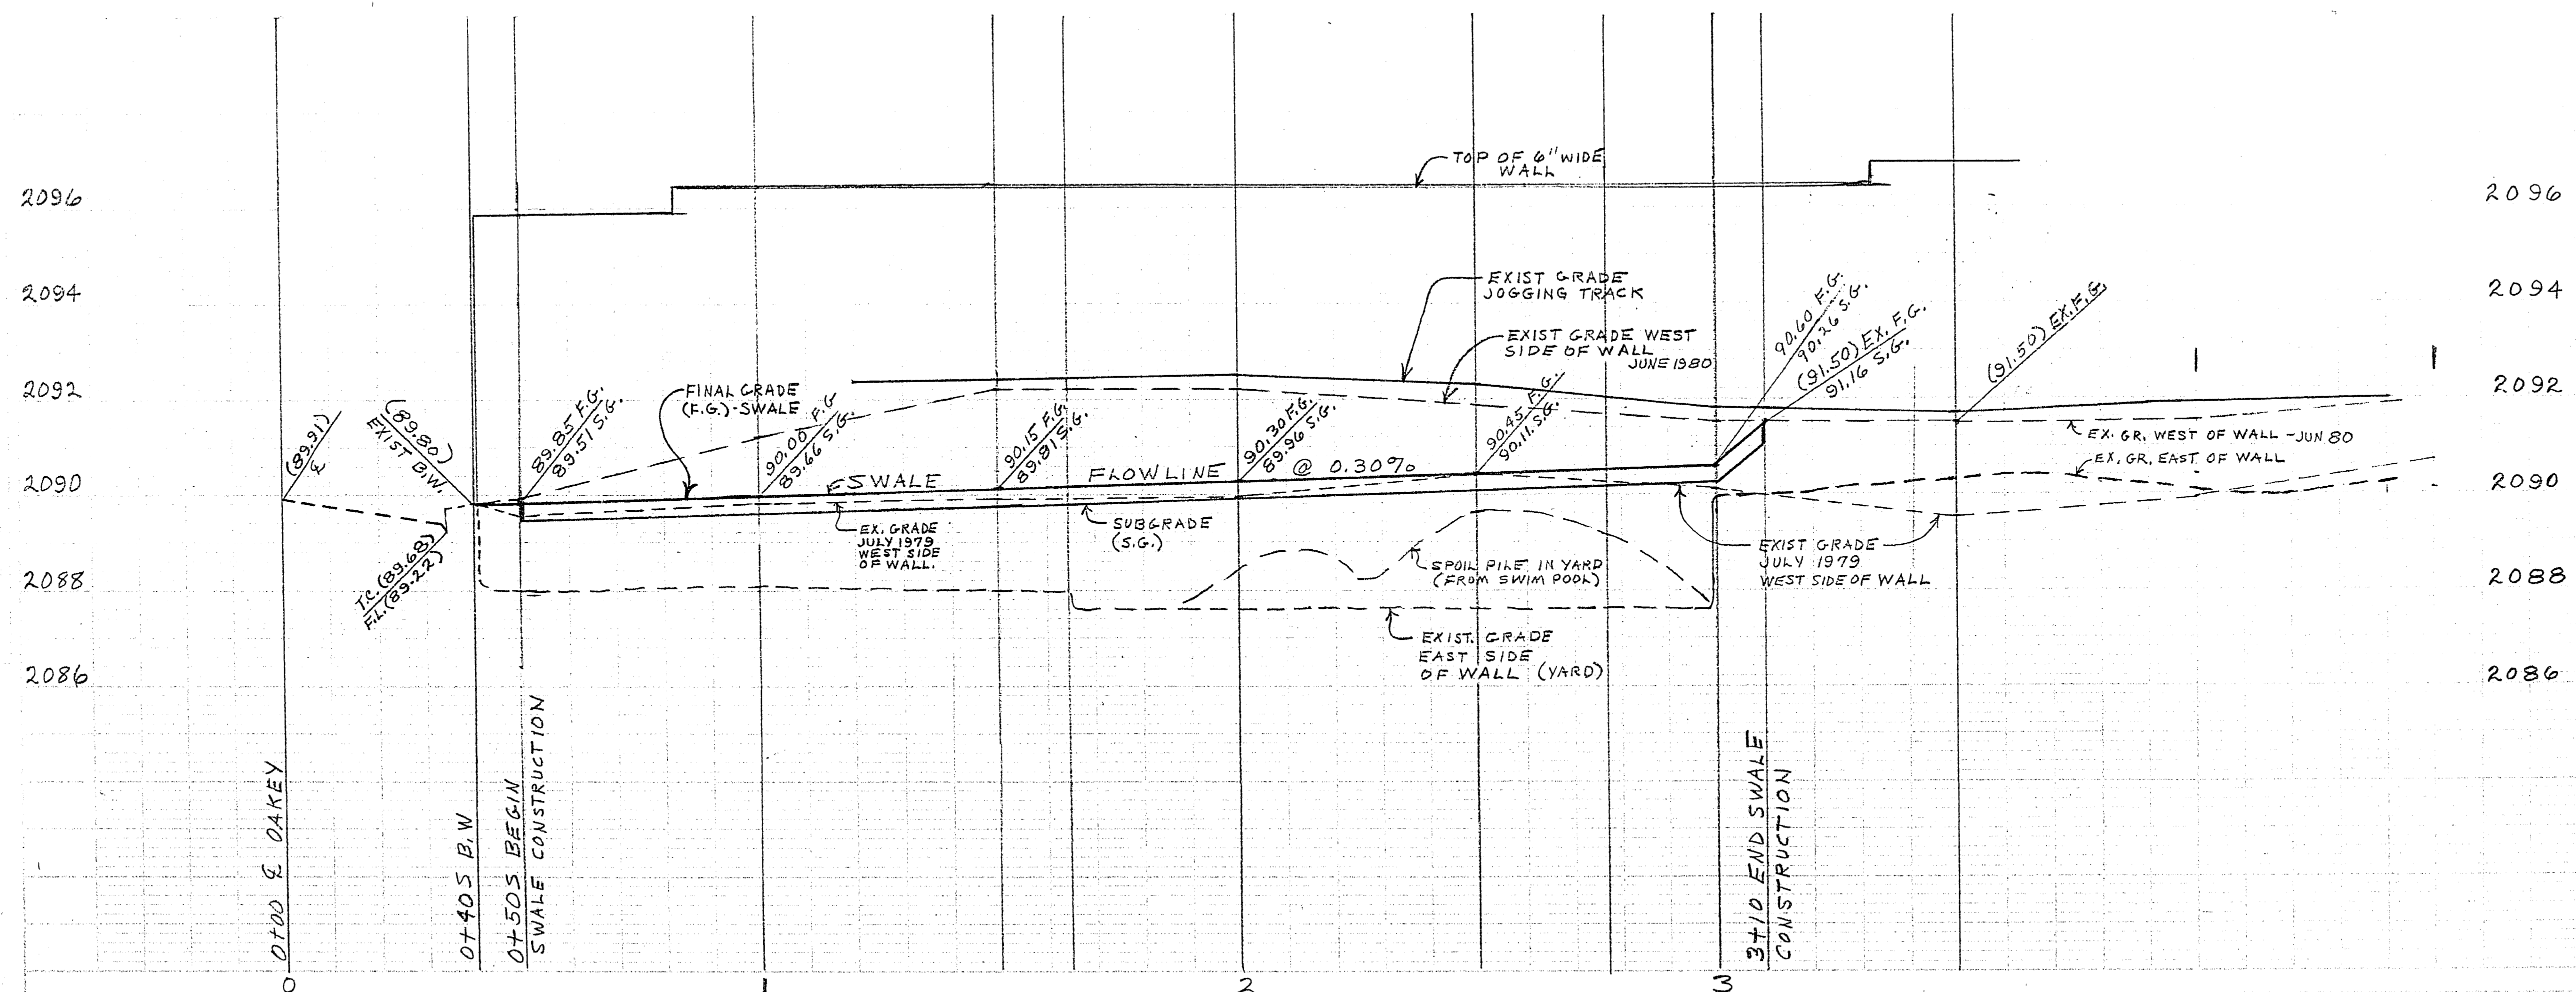


16-13-74

APPROXIMATE QUANTITIES			
ITEM	DESCRIPTION	UNIT	QUANTITY
1	REMOVE SHRUBS	EA.	55
2	REMOVE BUBBLER (2 LINE)	EA.	67
3	REMOVE 4" SILT FILL	C.Y	26
4	EXCAVATION	CY	115
5	REINSTALL BUBBLER (2 LINE)	EX	67
6	REPLANT SCRUBS	EA	55
7	ADD 4" SILT FILL	C.Y.	26

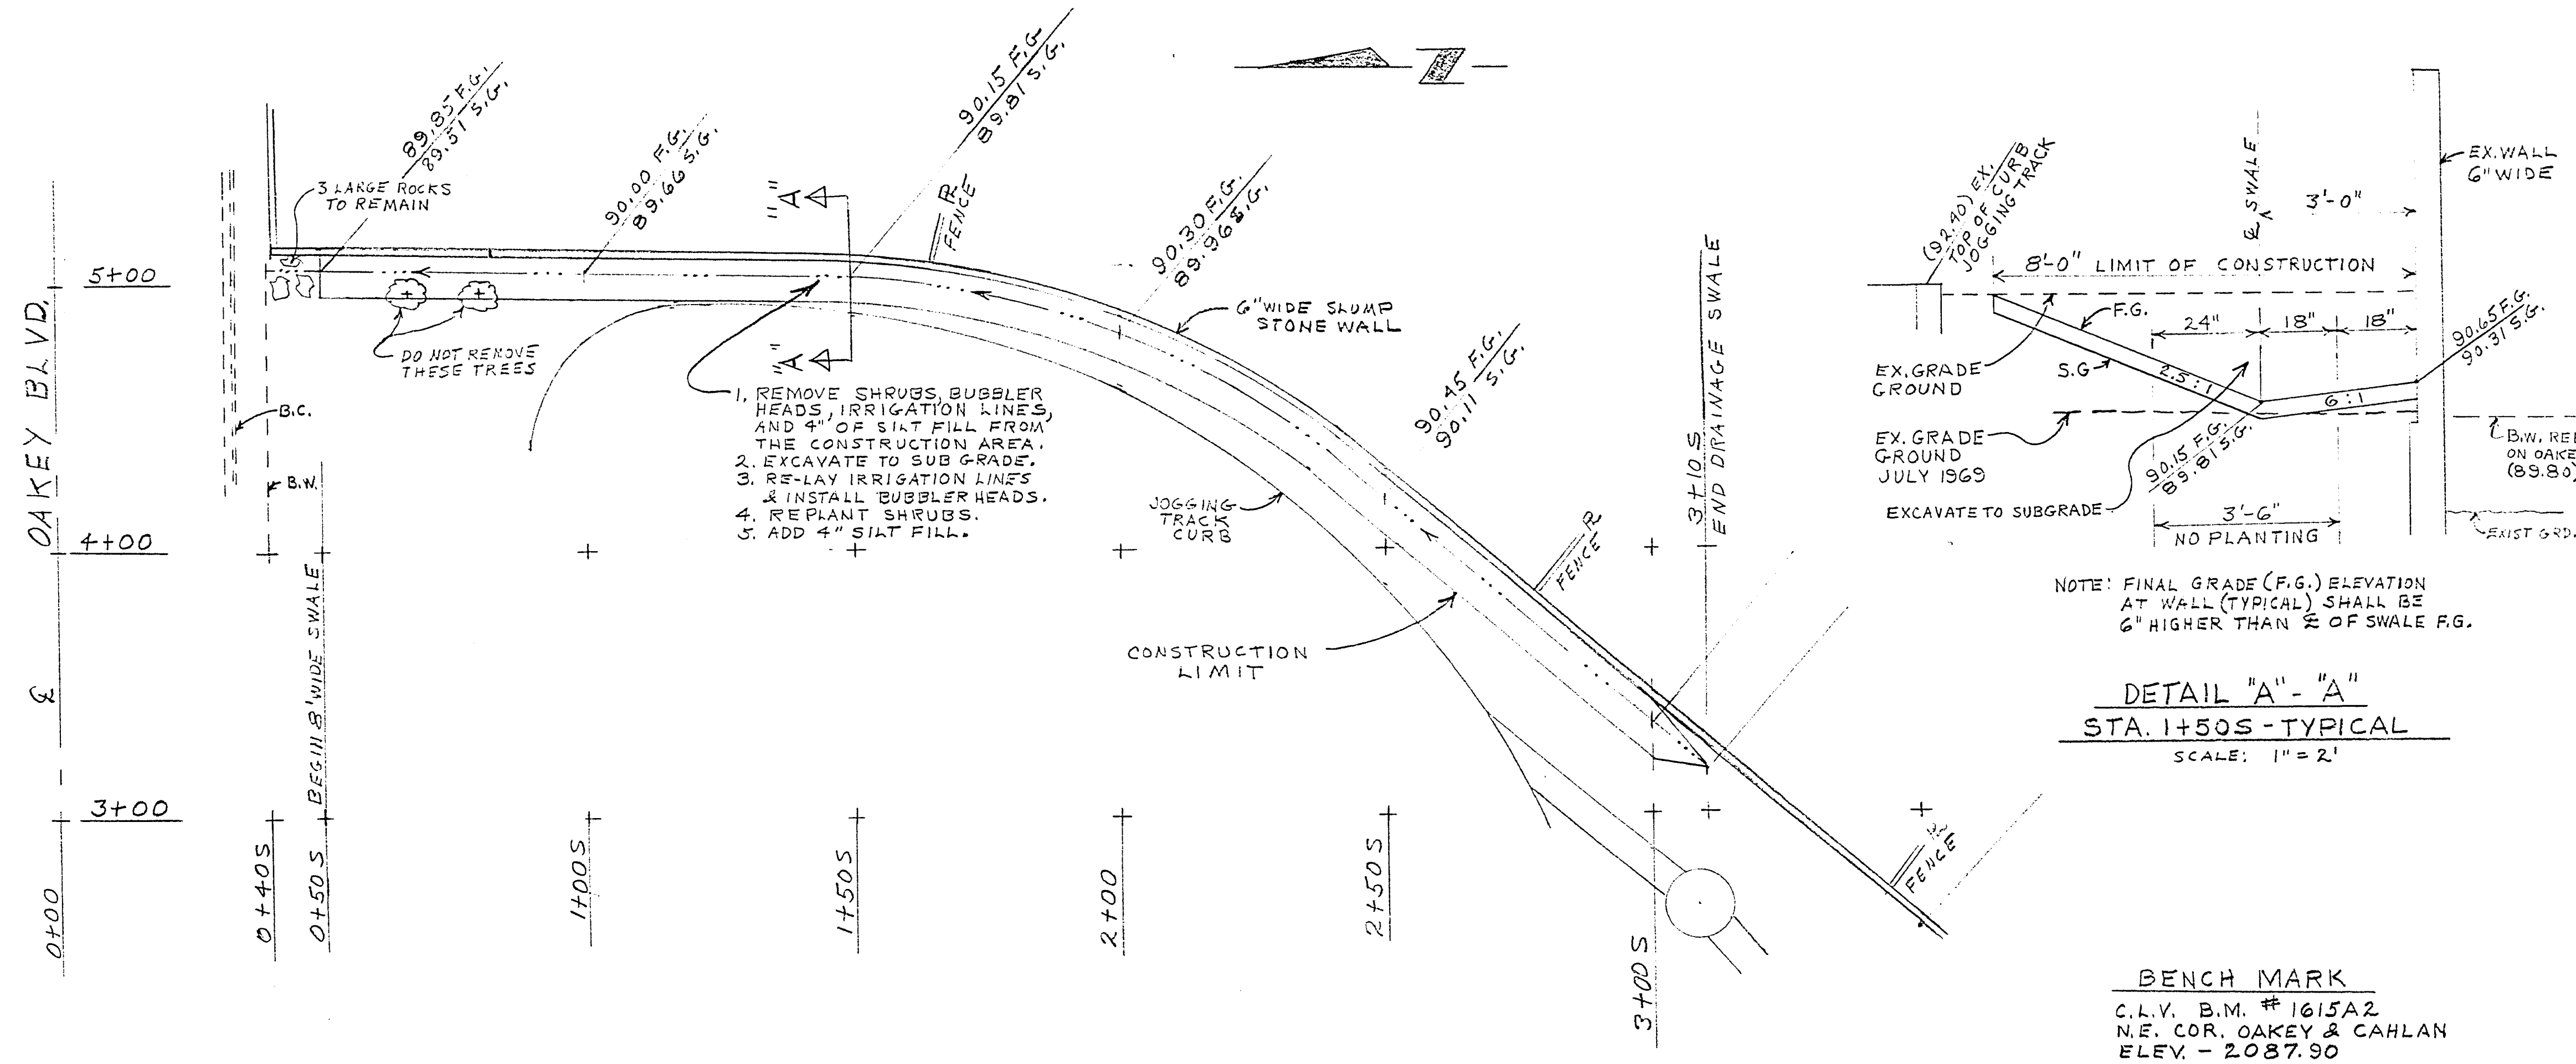

CITY OF LAS VEGAS NEVADA			
DEPARTMENT OF PUBLIC		SERVICES	
ENGINEERING		DESIGN DIVISION	
BOB BASKIN PARK DRAINAGE SWALE			
W.O. NO. 0043	F.BK. NO. 80-3X	DATE	DRAWING NO.
SC. (H) 1" = 20'	SC. (V) 1" = 2'	6-6-80	
DES. CHARLES KAJKOWSKI			FILE NO.
DR. ELLISON			650.27-1A
			SHEET 1 OF 1

650.27-1