


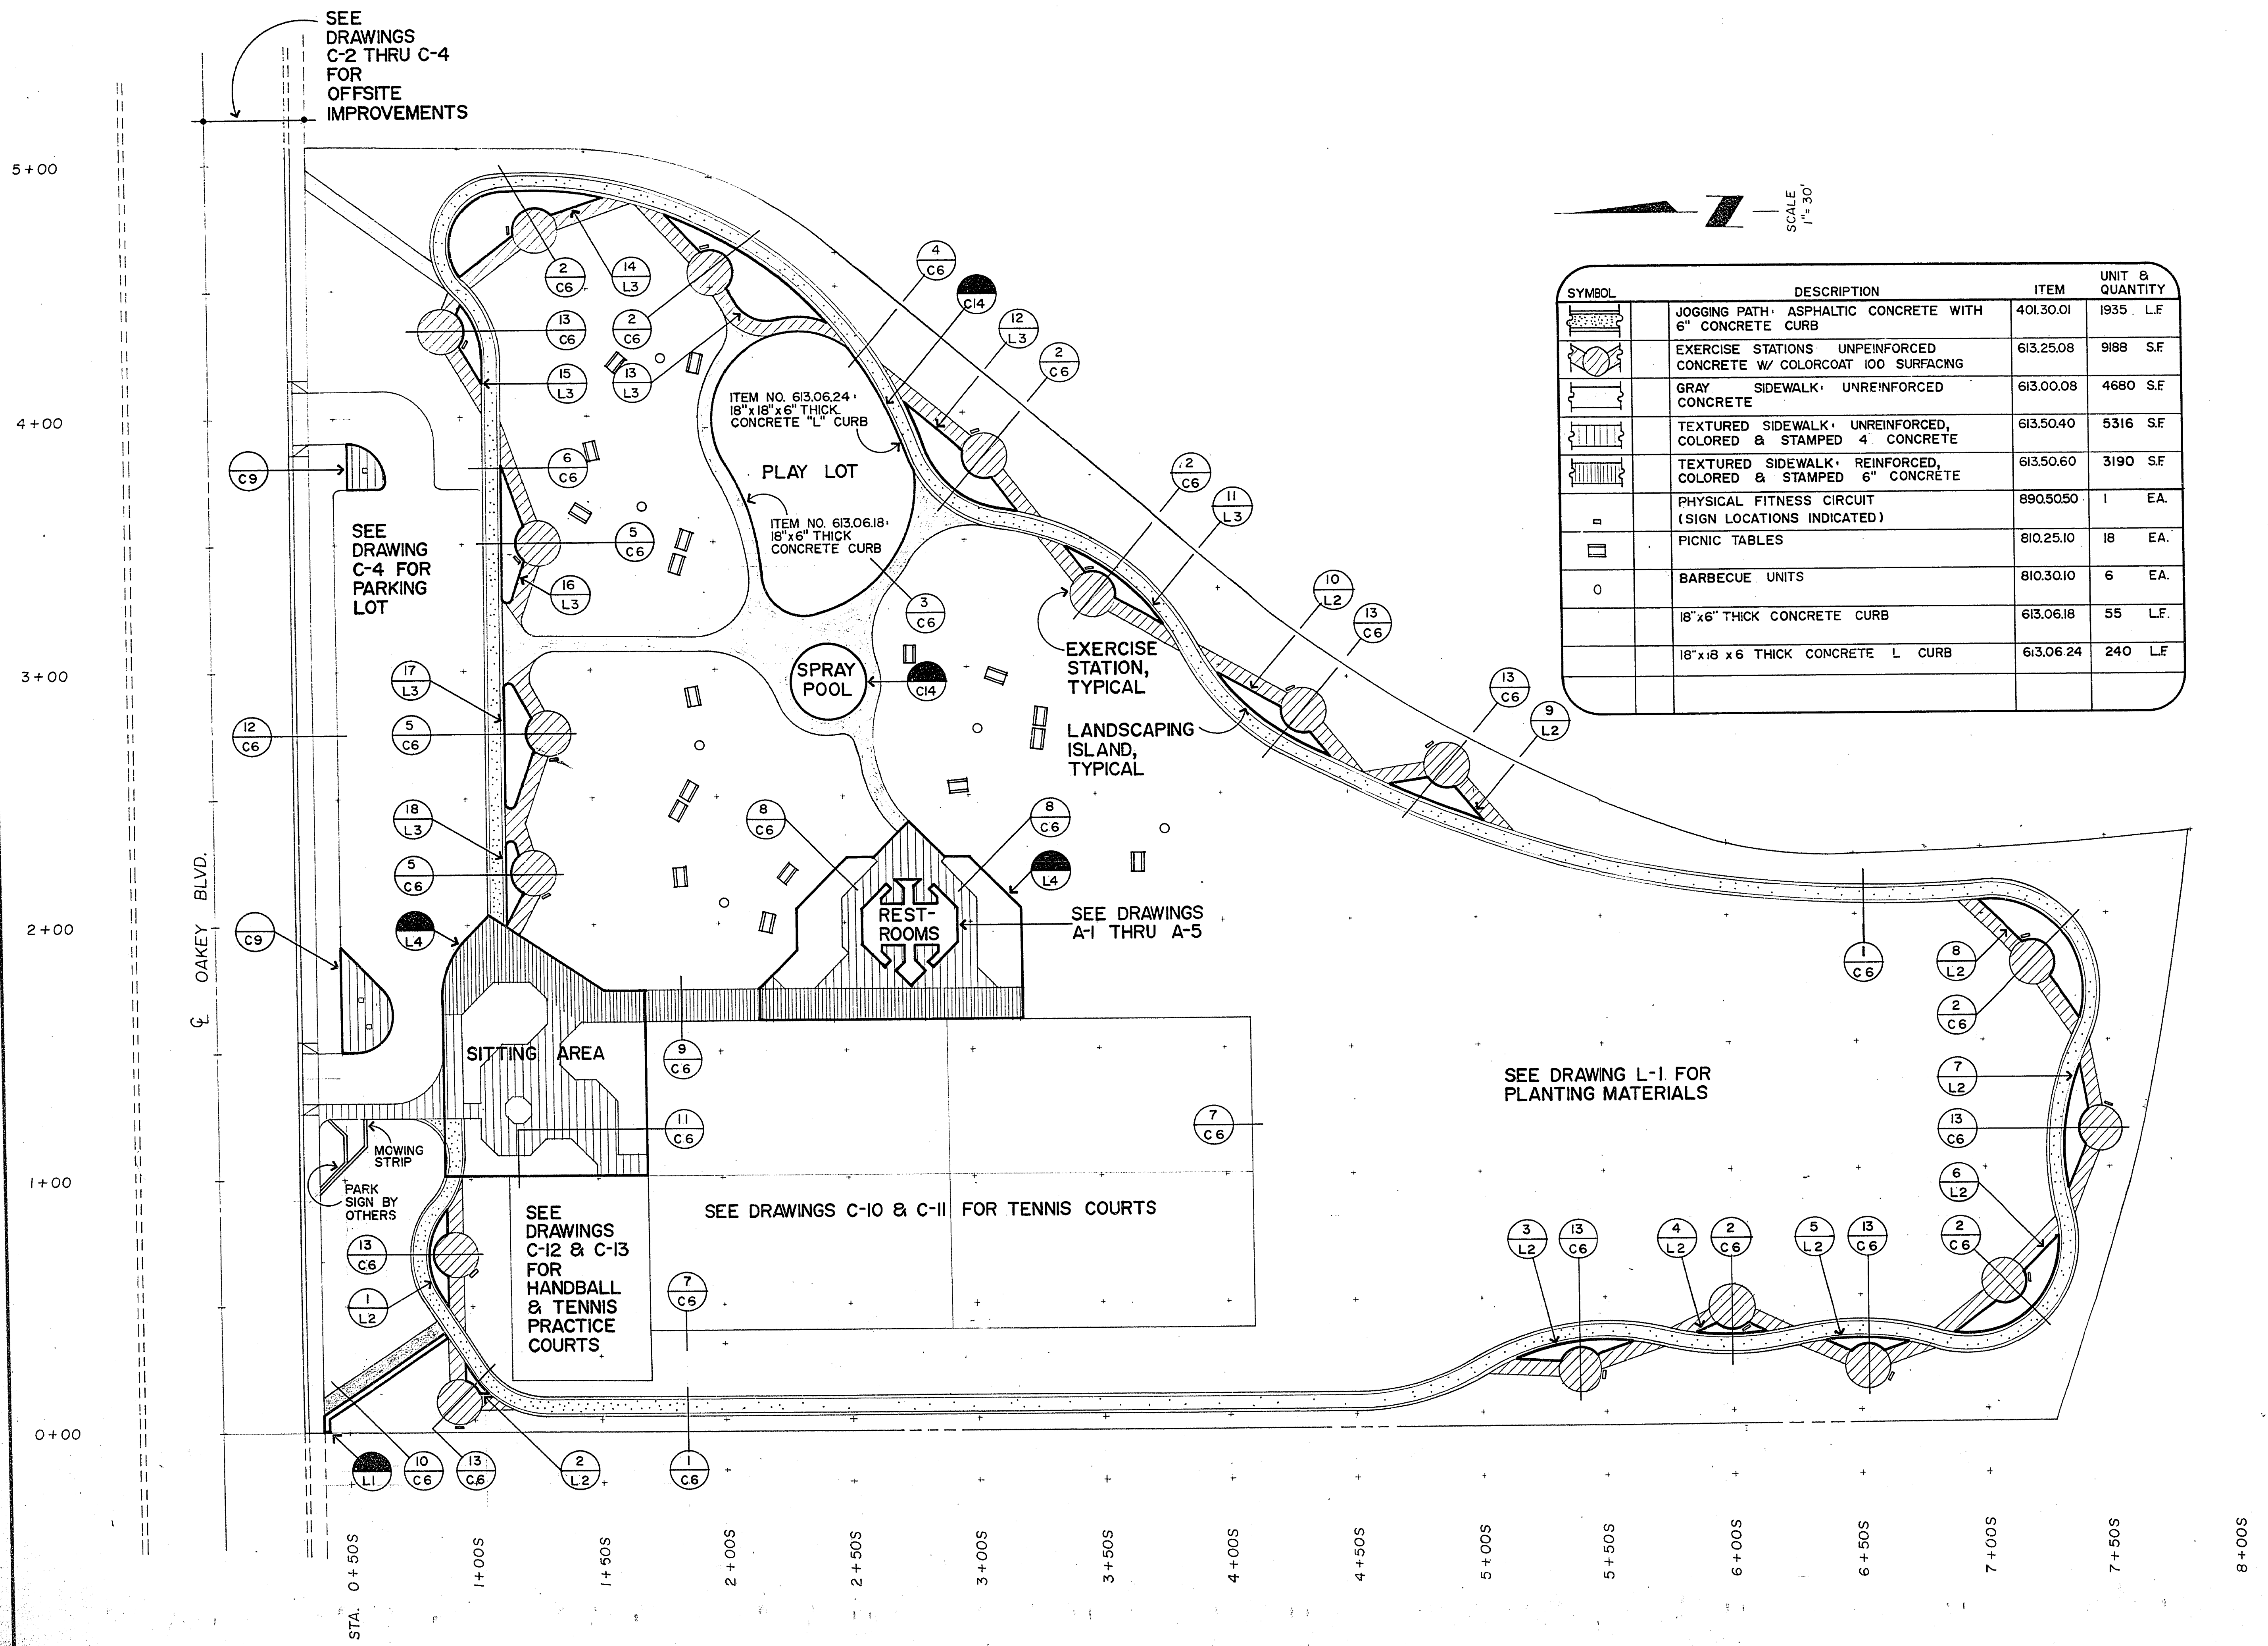

SYMBOL	DESCRIPTION	ITEM	UNIT & QUANTITY
	JOGGING PATH ASPHALTIC CONCRETE WITH 6" CONCRETE CURB	401.30.01	1935 L.F.
	EXERCISE STATIONS UNREINFORCED CONCRETE W/ COLORCOAT 100 SURFACING	613.25.08	9188 S.F.
	GRAY SIDEWALK UNREINFORCED CONCRETE	613.00.08	4680 S.F.
	TEXTURED SIDEWALK UNREINFORCED, COLORED & STAMPED 4" CONCRETE	613.50.40	5316 S.F.
	TEXTURED SIDEWALK REINFORCED, COLORED & STAMPED 6" CONCRETE	613.50.60	3190 S.F.
	PHYSICAL FITNESS CIRCUIT (SIGN LOCATIONS INDICATED)	890.50.50	1 EA.
	PICNIC TABLES	810.25.10	18 EA.
	BARBECUE UNITS	810.30.10	6 EA.
	18"x6" THICK CONCRETE CURB	613.06.18	55 L.F.
	18"x18 x6 THICK CONCRETE L CURB	613.06.24	240 L.F.

BENCH MARK
C.I.V. B.M. # 161542
N.E. CORNER OAKLEY & CAHLAN
ELEV. - 2087.90

CONTRACT
DRAWING
JUL 21 1979

16-73-79

Revisions

Date

W.O. no. 3477

Scale (v)

Scale (h) 1" = 30'

Fid. bk. no. 78-3X

Date

Design by P.S.

Drawn by TR & JJ

Date

Department of Public Services

Engineering Design Division

BOB BASKIN PARK

PARK MASTER PLAN

Drawing no. 650271

C 5

5 of 28