


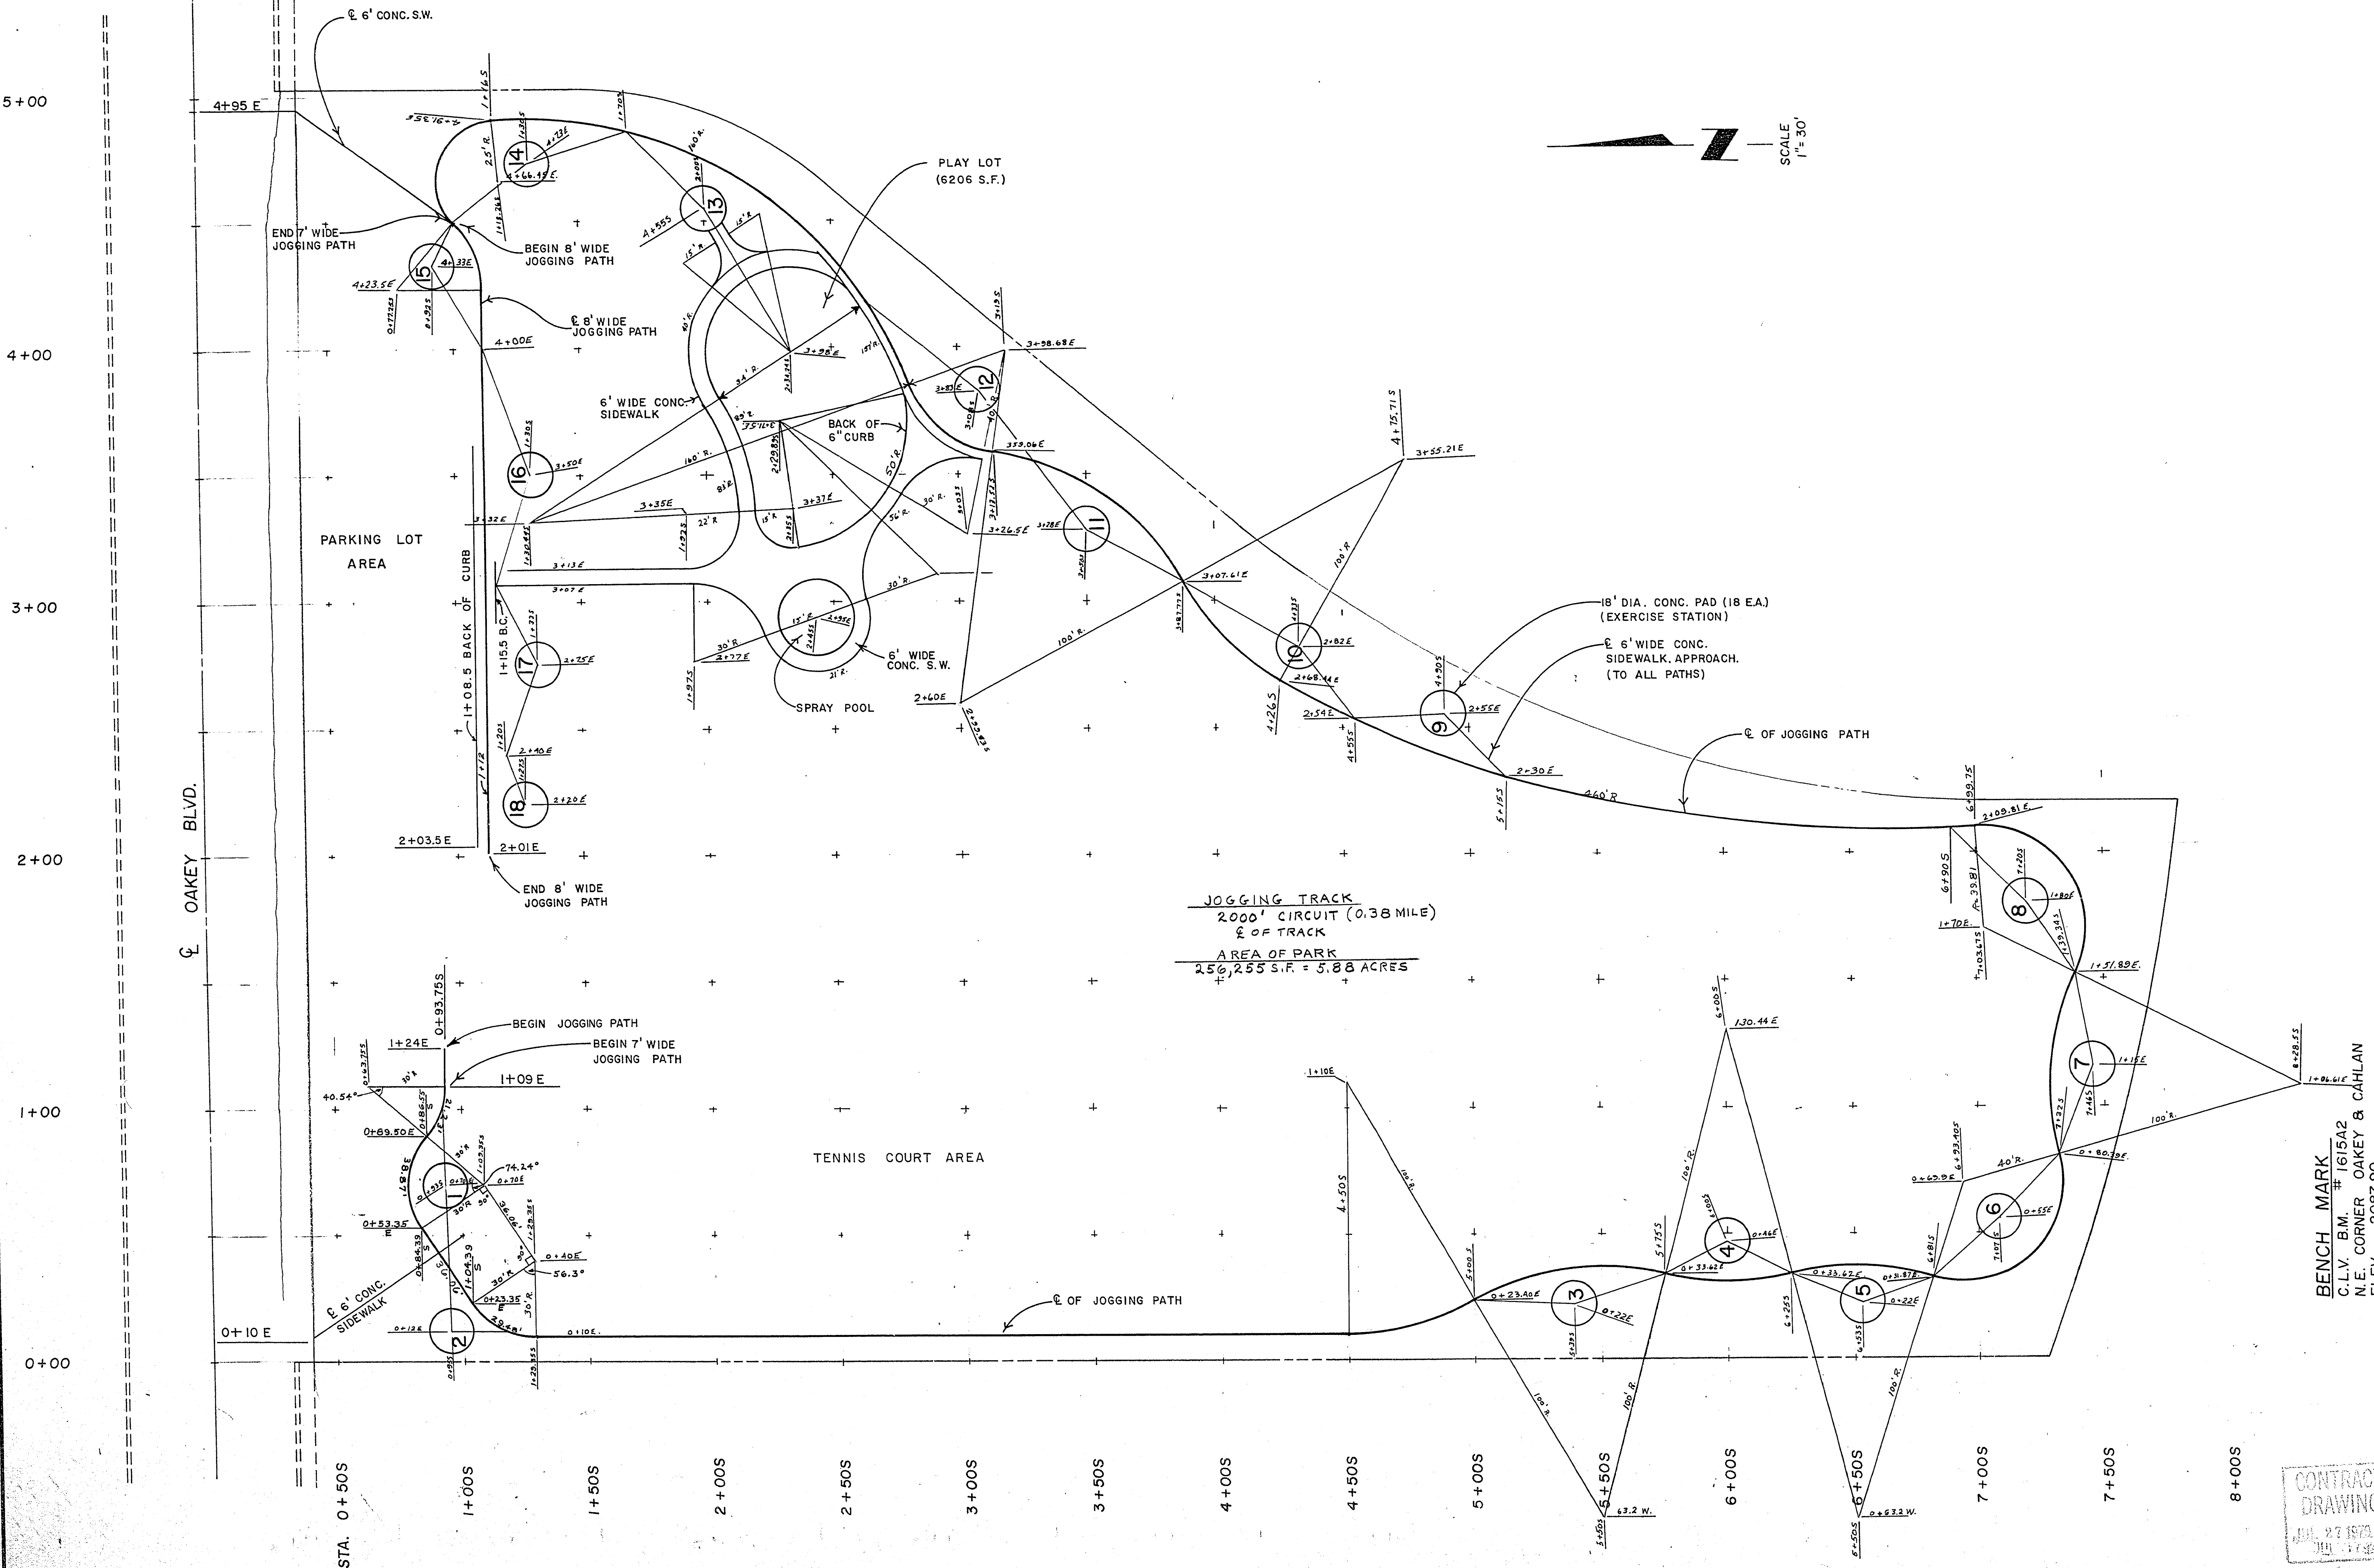

City of Dallas

Department of Public Services

Engineering Design Division

GEOMETRICS

BOB BASKIN PARK

JOGGING PATHS, EXERCISE PADS
PLAY LOT & SPRAY POOL

Contract Drawing
JUL 27 1979
JUL 17 1979

Drawing no.
650.27-1

8 OF 28

Scale (h) 1" = 30'

Scale (v) 1" = 30'

W.O. no. 3477

Fid. bk. no. 78-3X

Date 1-23-79

Design by D. McGONEGLE

Drawn by JOHN PAYNE

Approved by the Director of Public Services

Date

Revisions

Date