

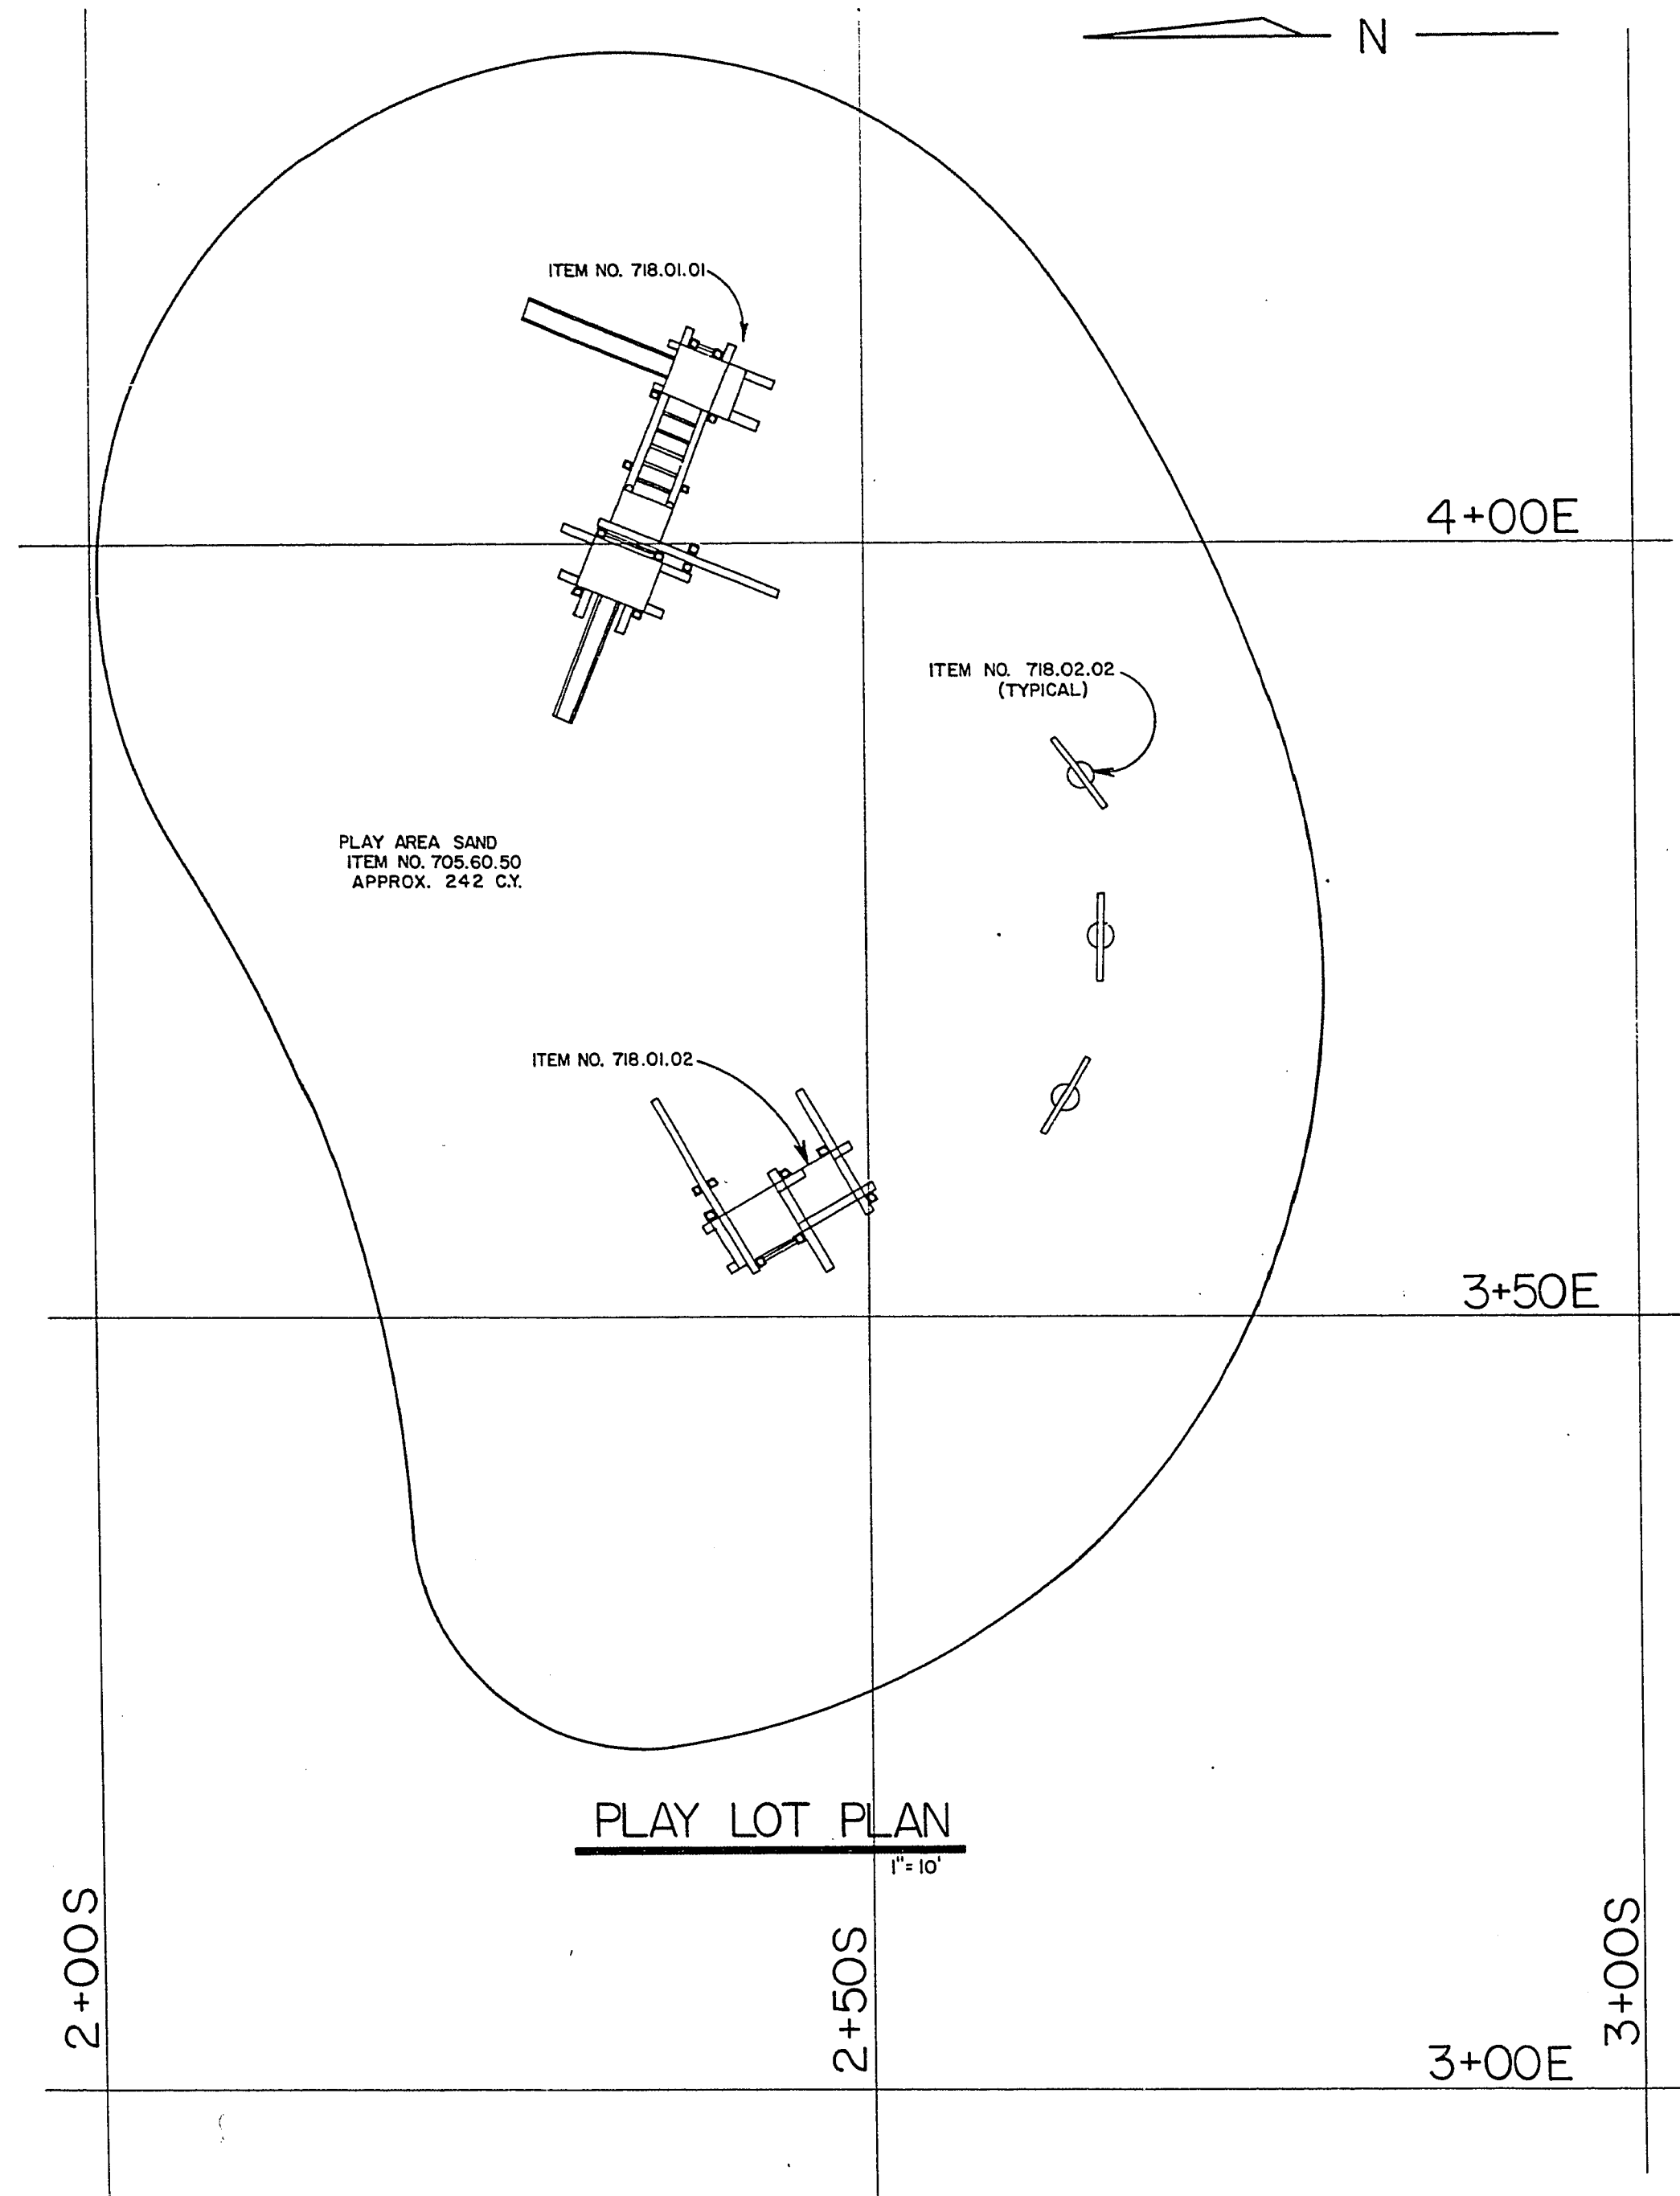
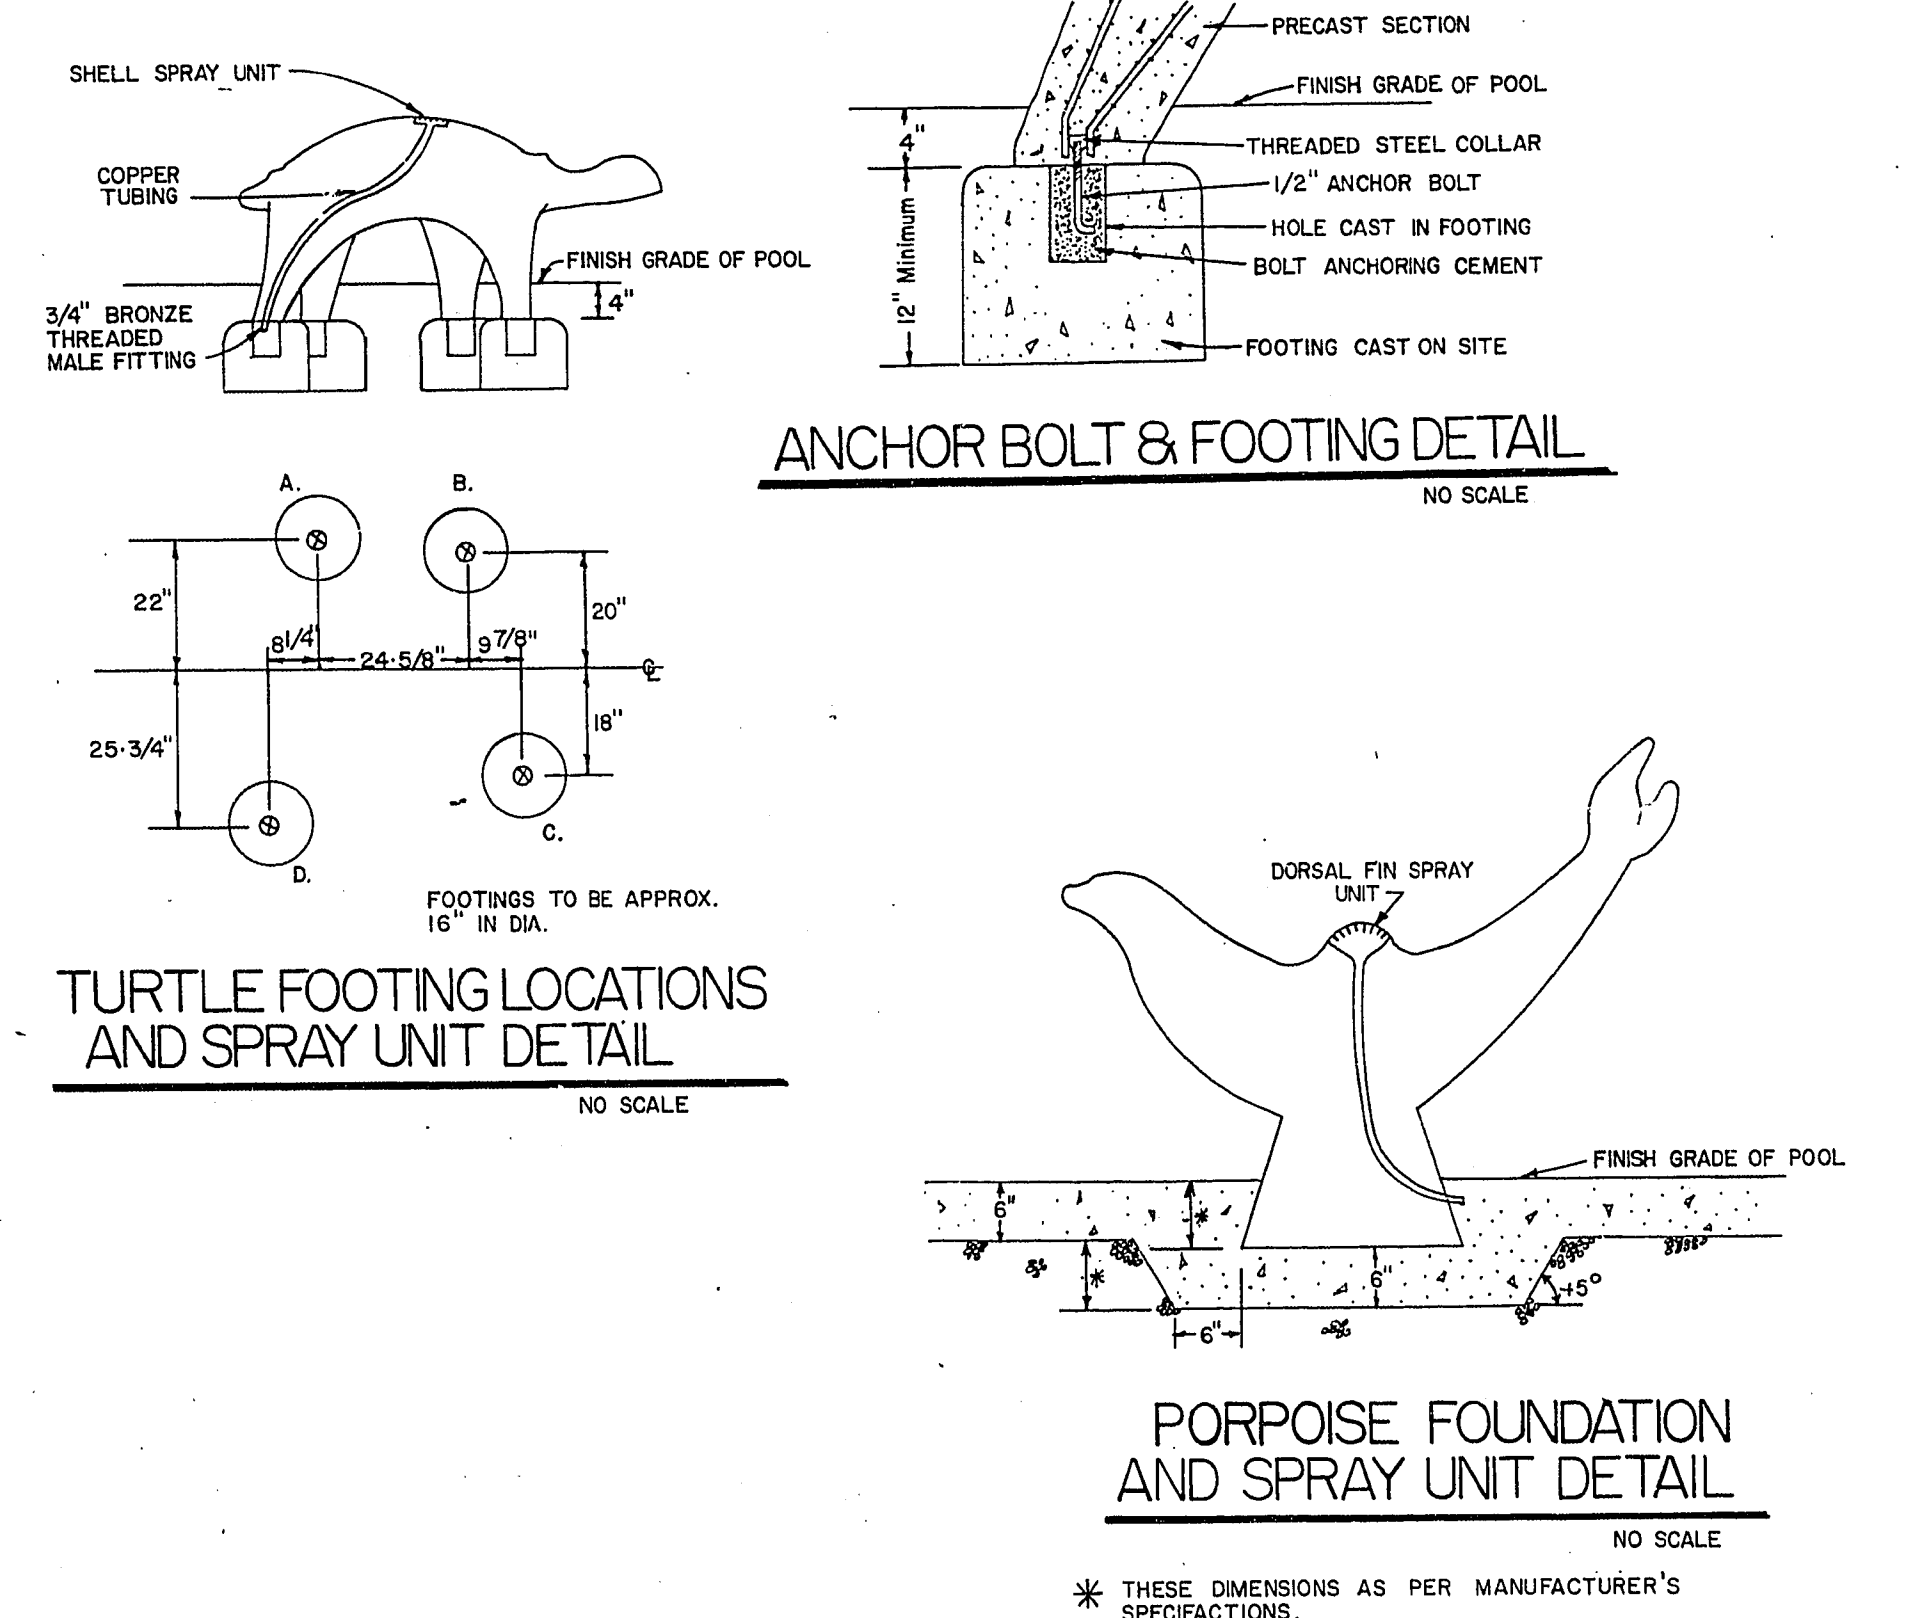
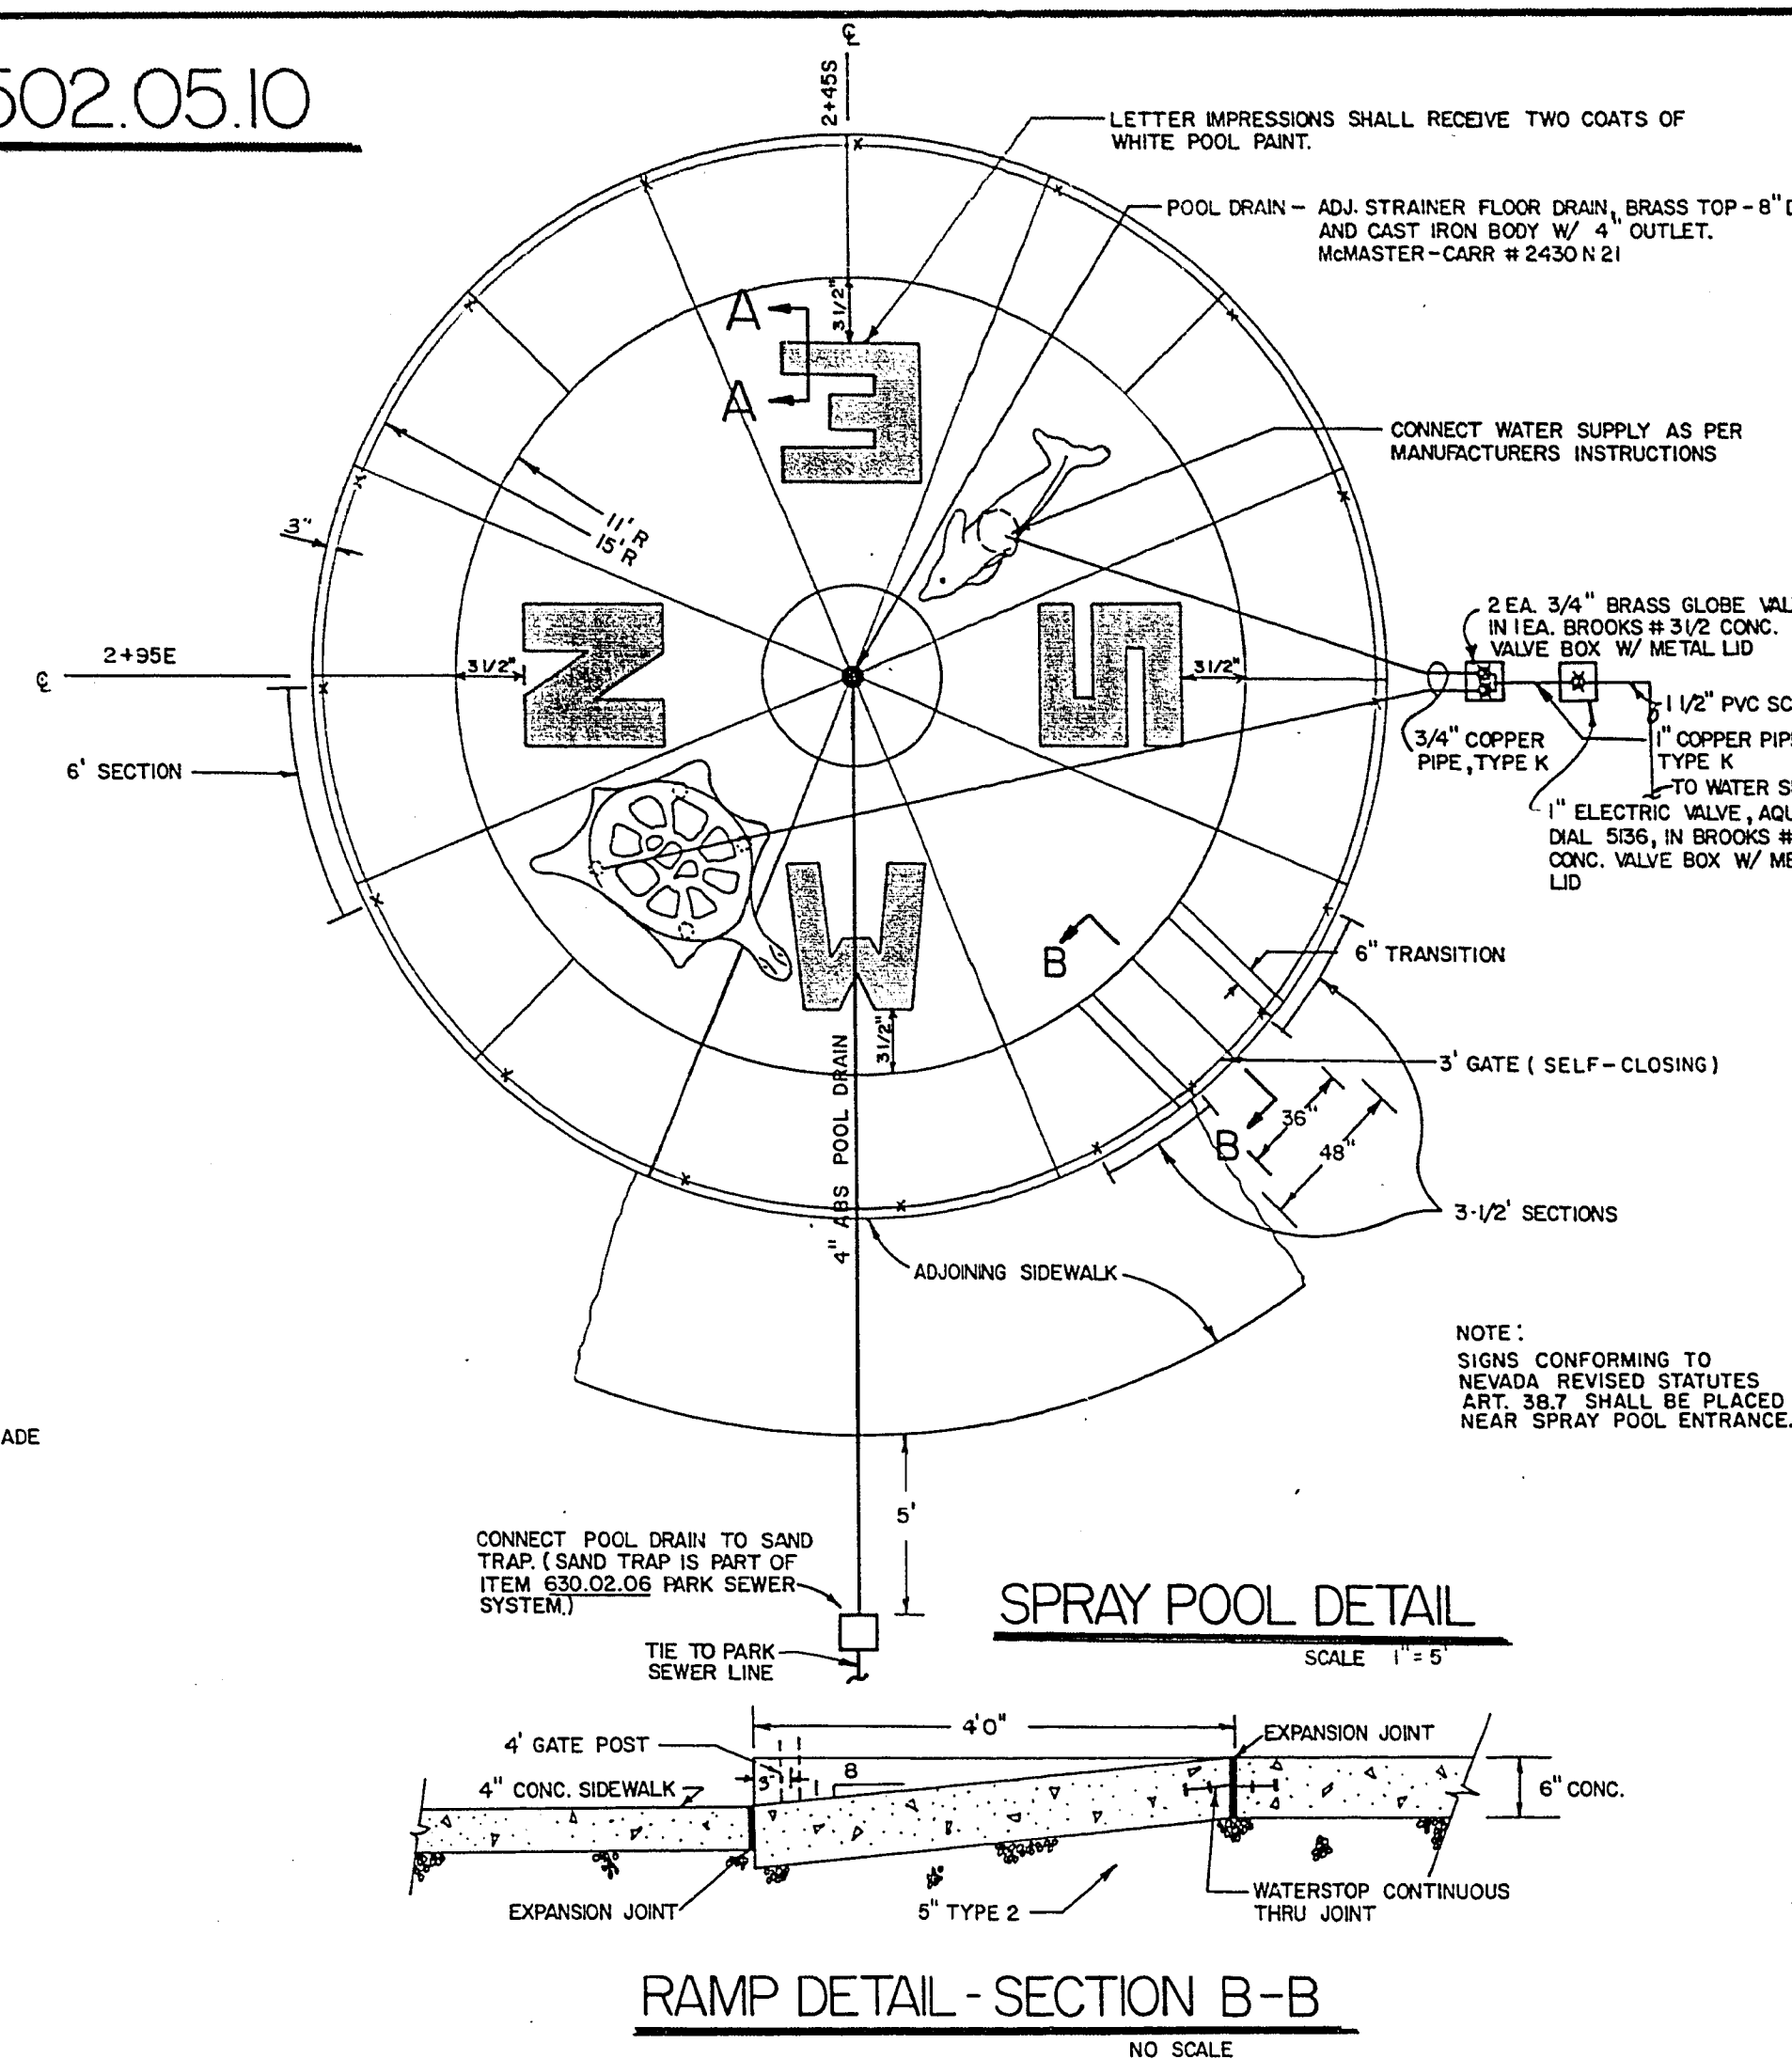
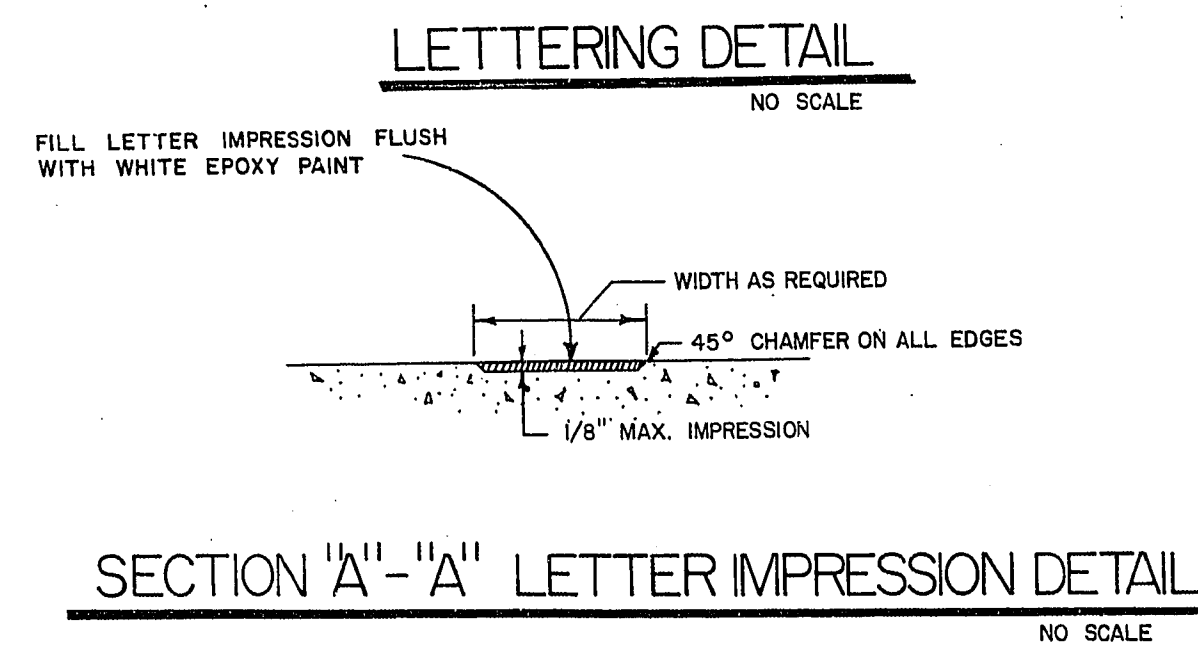
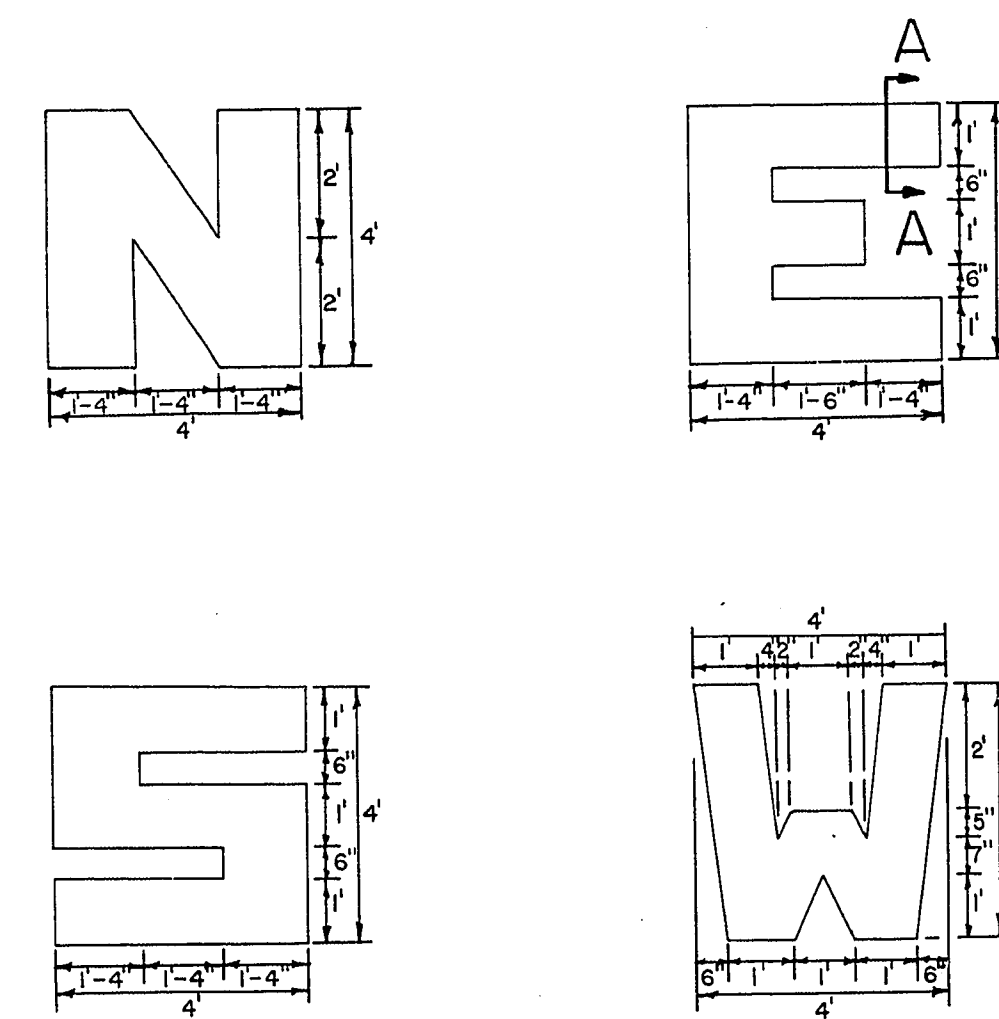


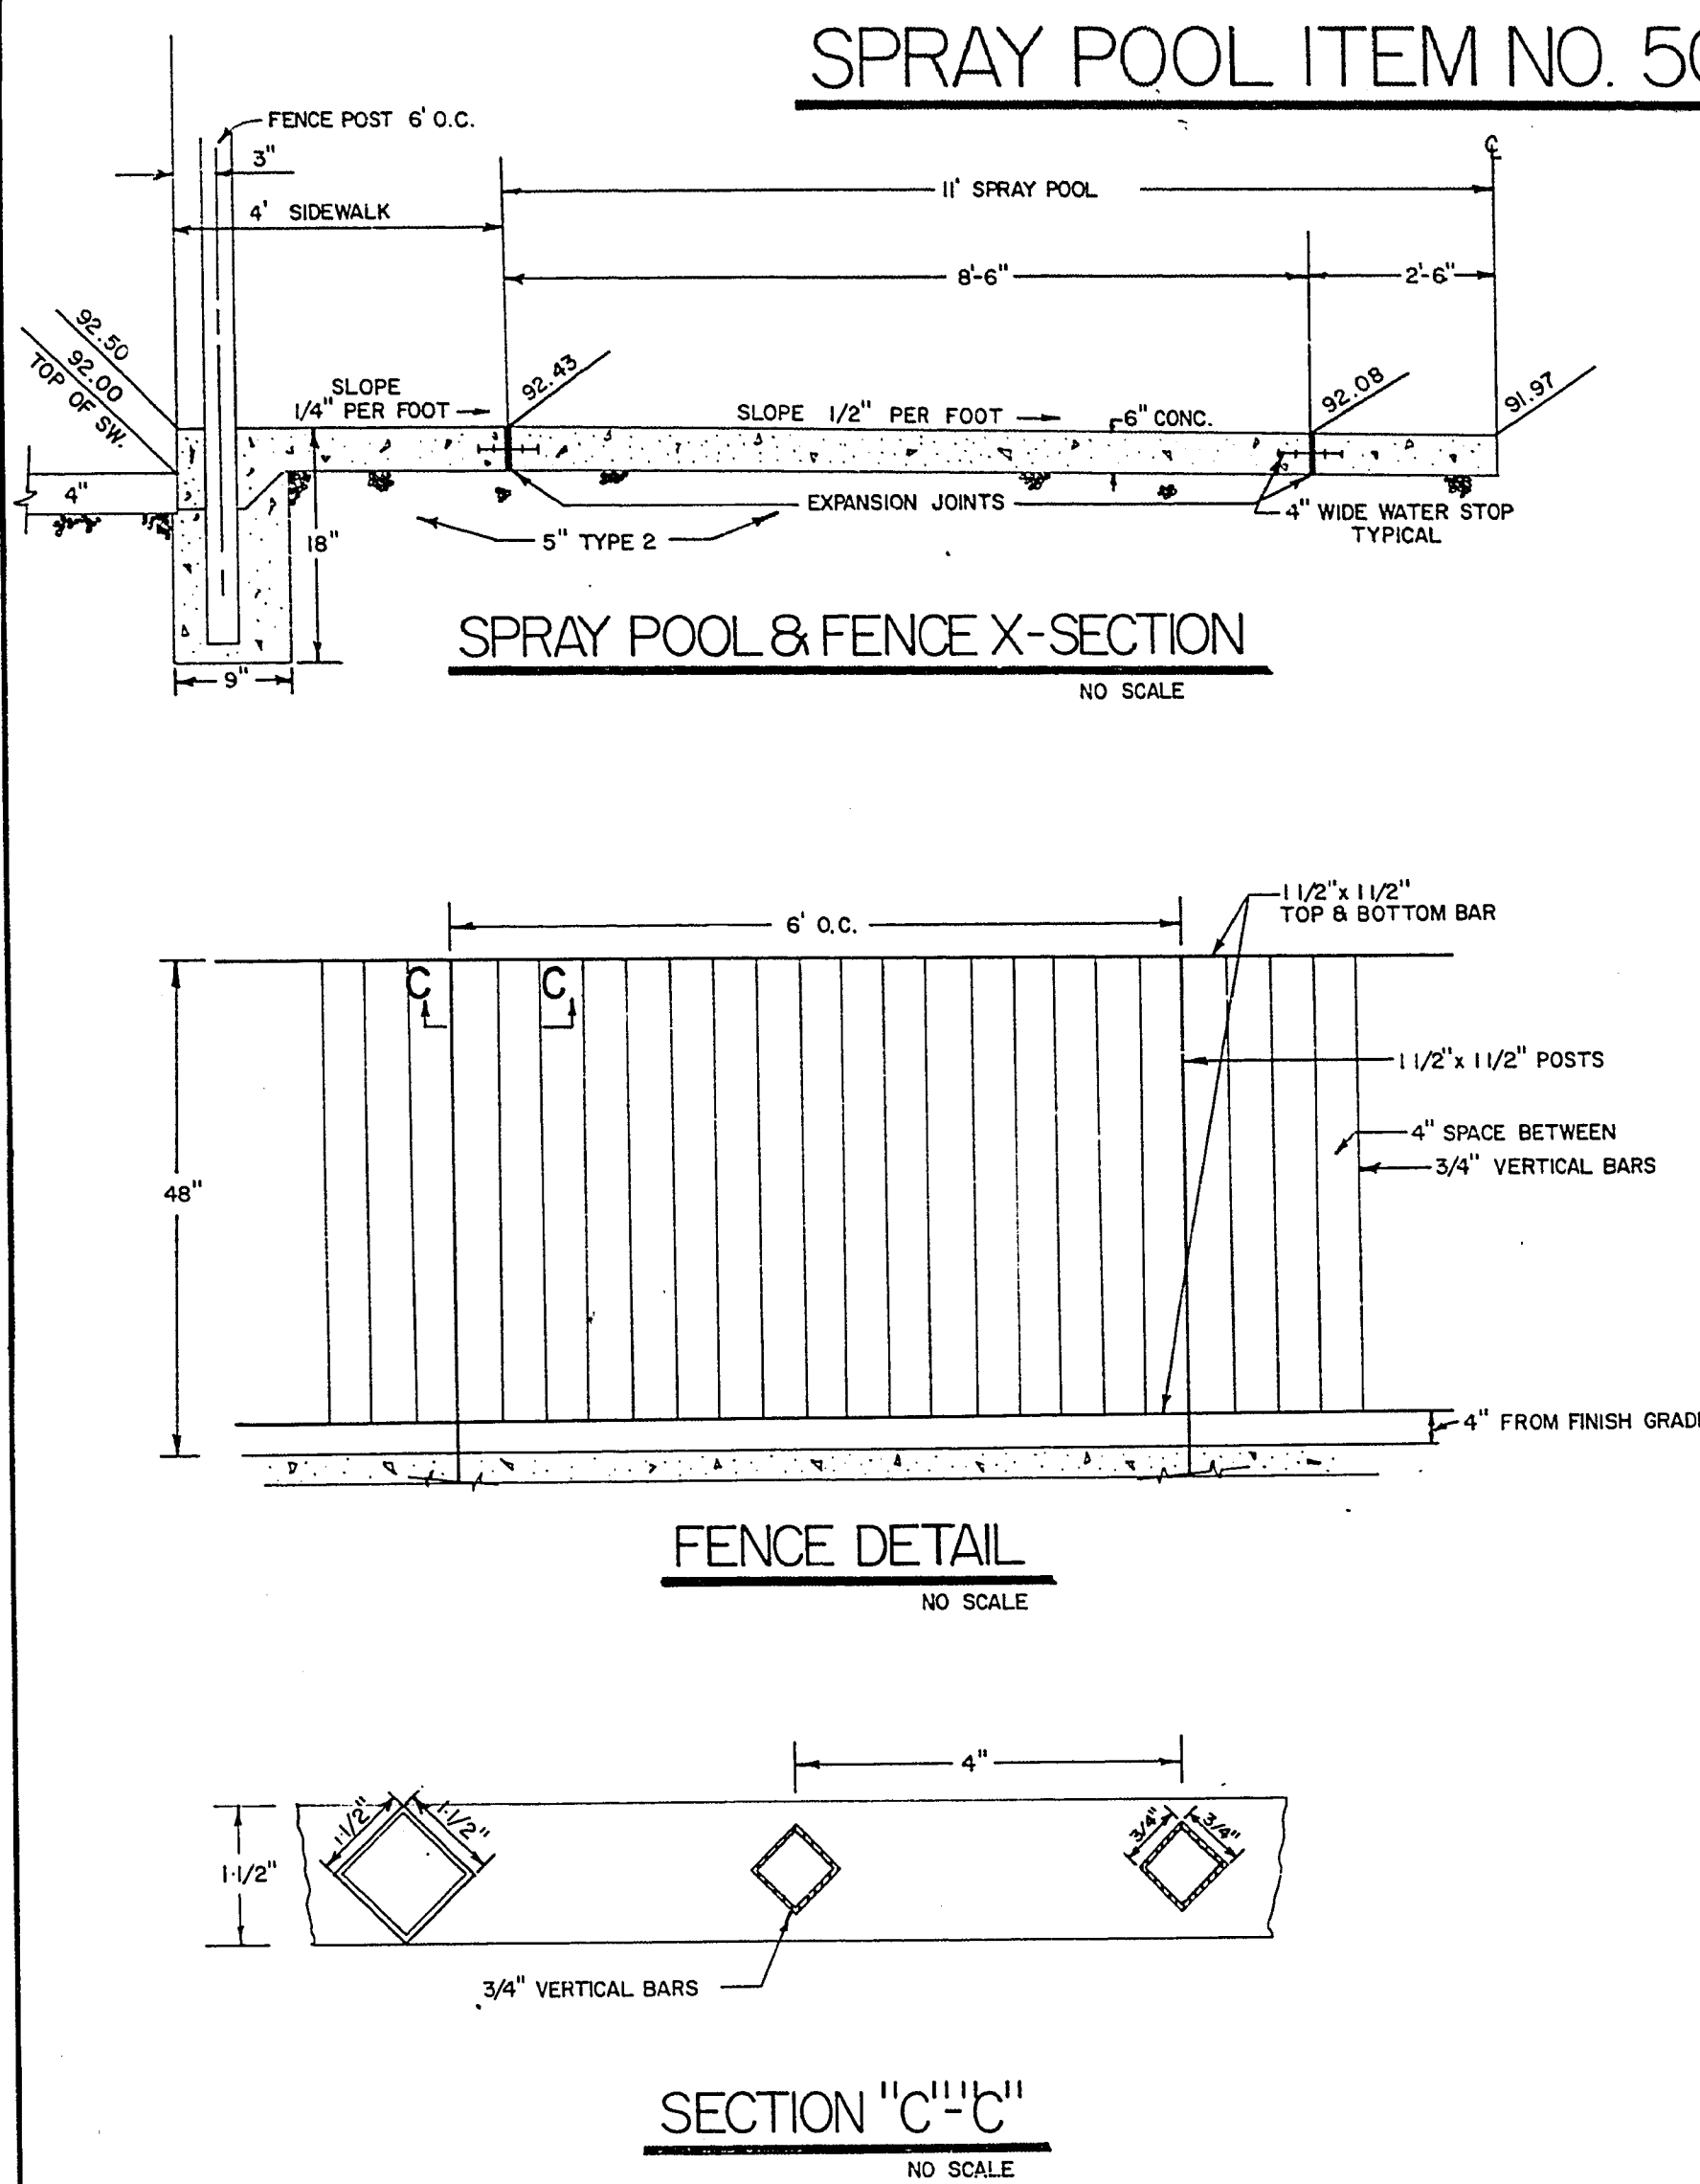

ITEM NO. 718.02.02
710' 10" STRESSED ARCH, PLAY FAIR INC.
SALE REPRESENTATIVE AL FUCHS
2919 WEST GLENDALE AVE (602-242-6066)

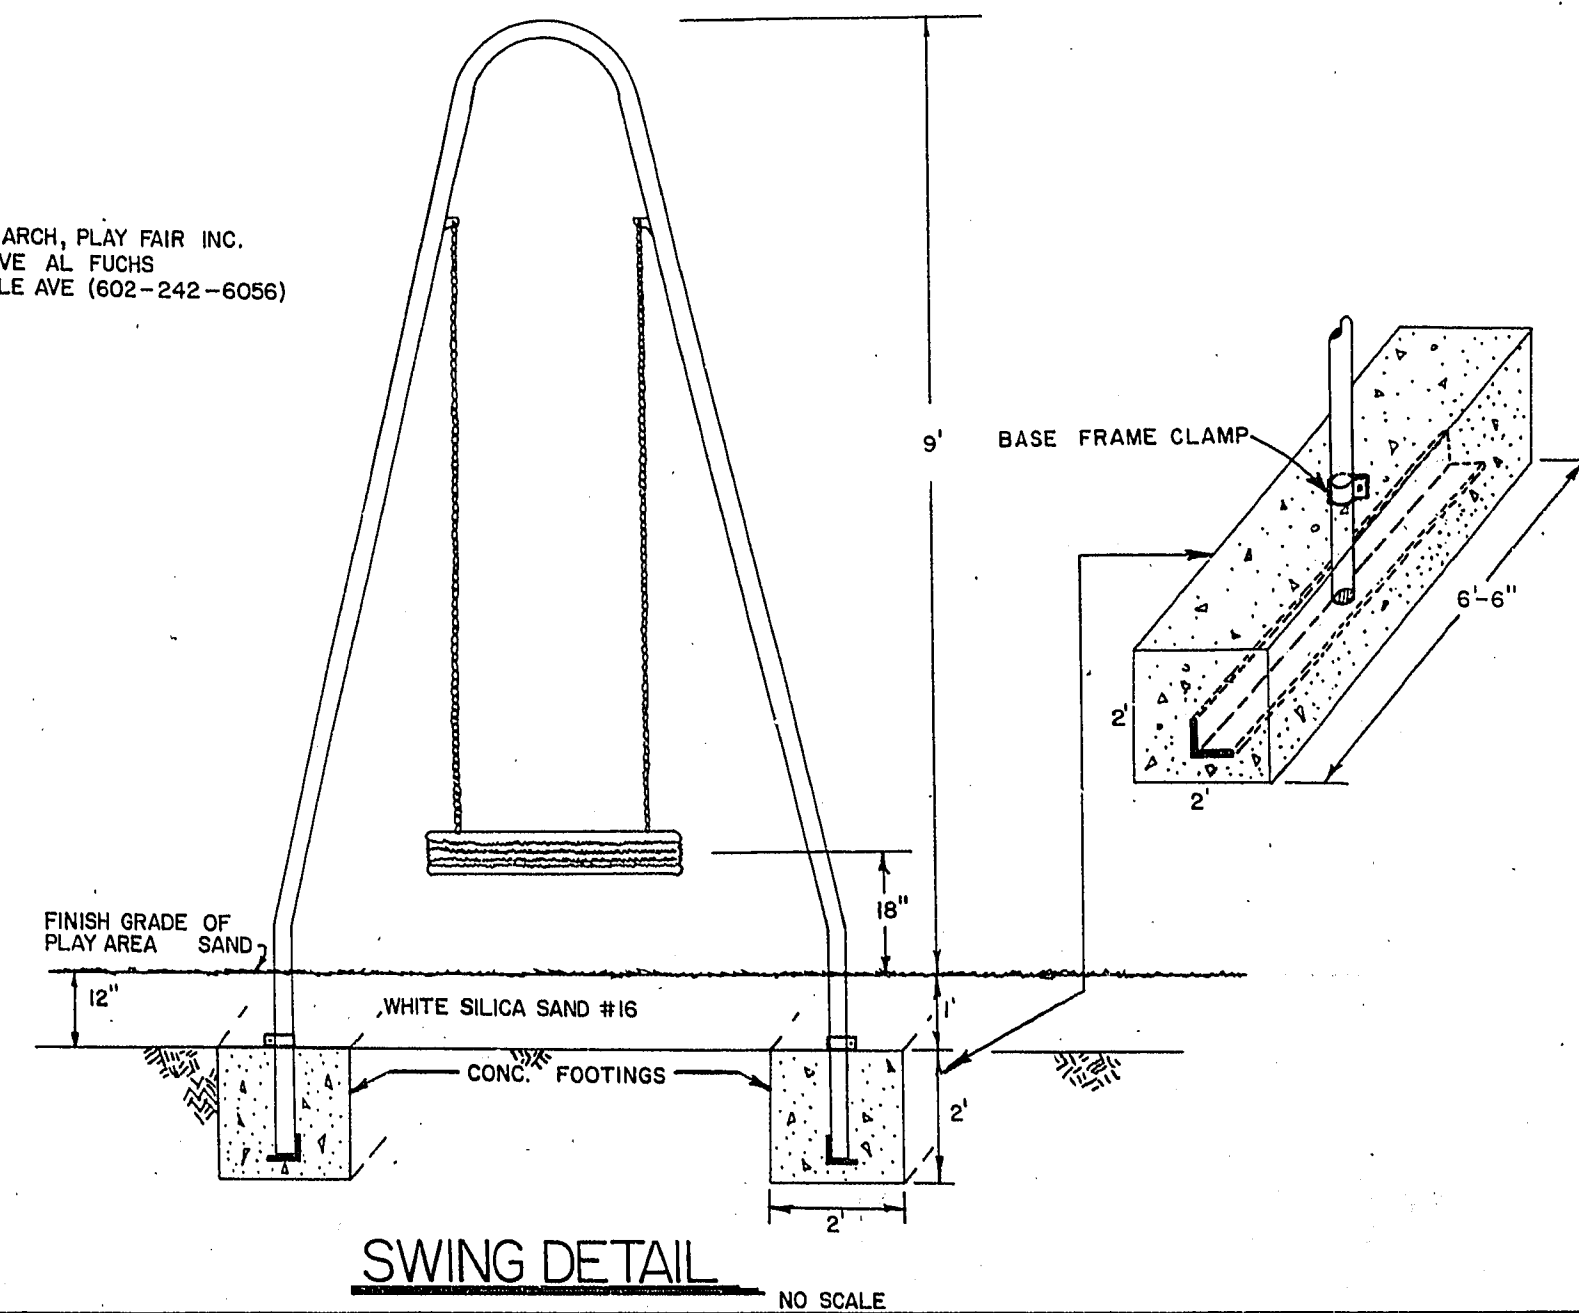

16-13-78		Revisions	Date
W.O. no. 3477		Scale (h)AS NOTED	Date 1/23/79
Fid. bk. no.		Design by C. KAJKOWSKI	Drawn by M. JONES
Approved by the Director of Public Services		Date	
Engineering Design Division		PLAY AREA & SPRAY POOL PLAN AND DETAILS	
Department of Public Services		BOB BASKIN PARK	
		Drawing no. 650.27-1	