



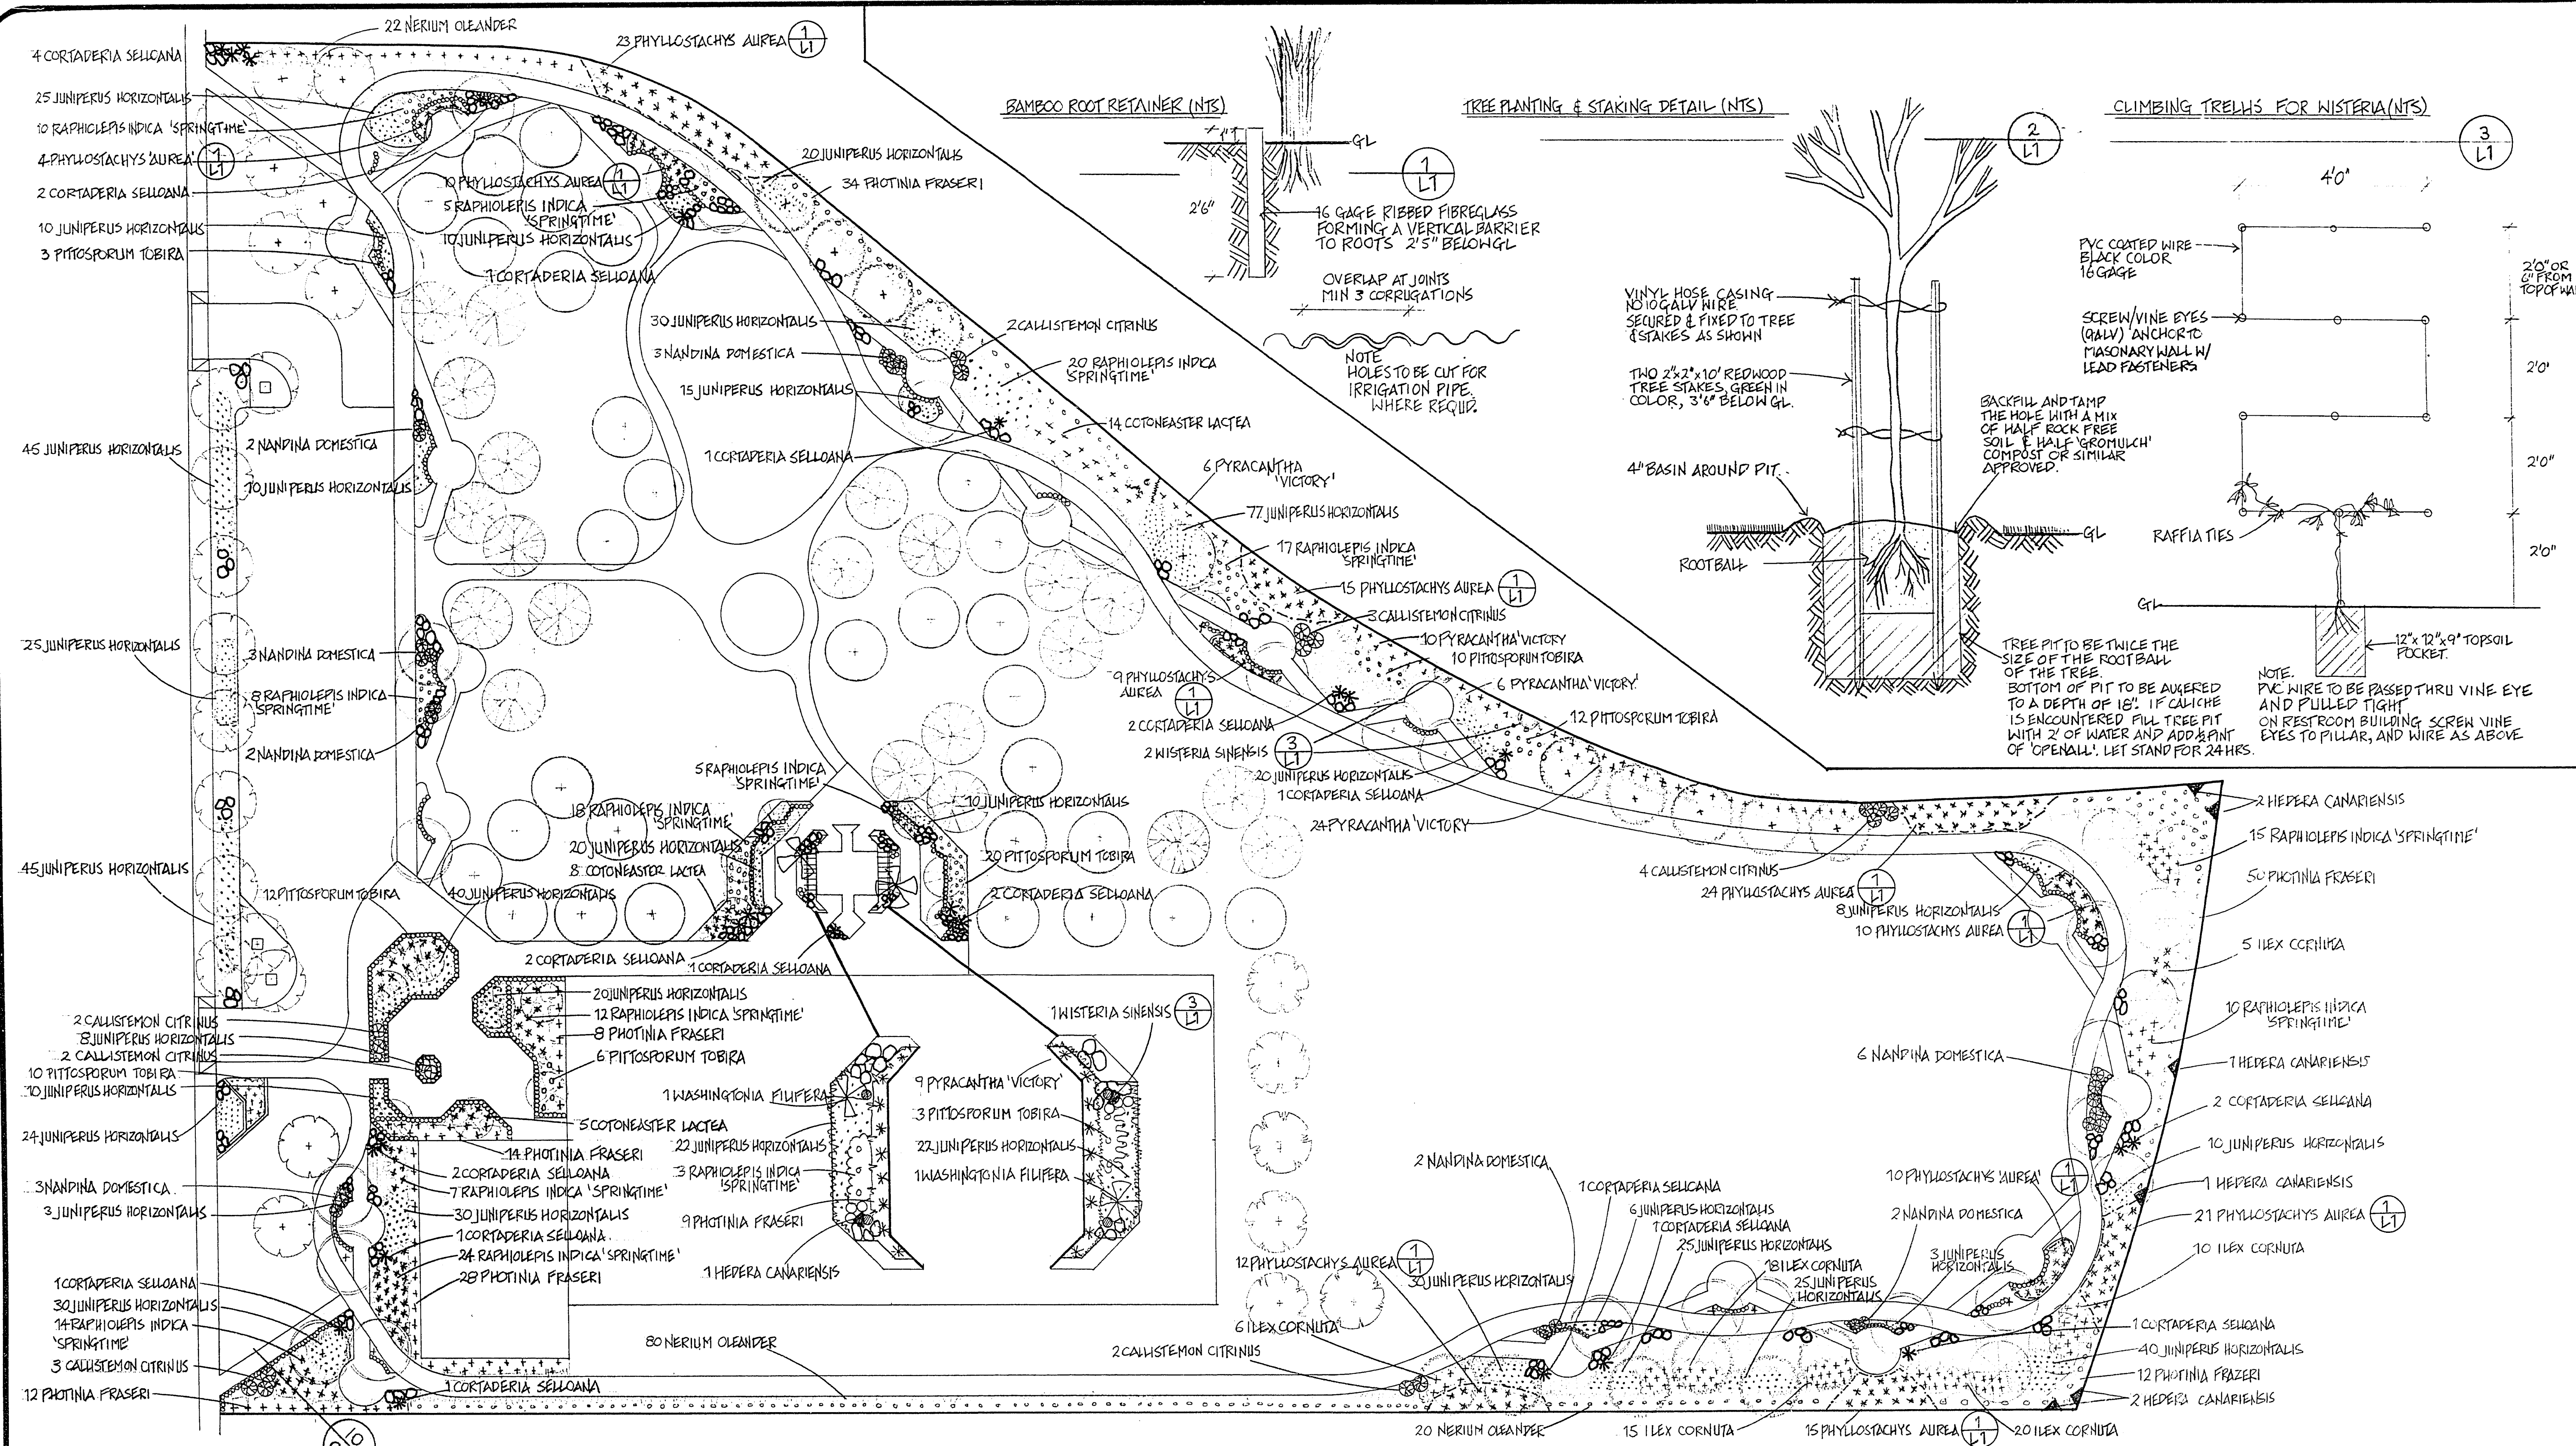

City of Las Vegas, Nevada
Department of
Community Planning and Development
Don J. Saylor, A.I.P., Director

BOB BASKIN PARK
PLANTING PLAN

Design By: P.S.	Reviewed By: P.S.	Date: JAN 79	Scale: 1" = 30'-0"
Drawn By: P.S.	Reviewed By: P.S.	Date: JAN 79	

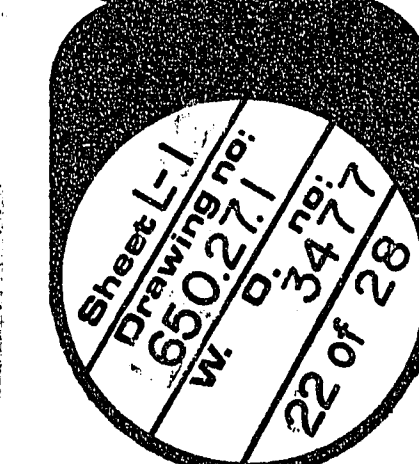

TREES (REF. DETAIL 1)
FRAXINUS V. 'MODESTO' (ASH) 15 GALL 30 QTY ITEM # 212.00.01
PLATANUS RACEMOSA (CALIF. SYCAMORE) 15 GALL 20 QTY ITEM # 212.00.02
MORUS ALBA 'KINGAN' (MULBERRY) 15 GALL 30 QTY ITEM # 212.00.03
QLEDITSIA TRIAC. INERMIS (SUNBURST) (HONEY LOCUST) 15 GALL 21 QTY ITEM # 212.00.04

TREES (REF. DETAIL 2)
CUPRESSUS GLAUCA 'ARIZONICA' (ARIZONA CYPRESS) 15 GALL 15 QTY ITEM # 212.00.05
POPULUS FREMONTII (FREMONT POPLAR) 15 GALL 6 QTY ITEM # 212.00.06
PINUS HALEPENSIS (LEPOT FINE) 24" BOX 7 QTY ITEM # 212.00.07
OLEA EUROPEA (OLIVE) 24" BOX 13 QTY ITEM # 212.00.08
WASHINGTONIA FILIFERA (CALIF. FAN PALM) 24" BOX 2 QTY ITEM # 212.00.09

SHRUBS	COMMON NAME	NOTES	ITEM NO.	SIZE	QTY
CALLISTEMON CITRINUS	BOTTLEBRUSH		212.01.01	5GALL	18
COTONEASTER LACTEA	COTONEASTER +		212.01.02	5GALL	27
CORTADERIA SELLOANA	PAMPAS GRASS		212.01.03	5GALL	26
ILEX CORNUTA 'BUIFORDII'	CHINESE HOLLY +		212.01.05	5GALL	74
JUNIPERUS HORIZONTALIS	JUNIPER +		212.01.06	1GALL	718
NANDINA DOMESTICA	HEAVENLY BAMBOO		212.01.07	1GALL	23
NERIUM OLEANDER	OLEANDER +		212.01.08	5GALL	122
PITOSPORUM TOBIRA	TOBIRA +		212.01.09	5GALL	90
PHOTINIA FRASERI	PHOTINIA +		212.01.10	5GALL	153
PHYLOSTACHYS AUREA	GOLDEN BAMBOO +		212.01.11	1GALL	153
PYRACANTHA 'VICTORY'	FIRETHORN +		212.01.12	5GALL	55
RAPHIOLEPIS INDICA 'SPRINGTIME'	INDIAN HAWTHORN +		212.01.13	5GALL	168

GROUND COVERS & CLIMBERS	COMMON NAME	NOTES	ITEM NO.	SIZE	QTY
GROUND COVERS					
GAZANIA ELUCIDATA (COPPER)	TRAILING GAZANIA		212.02.01	FLATS	222
ROSMARINUS OFFICINALIS 'PROSTRATUS'	DWARF ROSEMARY		212.02.02	FLATS	47
VINCA MAJOR	PERIWINKLE		212.02.03	FLATS	321
CLIMBERS					
HEDERA CANARIENSIS	IVY		212.03.01	1GALL	7
WISTERIA SINENSIS	WISTERIA +		212.03.02	1GALL	3

LEGEND	REVISIONS
GRASS AREA 15618 SY (APX) ITEM # 212.00.00	No. DESCRIPTION DATE BY
BAMBOO RETAINER 64S L.F. (APX)	
LOG WALLS (SEE L3, L3#14) 893 L.F. (APX) ITEM # 718.40.10	
BOULDER LOCATIONS 220 No (APX) 1500 LBS ITEM # 750.03.02 FOR IRRIGATION SEE SHEETS I1 & I2.	

JUL 27 1979