


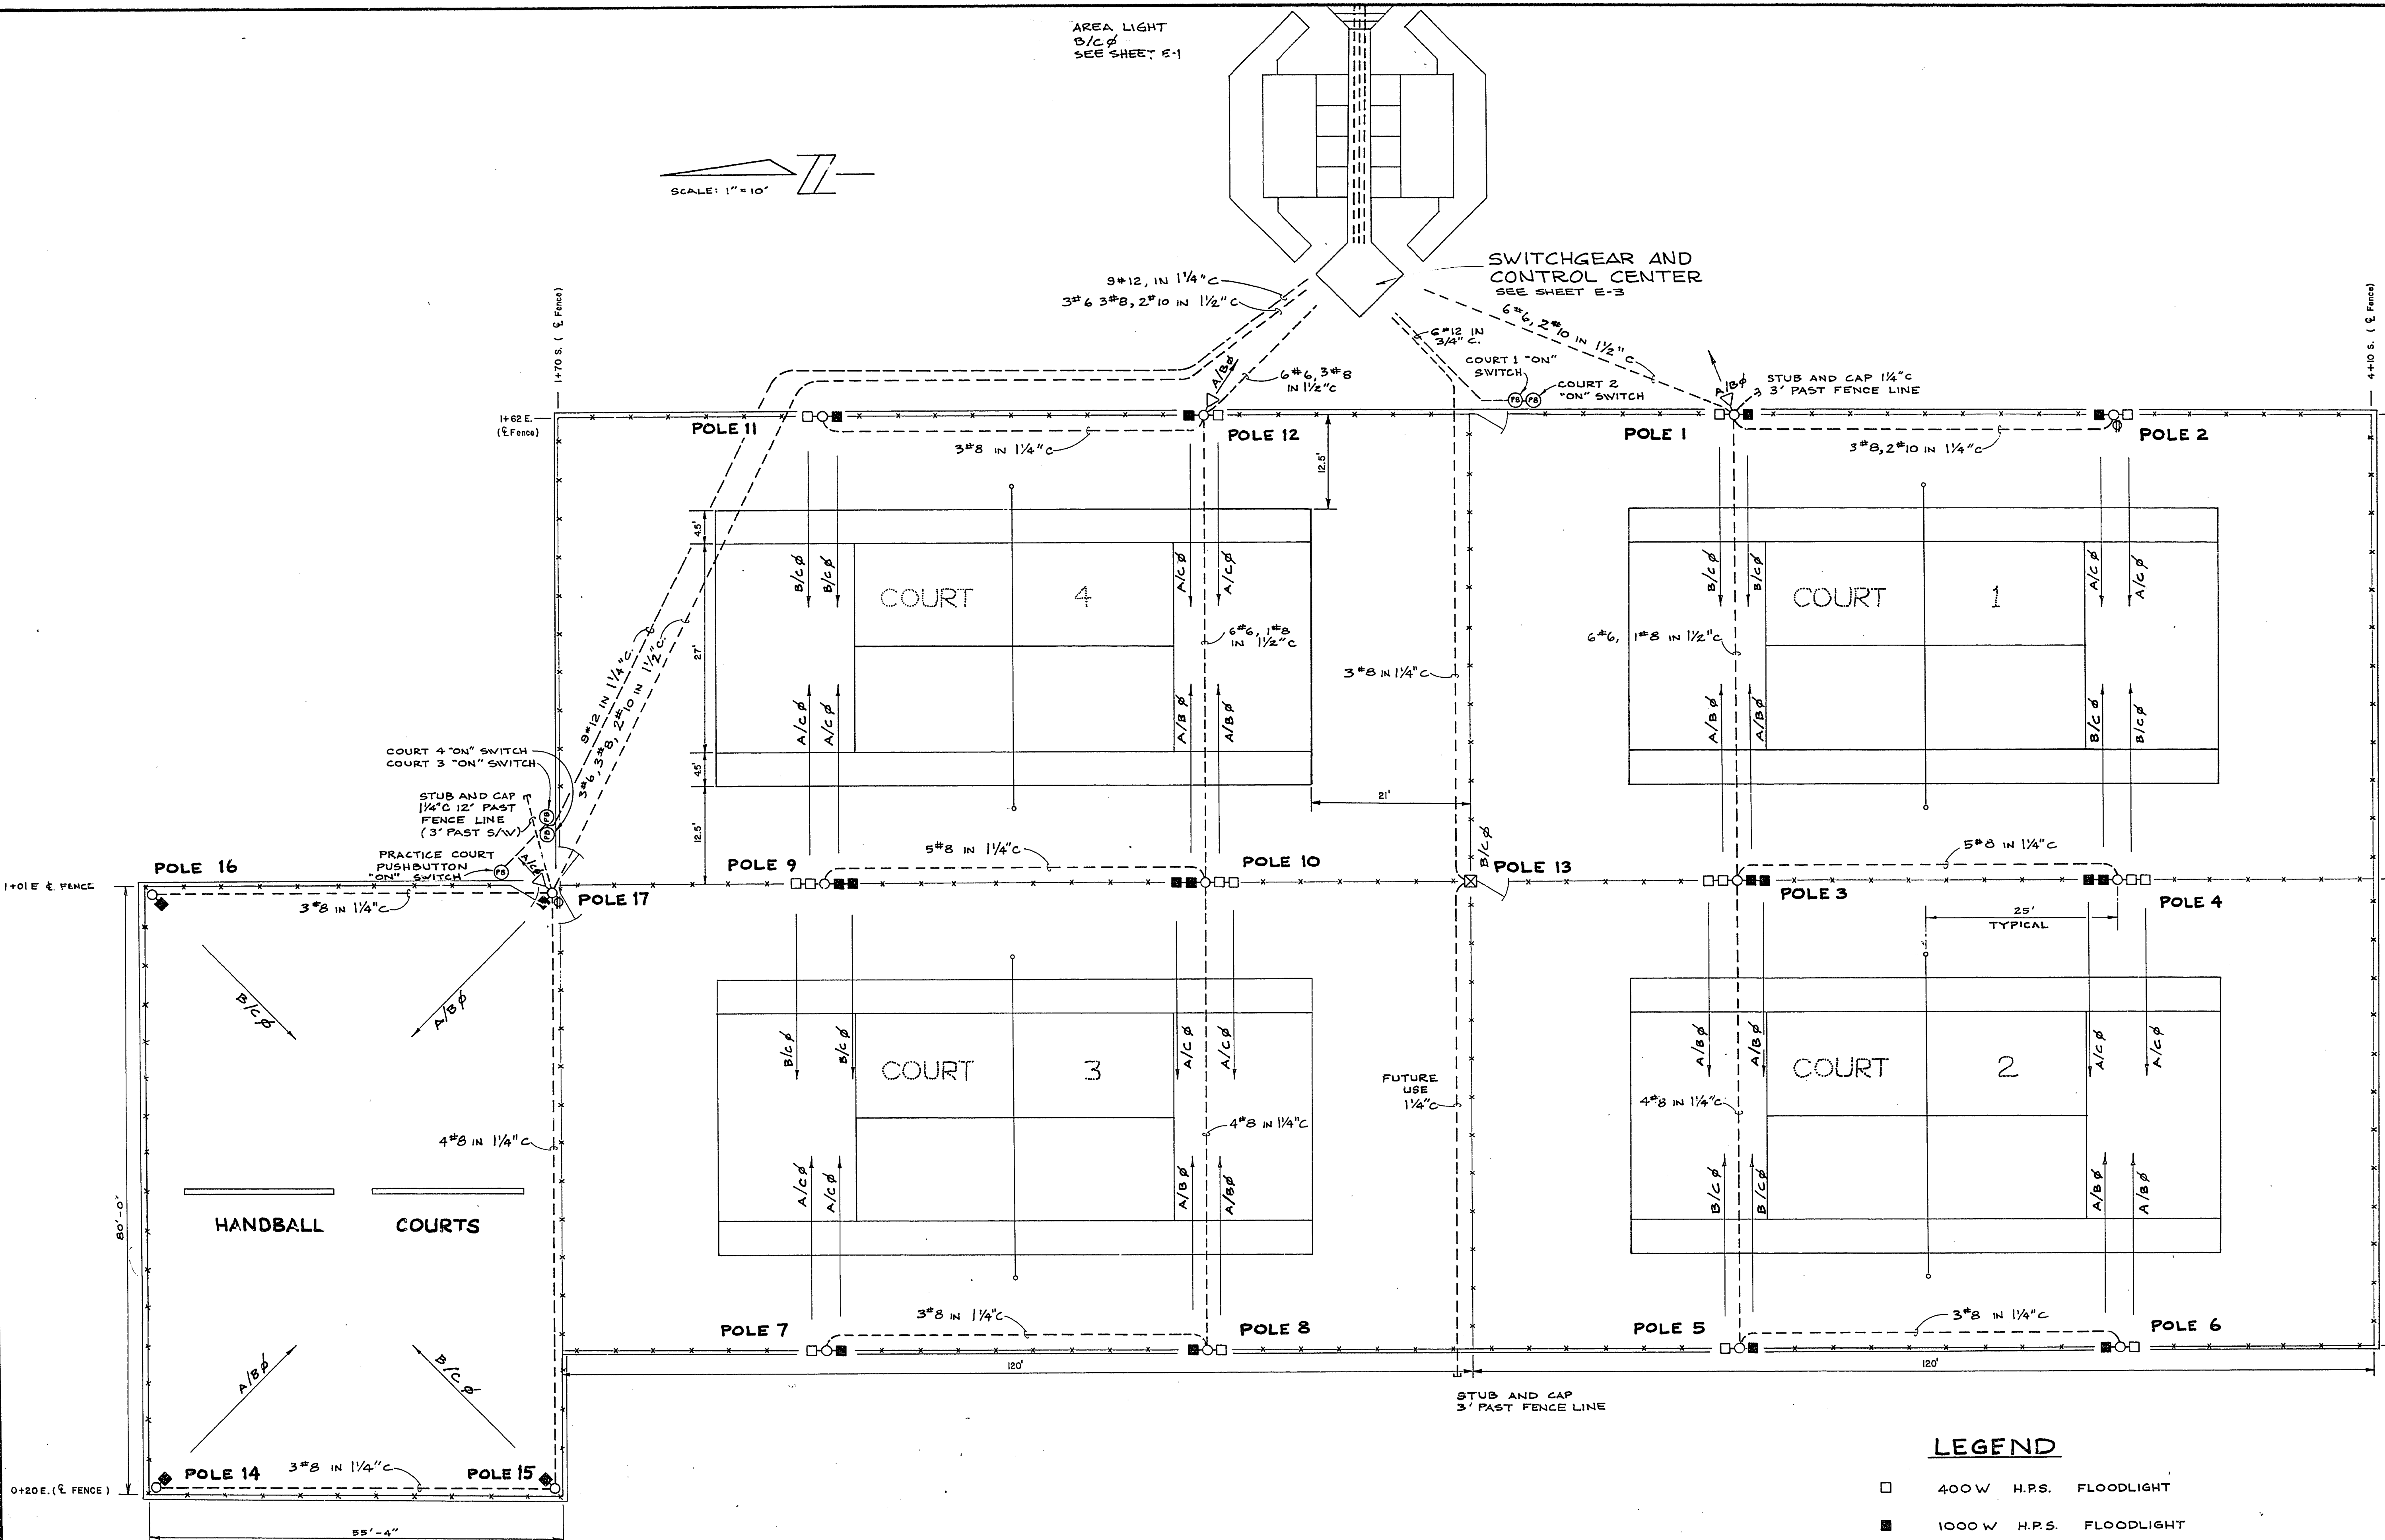

- LEGEND**
- 400 W H.P.S. FLOODLIGHT
 - 1000 W H.P.S. FLOODLIGHT
 - △ 250 W H.P.S. SECURITY LIGHT
 - ☒ 150 W H.P.S. AREA LIGHT
 - ⊕ HEAVY DUTY GFCI ELEC. OUTLET

Department of Public Services Engineering Design Division		W.O. no. 3477	
		Scale (V) _____	
Drawing no. 650.27-1		Date JAN 1979	
Design by S. MORSE		Drawn by _____	
Approved by the Director of Public Services		Date _____	
TENNIS COURT LIGHTING BOB BASKIN PARK		Revisions	
		Date	