



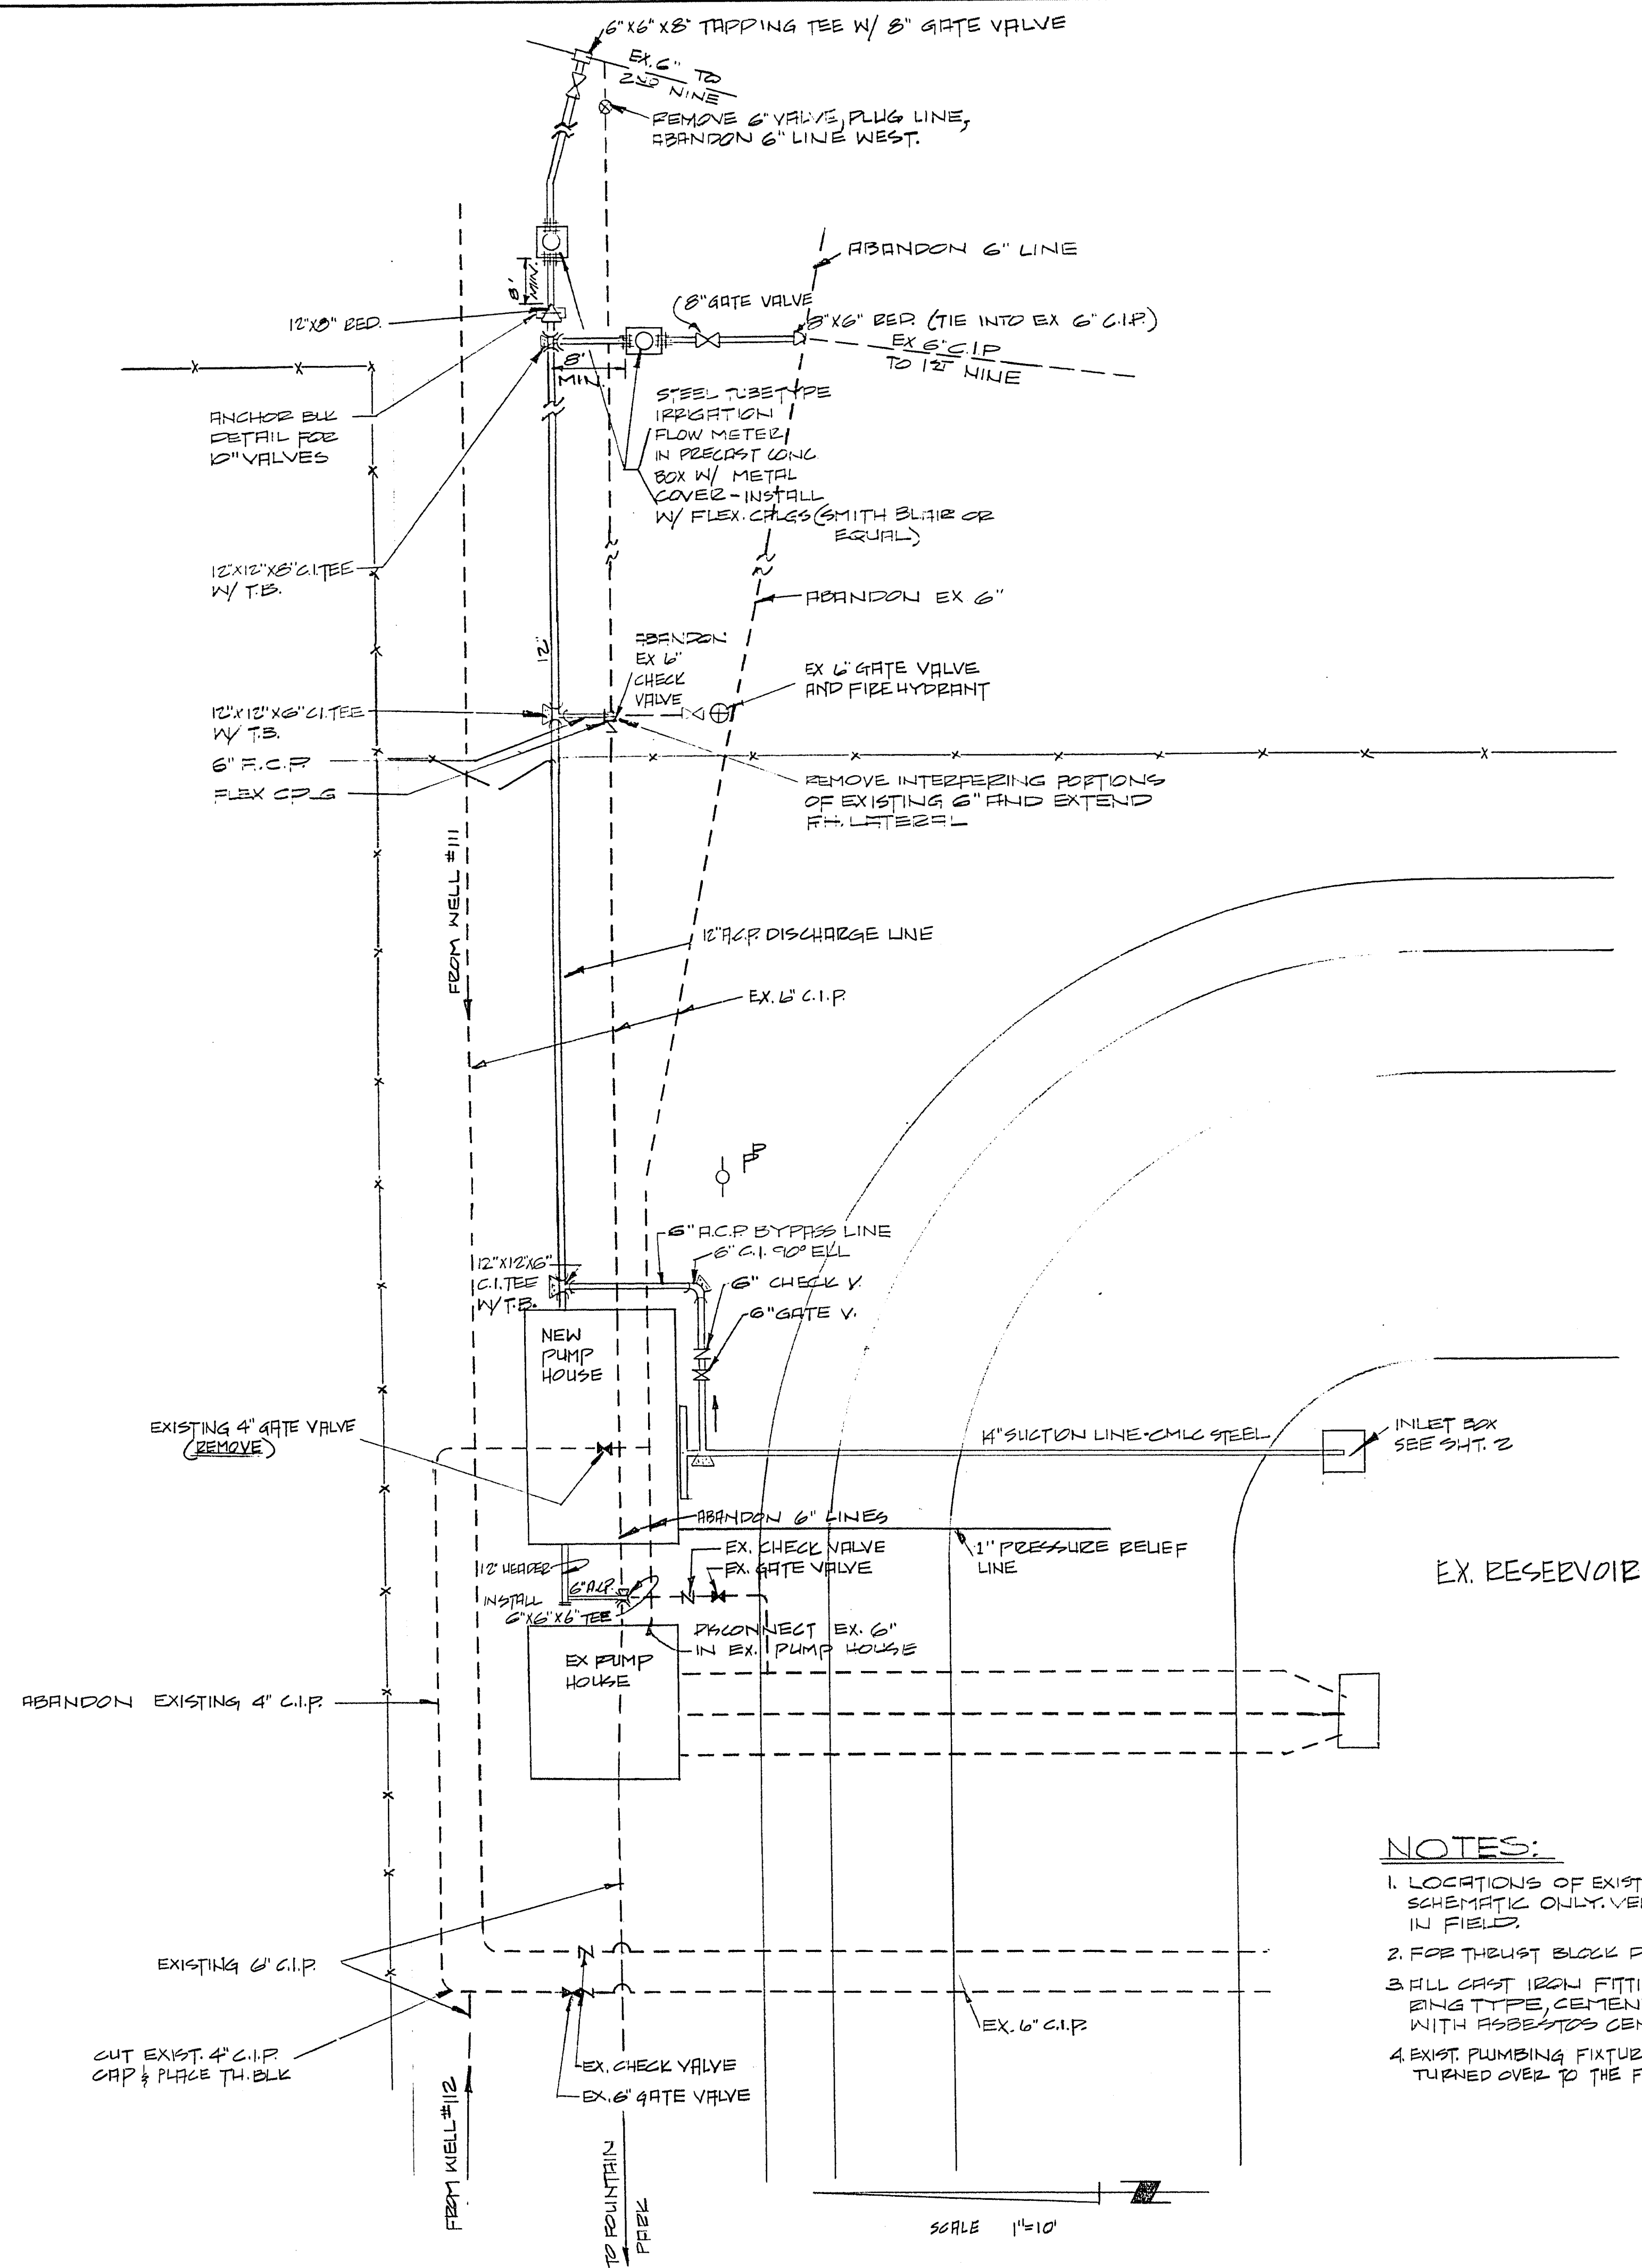

NOTES:

1. LOCATIONS OF EXISTING PIPING ARE SCHEMATIC ONLY. VERIFY ALL CONDITIONS IN FIELD.
2. FOR THRUST BLOCK DETAILS, SEE SHEET S-1
3. ALL CAST IRON FITTINGS SHALL BE RUBBER RING TYPE, CEMENT LINED, FOR USE WITH ASBESTOS CEMENT PIPE (A.C.P.)
4. EXIST. PUMPING FIXTURES REMOVED WILL BE TURNED OVER TO THE FIELD ENGINEER.

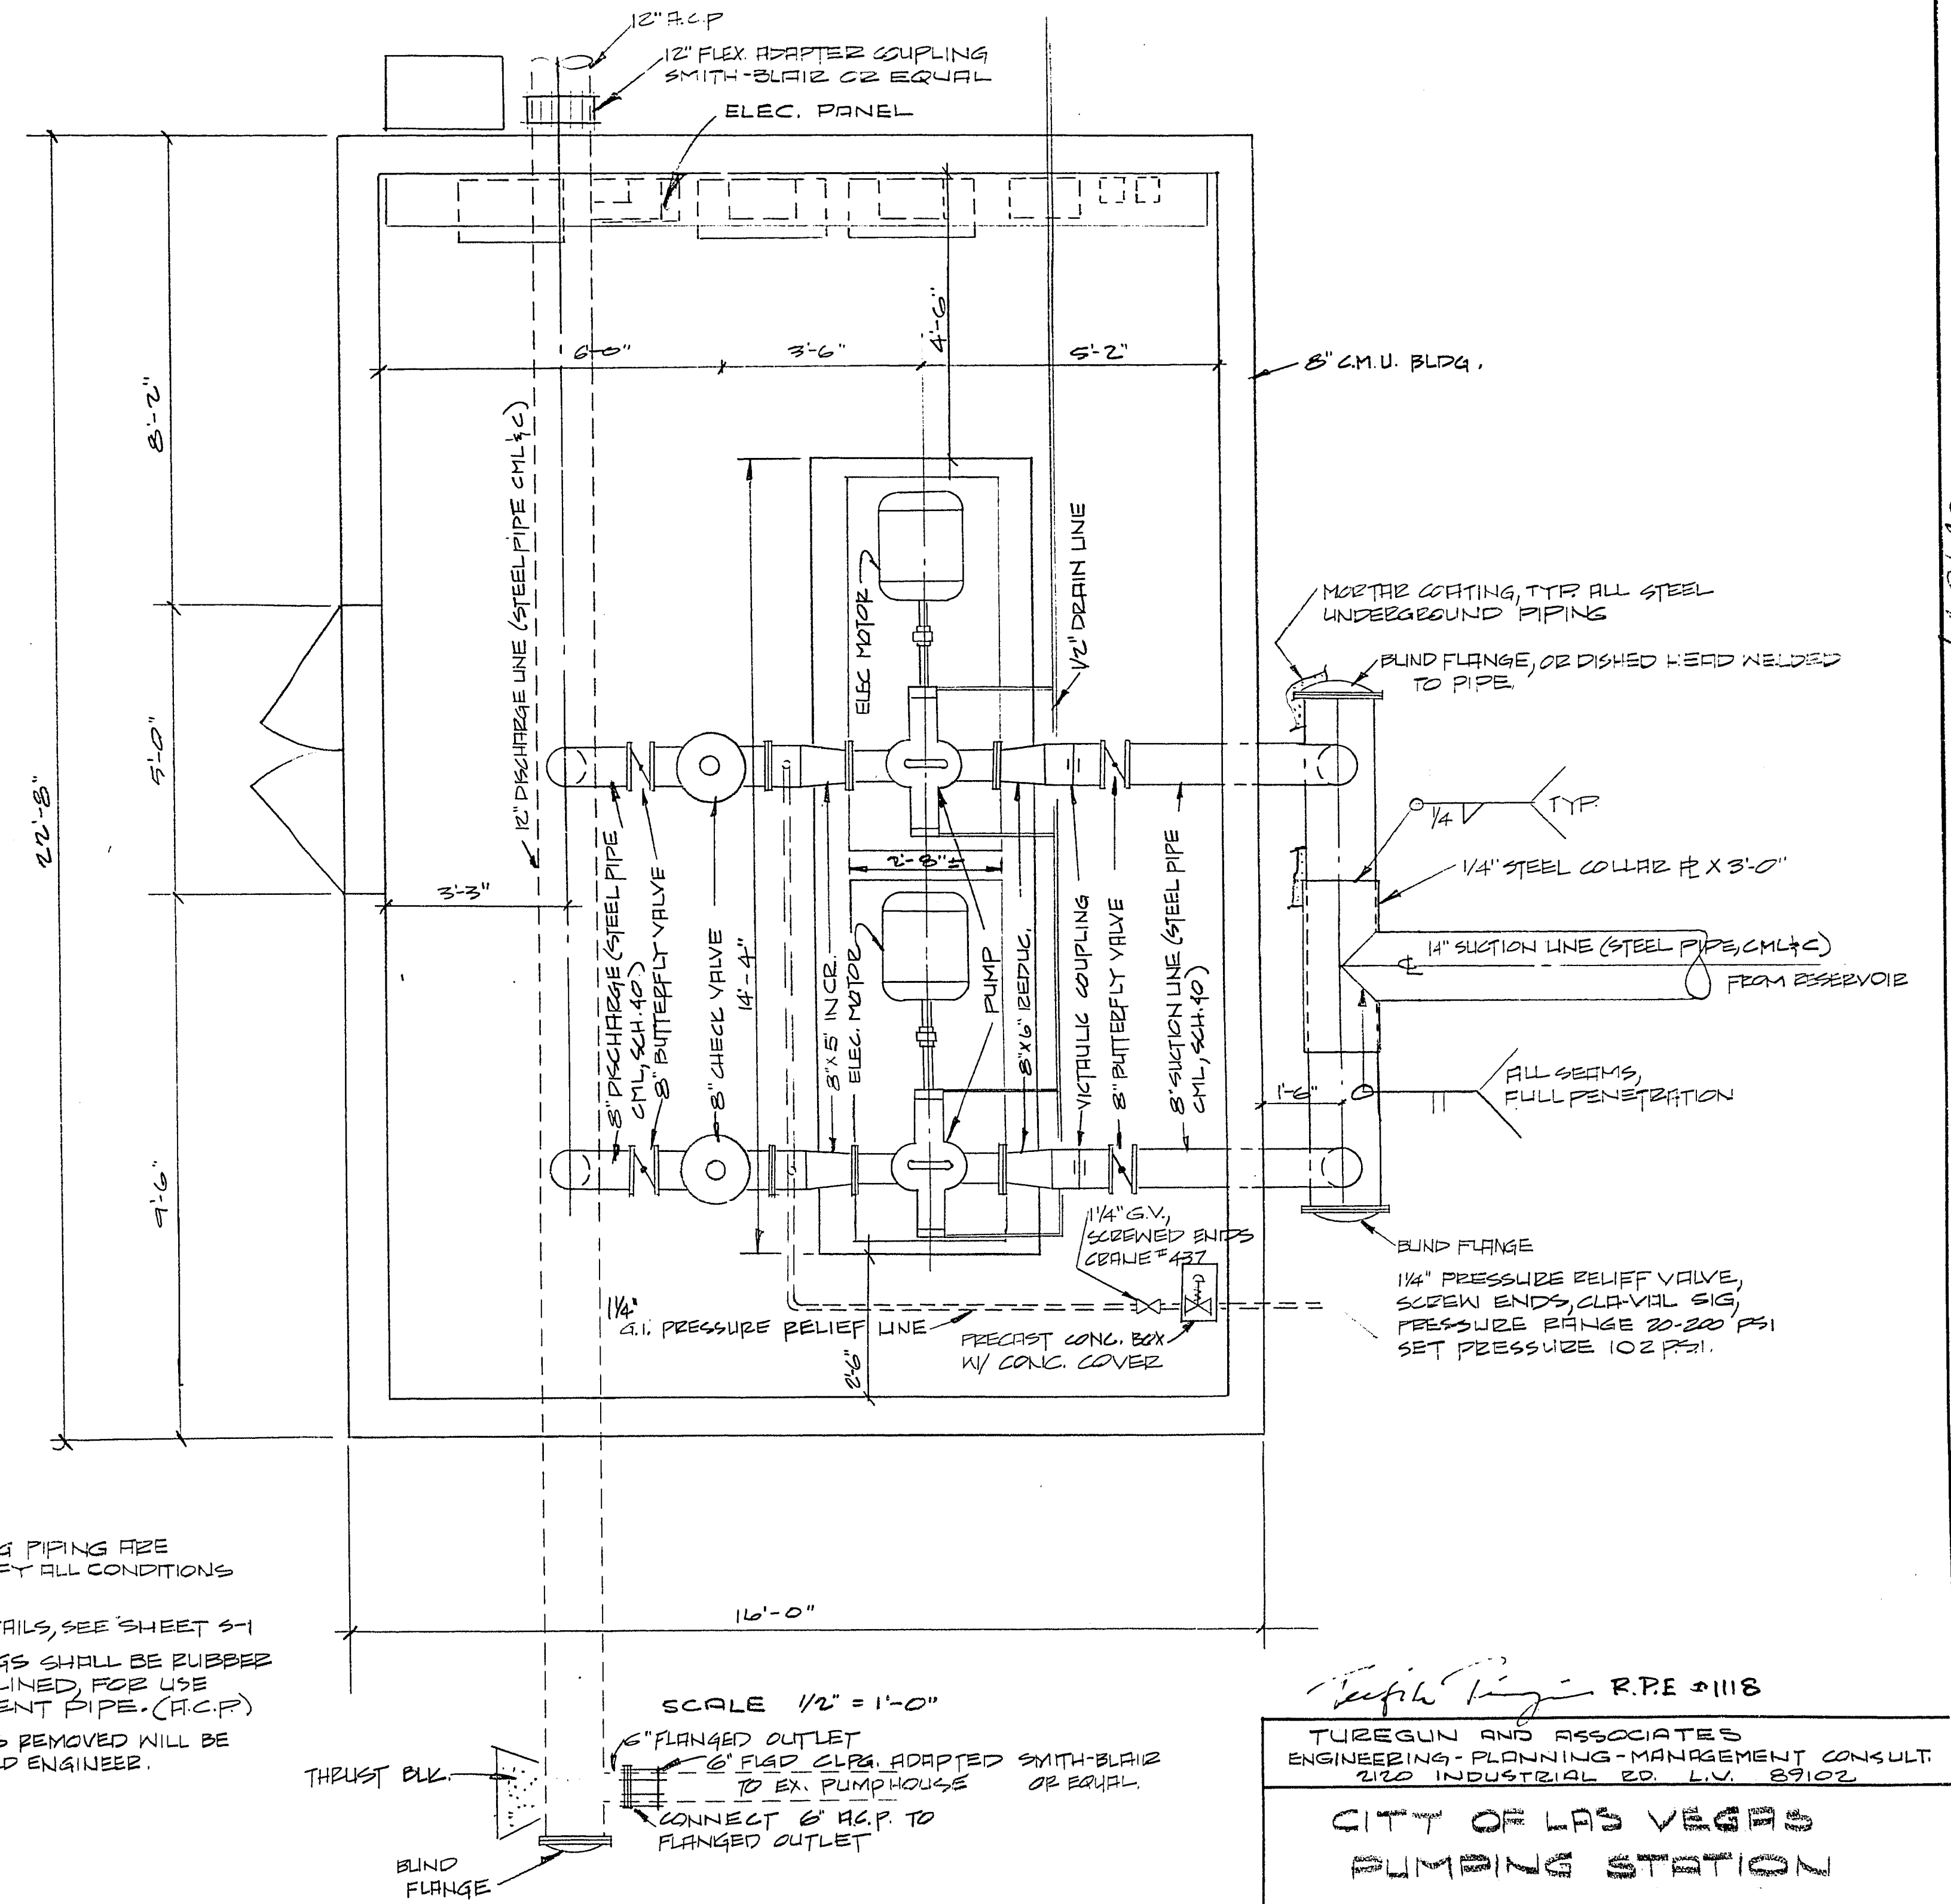

Jeffrey R. RPE 01118
TUBESUN AND ASSOCIATES
ENGINEERING-PLANNING-MANAGEMENT CONSULT.
2120 INDUSTRIAL RD. L.V. 89102
**CITY OF LAS VEGAS
PUMPING STATION**

SCALE	DES.	DATE 6-29-72	SHT	OF
HORIZ: AS SHOWN	DWIN	REV. 7-8-72	1	3
VERT:	CHZ	REV. 7-24-72		

660-70 (NOT BUILT)