


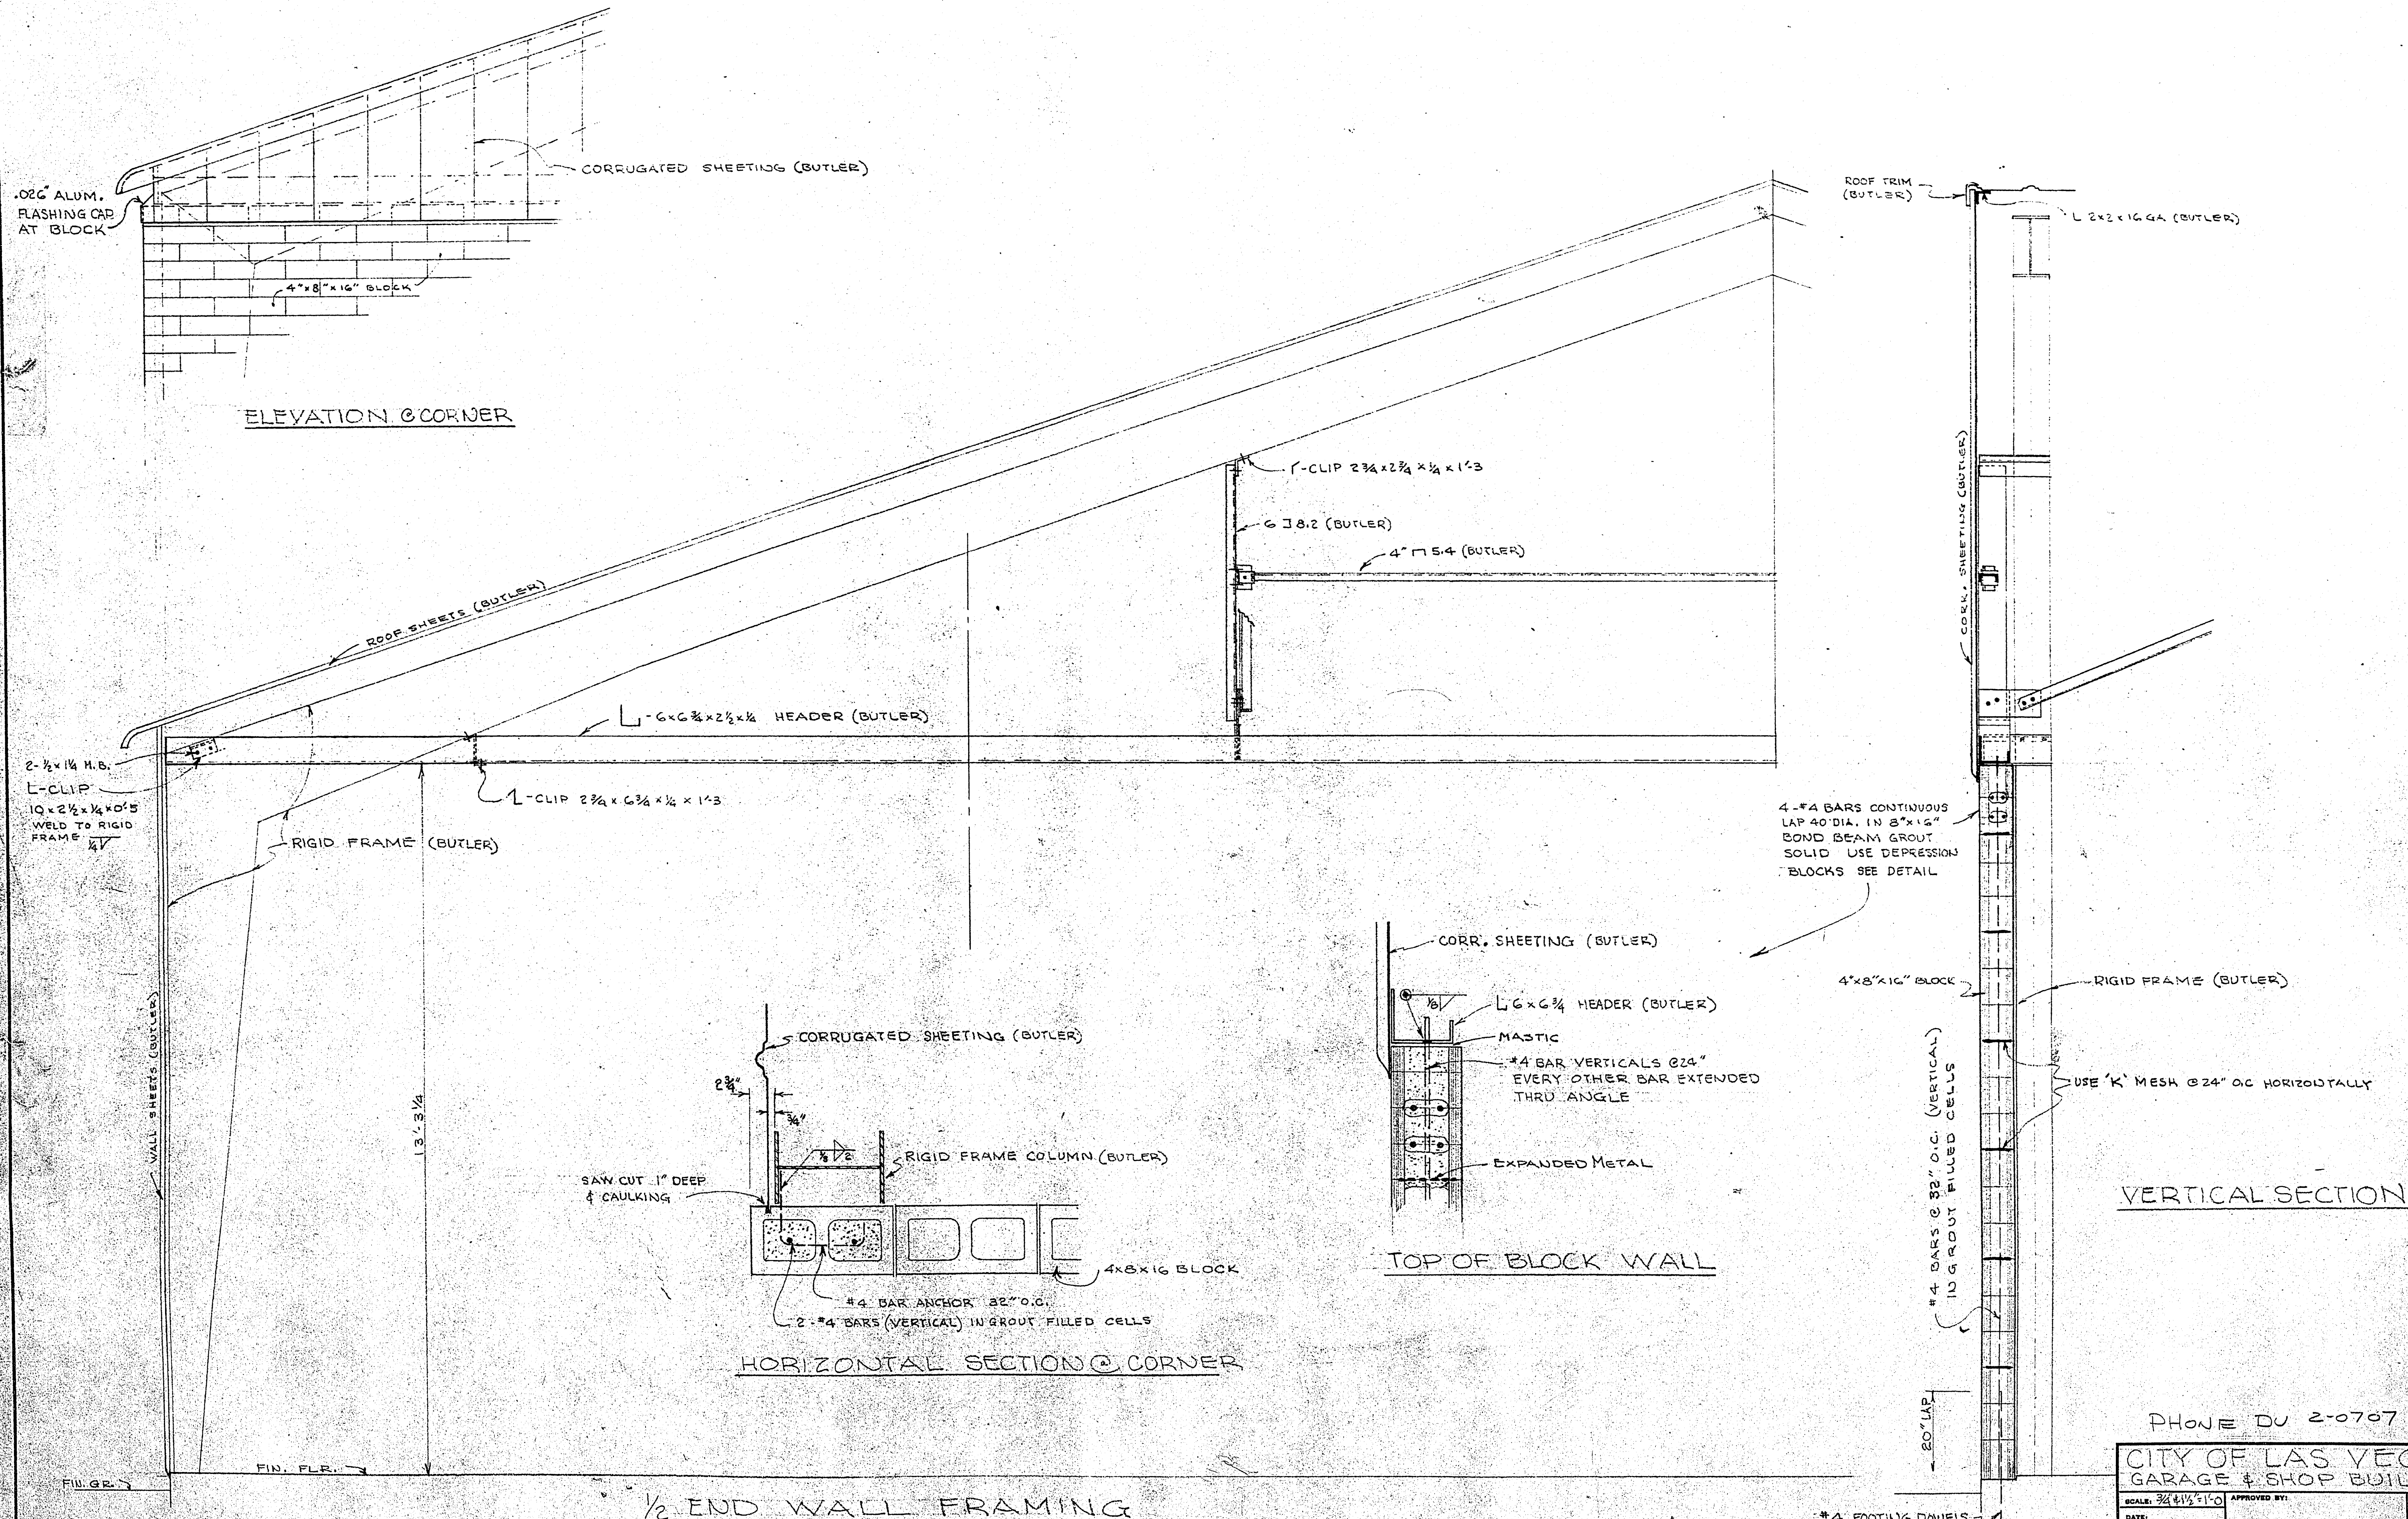

PHONE DU 2-0707

|                                                                                    |                          |
|------------------------------------------------------------------------------------|--------------------------|
| CITY OF LAS VEGAS<br>GARAGE & SHOP BUILDING                                        |                          |
| SCALE: 3/4" = 1'-0"                                                                | APPROVED BY:             |
| DATE:                                                                              | REVISION:                |
| BLOCK END WALL DETAILS 60'x80' BUTLER BLDG.                                        |                          |
| LAS VEGAS MACHINE & TOOL CO., INC.<br>1701 SOUTH A STREET<br>LAS VEGAS, NEV. 89102 | DRAWING NUMBER<br>147474 |