
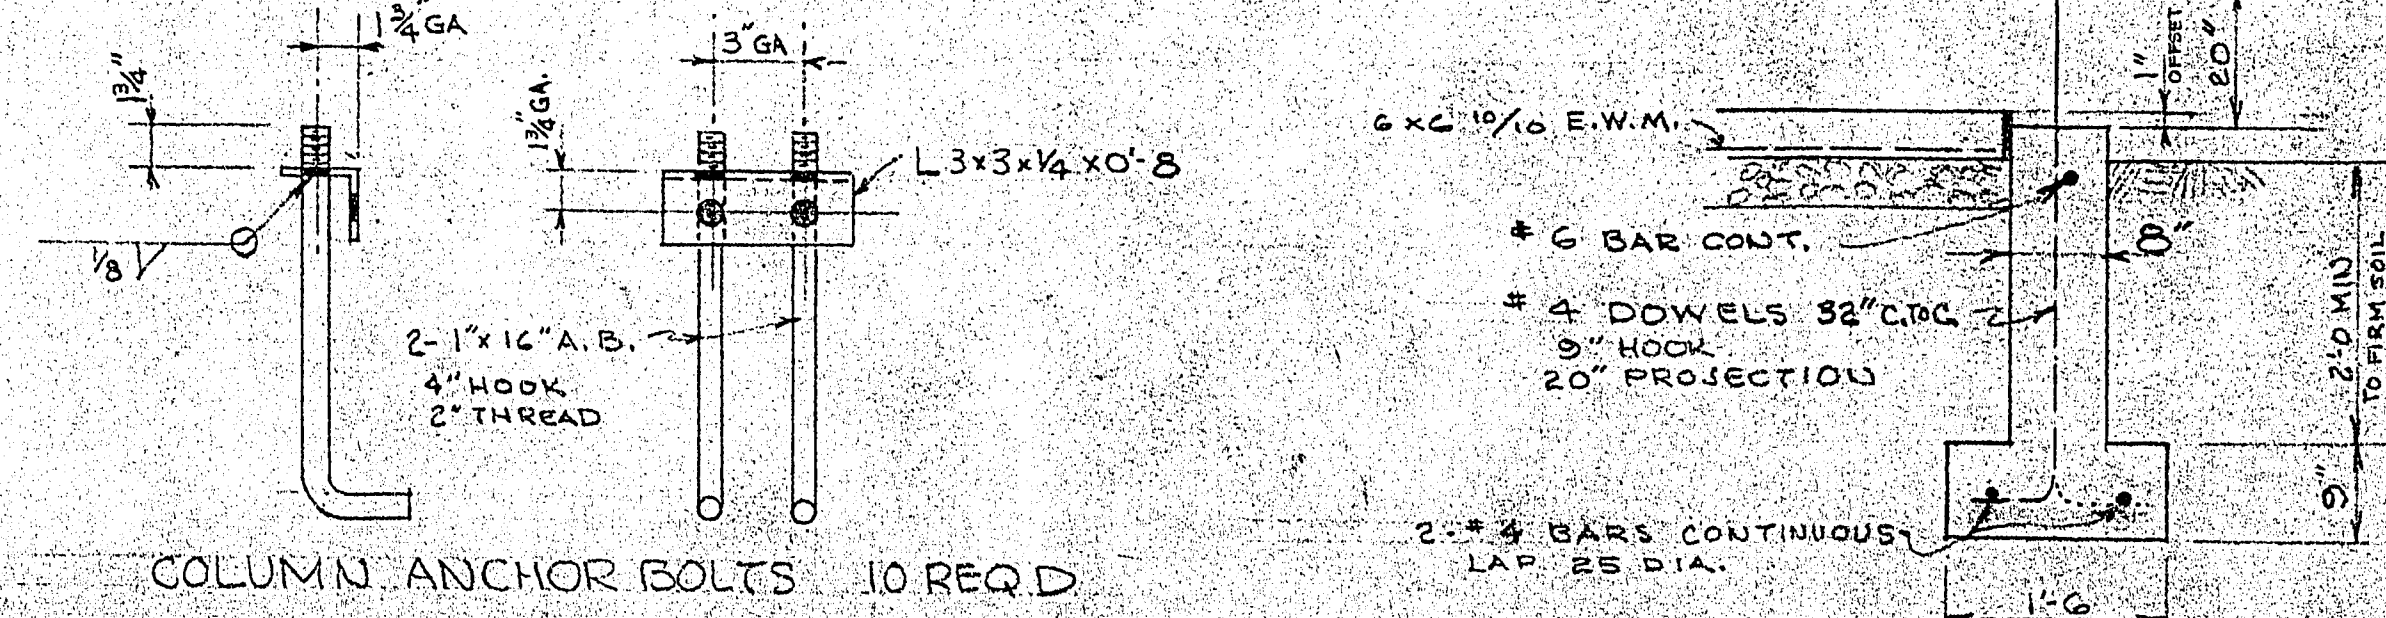
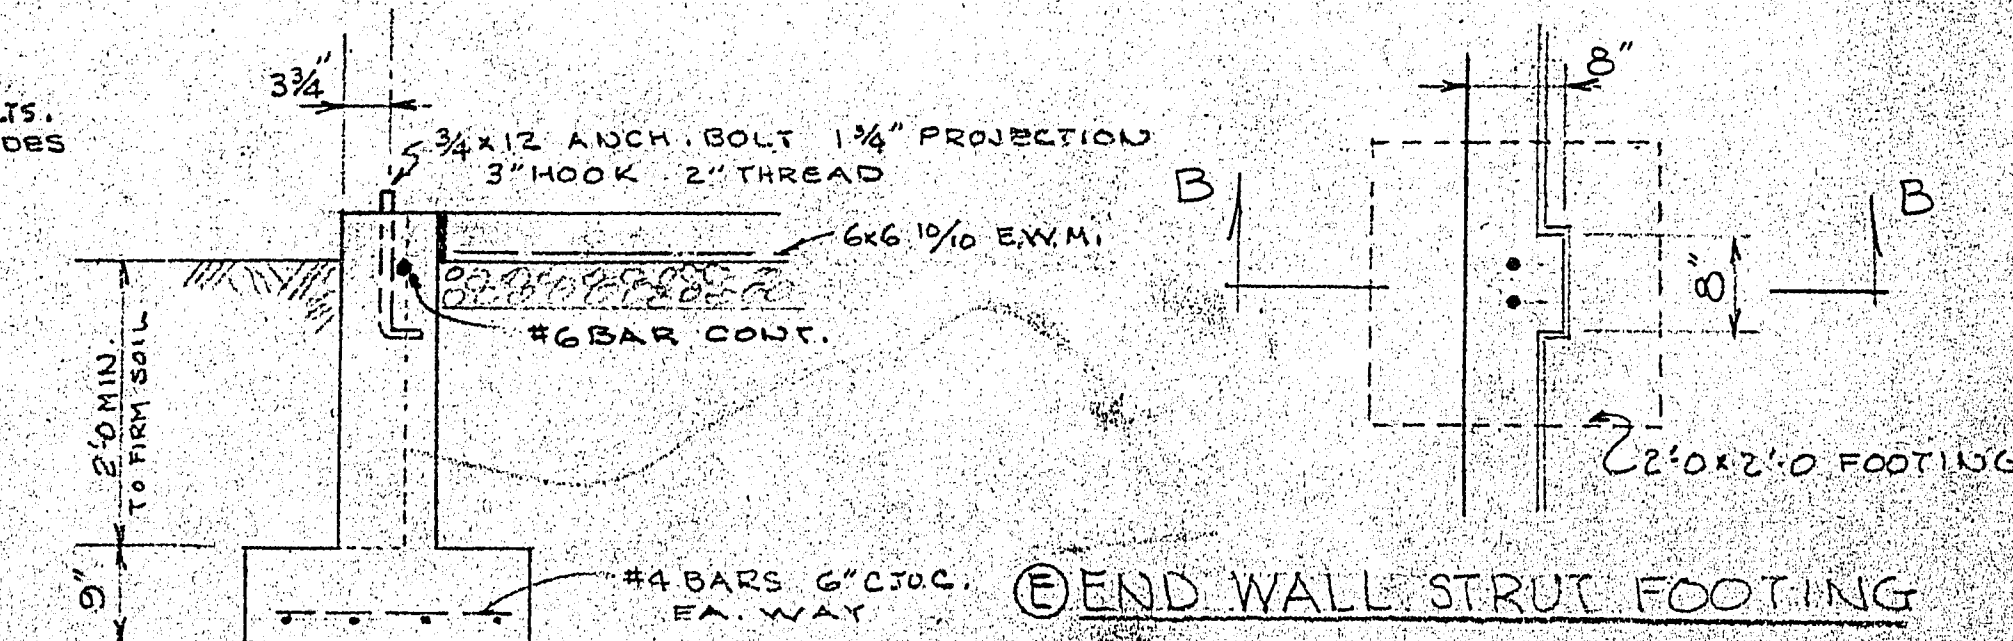
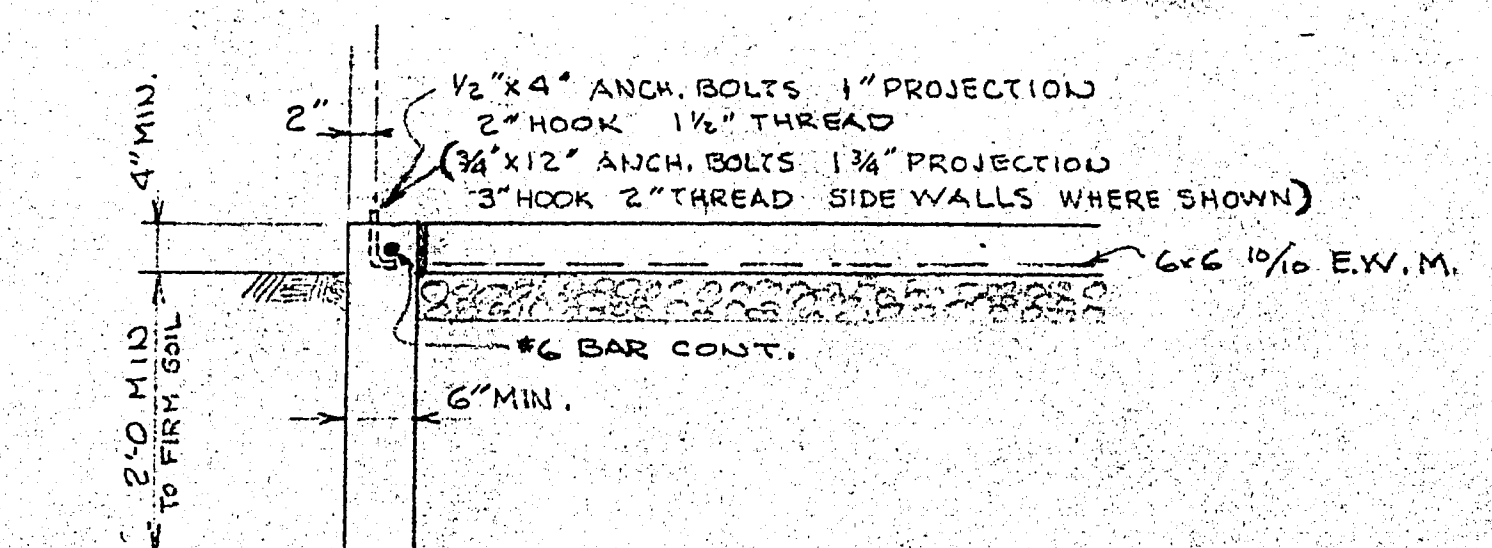
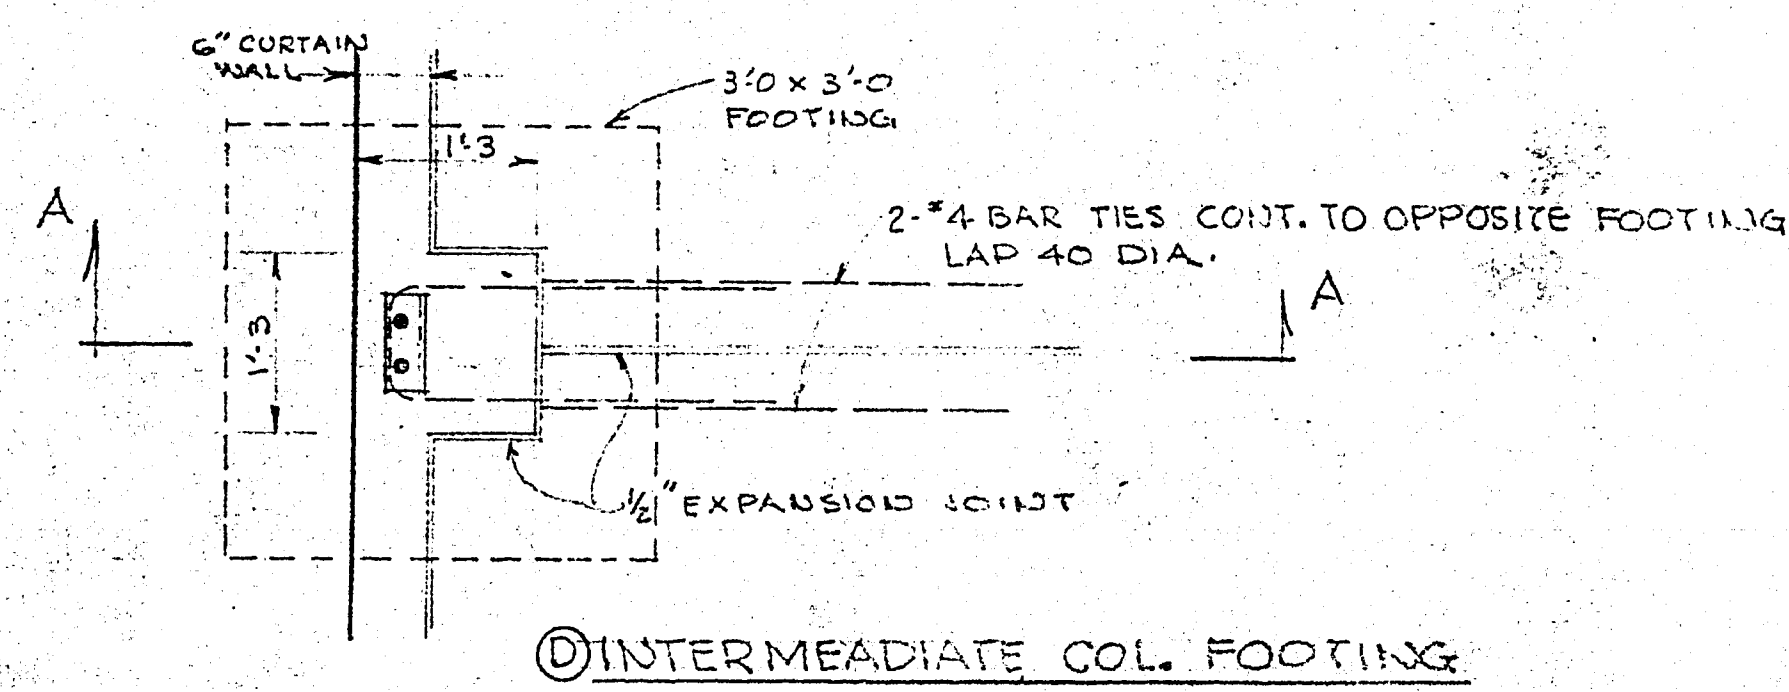
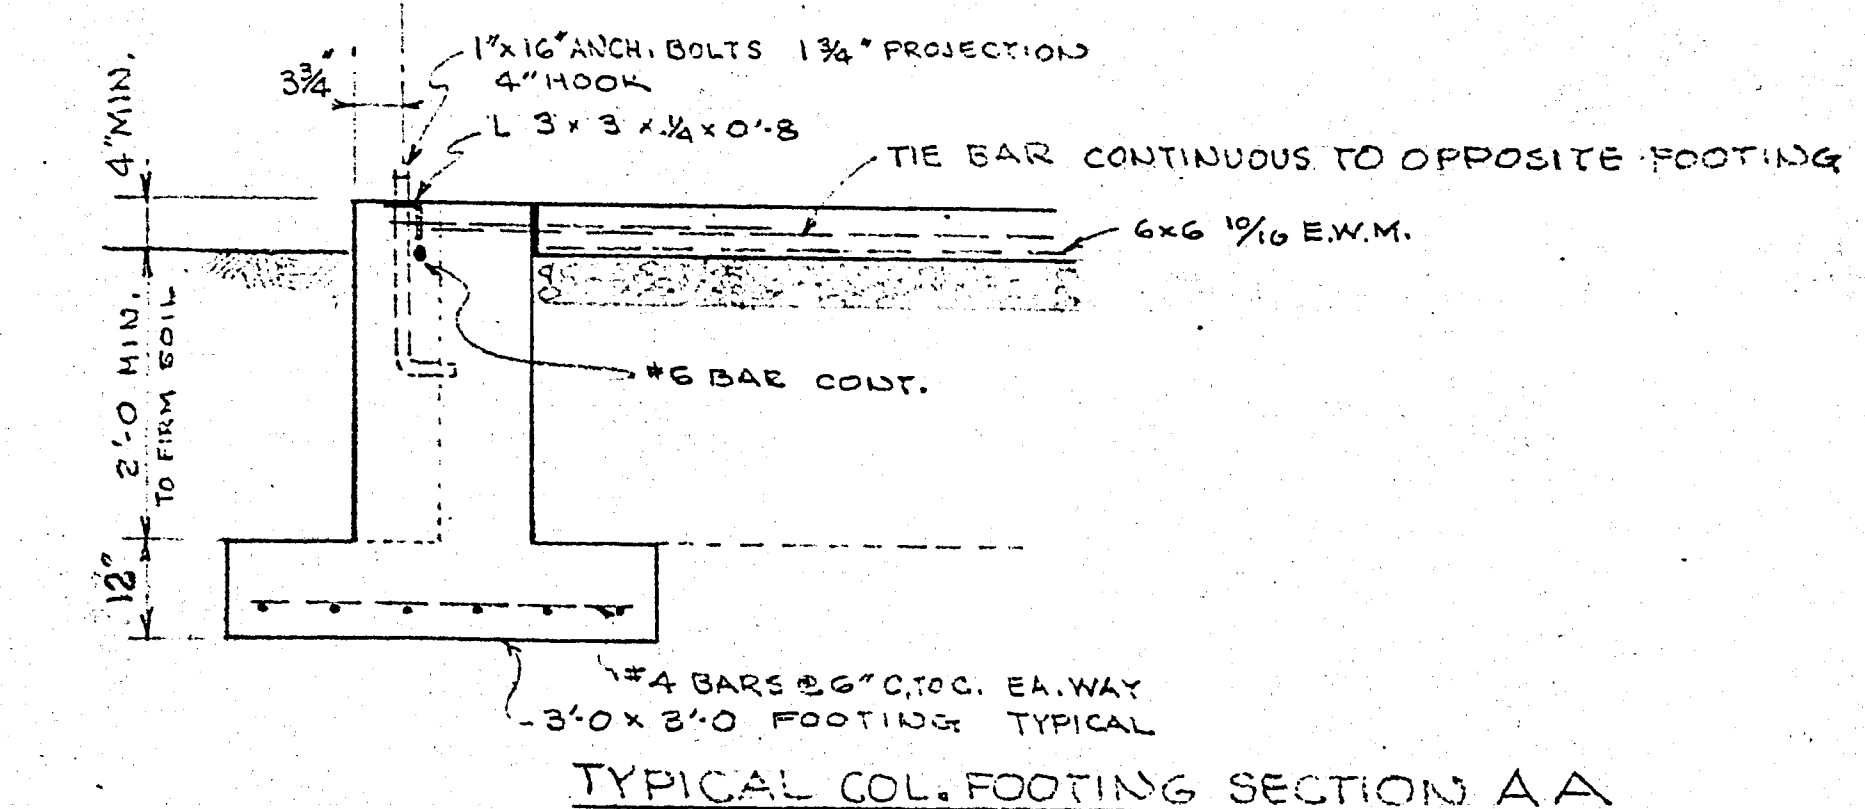
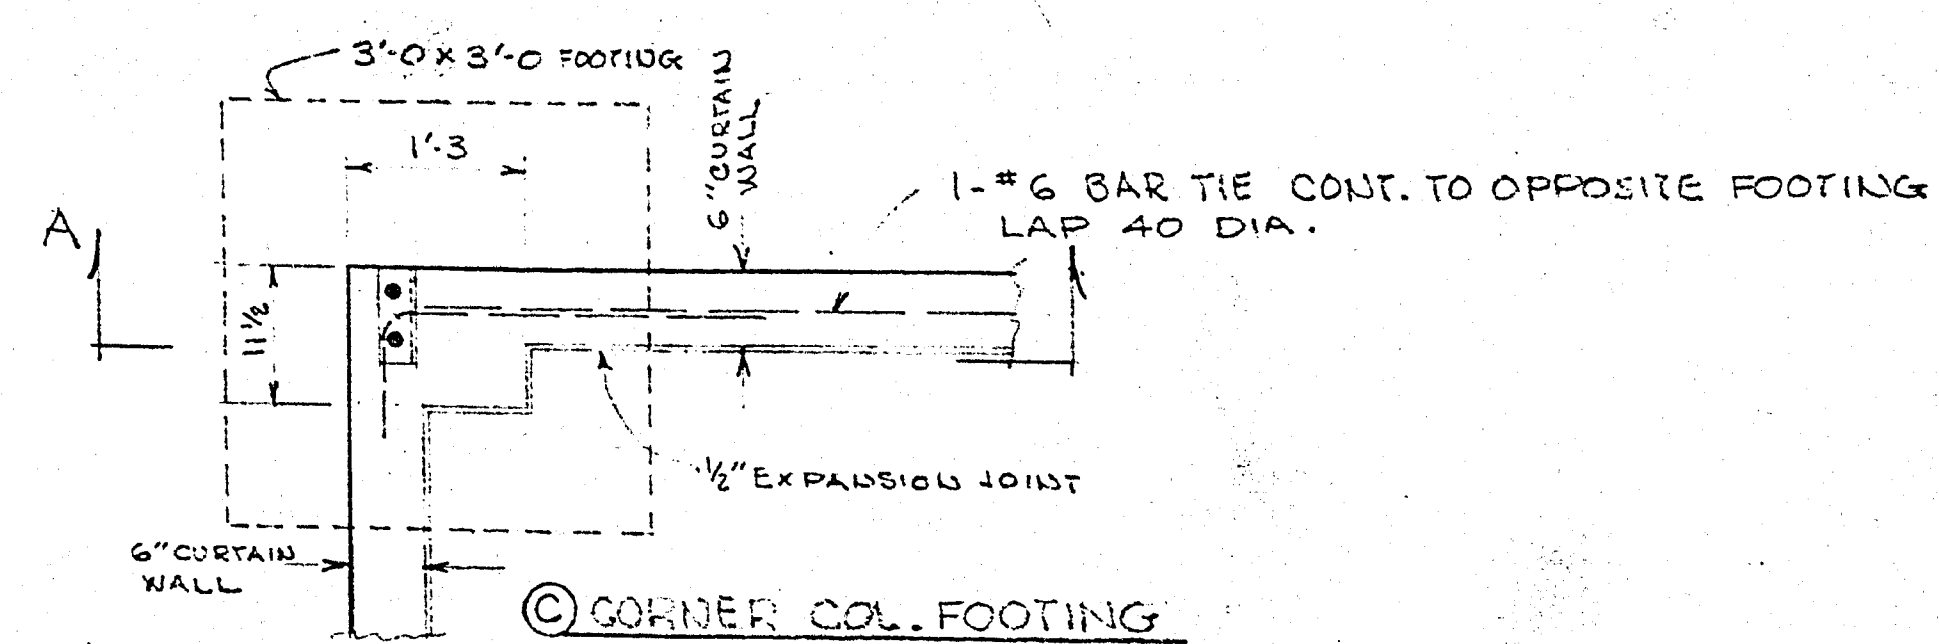


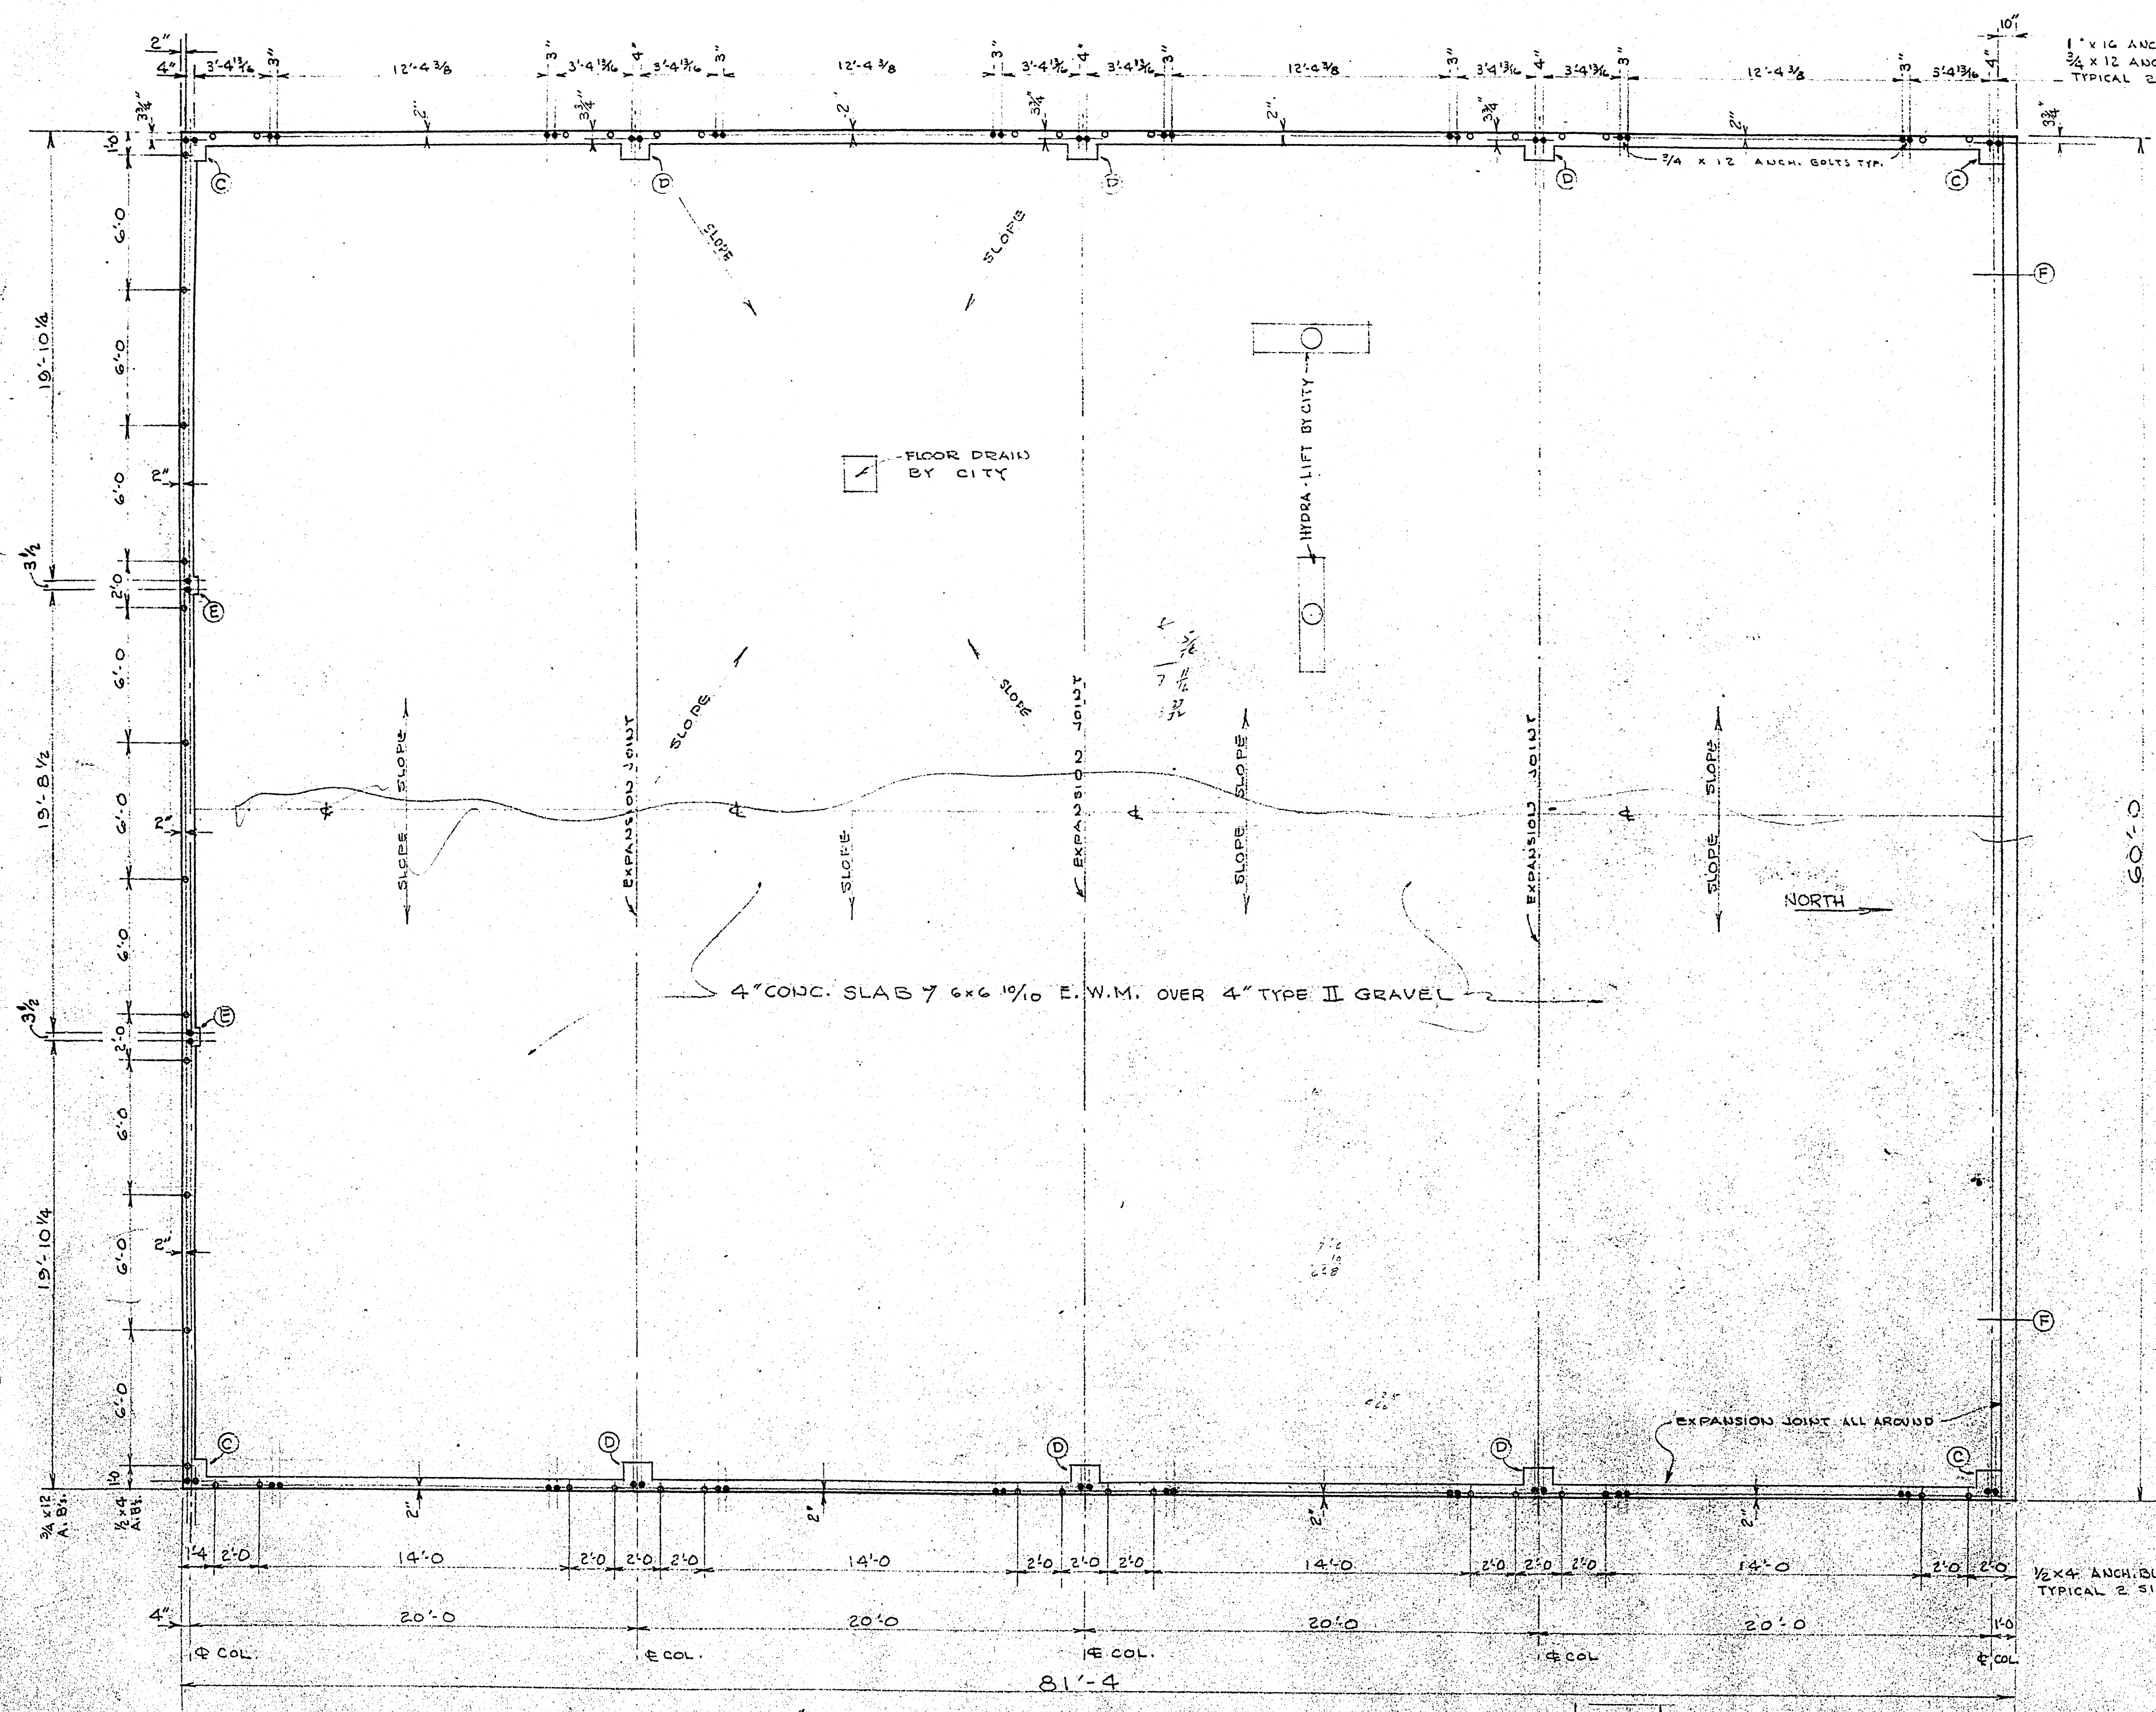

CITY OF LAS VEGAS GARAGE & SHOP BUILDING			
SCALE: 1/4\"/>	APPROVED BY:	DRAWN BY: CH-151	REVISION:
DATE:			
FOUNDATION 60'x80' BUTLER BLDG.			
LAS VEGAS MACHINE & TOOL CO., INC. 1701 SOUTH A STREET LAS VEGAS, NEV. PHONE 707	DRAWING NUMBER J47474		