


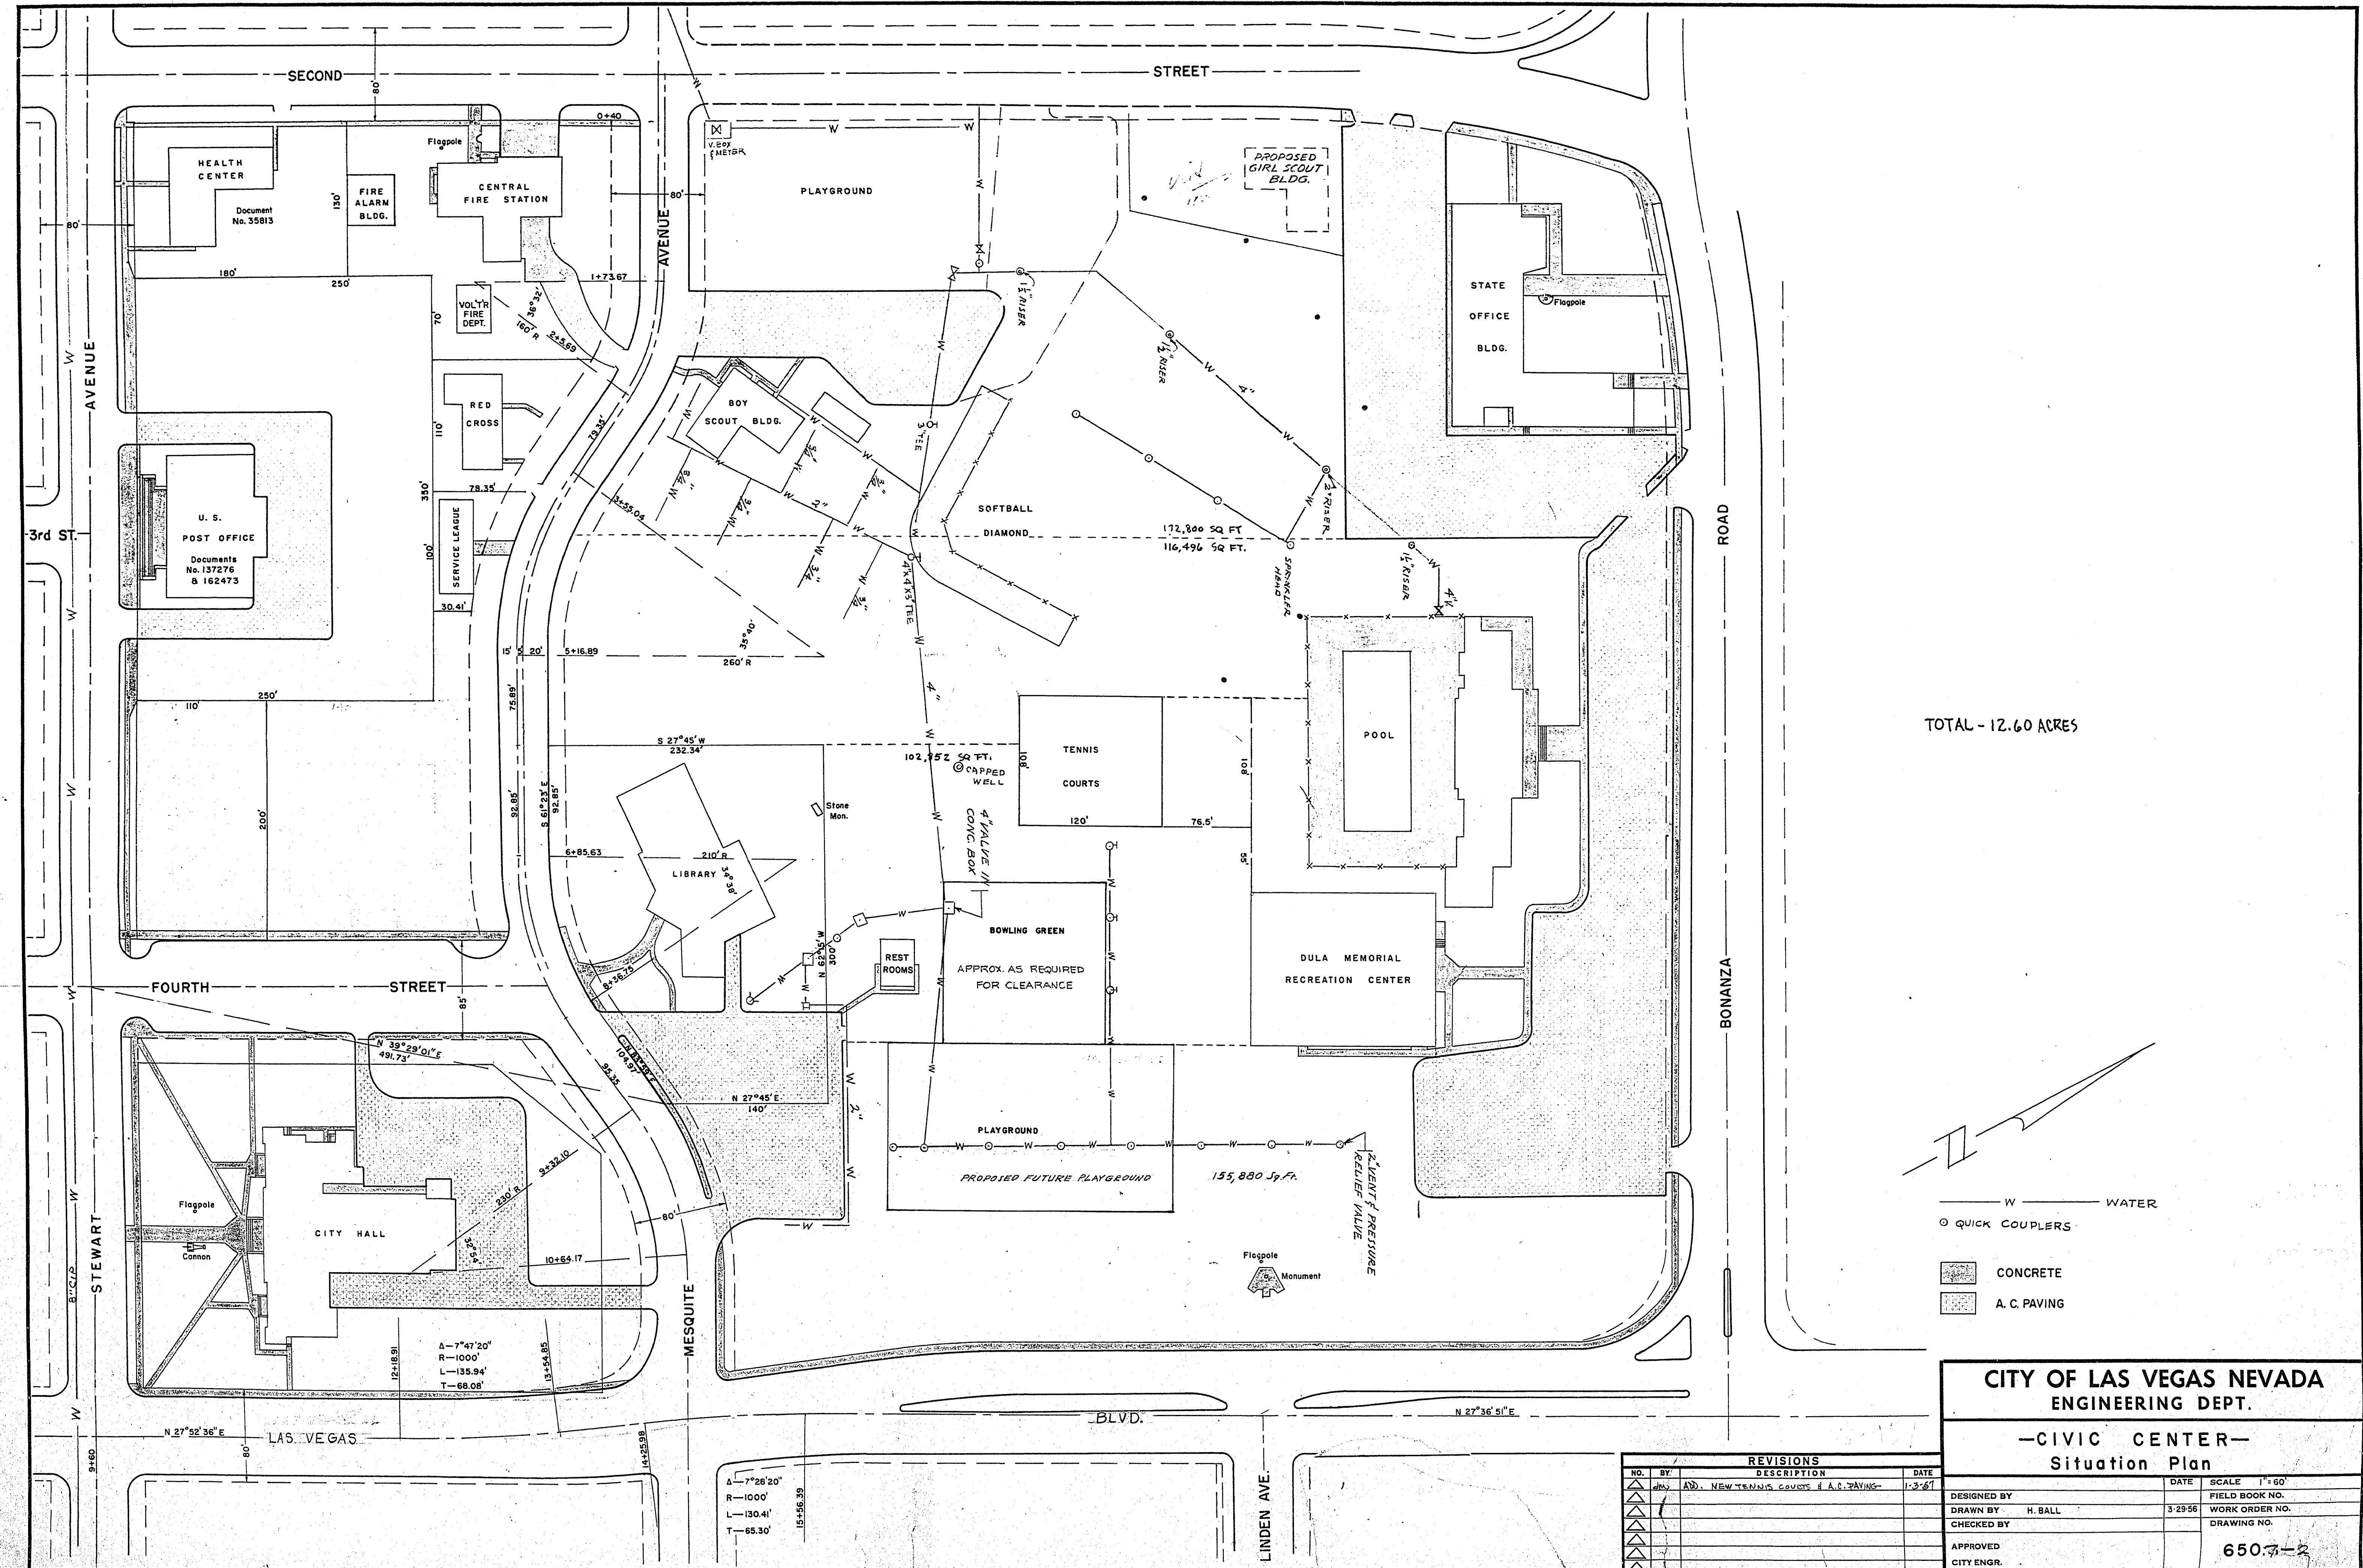

TOTAL - 12.60 ACRES

W WATER
O QUICK COUPLERS

CONCRETE
A.C. PAVING

CITY OF LAS VEGAS NEVADA
ENGINEERING DEPT.

-CIVIC CENTER-
Situation Plan

REVISIONS			
NO.	BY	DESCRIPTION	DATE
1	ADD	NEW TENNIS COURTS & A.C. PAVING	1-2-67

DESIGNED BY	DATE	SCALE	1" = 60'
DRAWN BY H. BALL	3-29-56	FIELD BOOK NO.	
CHECKED BY		WORK ORDER NO.	
APPROVED		DRAWING NO.	650.7-2
CITY ENGR.			