




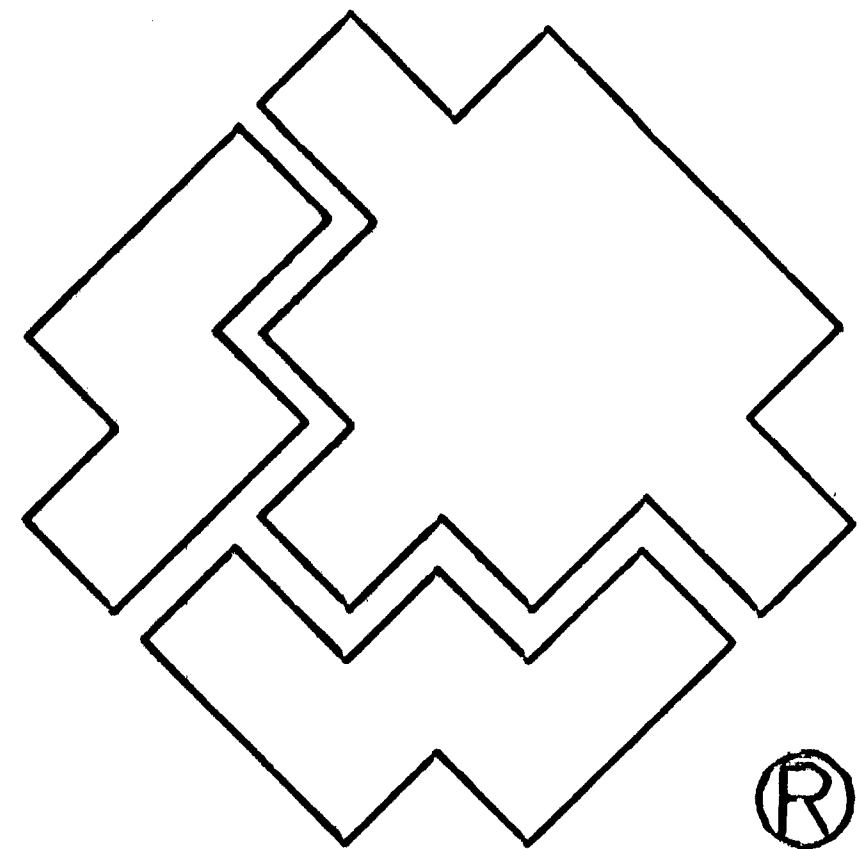


SOUTHWEST GAS CORPORATION

BUNKER COMMONS IV
CLARK COUNTY, CITY OF LAS VEGAS, NV
WR# 1811180

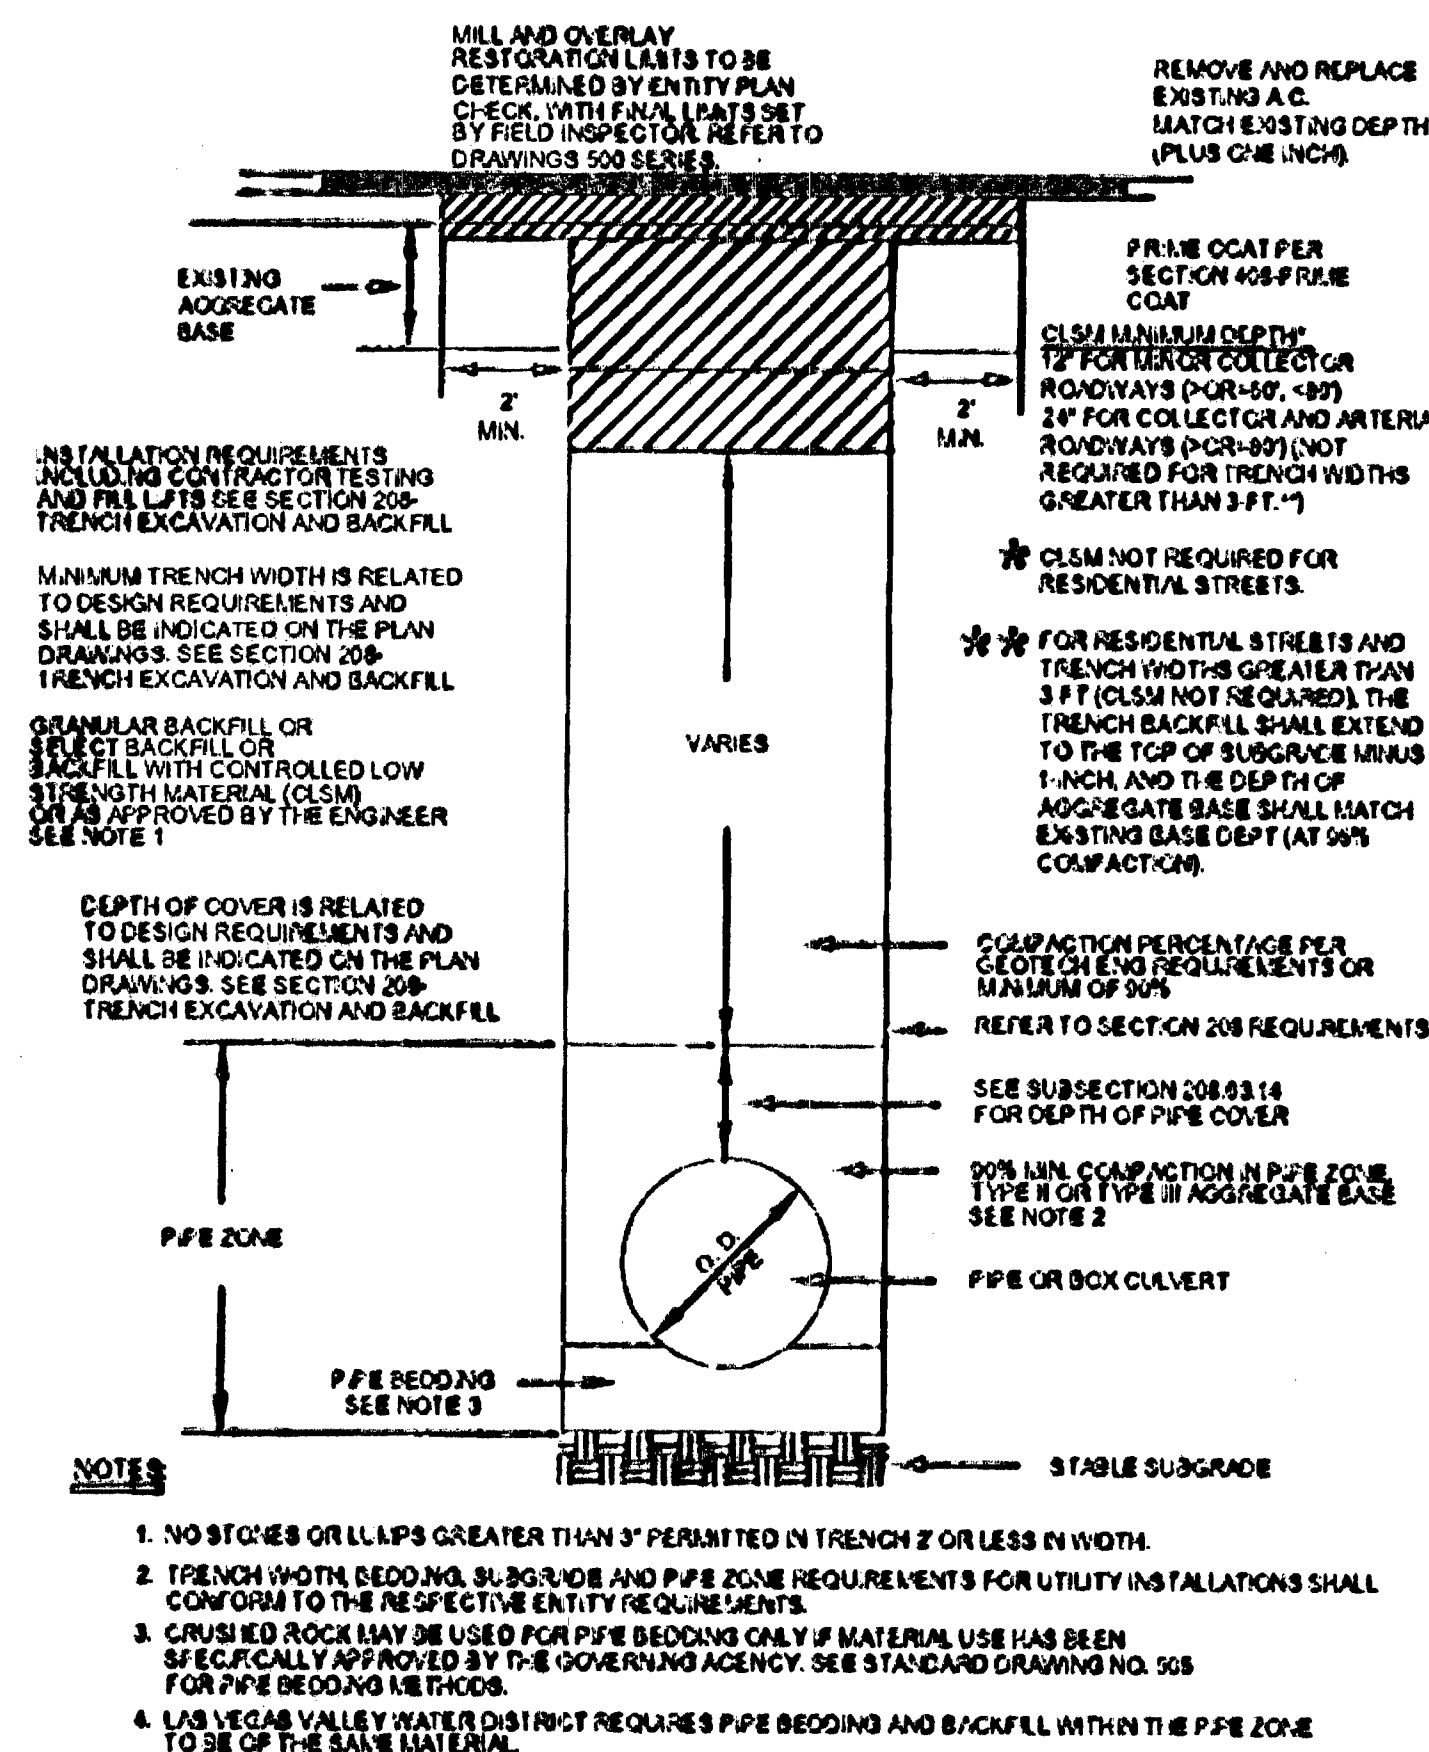

RTC STD DWG 503

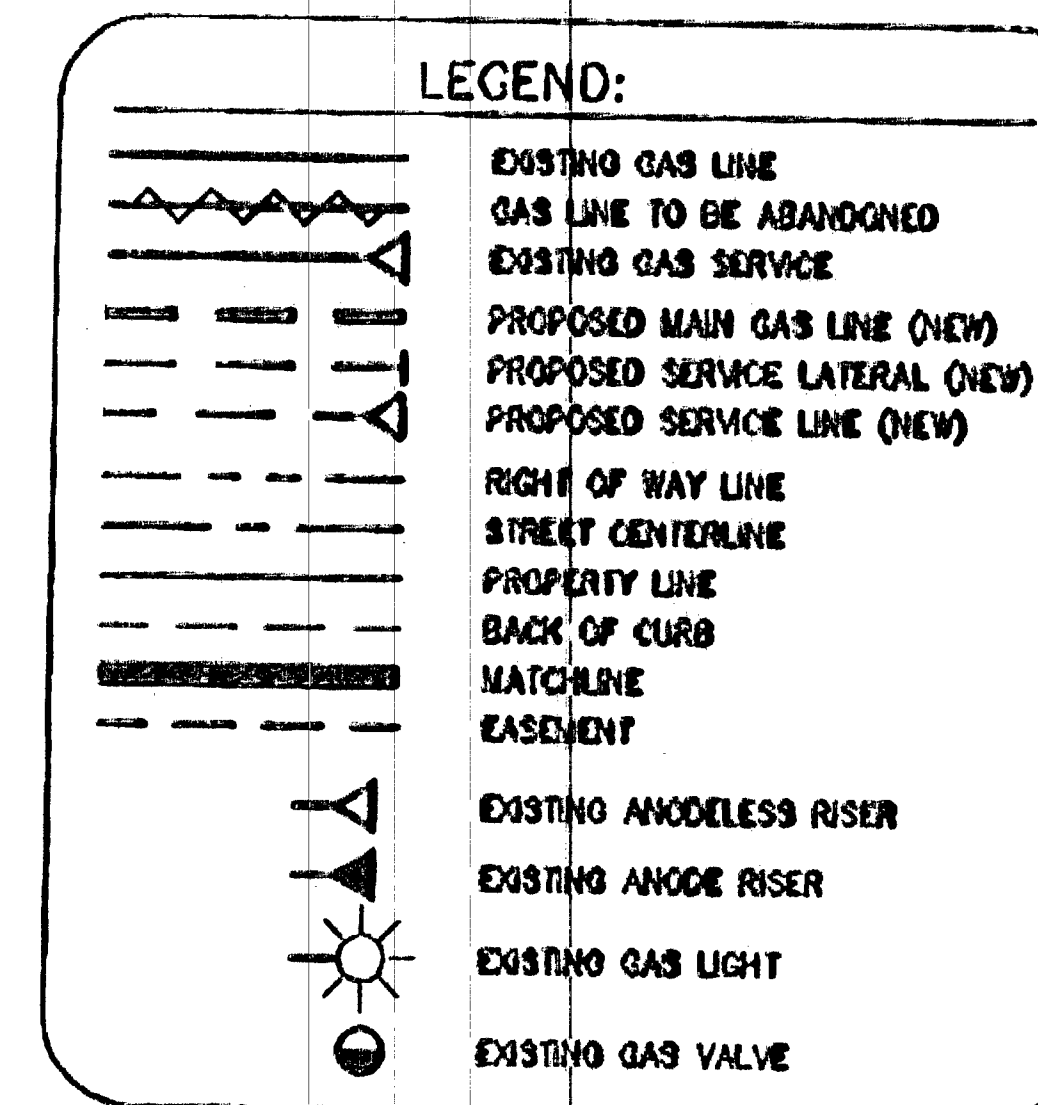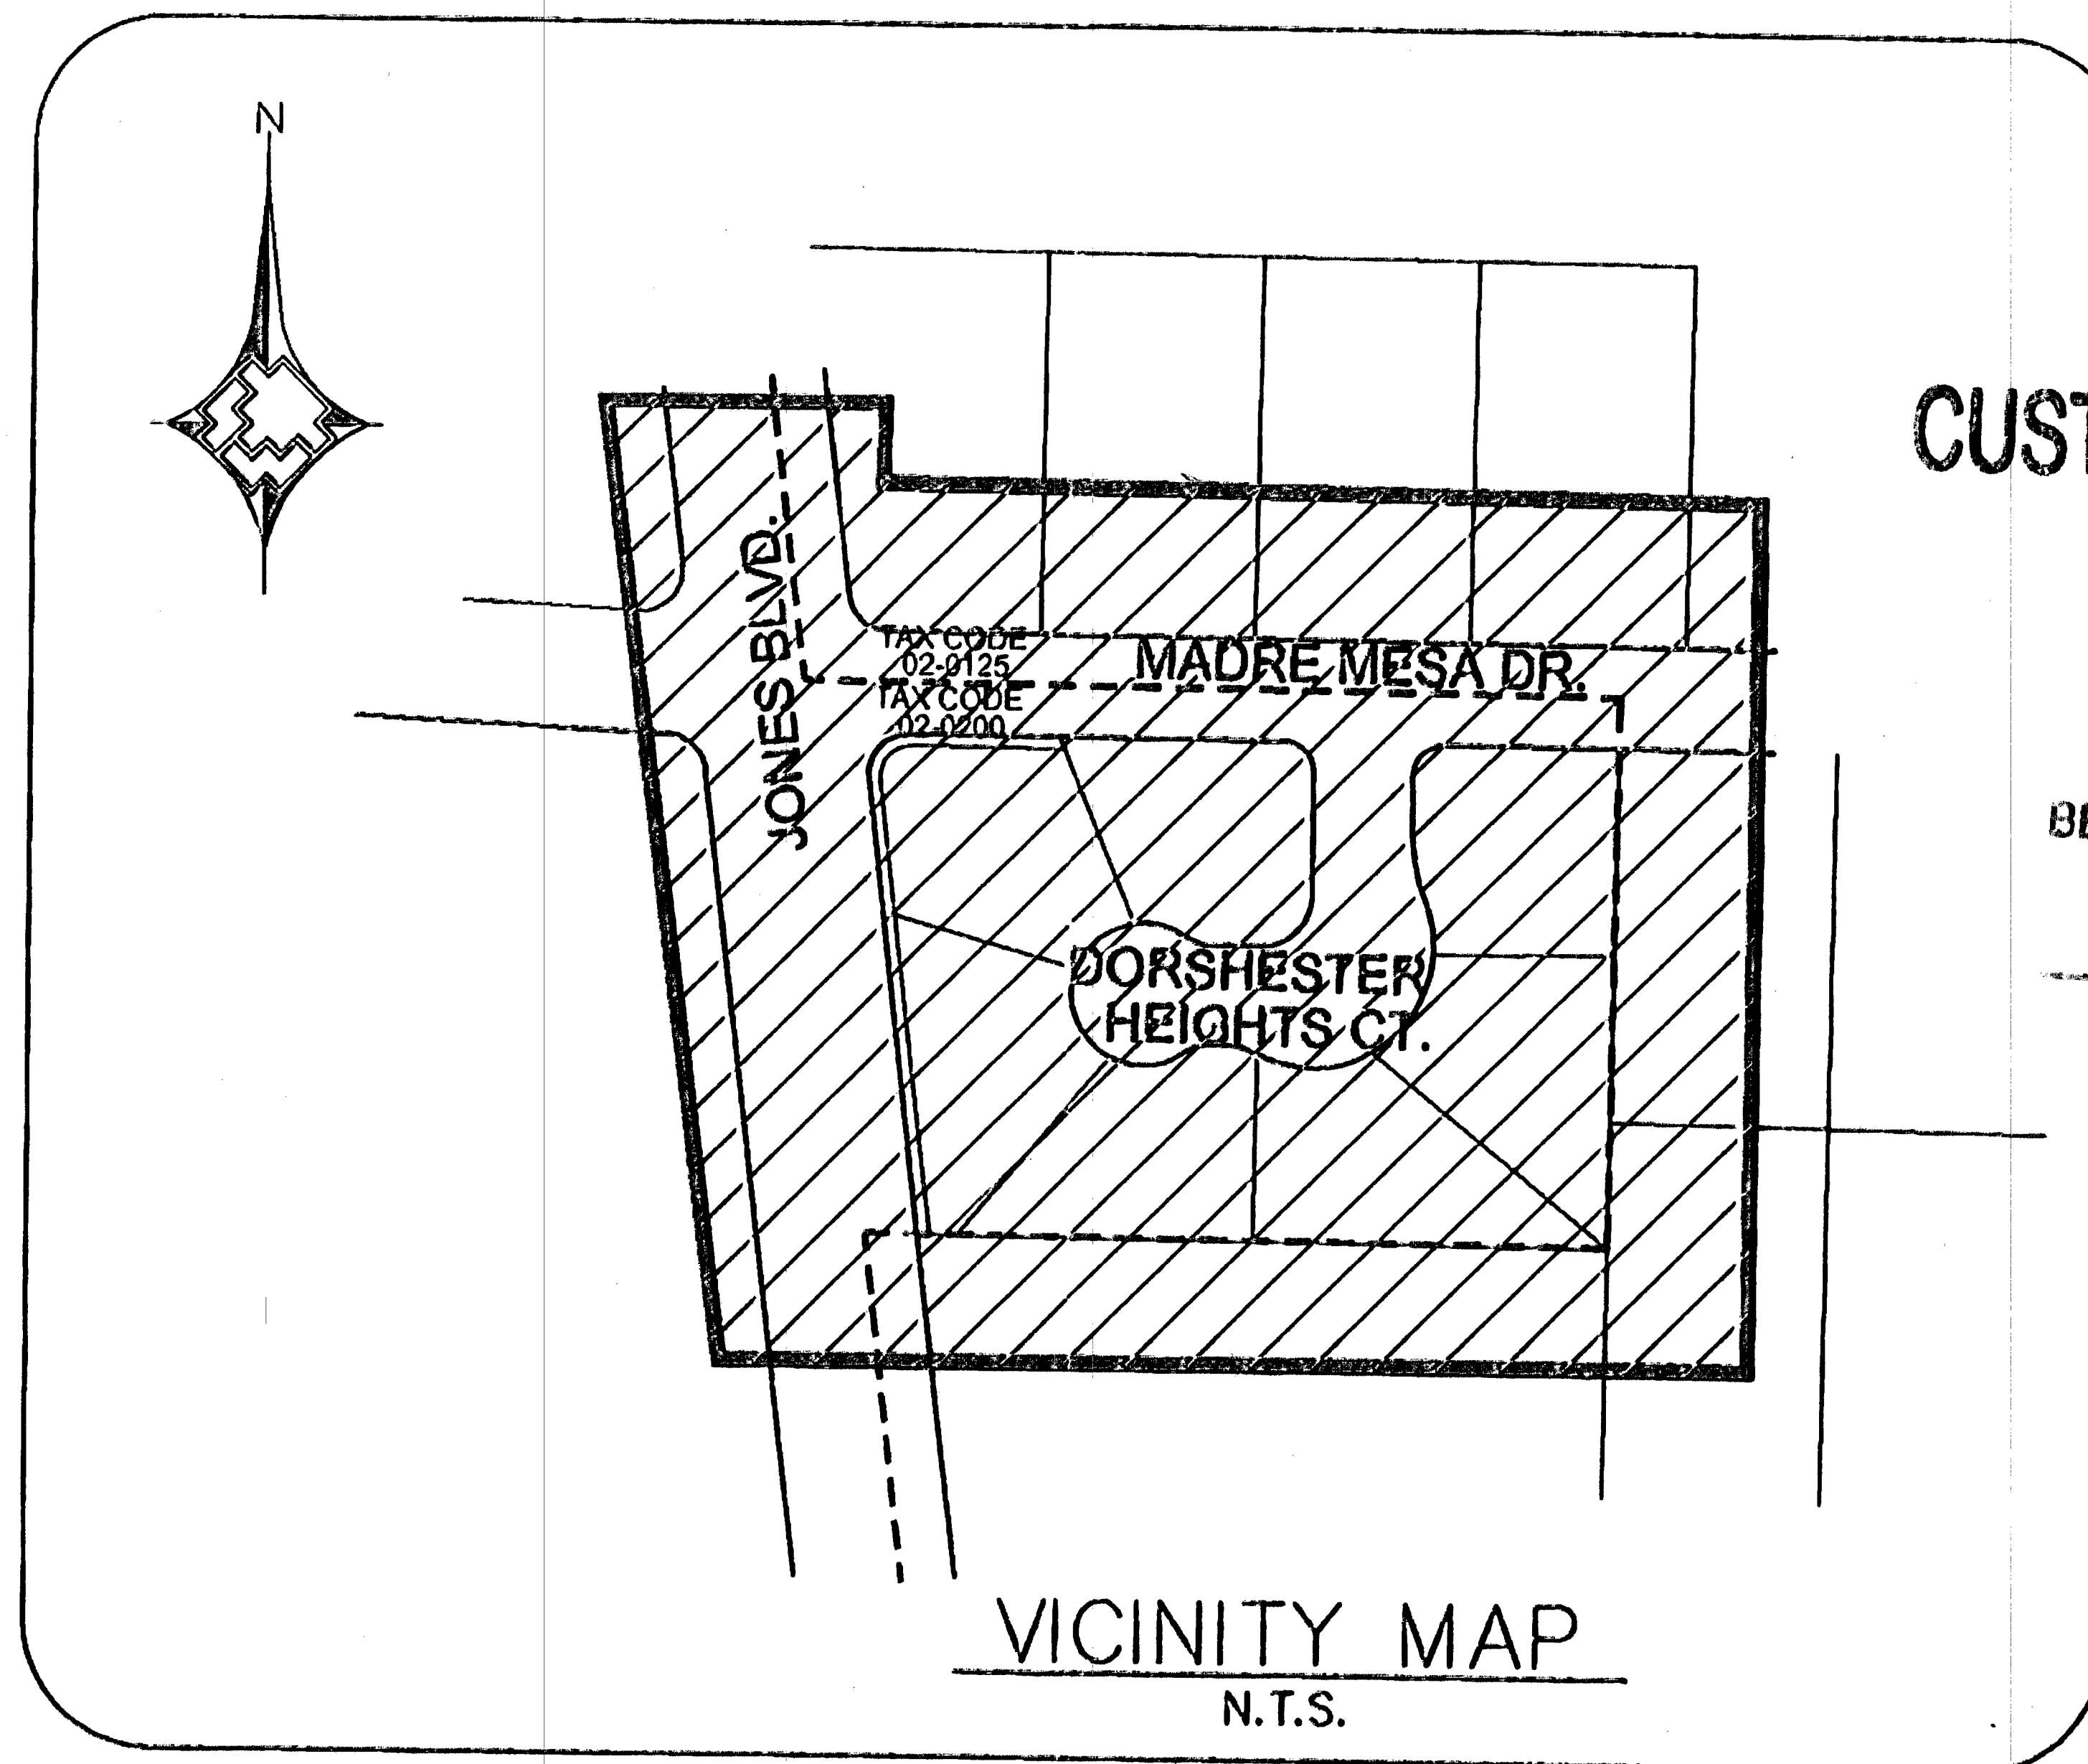

SHEET INDEX

1. COVER SHEET
2. MATERIALS AND SIGNATURE SHEET
3. DESIGN PLAN

ATTENTION
DO NOT SCALE
CONFIRM ALL LOCATIONS
BEFORE CONSTRUCTION WITH
SOUTHWEST GAS
11/3/14
DATE

Clark County
Total footage located in Public ROW 51'

Clark County Public Works
Development Review
APPROVED FOR PERMITTING

Night Work - Yes No

Encroachment Permit #

By: Date:

Total footage located in Public ROW 18'

APPROVED FOR CONSTRUCTION

THIS APPROVAL IS FOR WORK IN CLV ROW OR CLV EASEMENTS ONLY. OBTAINING PERMISSIONS OR EASEMENTS FOR WORK SHOWN ON PRIVATE PROPERTY IS THE RESPONSIBILITY OF THE UTILITY.

SEE CIVIL COVER

APPROVAL DATE

Hansen 8198 Dwg 10744843-4

CUSTOMER 7

REVISIONS				AS-BUILT DRAWING-PRESSURE TEST DATA				VISUAL INSPECTION CERTIFICATION				CONSTRUCTION		ISOLATION AREA		W.R. NO.		ENGINEER/TECH: DAVID FRIEDLANDER		PHONE: 702-365-2203	
NO.	DESCRIPTION	BY	DATE	APPROV	PIPE DIA	TEST MEDIUM	TEST METHOD	NAME	DATE	INSPECTOR	FOREMAN	INSPECTOR	FOREMAN	ISO_21_DIST_013	1811180	ACCOUNT REP: MIKE BAILEY	PHONE: 702-528-7744	PROJECT CONTACT: BRIAN DEFELIPPIS		PHONE: 702-235-1030	
1.					PIPE LENGTH	PIPE TYPE	CAUSE									SHEET NO: 1 OF 3	SCALE: N.T.S.	DATE: 12/12/13	DATE: 12/12/13	OWN BY: ZONE ENG	
2.					MIN. DURATION	TEST PRESS (PSI)	TIME									CLARK COUNTY, CITY OF LAS VEGAS	TAX CODE 02-0125, 02-0200			TITLE	
3.																				BUNKER COMMONS IV	
4.																				H # 8198 PWA # 10744843-4	
					TAX CODES	UNIT NO.	UNIT TYPE	INSTL. PROPOSED	RETIRED	INSTL. COMPLETED	RETIRED										

