




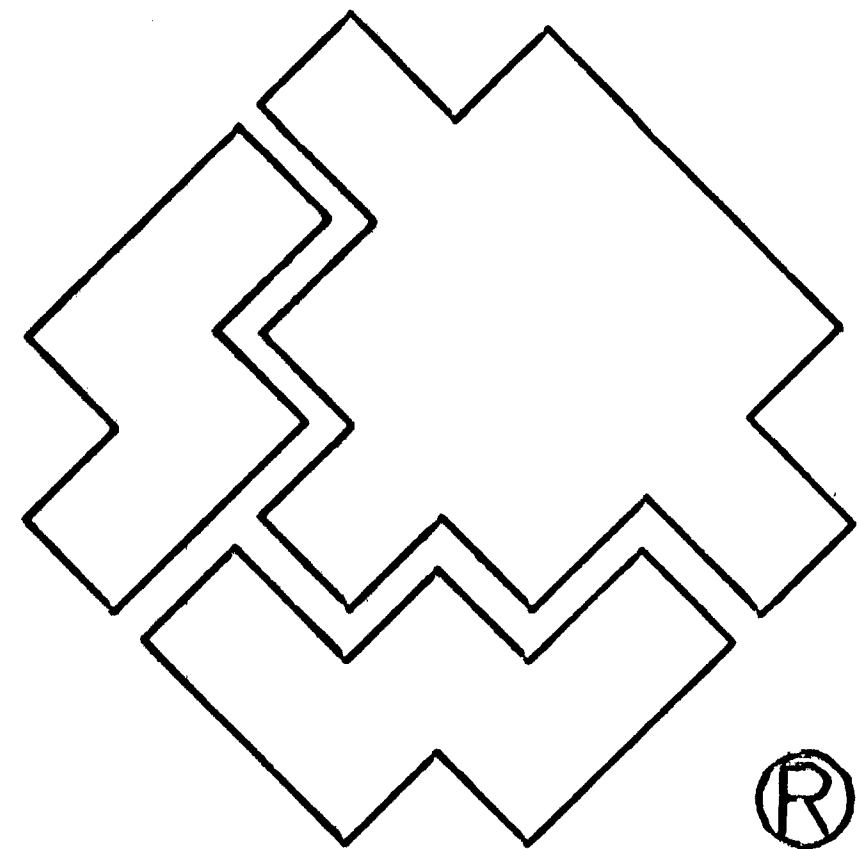


SOUTHWEST GAS CORPORATION

BUNKER COMMONS IV
CLARK COUNTY, CITY OF LAS VEGAS, NV
WR# 1811180

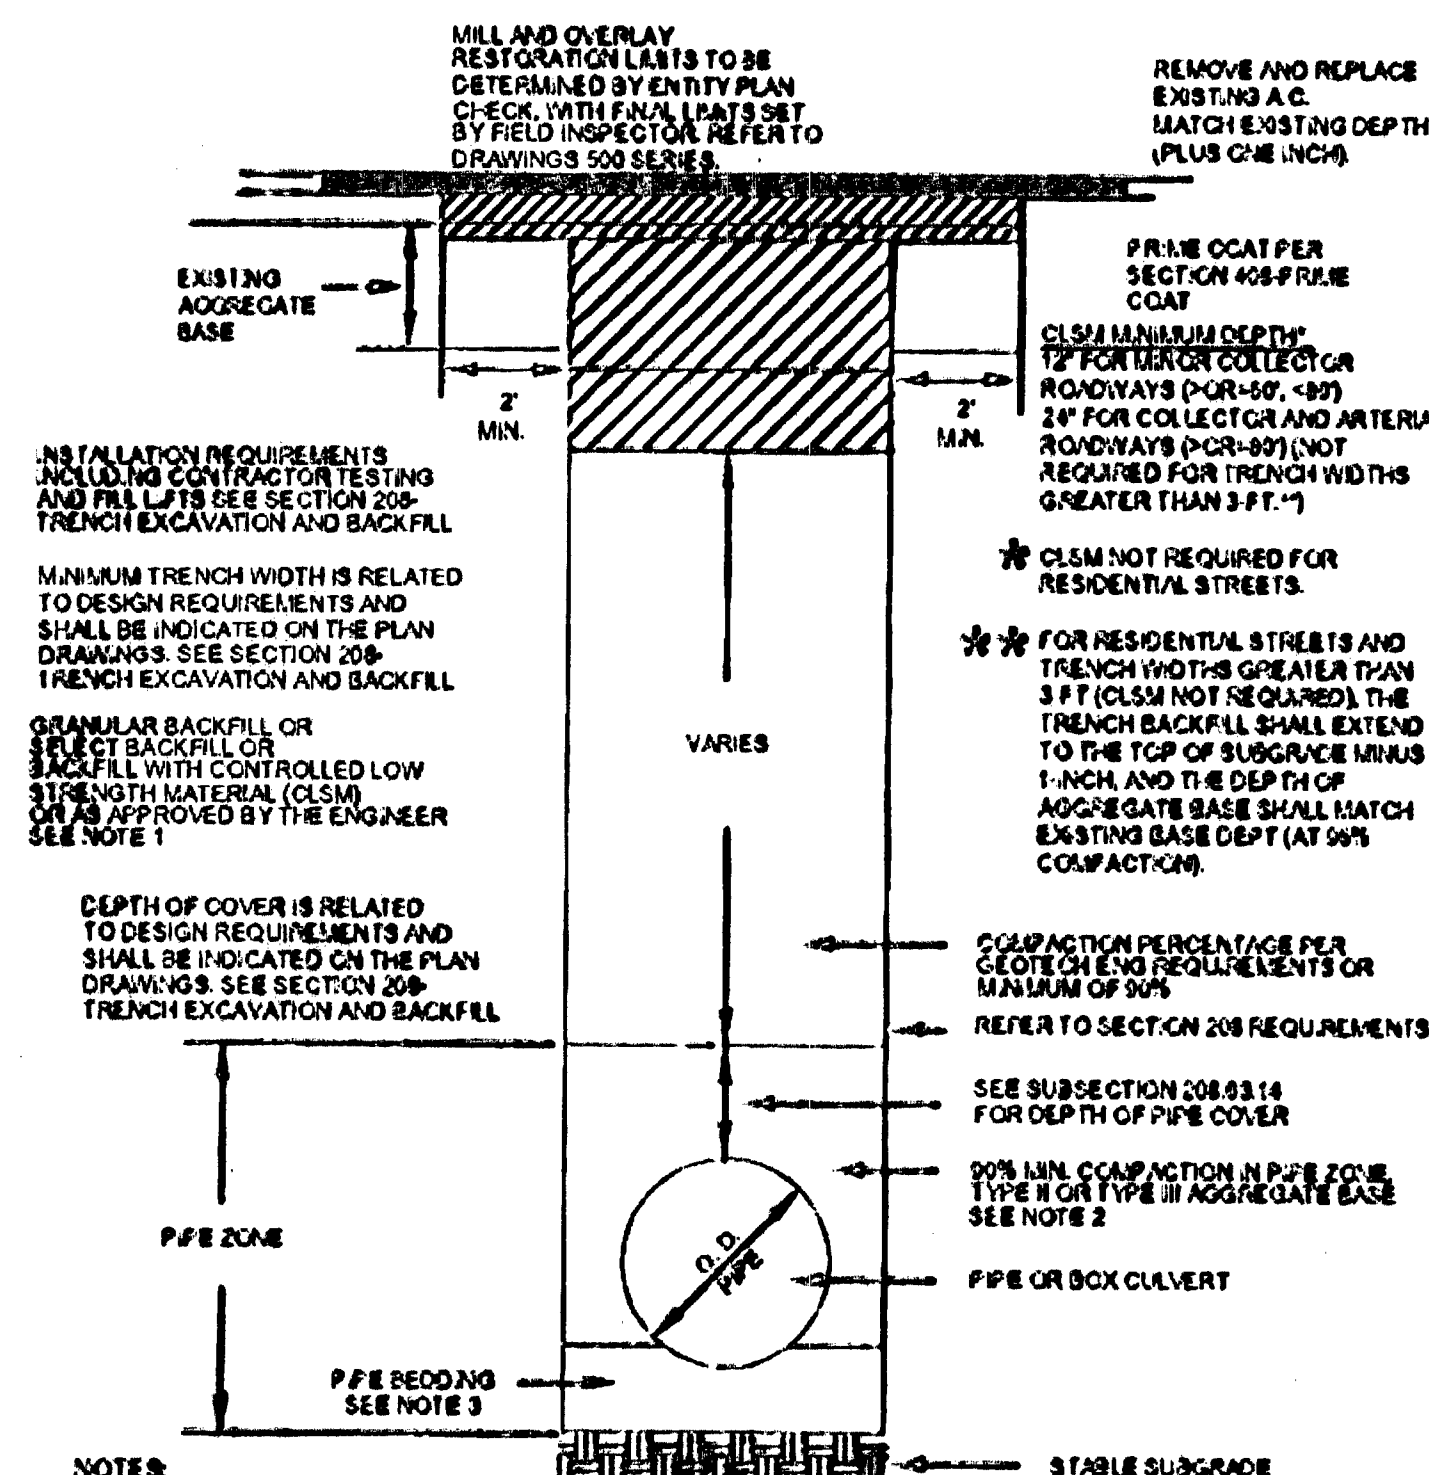


RTC STD DWG 503

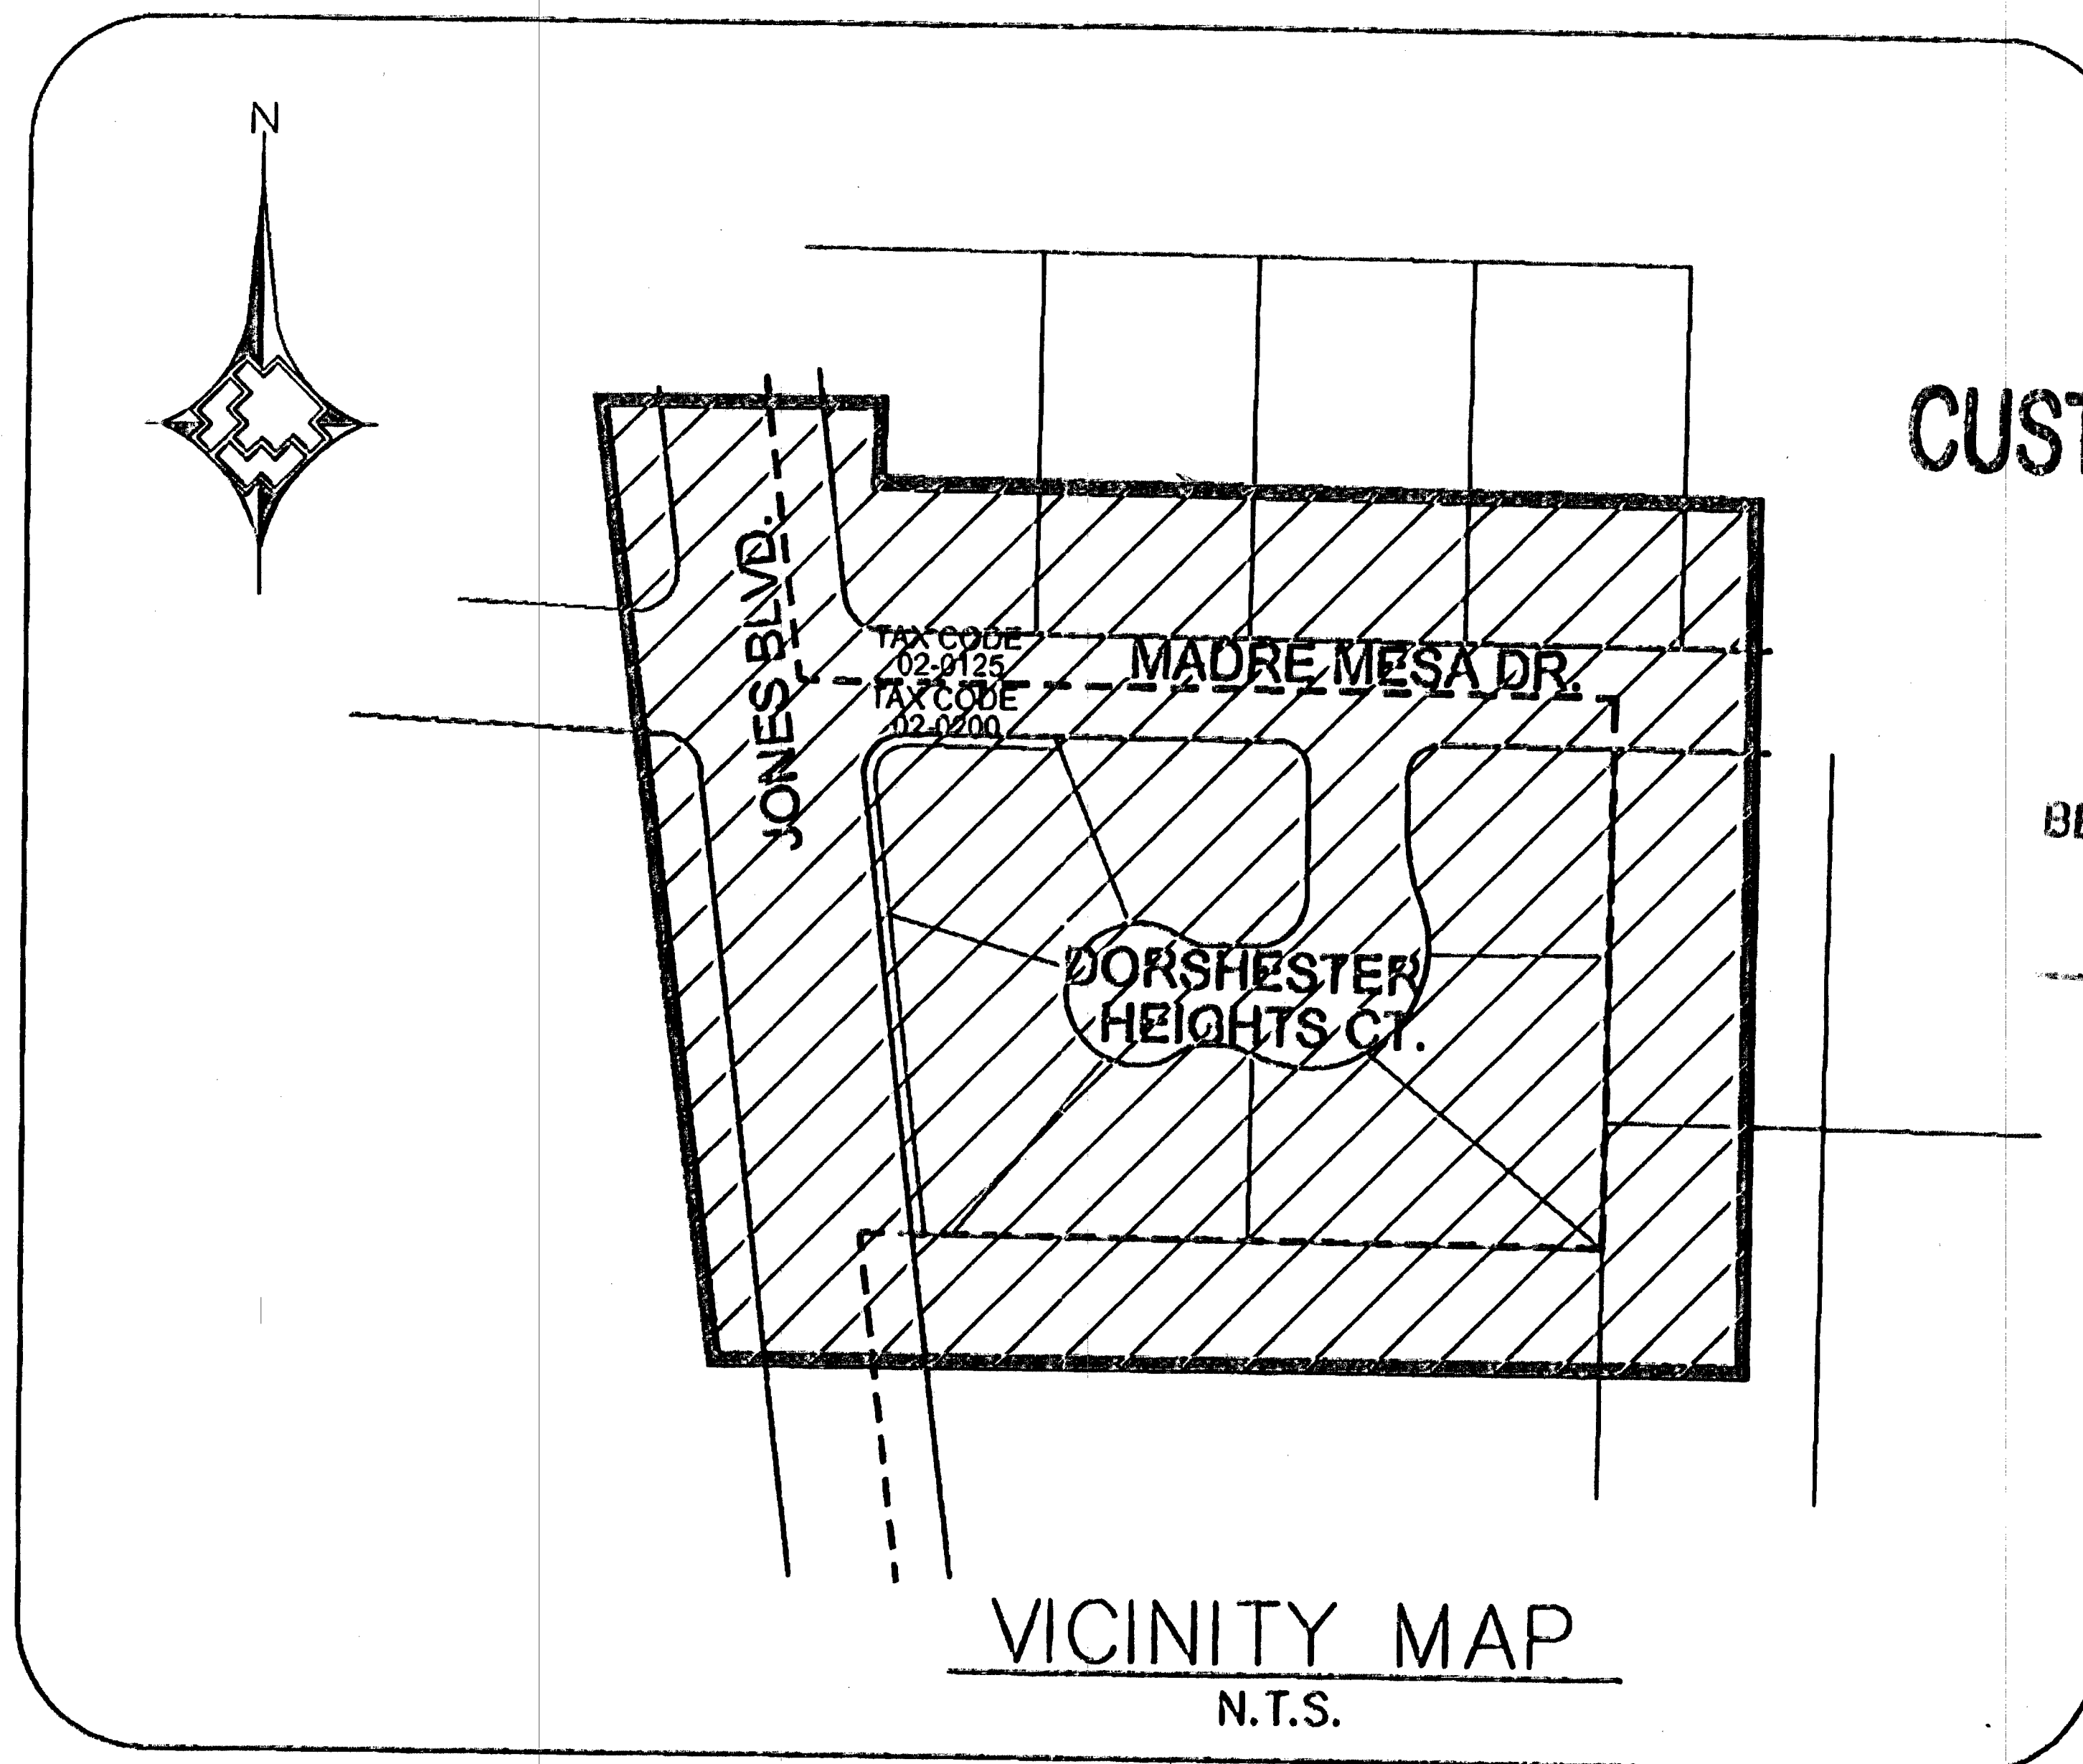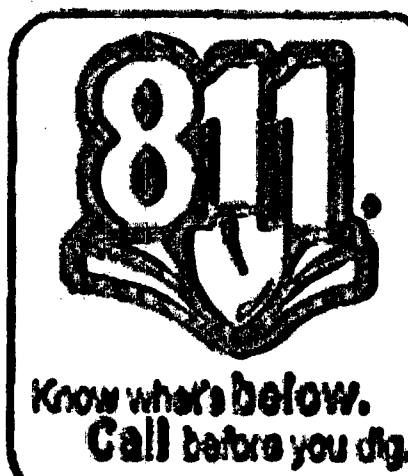

CUSTOMER COPY

LEGEND:

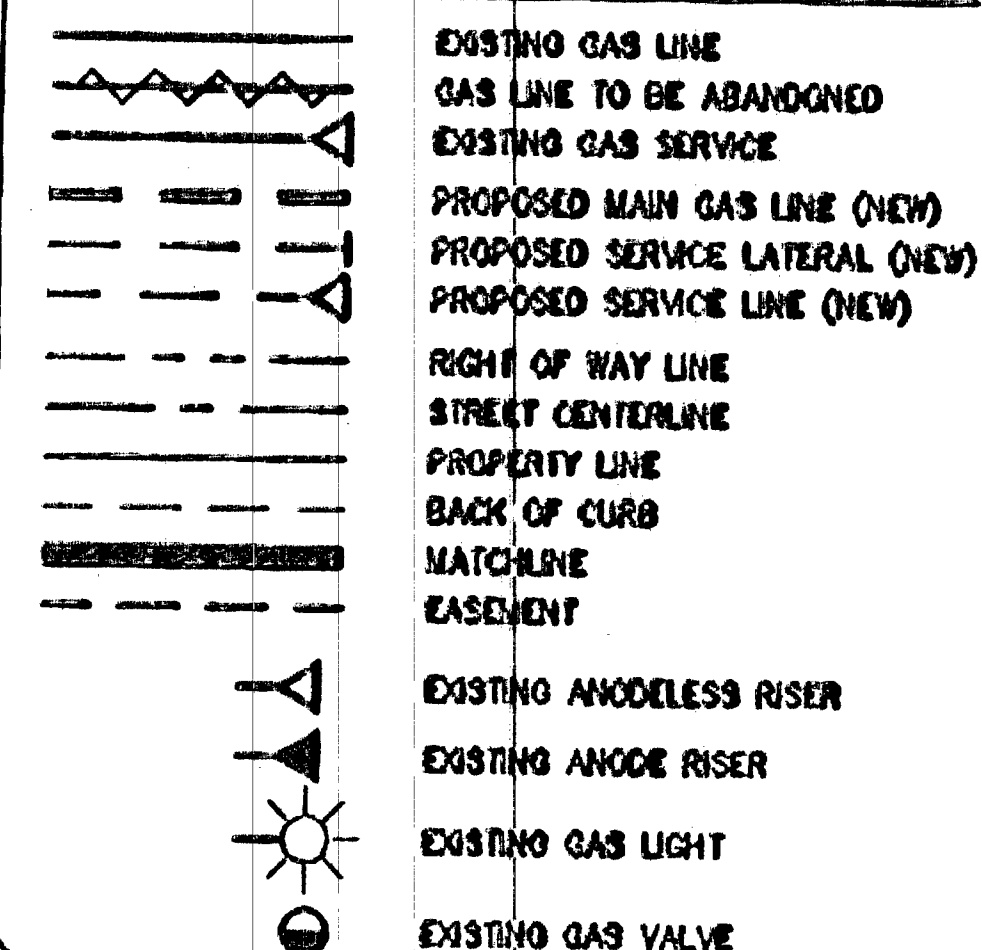

SHEET INDEX

1. COVER SHEET
2. MATERIALS AND SIGNATURE SHEET
3. DESIGN PLAN

ATTENTION
DO NOT SCALE
CONFIRM ALL LOCATIONS
BEFORE CONSTRUCTION WITH
SOUTHWEST GAS
DATE 11/3/14
INITIAL

Clark County

Total footage located in Public ROW 51'

Clark County Public Works
Development Review
APPROVED FOR PERMITTING

Night Work - Yes No

Encroachment Permit #

By: Date:

Total footage located in Public ROW 18'

APPROVED FOR CONSTRUCTION

THIS APPROVAL IS FOR WORK IN CLV ROW OR CLV EASEMENTS ONLY. OBTAINING PERMITS OR EASEMENTS FOR WORK SHOWN ON PRIVATE PROPERTY IS THE RESPONSIBILITY OF THE UTILITY.

SEE CIVIL COVER
APPROVAL DATE

Hansen 8198 Dwg 10744843-4

CUSTOMER 7

1. 2. 3. 4.				AS-BUILT DRAWING-PRESSURE TEST DATA				VISUAL INSPECTION CERTIFICATION				CONSTRUCTION				ISOLATION AREA				W.R. NO.				ENGINEER/TECH: DAVID FRIEDLANDER				PHONE: 702-365-2203			
NO. DESCRIPTION BY DATE APPVD				PIPE DIA. TEST MEDIUM TEST METHOD				I HAVE VISUALLY INSPECTED ALL HEATED FUSIONS, SOLVENT CEMENT, MECHANICAL JOINTS, AND WELDS THAT I HAVE PERFORMED				INSPECTOR FOREMAN REVIEWED BY				ISO_21_DIST_013 1811180				ACCOUNT REP: MIKE BAILEY				PHONE: 702-528-7744							
REVISIONS				PIPE LENGTH. TEST MEDIUM				NAME DATE				PERMIT INFORMATION				LOCATION				SHEET NO. 1 OF 3 SCALE: N.T.S. DATE 12/12/13				PROJECT CONTACT: BRIAN DEFELIPPIS				PHONE: 702-235-1030			
SOUTHWEST GAS CORPORATION				PIPE TYPE. MIN. DURATION				CLARK COUNTY, CITY OF LAS VEGAS TAX CODE 02-0125, 02-0200				T20S R60E SEC 13				OWN BY: ZONE ENG CHKD BY: APPVD BY:				BUNKER COMMONS IV				H # 8198 PWA # 10744843-4							
TAX CODES UNIT NO. UNIT TYPE INSTL. RETIRED INSTL. RETIRED				TEST PRESS (PSI) TIME DATE				AS-BUILT ACCEPTED BY DATE POSTED BY DATE PORT. NO. OR DAY DATE				CLV EASEMENTS ONLY				ATLAS #/TITLE #				TITLE				APPROVED FOR CONSTRUCTION							