



# CEDAR PARK I

(A CONDOMINIUM)


BEING A PORTION NE 1/4 OF THE NW 1/4 OF SECTION 36 T20S, R61E, MDM  
CITY OF LAS VEGAS CLARK COUNTY NEVADA

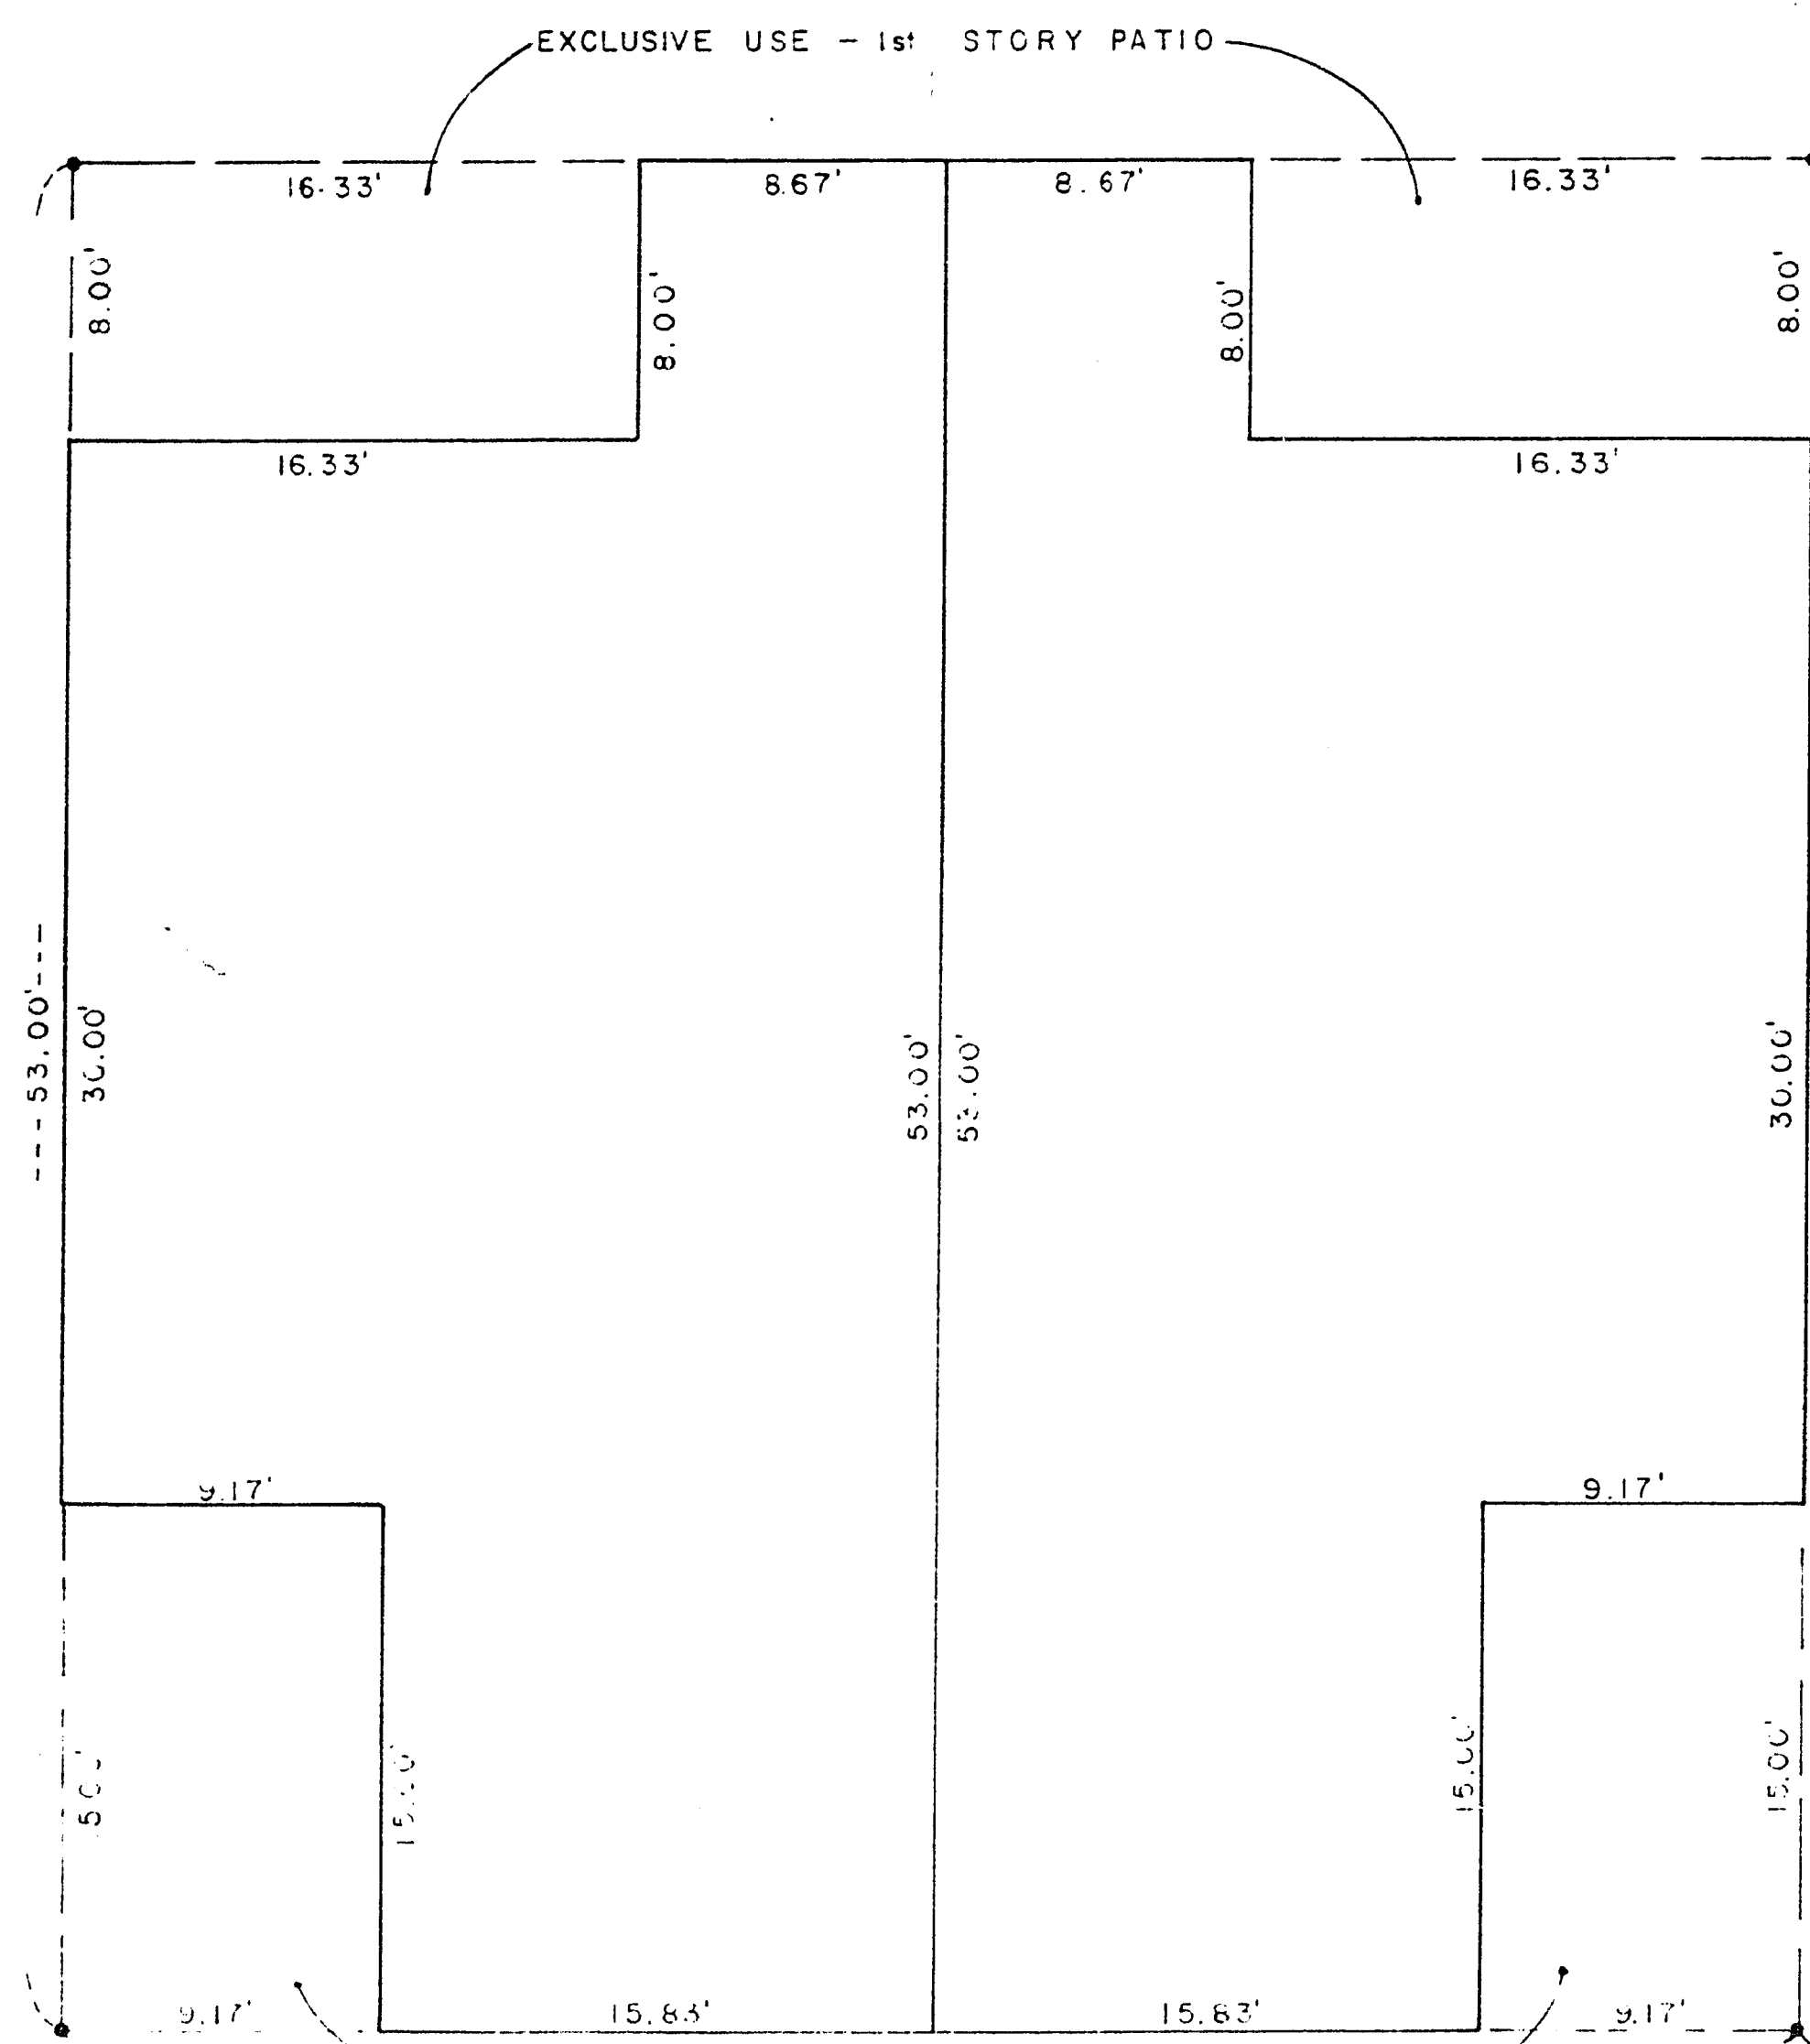


BLDG TYPE I

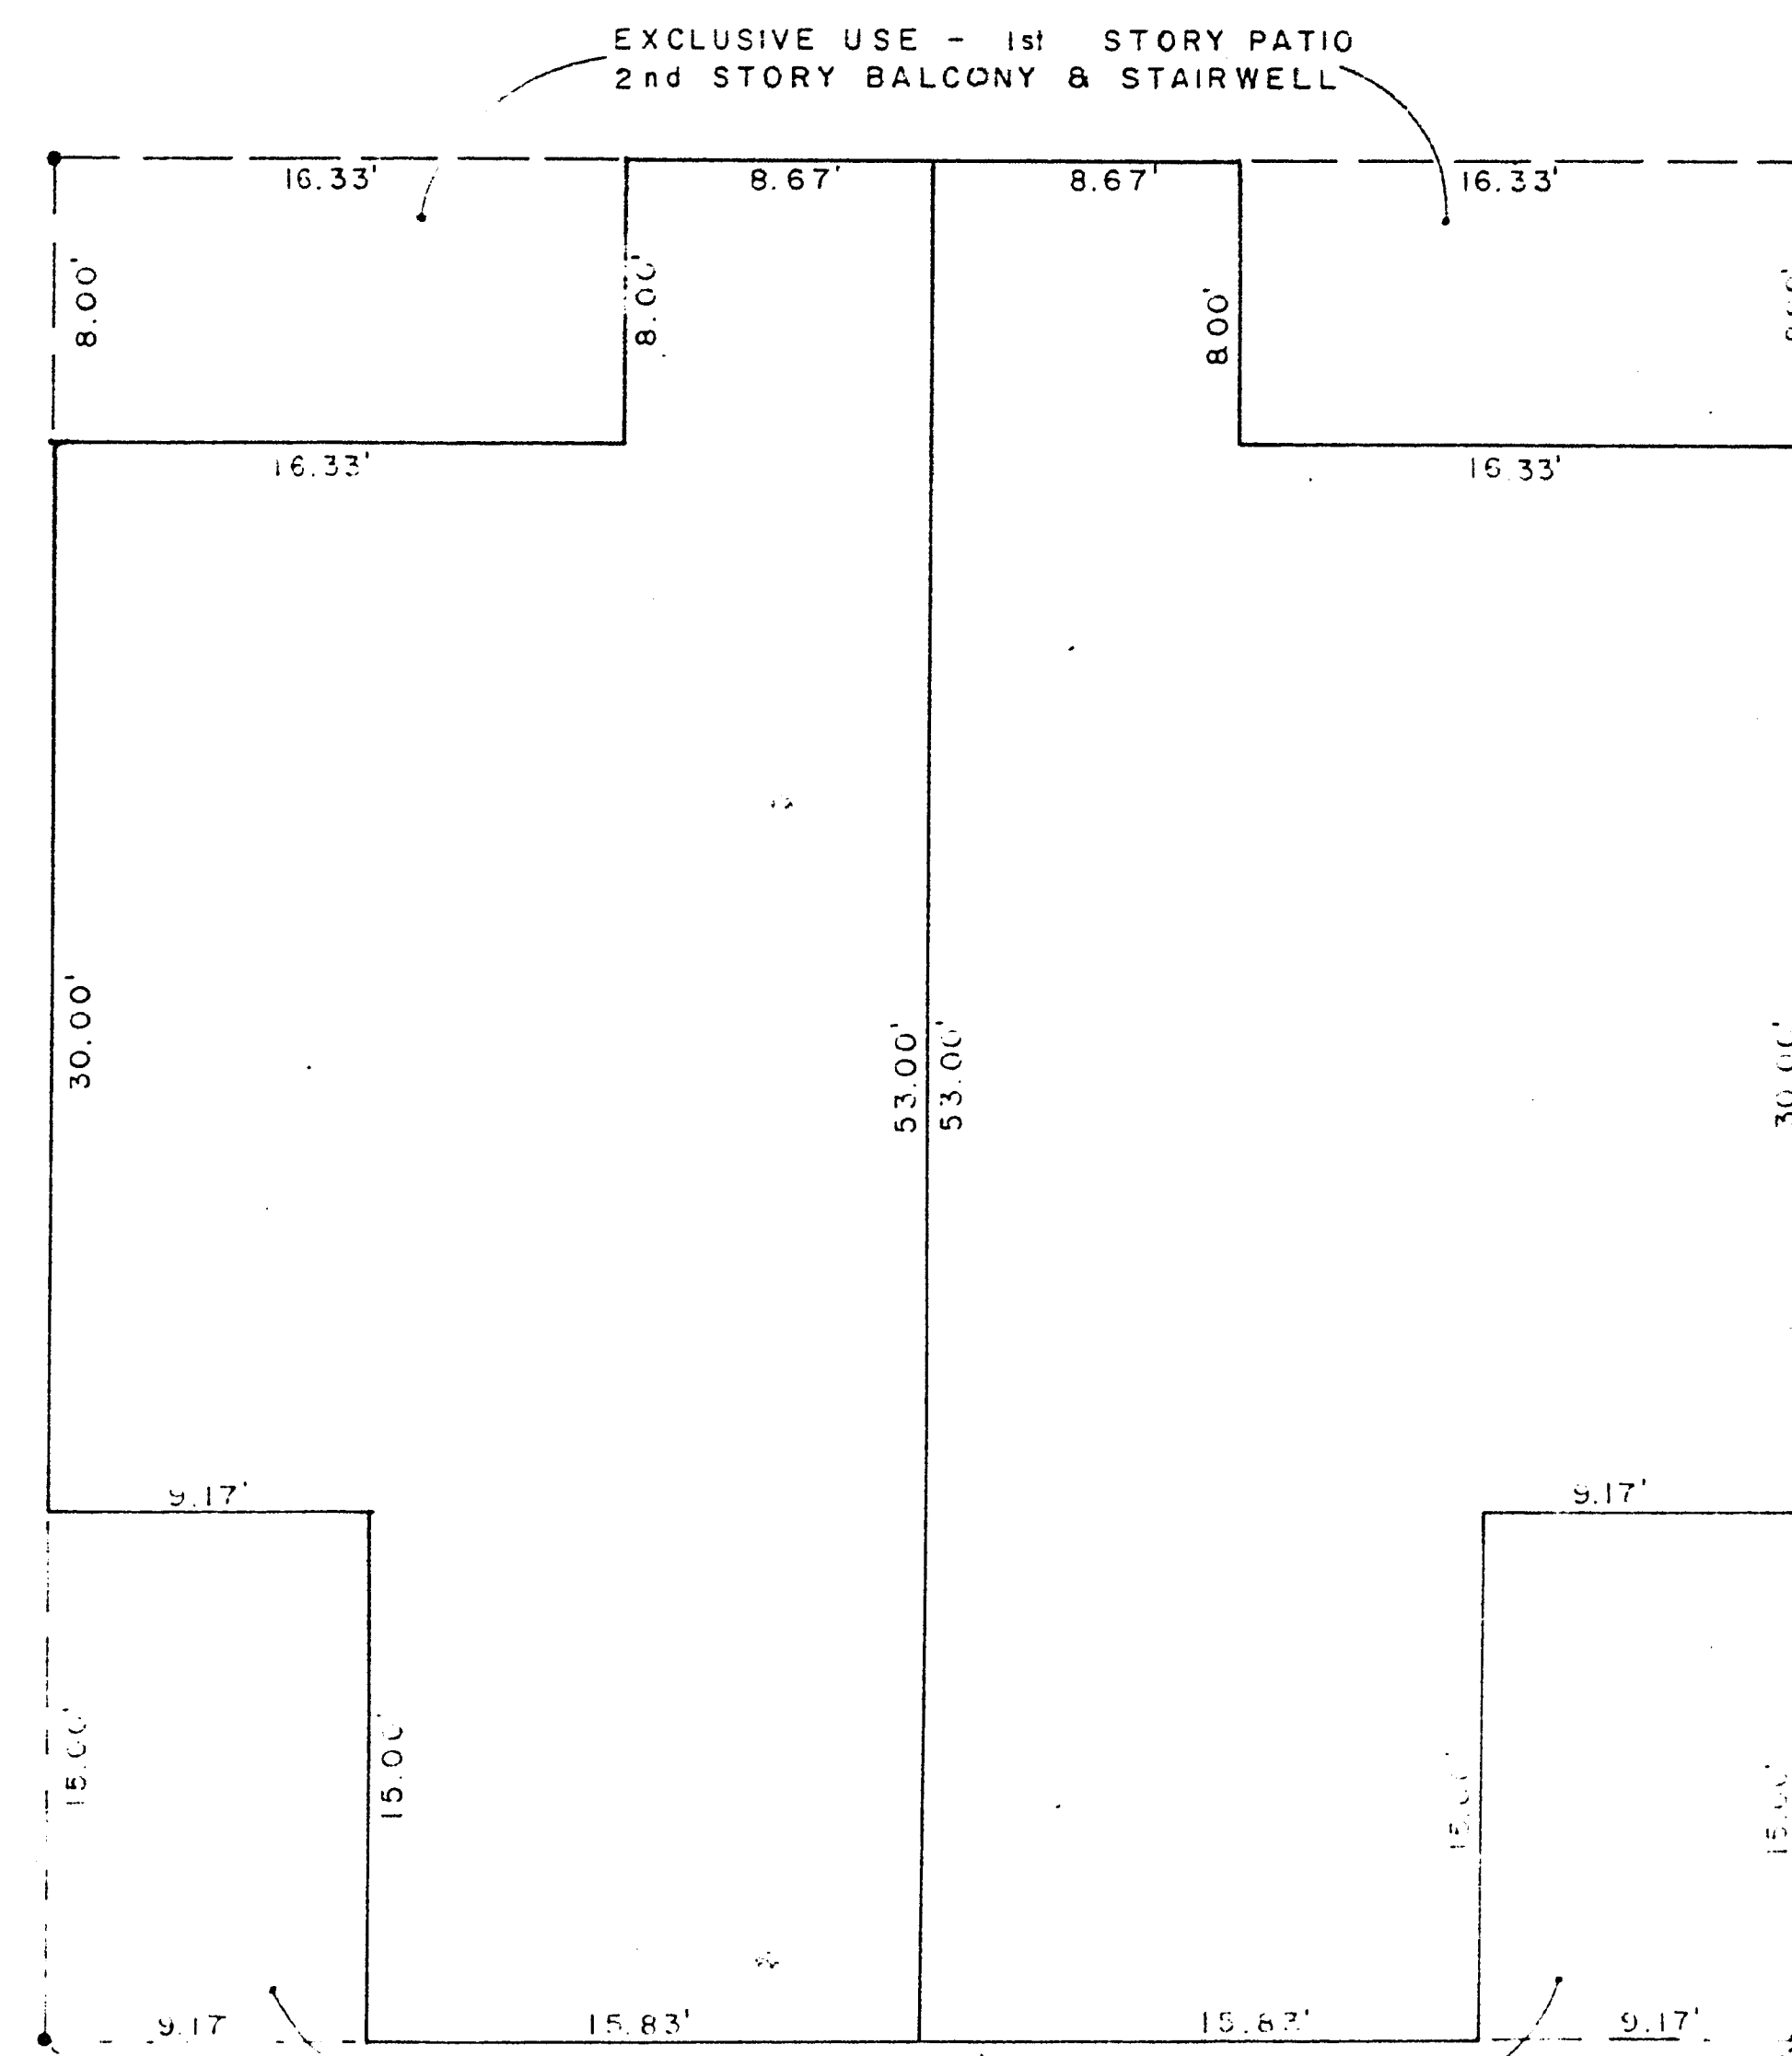

BLDG TYPE II

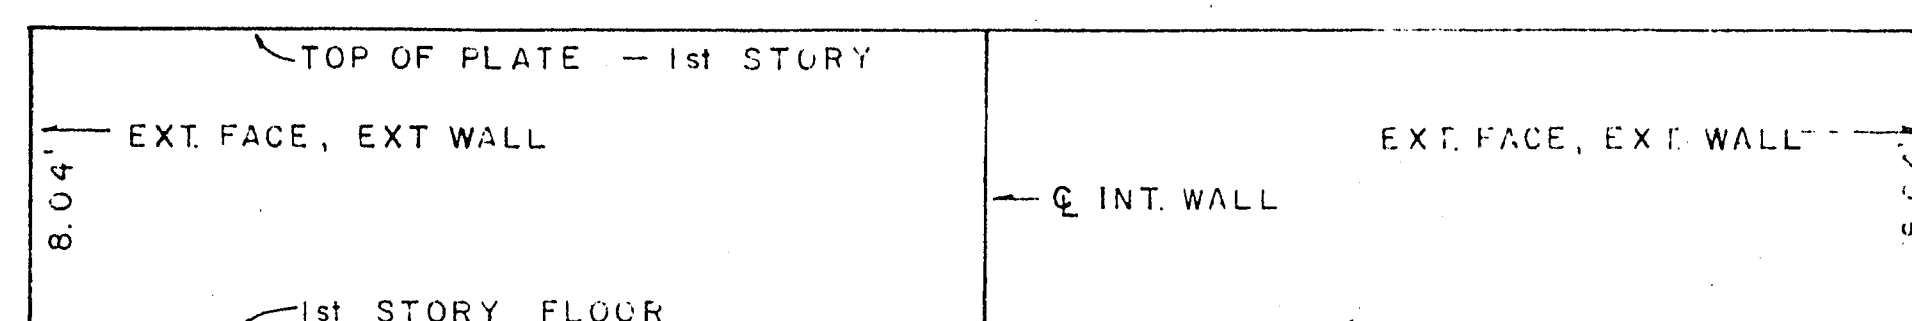

BUILDING "A & C"

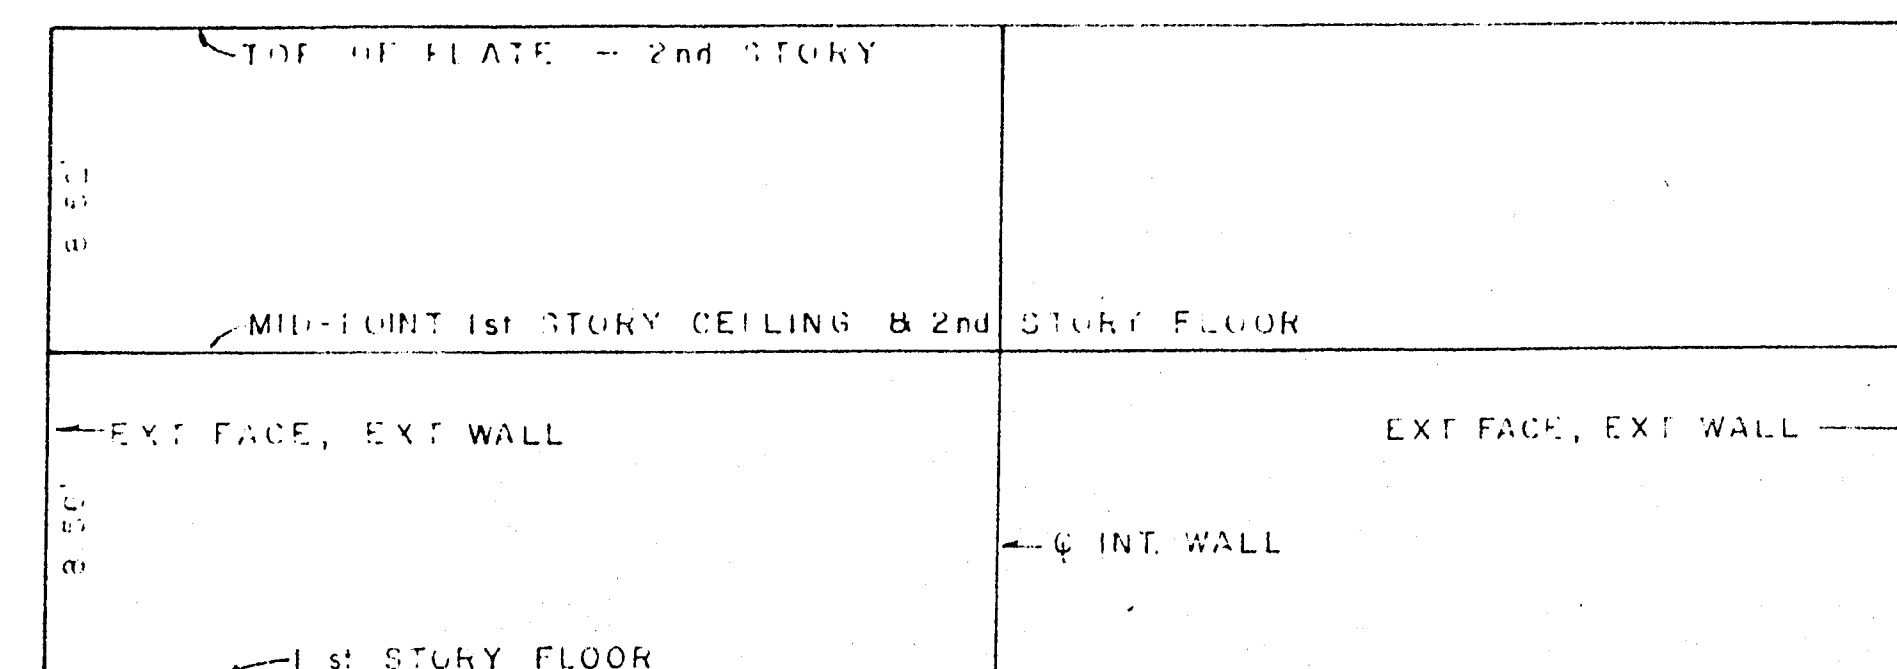

BUILDING "B & D"

BUILDING TIE-POINT AS SHOWN ON SHEET N° 2 (TYPICAL)

