


# CEDAR PARK I

(A CONDOMINIUM)

BEING A PORTION NE 1/4 OF THE NW 1/4 OF SECTION 36 T20S, R61E, M.D.M.  
CITY OF LAS VEGAS CLARK COUNTY, NEVADA

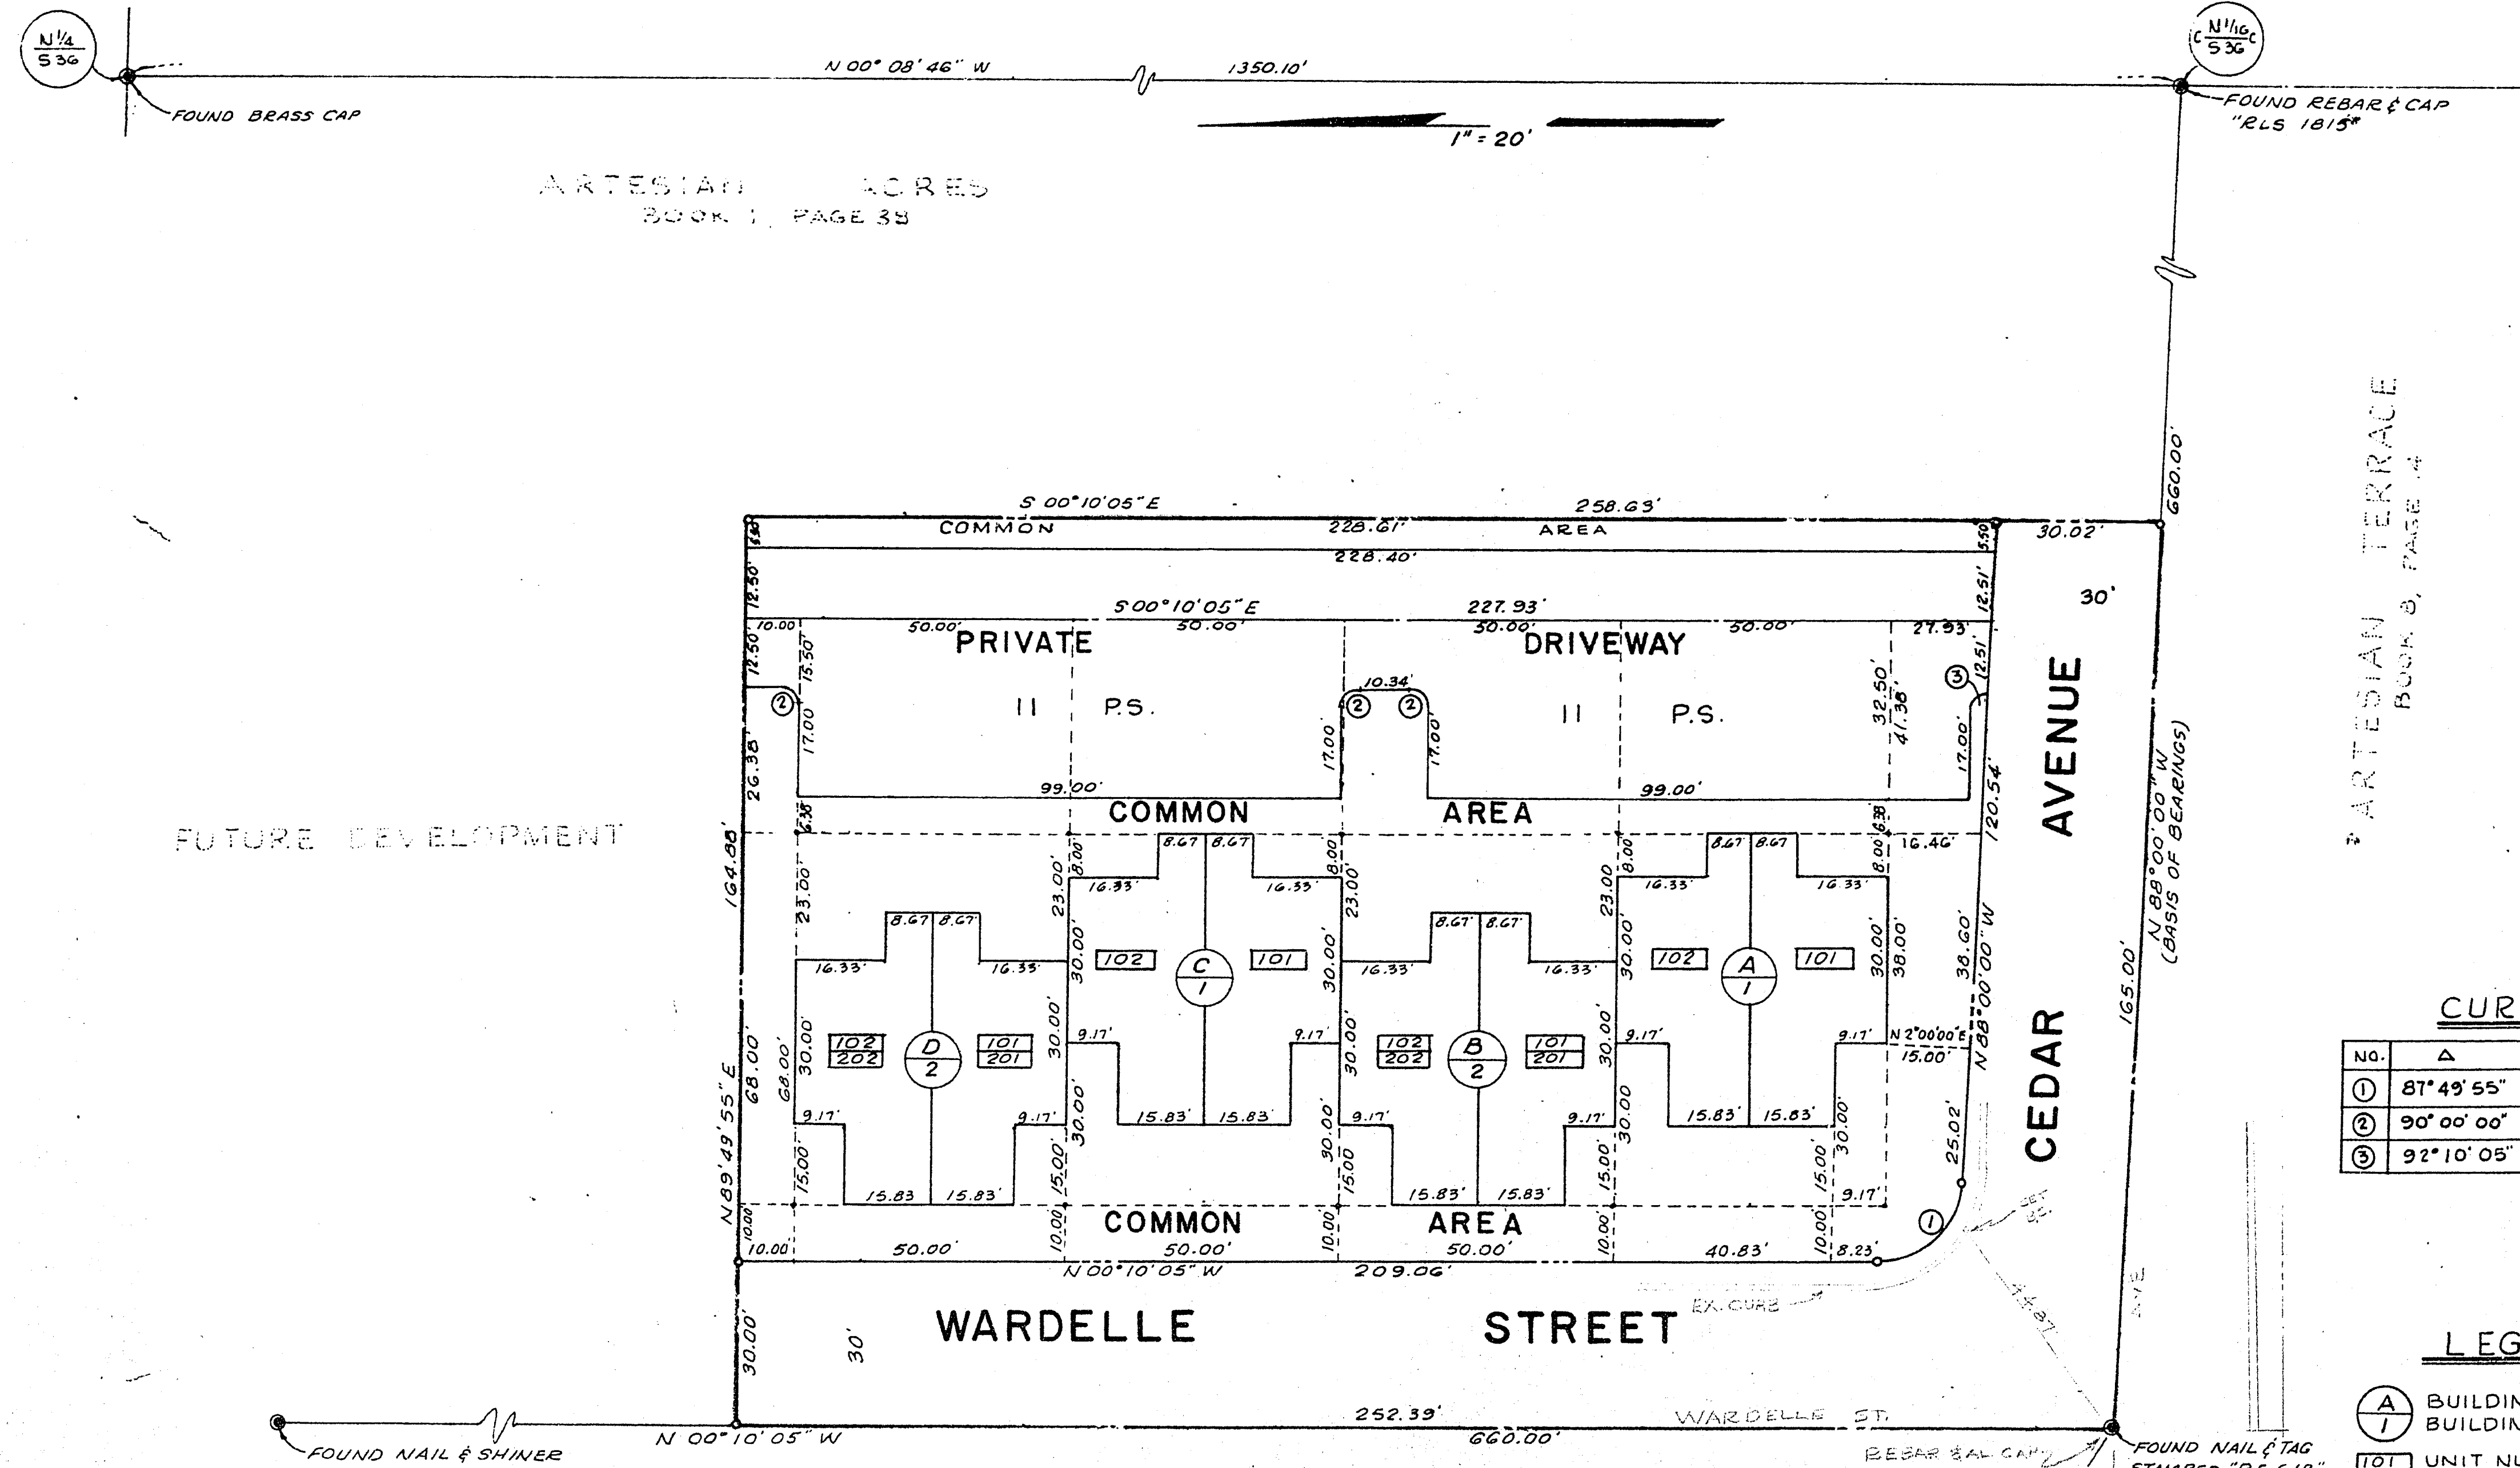

### CURVE DATA

NO.	Δ	R	L	T
①	87°49'55"	15.00'	22.99'	14.44'
②	90°00'00"	3.00'	4.71'	3.00'
③	92°10'05"	3.00'	4.83'	3.12'

### LEGEND

- (A) BUILDING LETTER
- (I) BUILDING TYPE
- 101 UNIT NUMBER - 1ST STORY (TOTAL=12)
- 201 UNIT NUMBER - 2ND STORY (TOTAL=12)
- II PS. NUMBER OF PARKING SPACES (TOTAL=22)
- FOUND SURVEY MONUMENT AS NOTED
- SET REBAR - RLS 1624

### AREAS

NET PARCEL AREA = 0.6989 Ac.  
GROSS PARCEL AREA = 0.9671 Ac.

