



CEDAR PARK II

(A CONDOMINIUM)


BEING A PORTION NE 1/4 OF THE NW 1/4 OF SECTION 36 T20S, R61E, MDM
CITY OF LAS VEGAS CLARK COUNTY NEVADA

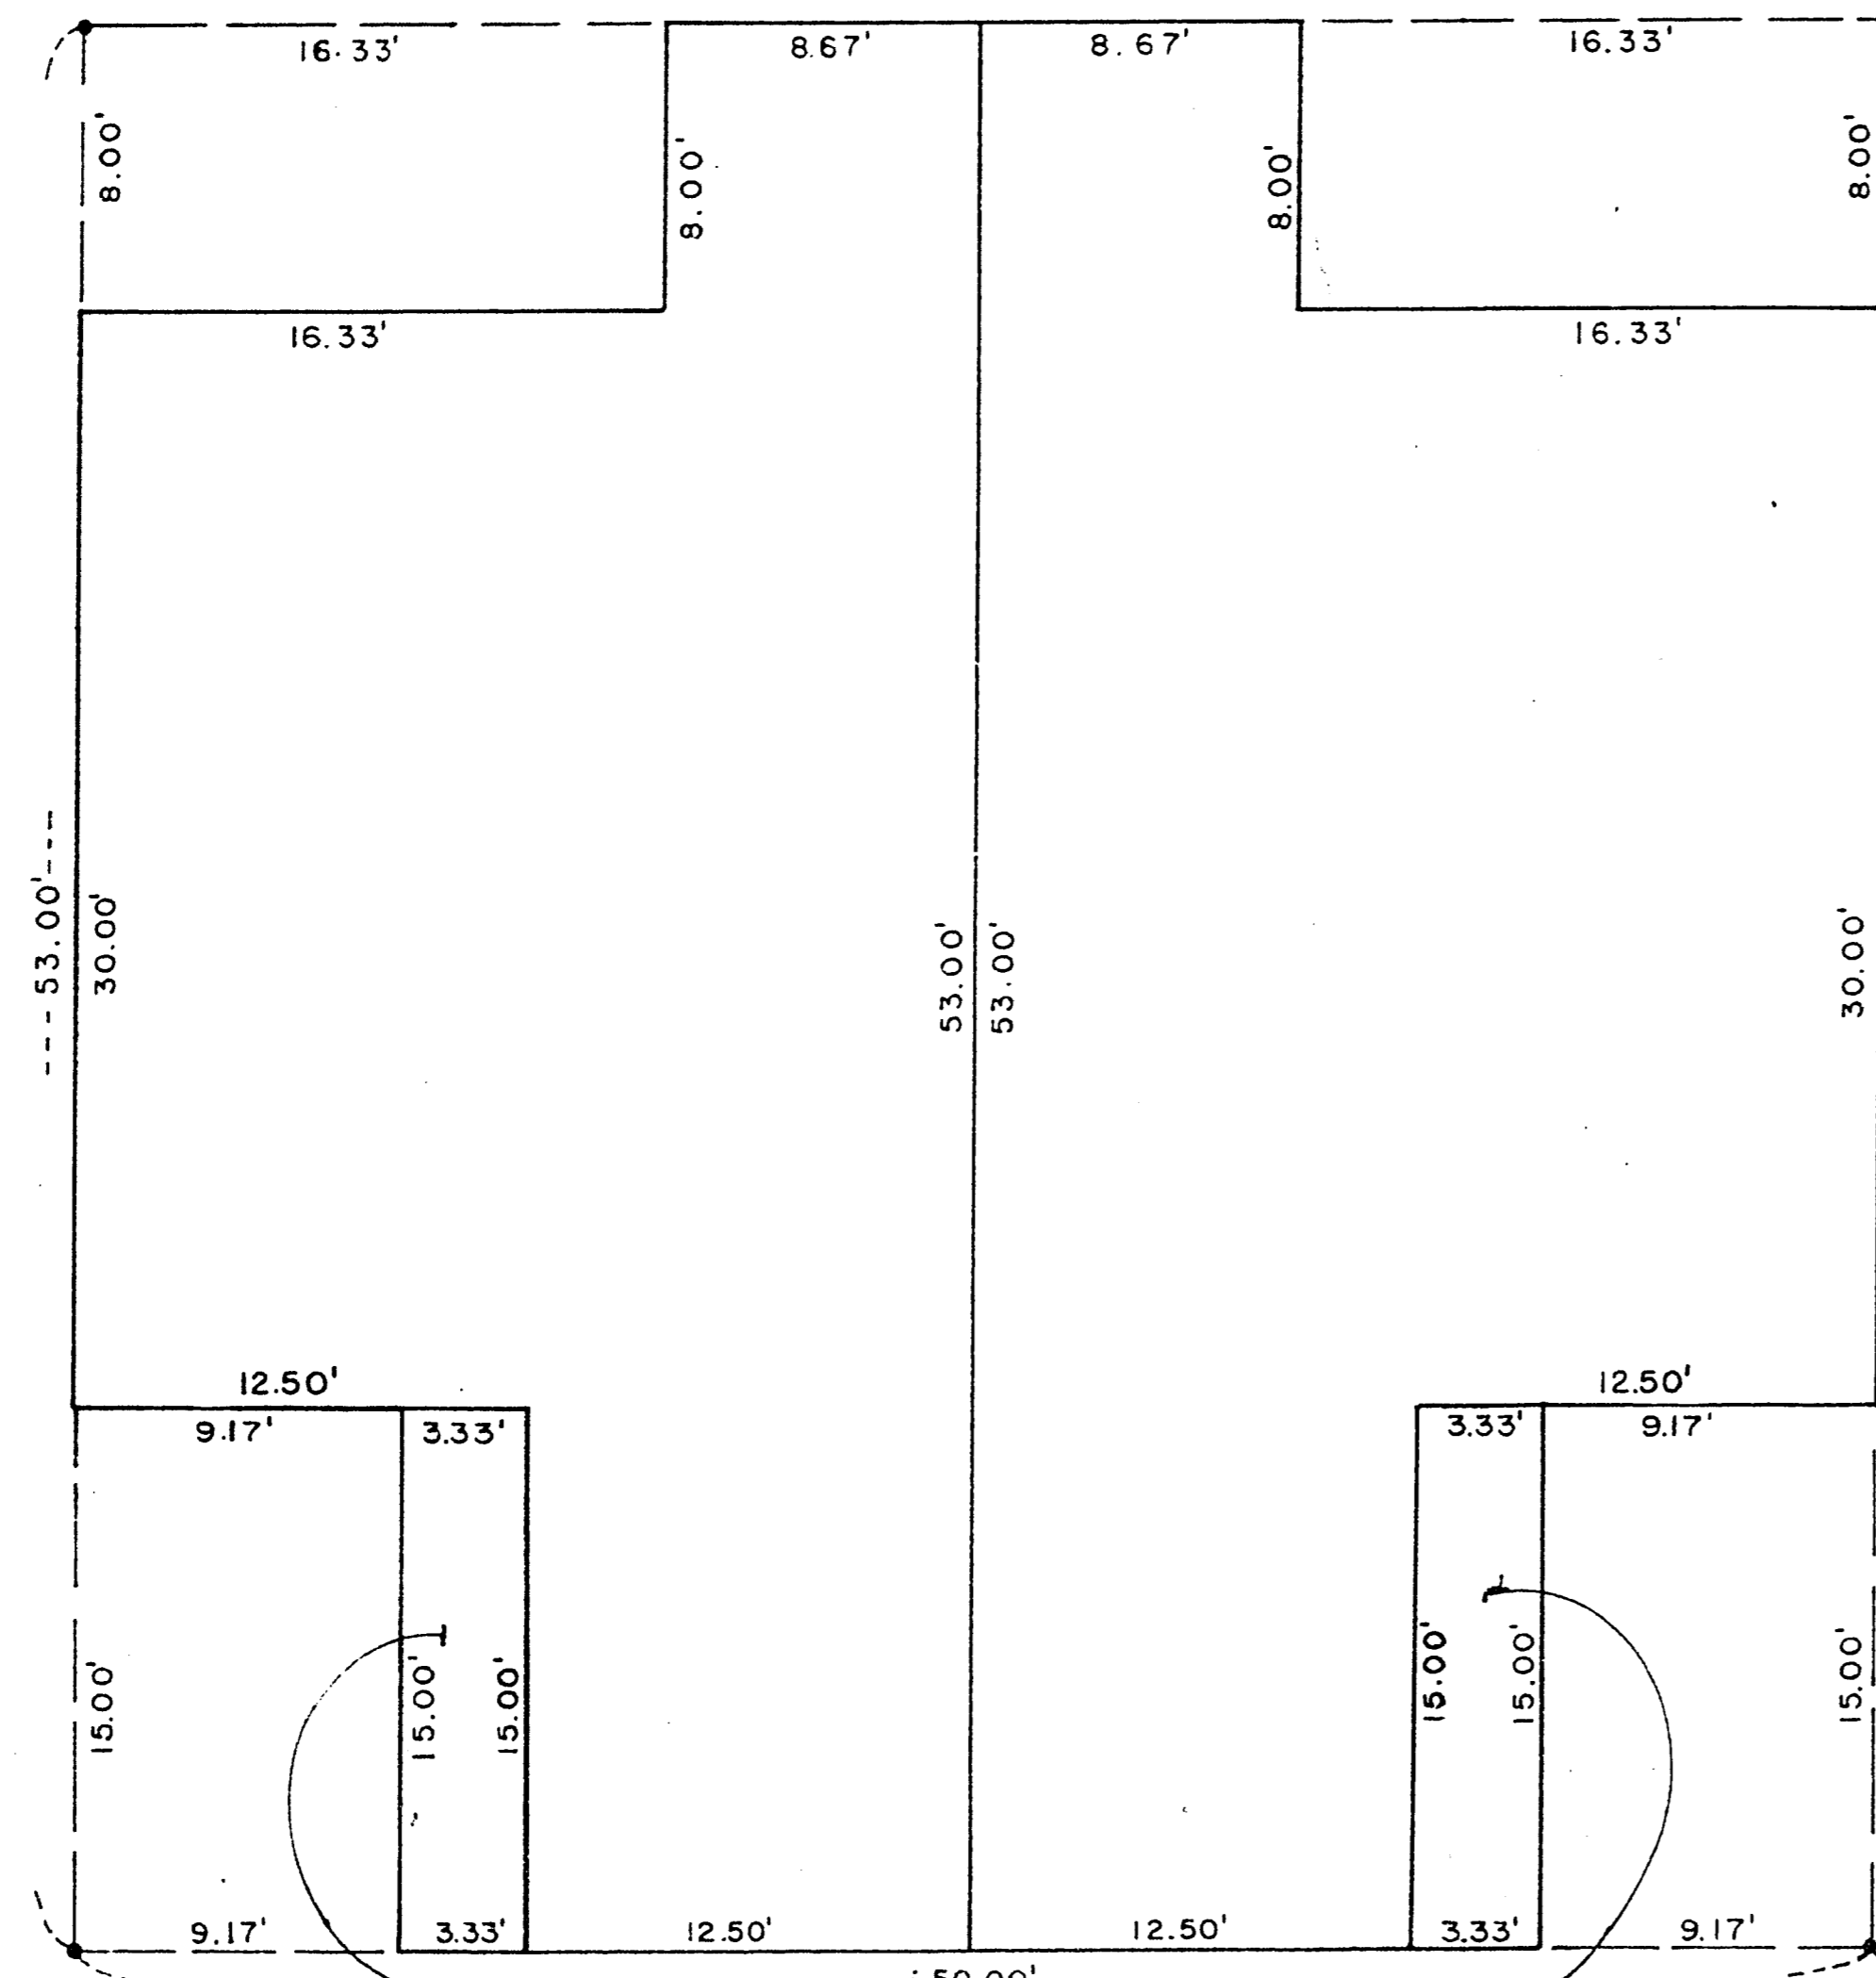


BLDG TYPE I

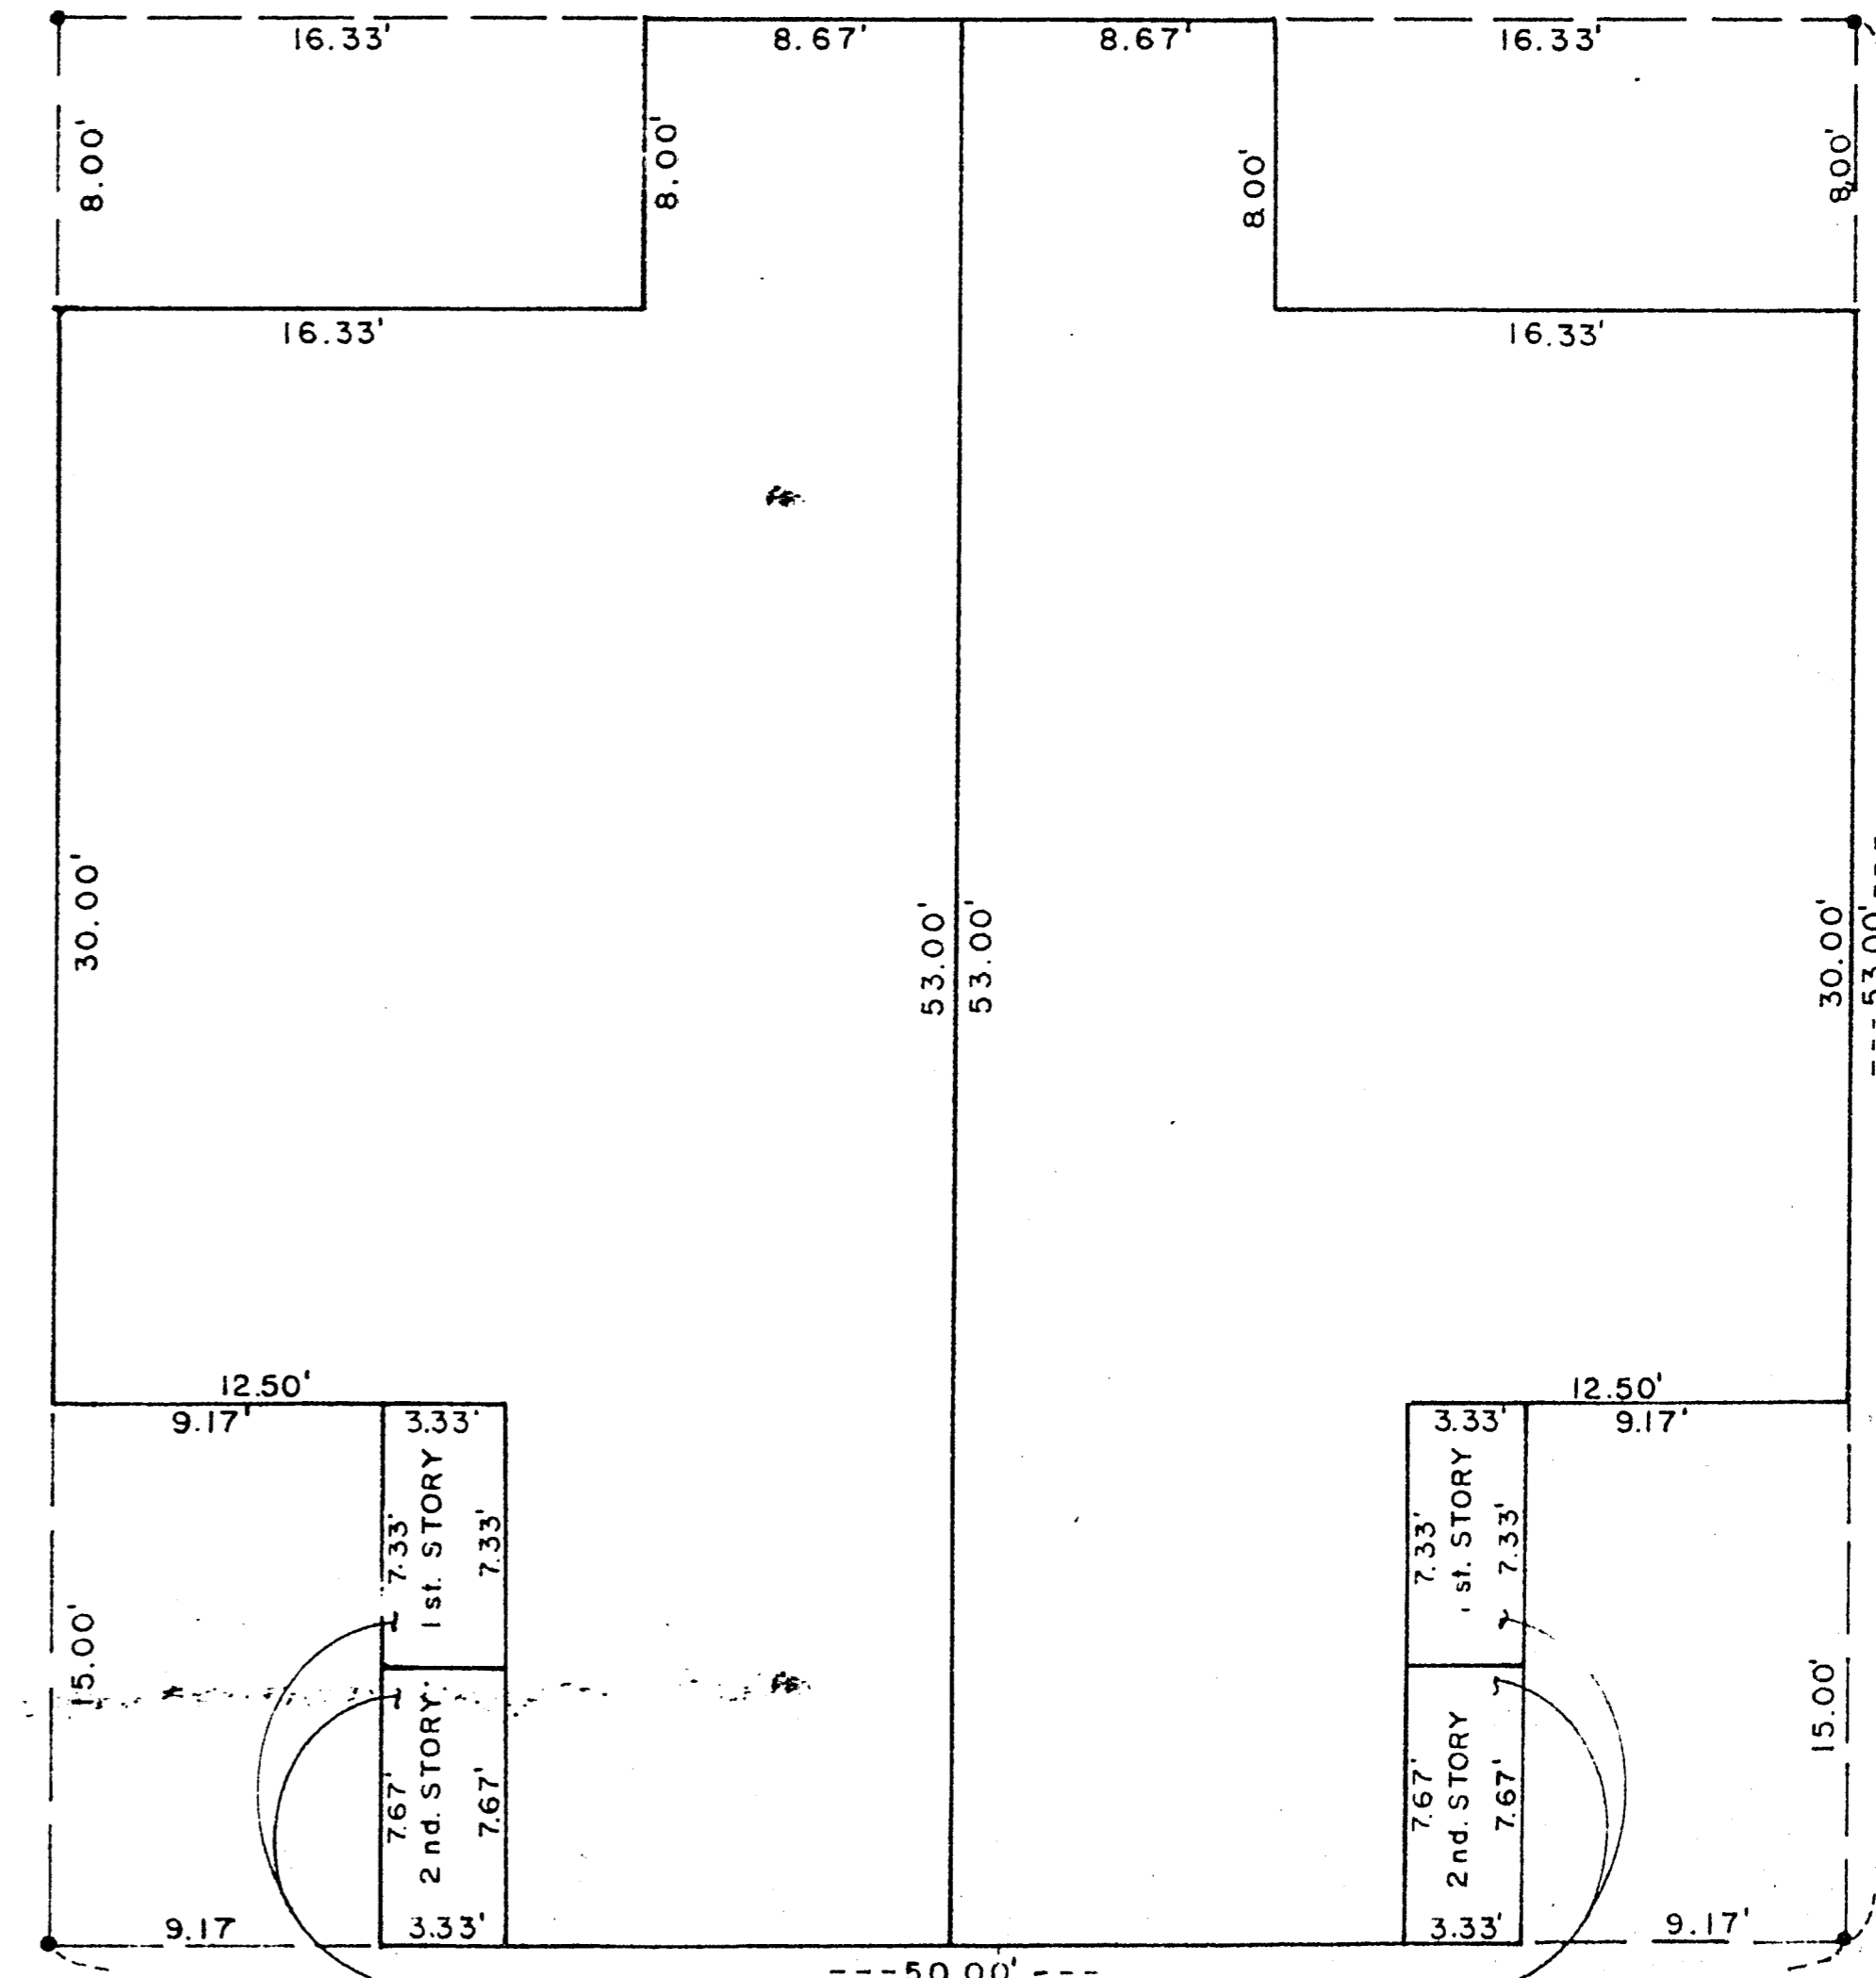

BLDG TYPE II

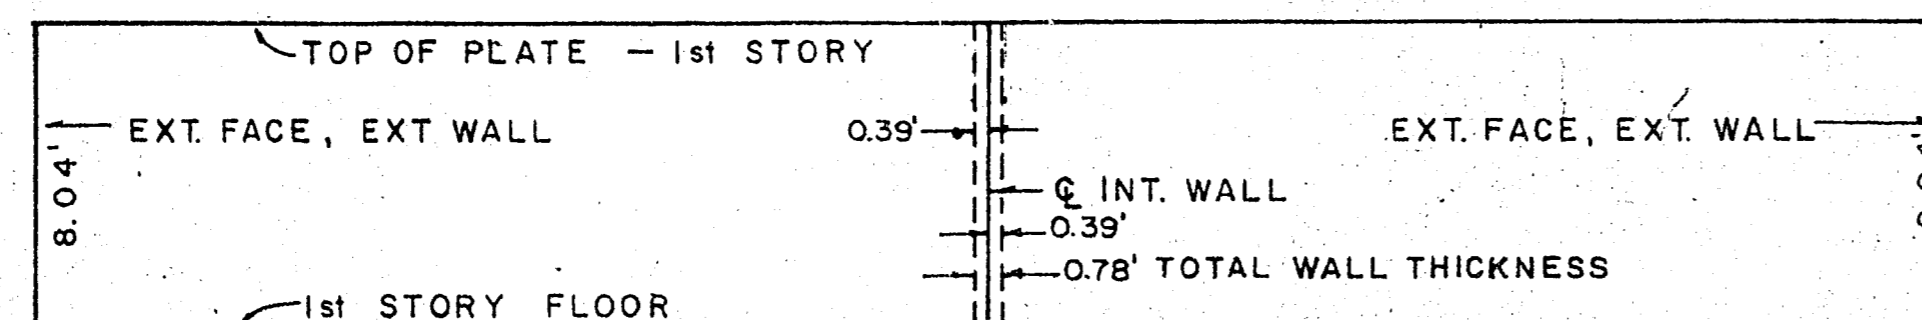

BUILDING "E", "G", "J", "L", "N", & "R"

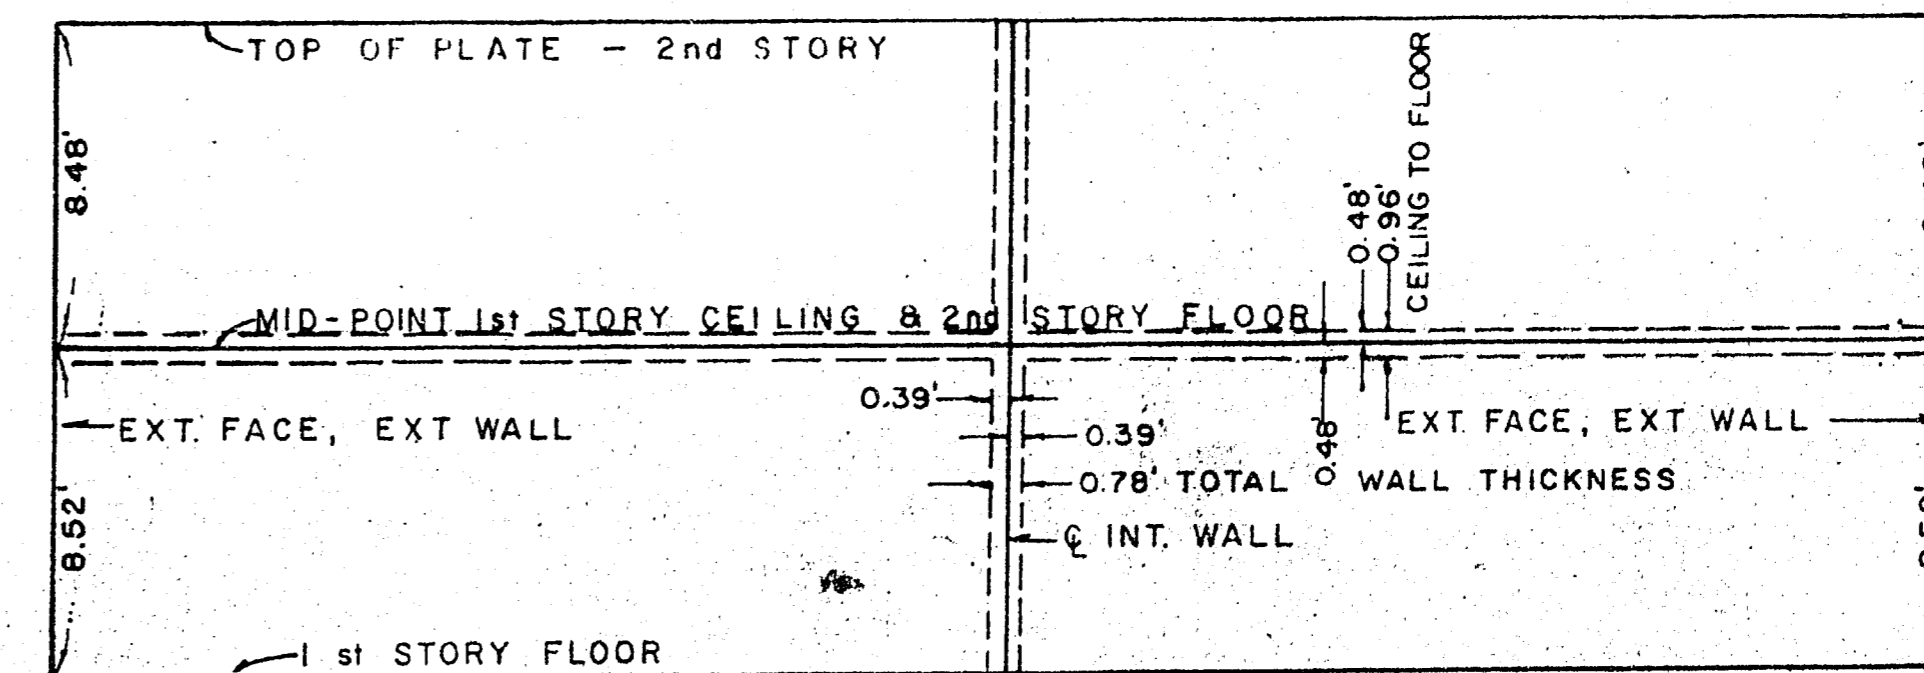

BUILDING "F", "H", "I", "K", "M", "O", "P", "Q", & "S"


1025-II.3

SHEET 3 OF 3


CEDAR PARK II

(A CONDOMINIUM)

CITY OF LAS VEGAS CLARK COUNTY NEVADA

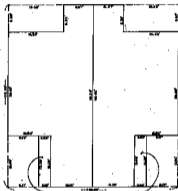


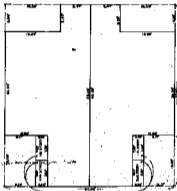



