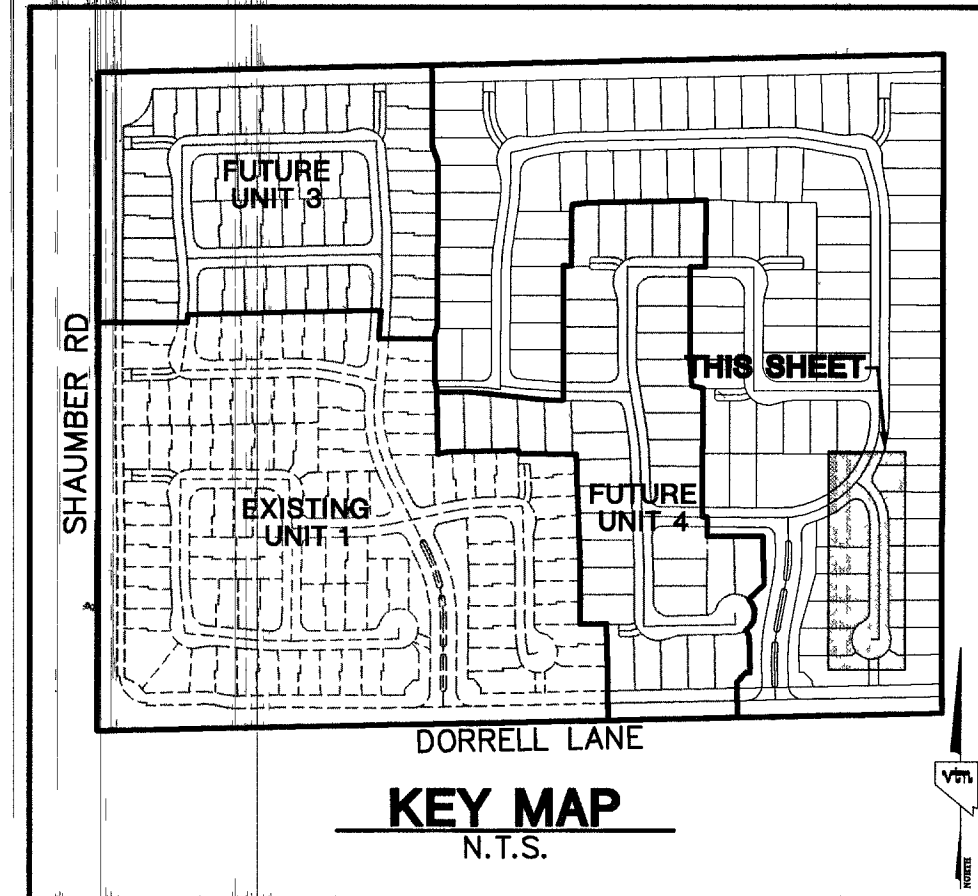
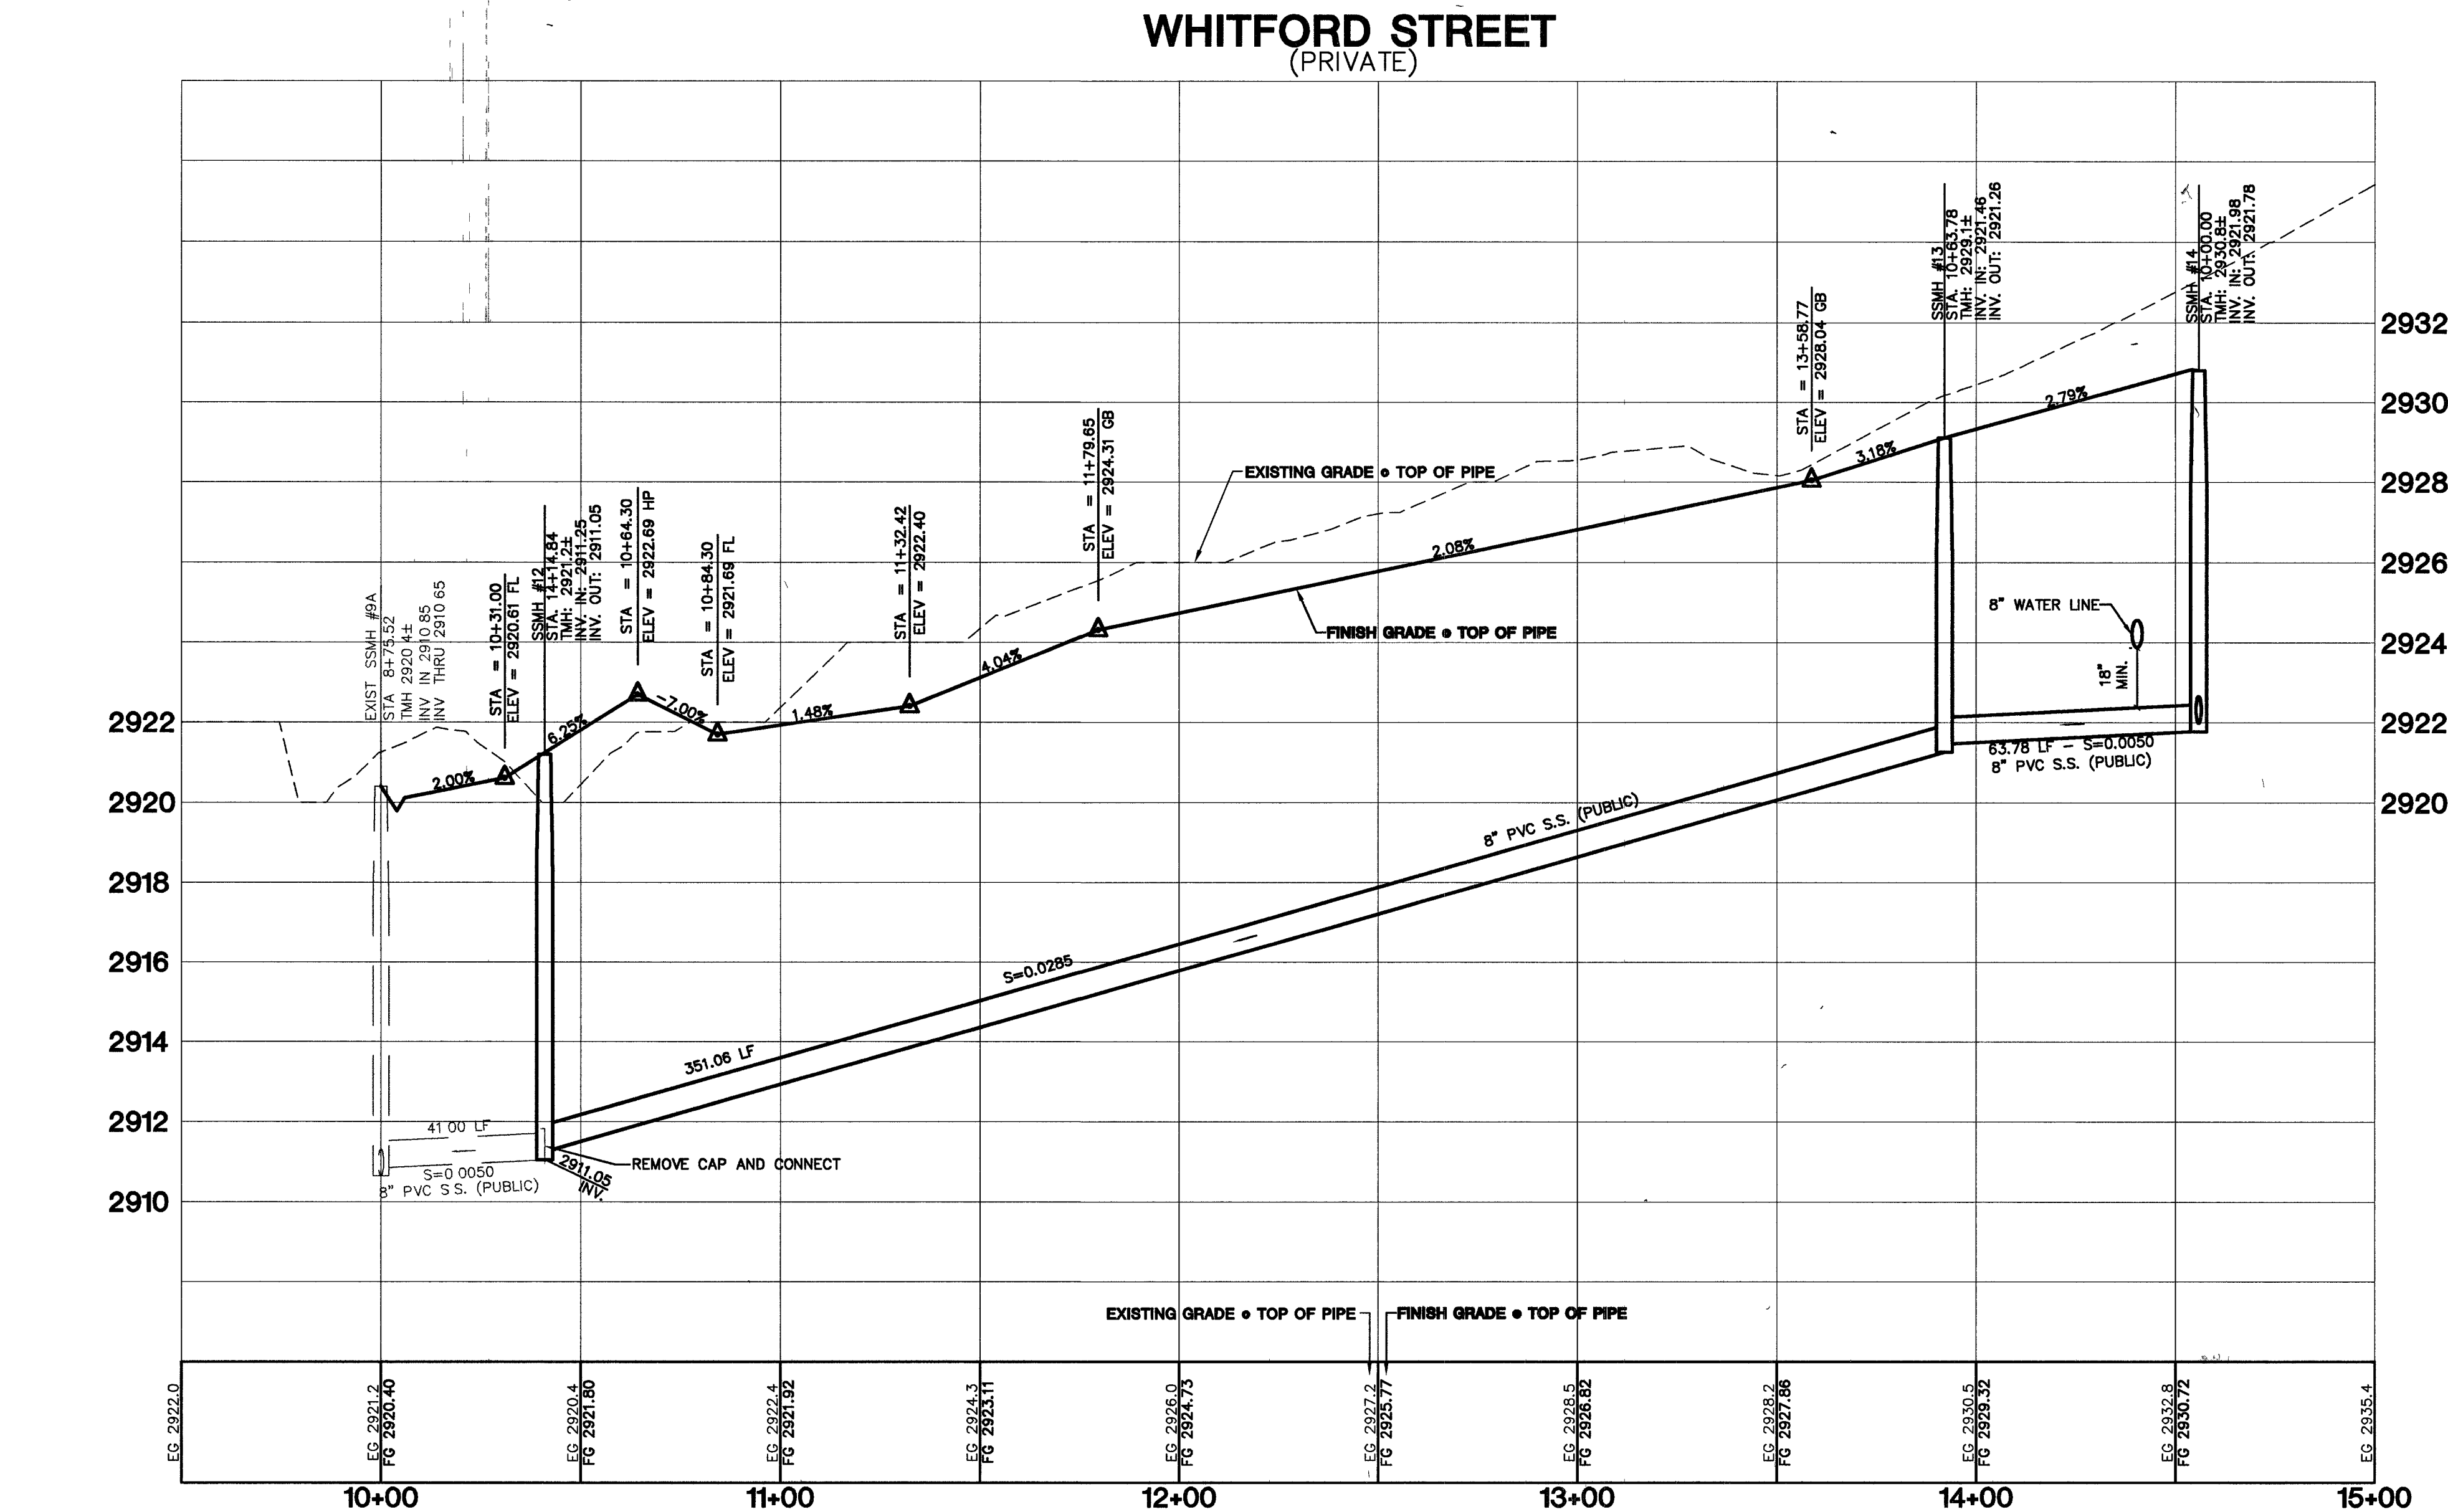
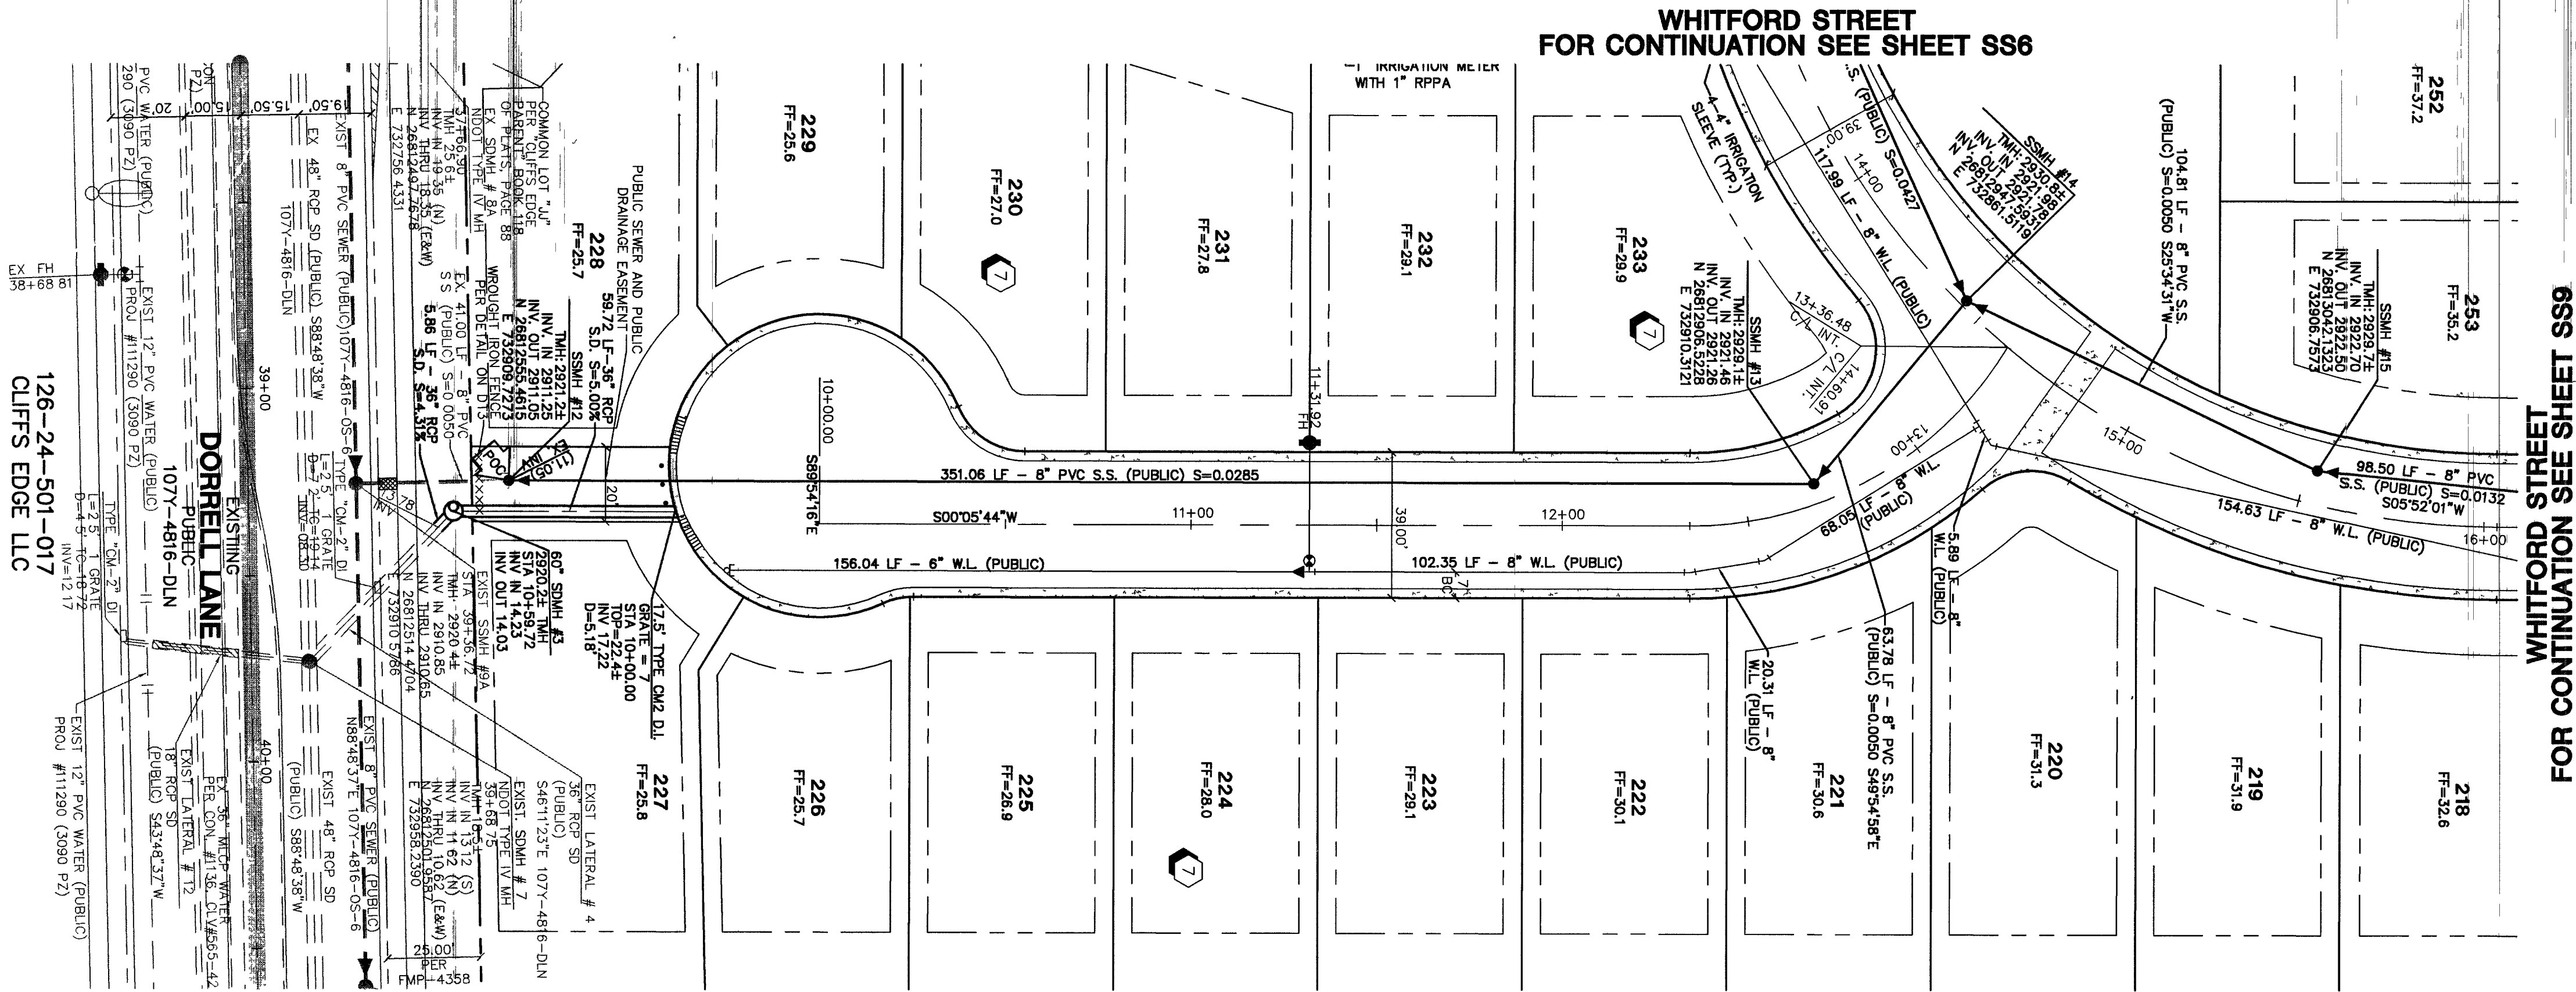


PROJECT BENCHMARK
 DATUM: NORTH AMERICAN VERTICAL DATUM OF 1988 (NAVD88)
 CITY OF LAS VEGAS BENCHMARK: BLV99:13SES
 NAVD88 ELEVATION: 868.606 METERS (2853.03 FEET)
 RIVET AND PLATE IN CONCRETE CYLINDER NW CORNER OF HUALAPAI AND ELKHORN
 NOTE: WHEN THE SURVEYING FOR THIS PROJECT BEGAN, THE ABOVE REFERENCED BENCHMARK BLV99:13SES WAS NOT PUBLISHED. THE BASIS FOR THE DATUM FOR THIS PROJECT IS SHOWN ON RECORD OF SURVEY FILE 124 PAGE 94, CLARK COUNTY BENCHMARK 1000-SNB, WHICH AT THE TIME OF THE ORIGINAL SURVEY (PRIOR TO THE CURRENT 2003 COUNTY BENCHMARK PUBLISHING) HAD AN ELEVATION OF 2584.81 FEET. TO CONVERT THE CURRENT CITY OF LAS VEGAS BENCHMARK BLV99:13SES TO MATCH THE ORIGINAL PROJECT DATUM, 0.34' NEEDS TO BE ADDED TO THE ELEVATION OF 2853.03 FEET.

BASIS OF BEARINGS
 THE BASIS OF BEARINGS FOR THIS PROJECT IS NORTH 00°08'18\"/>

NOTE:
 ALL DRAINAGE EASEMENTS MUST BE COMMON LOTS & PUBLIC DRAINAGE EASEMENTS TO BE PRIVATELY MAINTAINED BY H.O.A.

NOTES:
 1. ALL PRIVATE STREETS AND PRIVATE DRIVES ARE P.U.E. PUBLIC SEWER EASEMENT, & PUBLIC DRAINAGE EASEMENT TO BE PRIVATELY MAINTAINED BY H.O.A.

CONTRACTOR NOTE:
 CONTRACTOR SHALL VERIFY HORIZONTAL AND VERTICAL LOCATION OF EXISTING UTILITIES AND NOTIFY THE DESIGN ENGINEER IMMEDIATELY OF ANY DISCREPANCIES PRIOR TO CONSTRUCTION.

Call before you Overhead
 1-702-227-2929

Call before you Dig
 1-800-227-2600

Call before you Underground
 1-702-455-7511
 CLARK COUNTY TRAFFIC OPERATIONS
 AND
 1-702-229-6611
 LAS VEGAS AREA COMPUTERIZED TRAFFIC SYSTEM

PROFILE SCALES:
 HORZ. = 1\"/>

CITY OF LAS VEGAS		KIMBALL HILL		BRIGHTON & KENSINGTON • PROVIDENCE / CLIFFS EDGE UNIT 2	
DATE	REV	DATE	REV	DATE	REV
11/18/05	1	2/25/05	1	2/25/05	1
11/18/05	2	2/25/05	2	2/25/05	2
11/18/05	3	2/25/05	3	2/25/05	3
11/18/05	4	2/25/05	4	2/25/05	4
11/18/05	5	2/25/05	5	2/25/05	5
11/18/05	6	2/25/05	6	2/25/05	6
11/18/05	7	2/25/05	7	2/25/05	7

DESIGNED BY: TP
 CHECKED BY: CRG
 PROJECT NO: 6399-2

SCALE: 1\"/>

REGISTERED PROFESSIONAL ENGINEER STATE OF NEVADA
 CHRISTOPHER GRUBBS
 CIVIL
 No. 13956
 EXPIRES 06-30-07
 SHEET
 SS8
 39 OF 52 SHEETS
 DRAWING NO.
 10744890-2