


440715

17-17-132

01078

BIG HORN - UNIT 4

A PORTION OF THE NORTH HALF (N 1/2) OF THE SOUTHWEST QUARTER (SW 1/4) OF THE SOUTHEAST QUARTER (SE 1/4)
OF SECTION 7, TOWNSHIP 20 SOUTH, RANGE 60 EAST, M.D.M., CITY OF LAS VEGAS, CLARK COUNTY, NEVADA

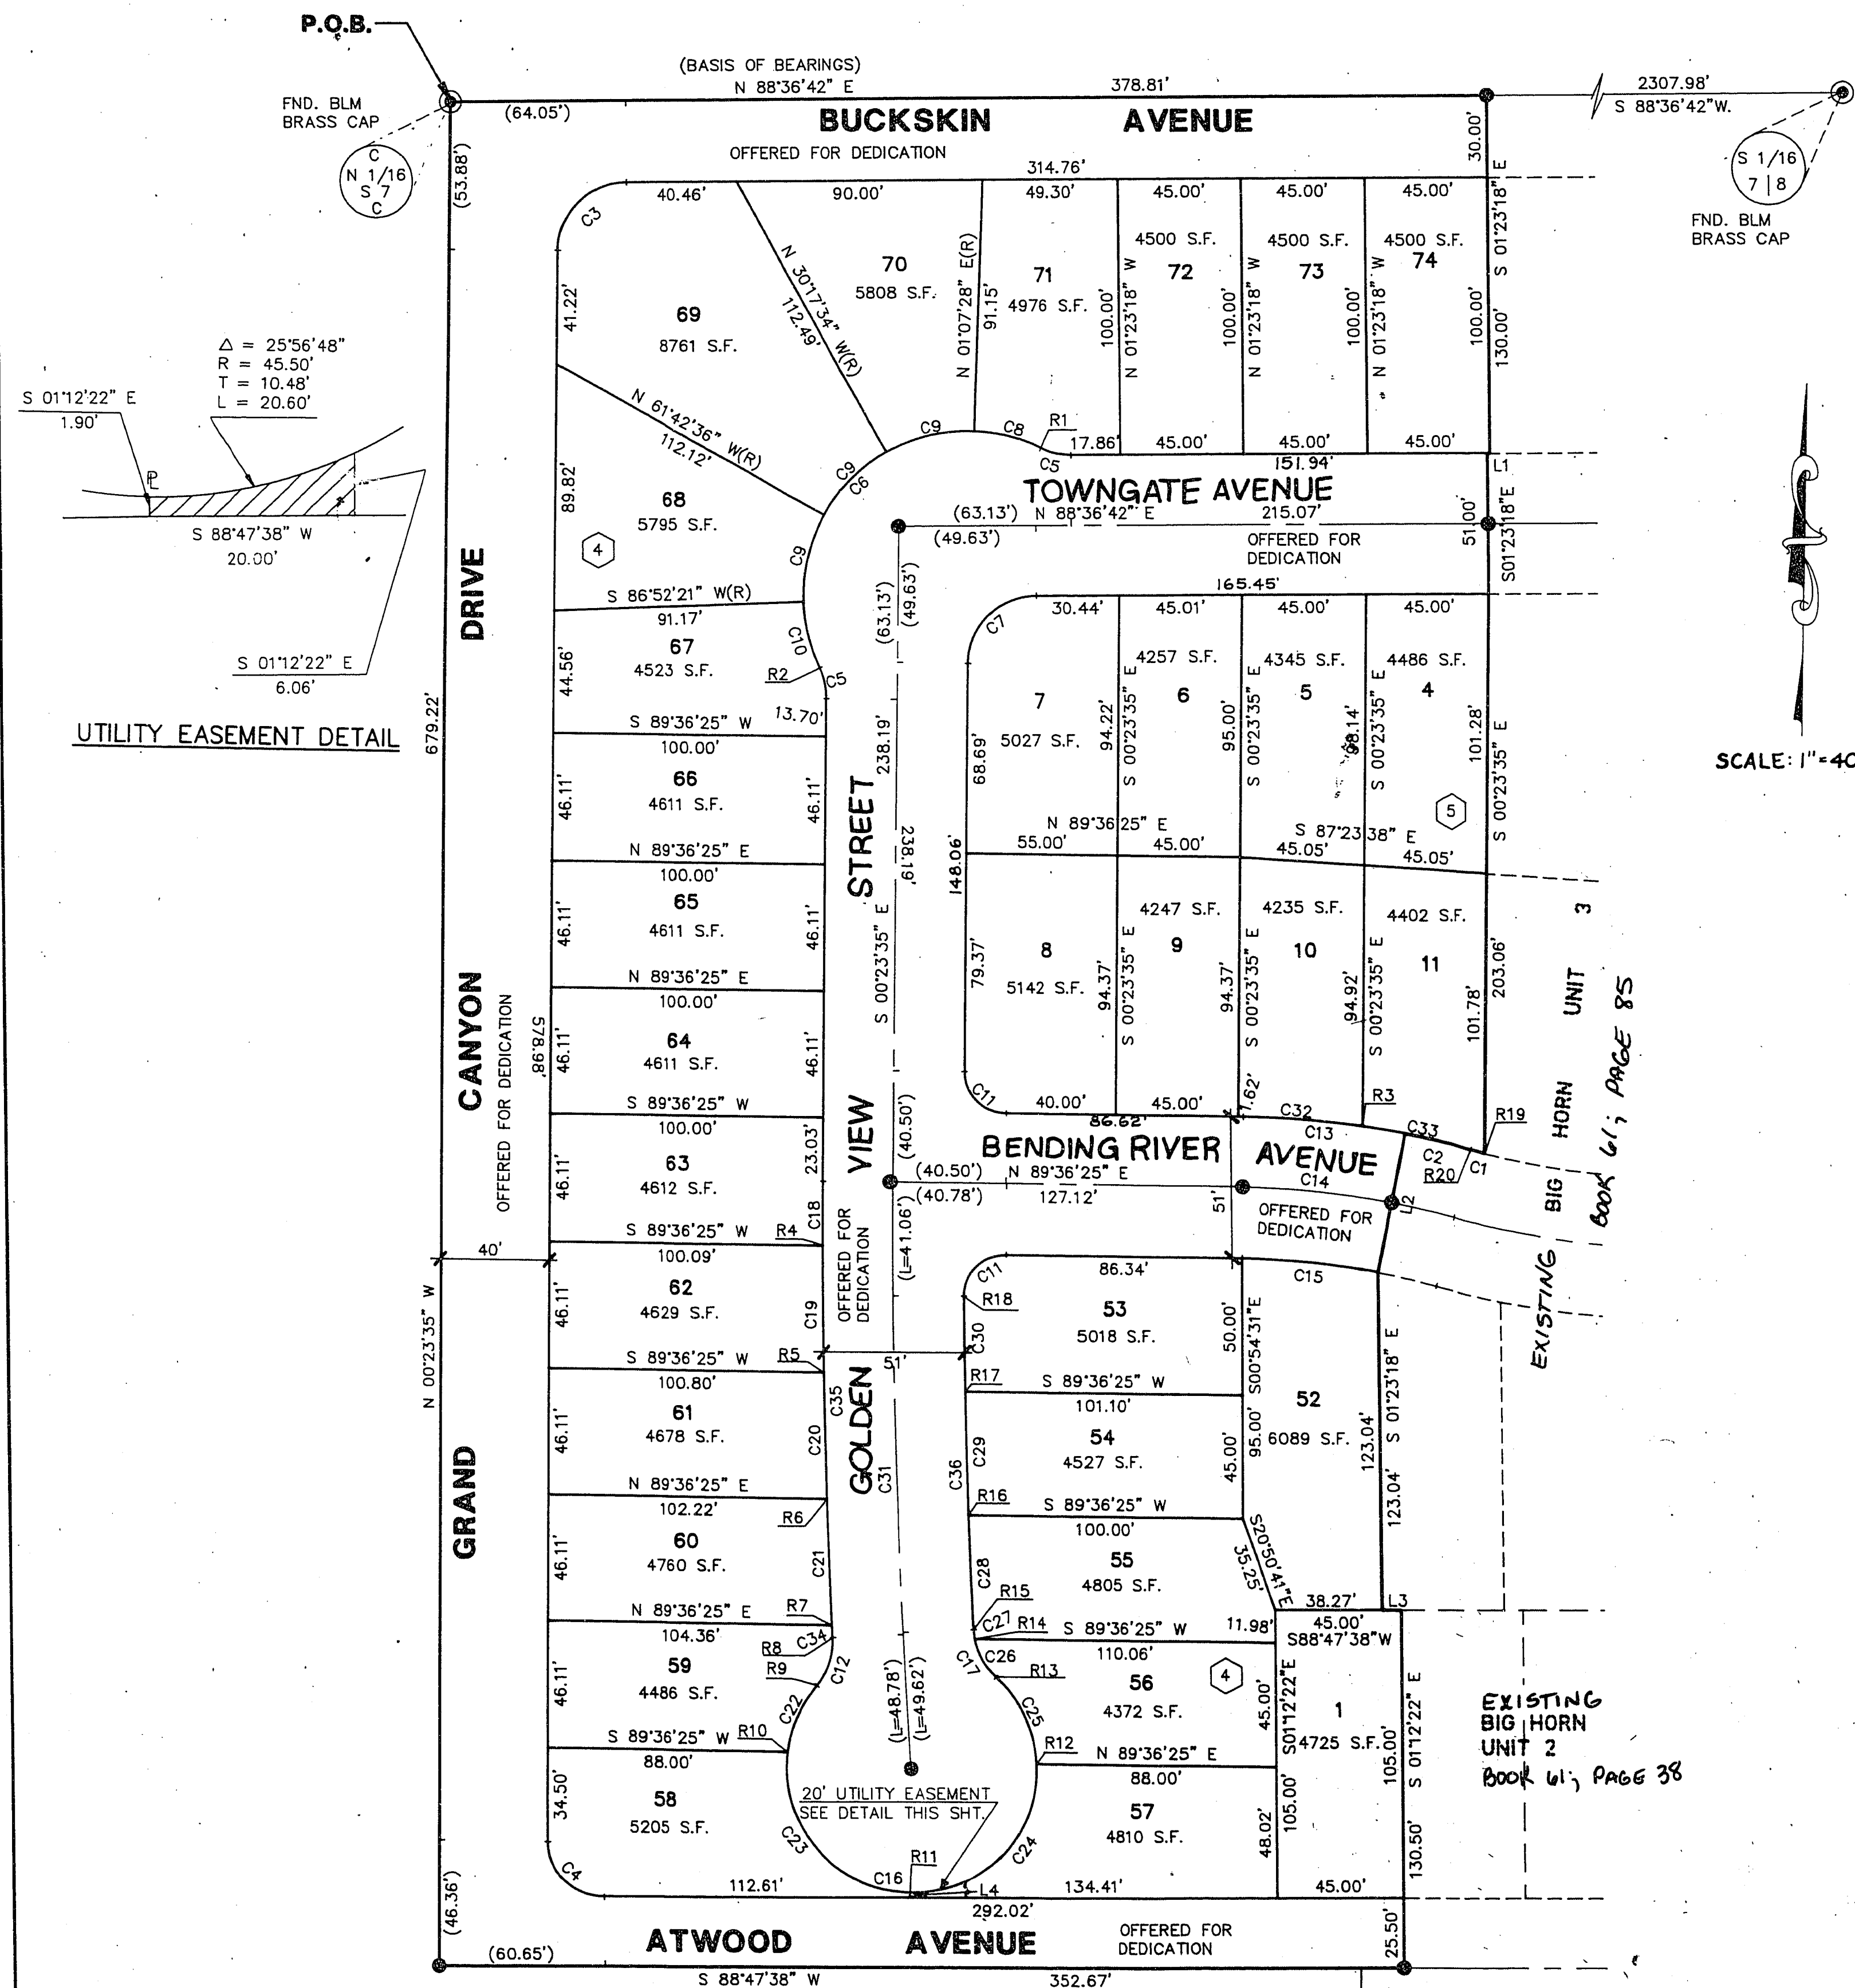

LINE	DIRECTION	DISTANCE
L1	S 88°36'42" W	0.92'
L2	S 09°57'13" W(R)	51.00'
L3	N 88°47'38" E	6.73'
L4	S 01°12'22" E	1.90'

LINE	DIRECTION
R1	S 25°12'59" W
R2	N 63°00'08" E
R3	N 07°15'52" E
R4	S 89°09'53" W
R5	S 88°16'52" W
R6	S 87°23'50" W
R7	S 86°30'46" W
R8	N 86°25'46" E
R9	S 49°47'38" E
R10	N 83°26'22" W
R11	S 00°00'00" E
R12	N 86°25'27" E
R13	N 41°42'42" E
R14	S 78°35'11" W
R15	S 86°26'44" W
R16	S 87°15'27" W
R17	S 88°08'06" W
R18	S 88°48'48" W
R19	S 13°18'06" W
R20	S 14°24'55" W

CURVE	RADIUS	LENGTH	TANGENT	DELTA
C1	274.50'	5.33'	2.67'	01°06'48"
C2	325.50'	25.35'	12.68'	04°27'41"
C3	25.00'	38.84'	24.57'	89°00'17"
C4	20.00'	31.70'	20.29'	90°48'46"
C5	25.00'	11.61'	5.91'	26°36'17"
C6	60.00'	148.93'	175.32'	142°12'51"
C7	25.00'	38.84'	24.57'	89°00'17"
C8	60.00'	25.23'	12.80'	24°05'31"
C9	60.00'	32.90'	16.87'	31°25'02"
C10	60.00'	25.00'	12.68'	23°52'14"
C11	15.00'	23.77'	15.21'	90°47'37"
C12	25.00'	19.10'	10.04'	43°46'36"
C13	325.50'	58.78'	29.47'	10°20'49"
C14	300.00'	54.18'	27.16'	10°20'49"
C15	274.50'	49.57'	24.85'	10°20'49"
C16	45.50'	213.22'	46.71'	268°29'39"
C17	25.00'	19.52'	10.29'	44°44'02"
C18	2990.50'	23.08'	11.54'	00°26'32"
C19	2990.50'	46.12'	23.06'	00°53'01"
C20	2990.50'	46.13'	23.07'	00°53'02"
C21	2990.50'	46.16'	23.08'	00°53'04"
C22	45.50'	26.72'	13.76'	33°38'43"
C23	45.50'	76.68'	51.03'	96°33'38"
C24	45.50'	74.31'	48.43'	93°34'33"
C25	45.50'	35.51'	18.71'	44°42'44"
C26	25.00'	16.09'	8.33'	36°52'28"
C27	25.00'	3.43'	1.72'	07°51'34"
C28	2939.50'	41.65'	20.82'	00°48'42"
C29	2939.50'	45.03'	22.51'	00°52'39"
C30	2939.50'	34.80'	17.40'	00°40'42"
C31	2965.00'	213.21'	106.65'	04°07'12"
C32	325.50'	43.50'	21.78'	07°39'27"
C33	325.50'	40.62'	20.34'	07°09'03"
C34	2990.50'	4.36'	2.18'	00°05'01"
C35	2990.50'	165.85'	82.94'	03°10'39"
C36	2939.50'	121.47'	60.75'	02°22'04"

ACT	DATE	BY	REVISION
1	1-4-94	J.H.	ADD #1 TO NOTES
2	3-15-94	JPD	REVISED PER COMMENTS FROM CITY
3	3-17-94	T.H.	ADD UTILITY EASEMENT AND DETAIL
4	4-5-94	EJE	REVISE INTERIOR STREET NAMES.

PURSUANT TO NRS 278.371, ALL REAR LOT CORNERS SHALL BE SET WITH A NAIL AND TAG P.L.S. 8421 ON BLOCK WALL AND ALL FRONT OR SIDE LOT CORNERS ADJOINING RIGHT-OF-WAY SHALL BE MARKED BY THE SAWCUTTING OF THE BACK OF CURBS ON THE PROLONGATION OF THE PROPERTY LINES.

EXISTING BIG HORN UNIT 1
BOOK 59, PAGE 69

EXISTING BIG HORN UNIT 2
BOOK 61, PAGE 38

W.O. 4482-4
SHEET 2 OF 2

JPD

BOOK 62 PAGE 96
4292-4