



251

9/16/17
10/12/17
2017/11/17
10-22-17
STAY SMALL
55-27X

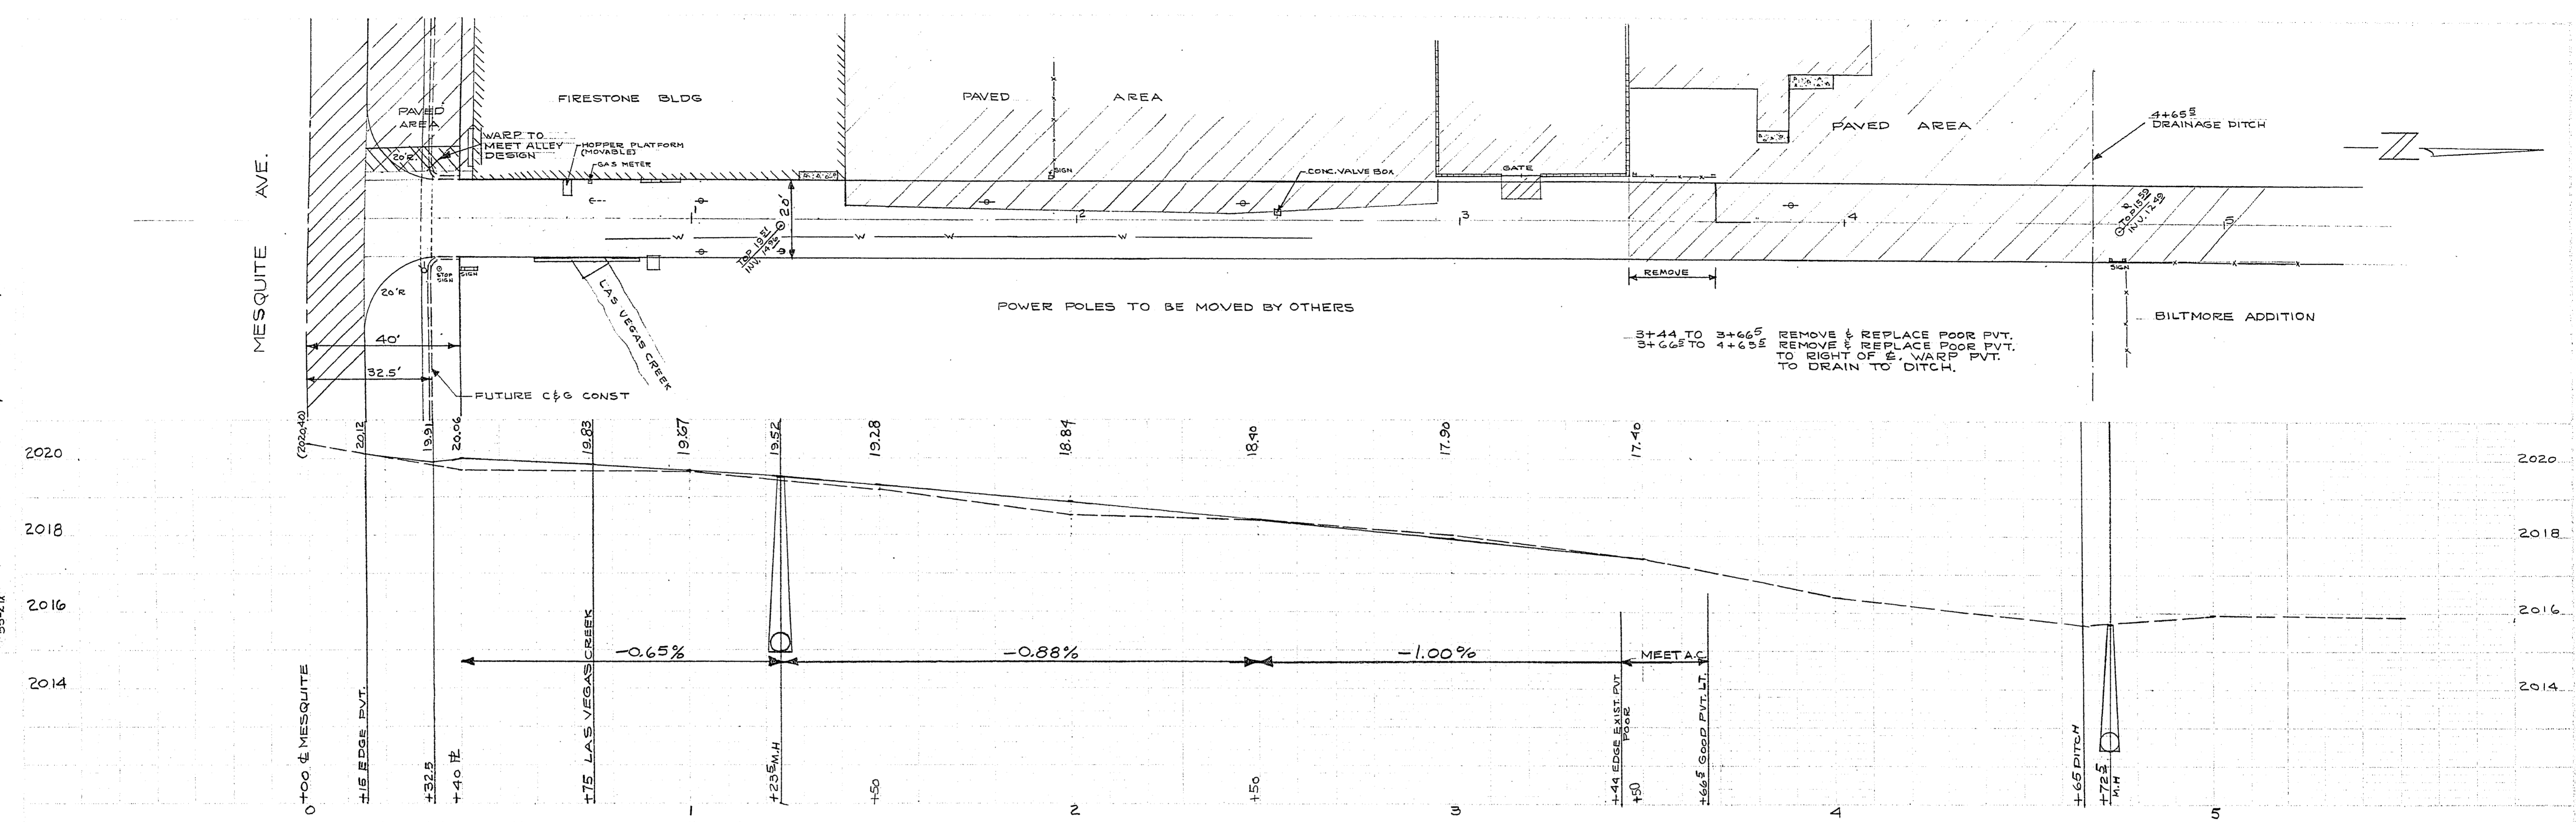

9/16/17
10/12/17
2017/11/17
10-22-17
STAY SMALL
55-27X

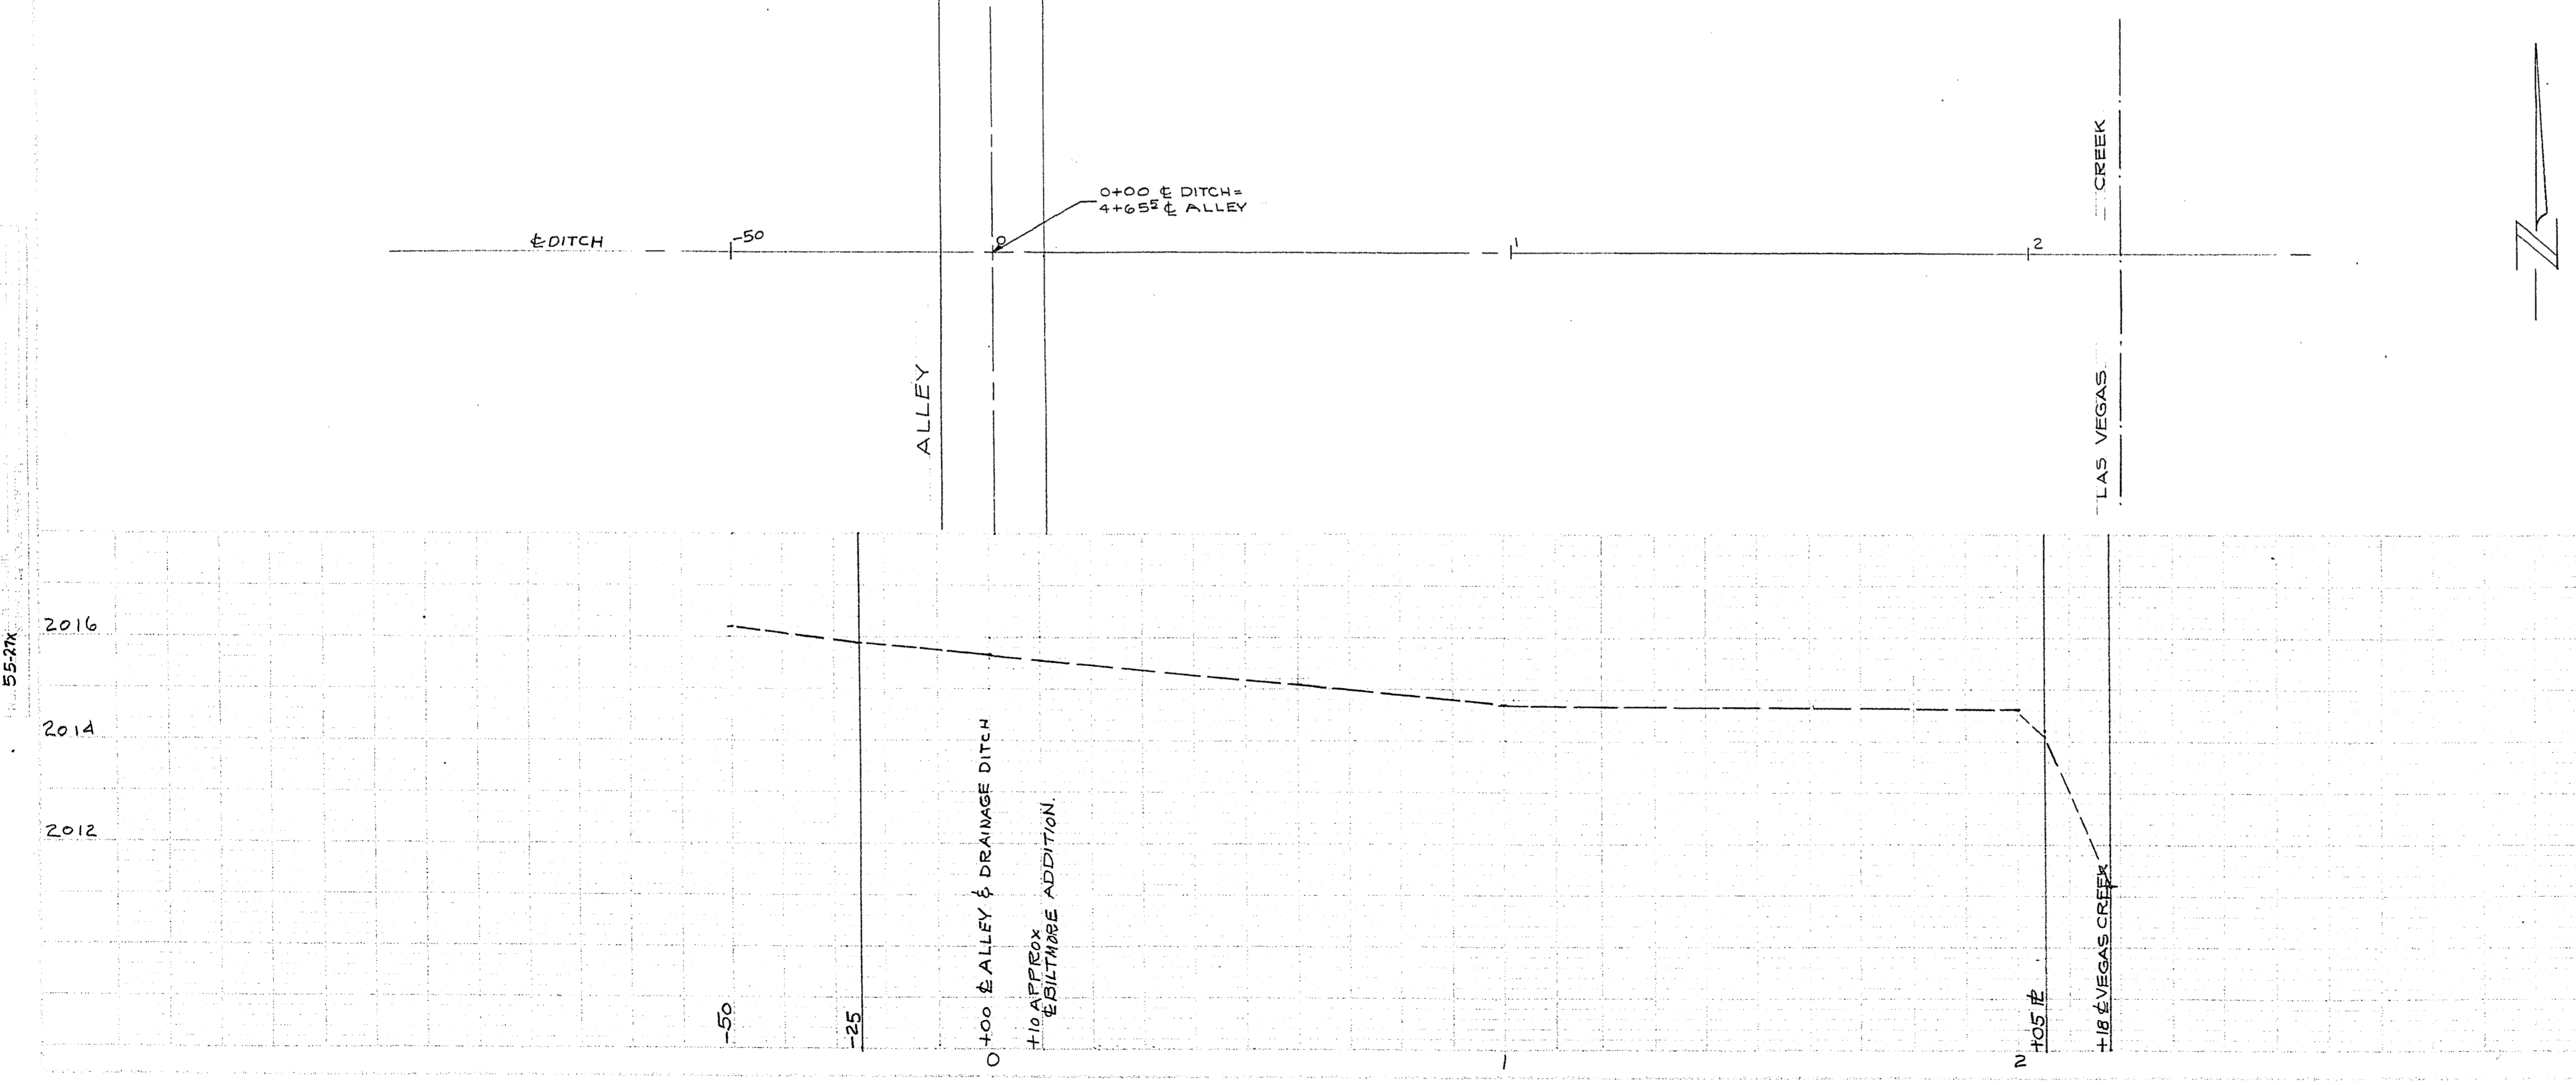

CITY OF LAS VEGAS, NEVADA ENGINEERING DEPT.			
ALLEY NORTH OF MESQUITE, BET. MAIN & SECOND, & DRAINAGE DITCH			
DESIGNED BY	SMALL	DATE	10/15/17
DRAWN BY	SMALL	SCALE	1"=20' HOR; 1"=2' VERT.
CHECKED BY	BZ	FIELD BOOK NO.	55-27X
APPROVED BY	Bluhm	WORK ORDER NO.	50-85-11
CITY ENGR.		DRAWING NO.	
			12/5/17 108-V.113