
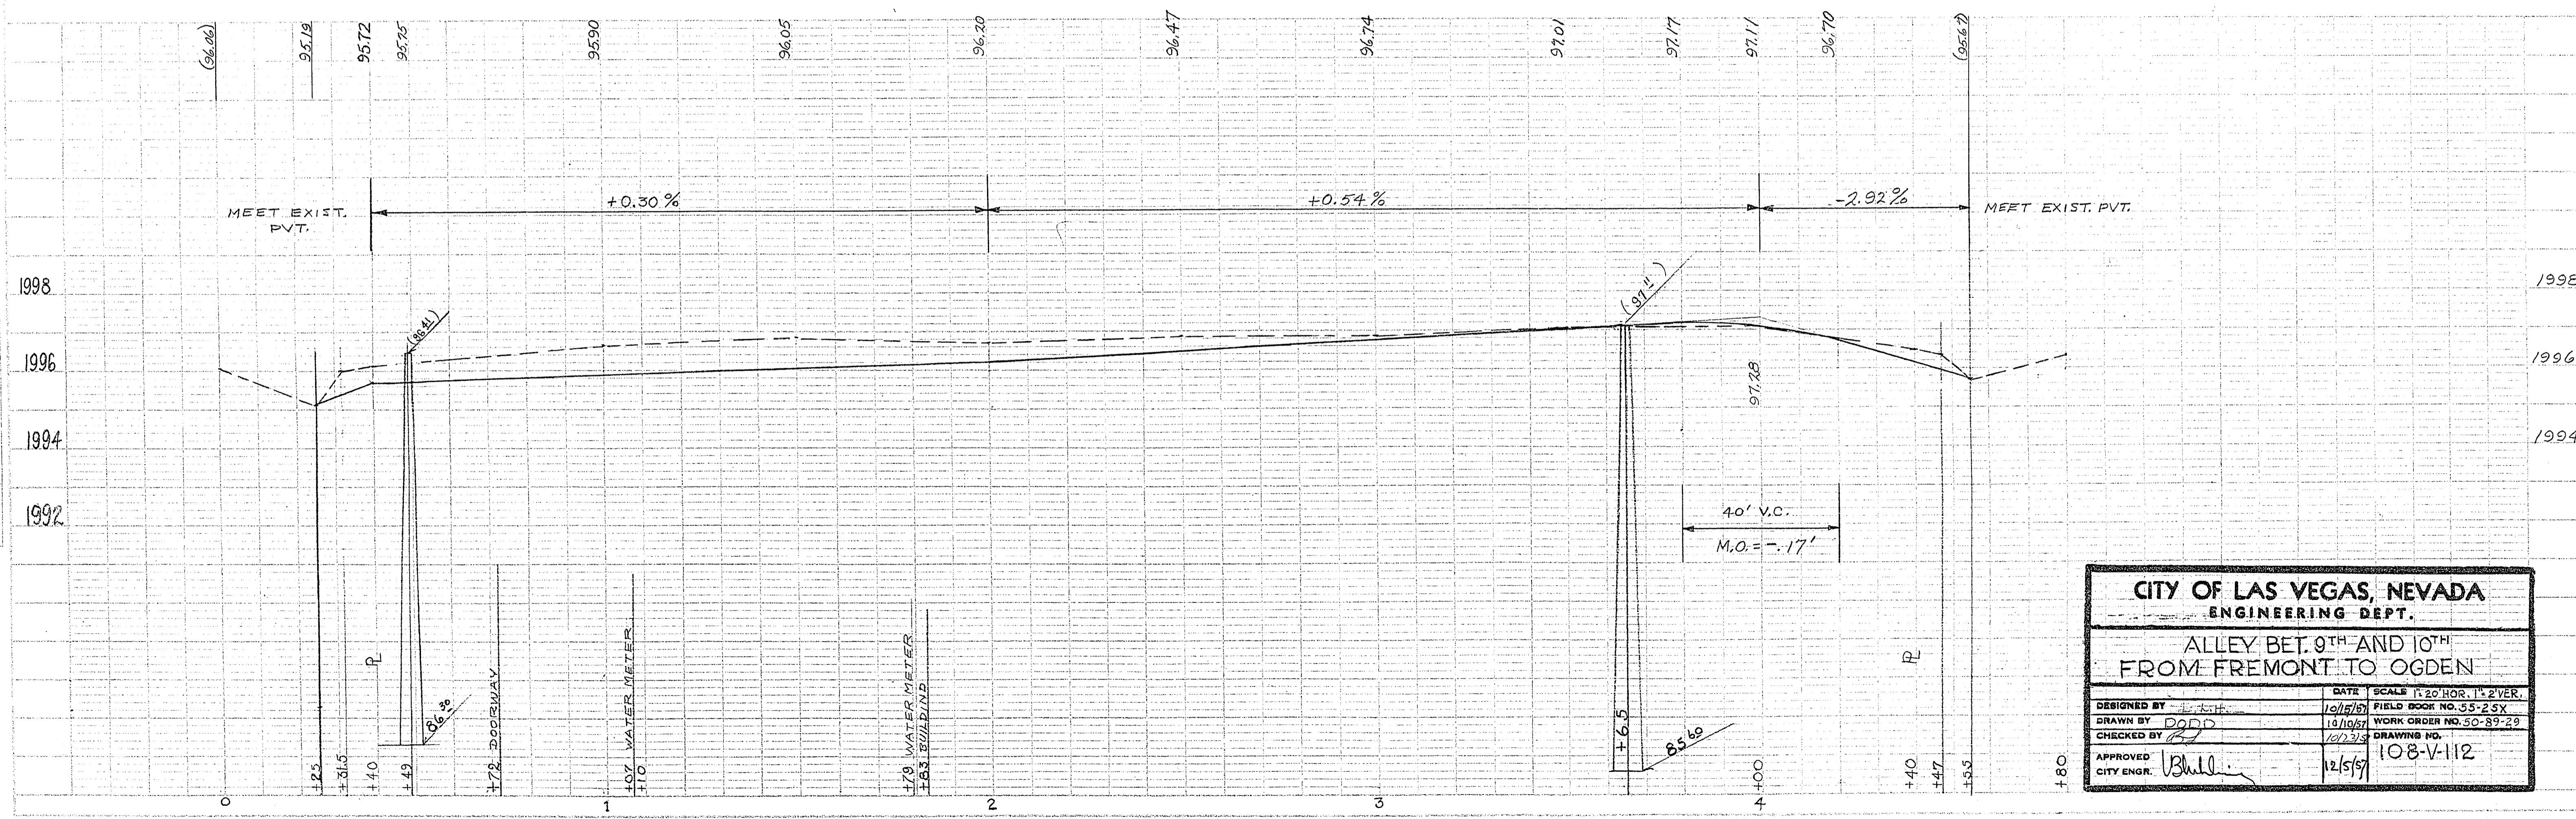


NOTE:
 1- STATION 0+25 TO 0+31E REMOVE ALLEY APRON & CONSTRUCT ALLEY GUTTER
 2- STA. 0+49 ADJUST MANHOLE
 3- STA. 4+47 REMOVE SIDEWALK & C&G - CONSTRUCT ALLEY GUTTER
 4- ADJUST WATER METERS & PIPE

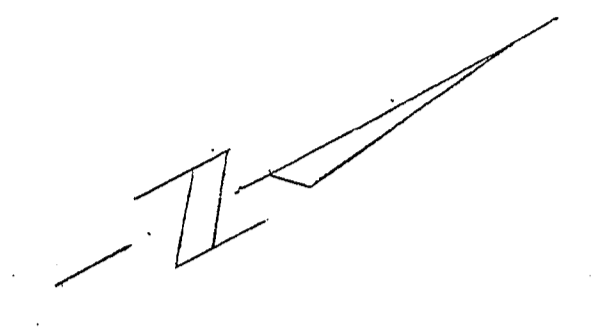

10/5/87
10/10/87
10-88-87
DITMER DOBBS
2004 E 2ND

10/5/87
10/10/87
DITMER DOBBS
2004 E 2ND

CITY OF LAS VEGAS, NEVADA		
ENGINEERING DEPT.		
ALLEY BET. 9 TH AND 10 TH FROM FREMONT TO OGDEN		
DESIGNED BY	DATE	SCALE
DRAWN BY	10/15/87	1" = 20' HOR. 1" = 2' VER.
CHECKED BY	10/19/87	FIELD BOOK NO. 55-25X
APPROVED	12/5/87	WORK ORDER NO. 50-89-20
CITY ENGR.		DRAWING NO.
		108-V-112