


2.5.10


PROJ. NO. 55-132
SHEET NO. 5
DATE 8/17/77

P 59

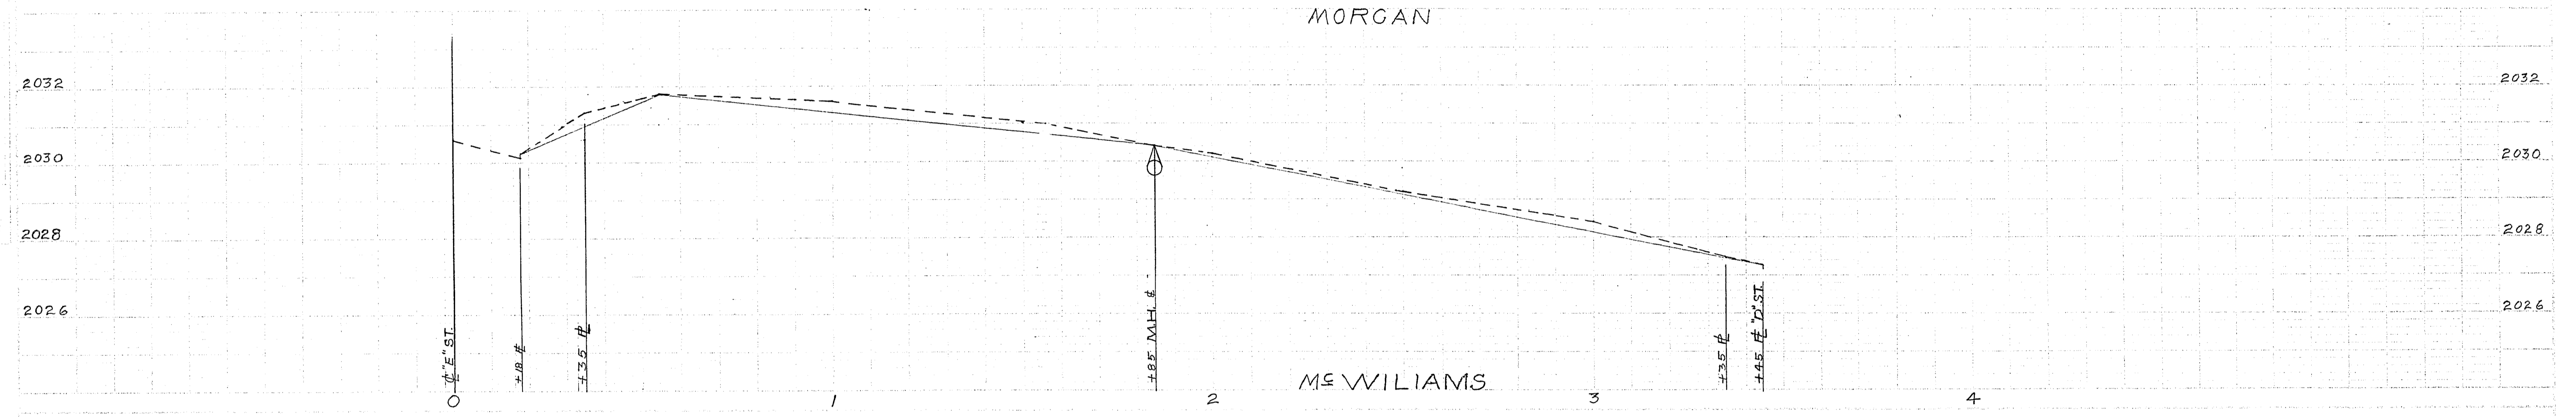

PROJ. NO. 55-132
SHEET NO. 5
DATE 8/17/77

P 59

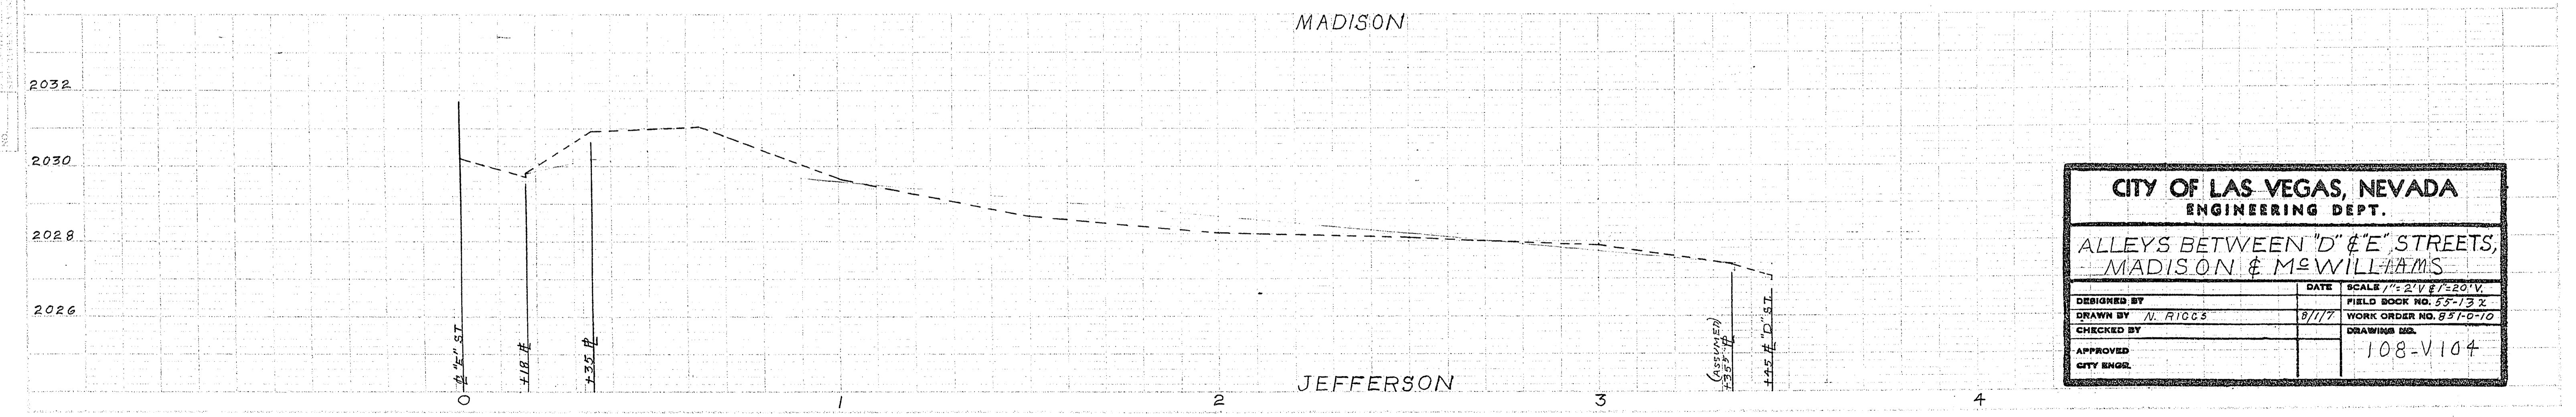

CITY OF LAS VEGAS, NEVADA ENGINEERING DEPT.		
ALLEYS BETWEEN "D" & "E" STREETS, MADISON & McWILLIAMS		
DESIGNED BY	DATE	SCALE 1" = 2' V & 1" = 20' H
DRAWN BY N. RICCS	8/17/77	FIELD BOOK NO. 55-132
CHECKED BY		WORK ORDER NO. 551-0-70
APPROVED		DRAWING NO.
CITY ENGR.		108-V104