


g b 16

PLAN	NO. 7187
	DATE 7/1/67
DESIGNED BY	W.T.R.
DRAWN BY	W.T.R.
CHECKED BY	
APPROVED	
CITY ENGR.	

PROFILE	NO. 7187
	DATE 7/1/67
DESIGNED BY	W.T.R.
DRAWN BY	W.T.R.
CHECKED BY	
APPROVED	
CITY ENGR.	

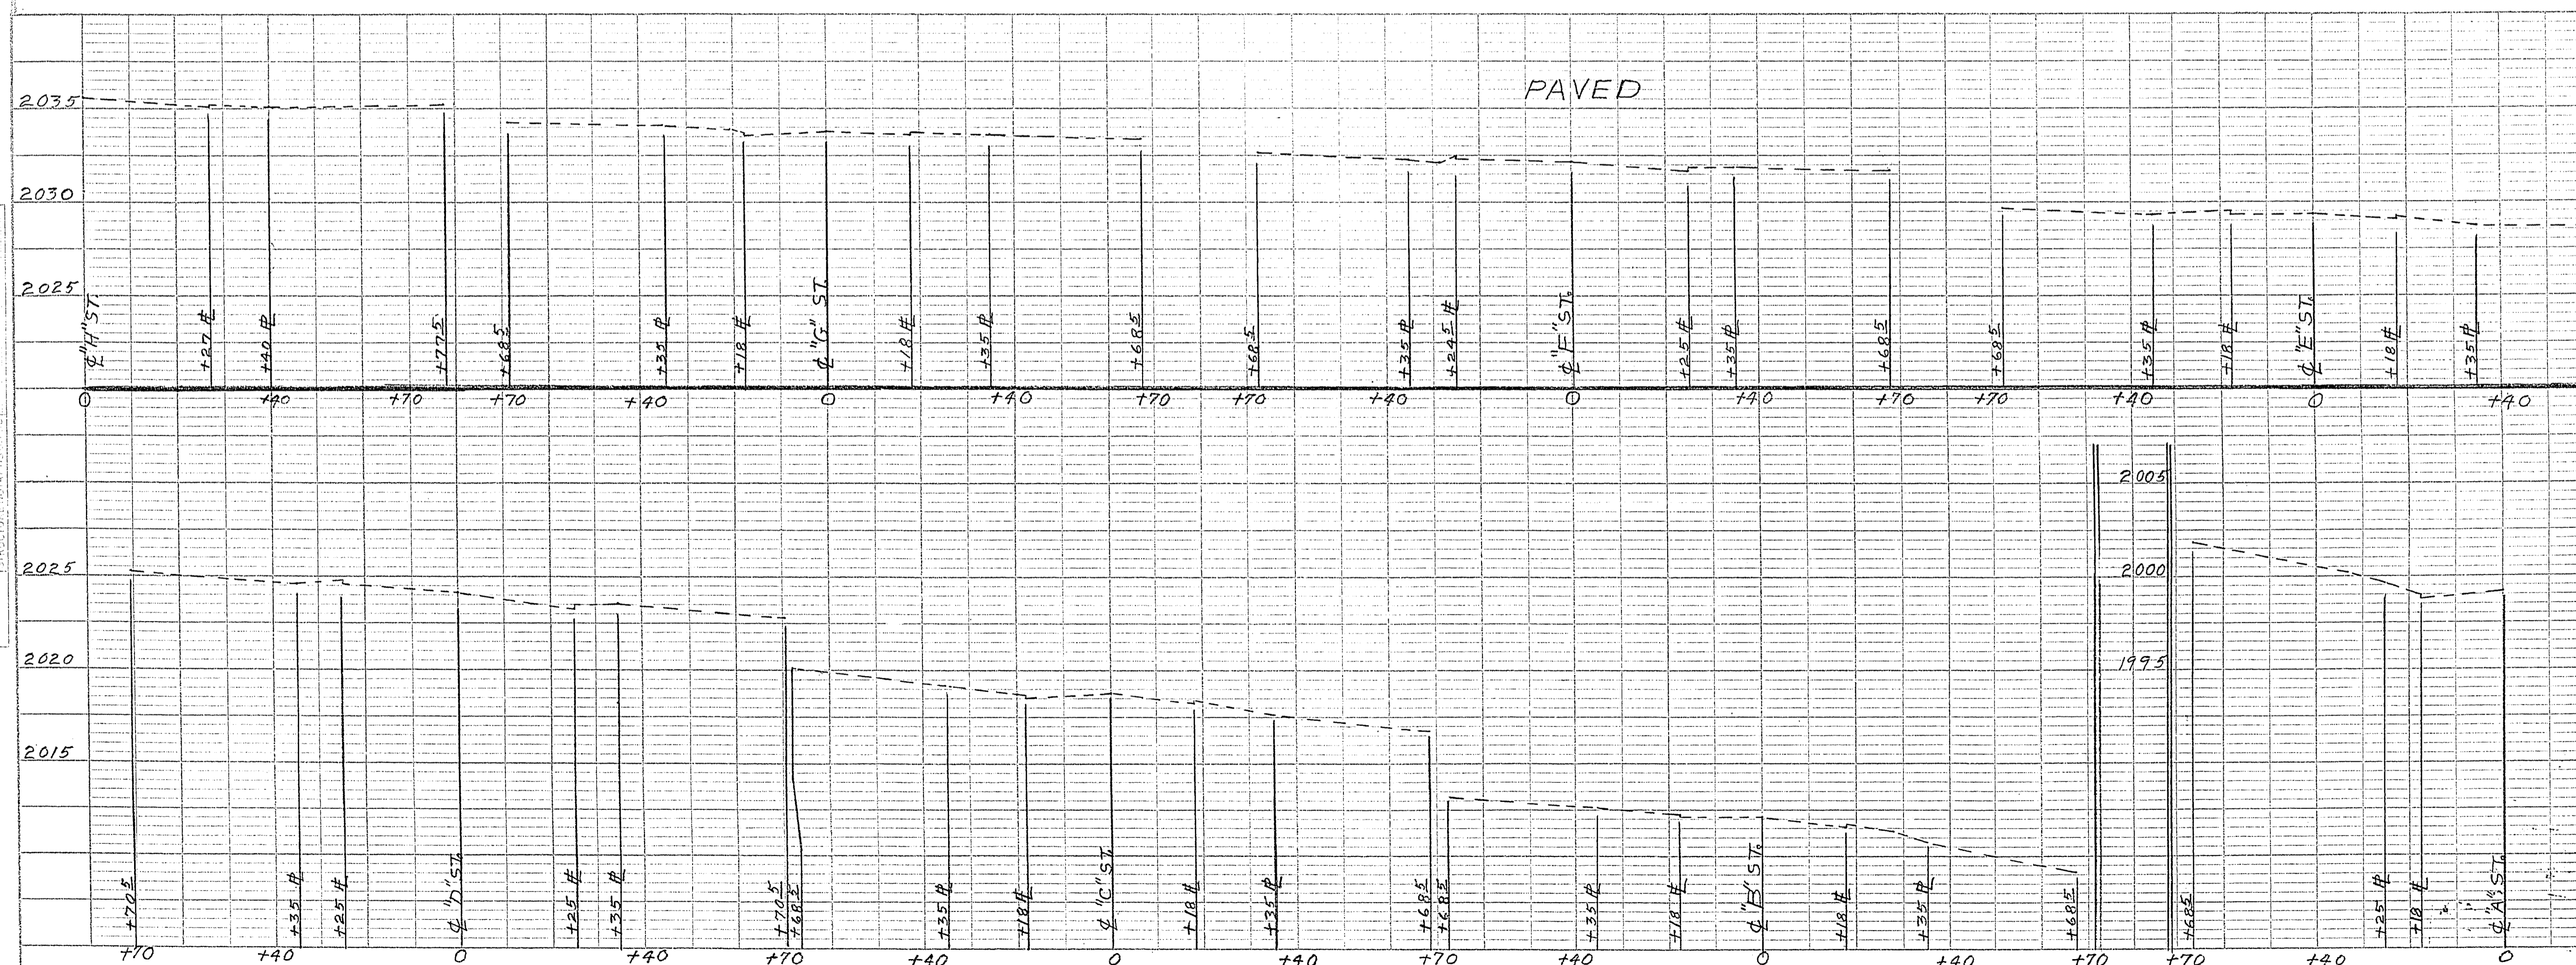

CITY OF LAS VEGAS, NEVADA ENGINEERING DEPT.			
ALLEYS BETWEEN JACKSON & VAN BUREN AVE. H ⁷⁰ A ⁵⁷			
DESIGNED BY	DATE	SCALE	1"=20' HORIZ. 1"=5' VERT.
DRAWN BY W.T.R.	7/1/67	FIELD BOOK NO.	55-132 98-2
CHECKED BY		WORK ORDER NO.	861-0-10
APPROVED		DRAWING NO.	108-198
CITY ENGR.			

PLATE 1 - ELEVATION PROFILE & GRADES
ROBERT L. SMITH, INC., NEW YORK
K&E CO. No. 145-1