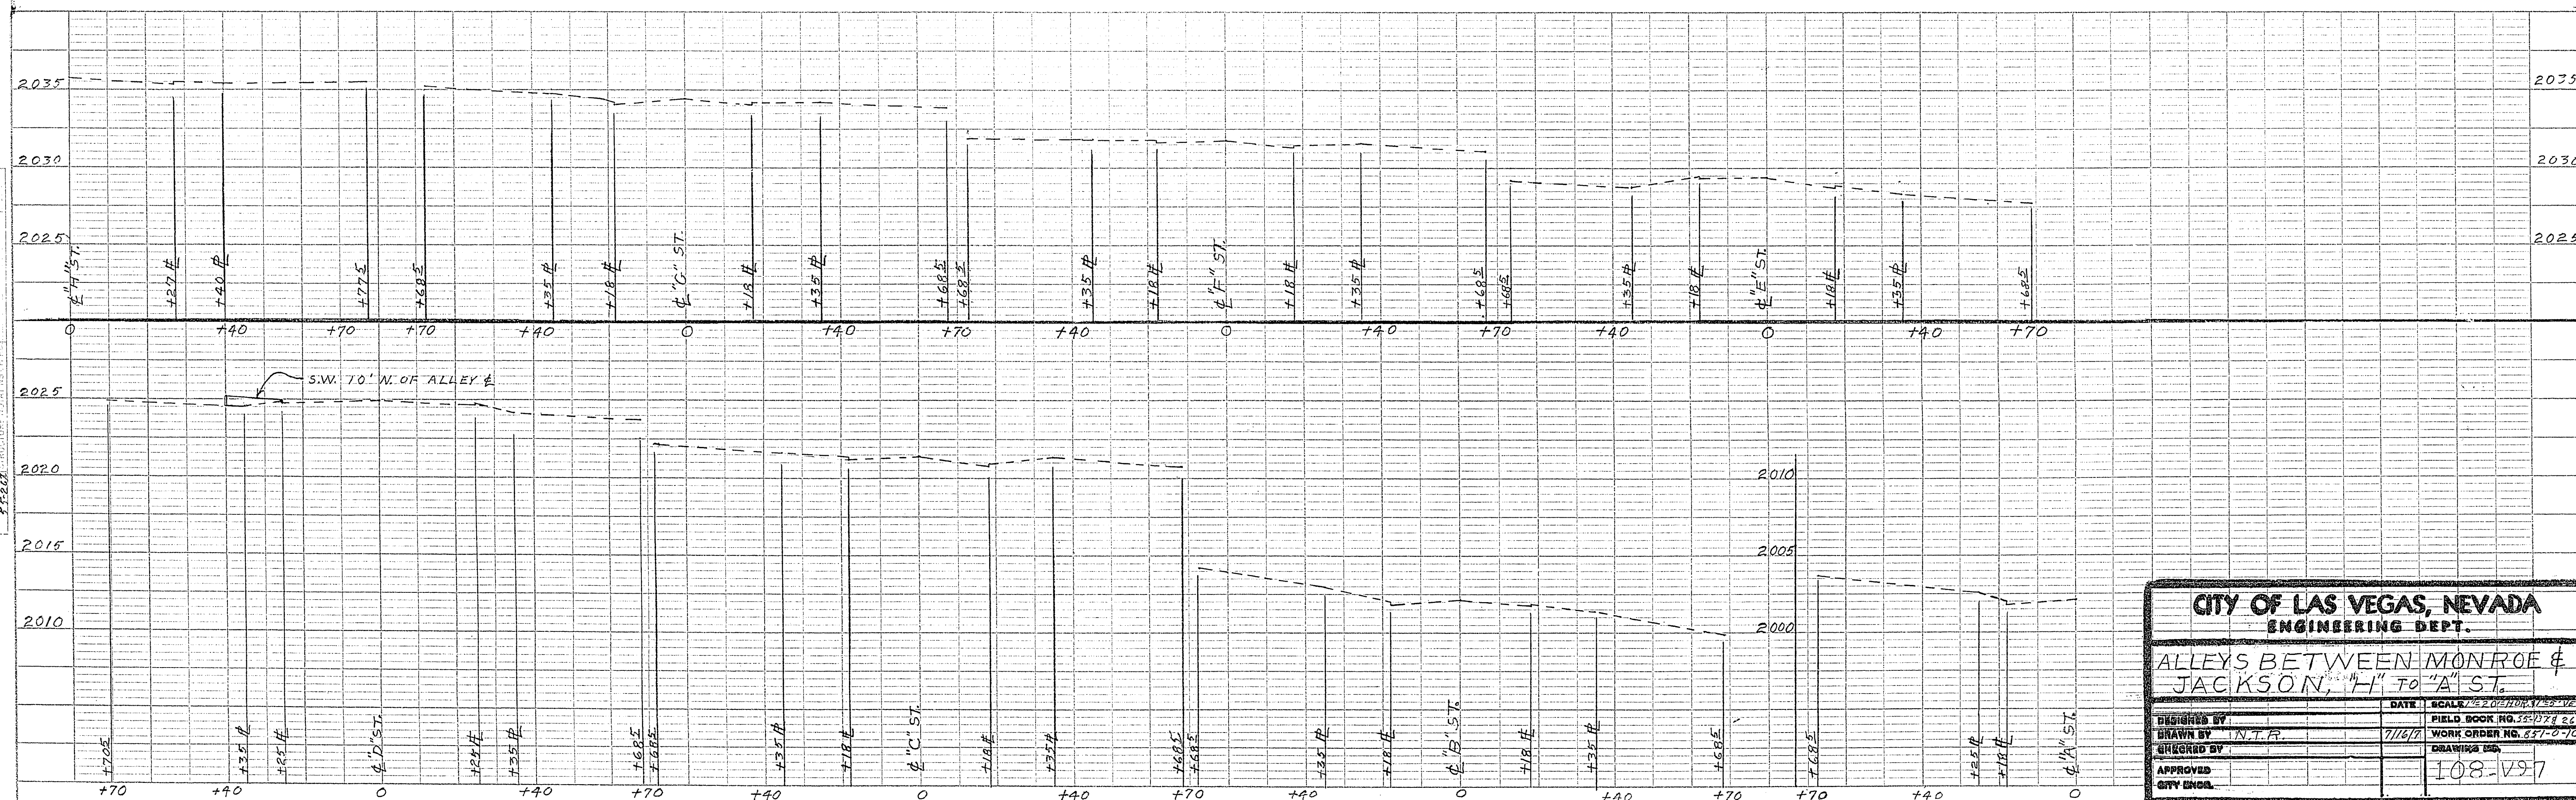


PLAN	BY	DATE
SURVEINED		
PLOTTED		
ALIGNMENT CHECKED		
RT. OF WAY CHECKED		

[illegible]

CITY OF LAS VEGAS, NEVADA	
ENGINEERING DEPT.	
ALLEYS BETWEEN MONROE & JACKSON, "1" TO "A" ST.	
DESIGNED BY	DATE
DRAWN BY	SCALE
CHECKED BY	PLANT
APPROVED	WORK ORDER NO.
CITY ENG.	DRAWING NO.