

2576

8/15/77
NICK
8-10-77


MONK
8/15/77
8-10-77

56-5

8/15/77
NICK
8-10-77

MONK
8/15/77
8-10-77

56-5

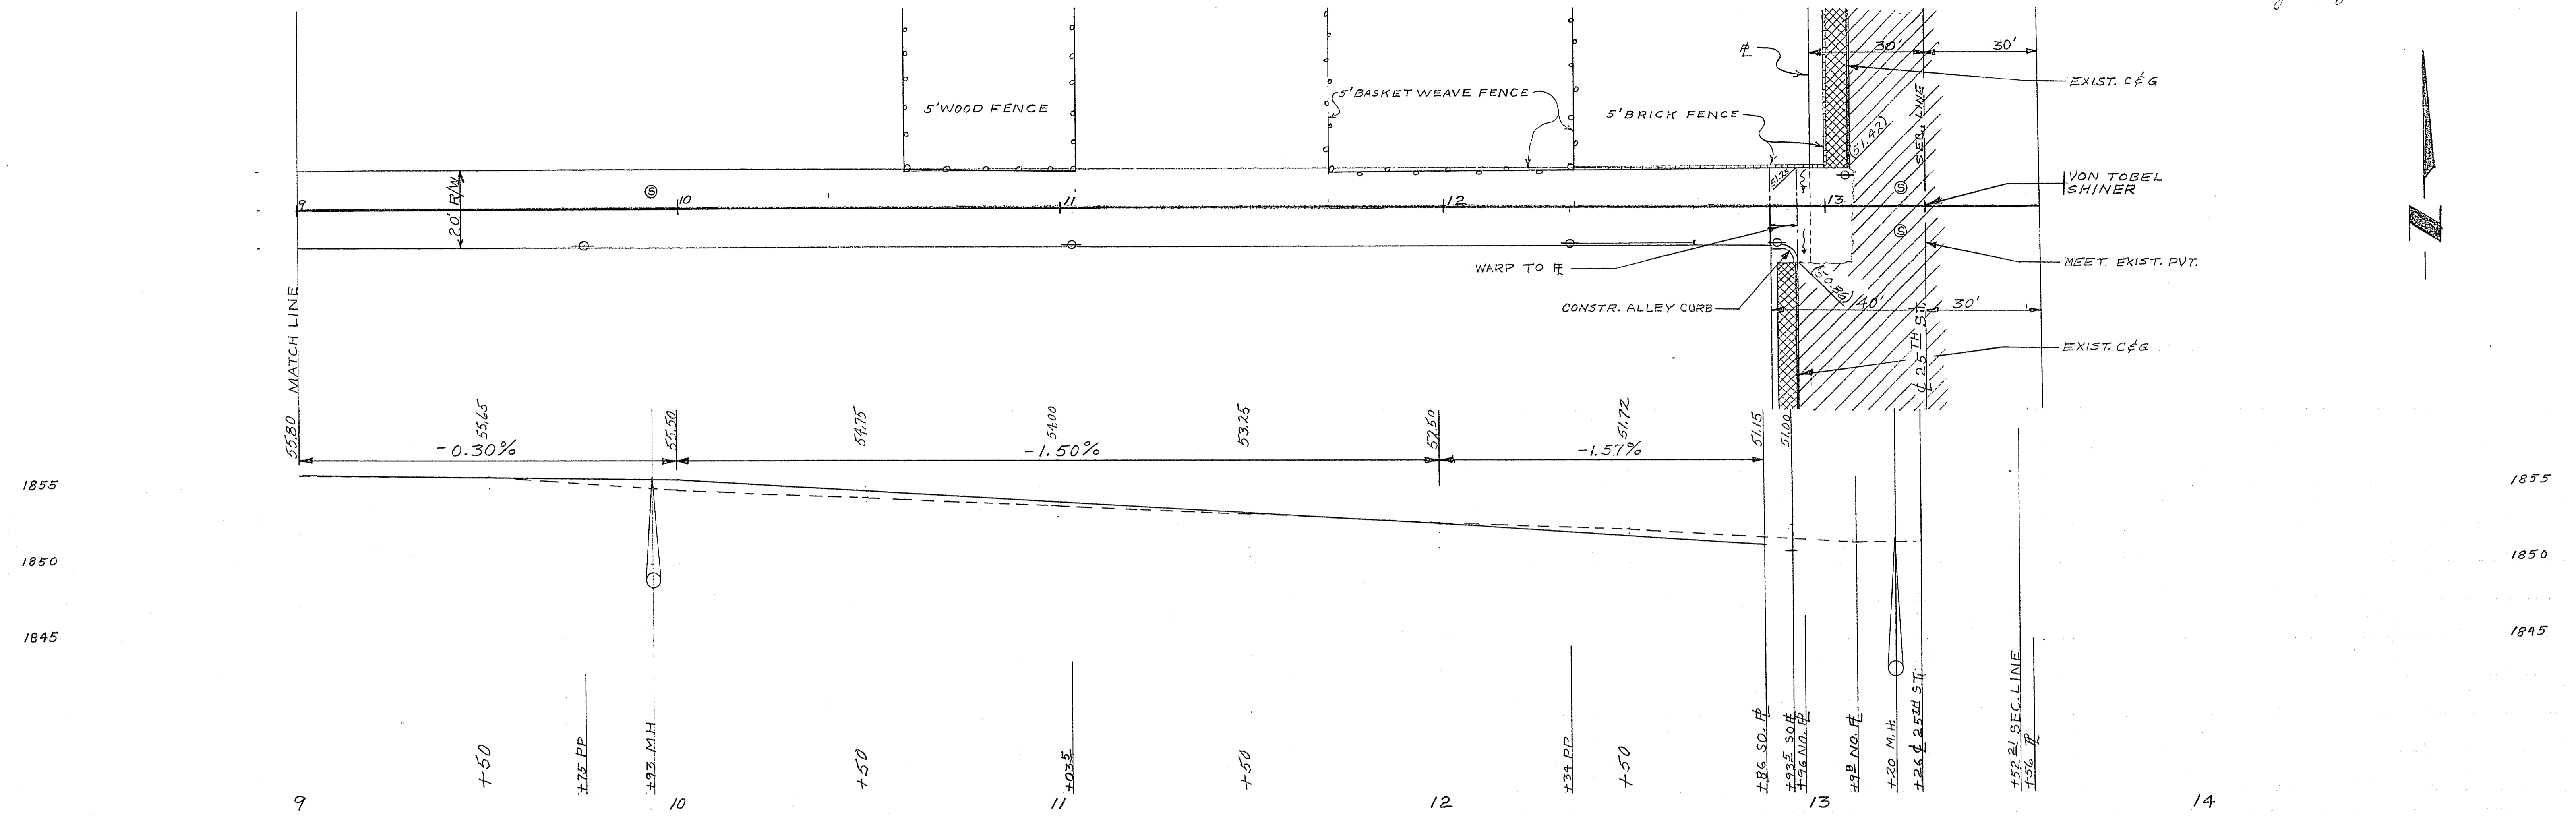

CITY OF LAS VEGAS, NEVADA ENGINEERING DEPT.		
ALLEY BETWEEN ISABELLE & SUNRISE FROM 21 ST ST. TO 25 TH ST.		
DESIGNED BY	L.H.	DATE
DRAWN BY	N. RIGGS	8-10-77
CHECKED BY	[Signature]	8-17-77
APPROVED	[Signature]	8/17/77
CITY ENGR.		
SCALE	1" = 20' HORIZ. 1" = 5' V.	
FIELD BOOK NO.	56-5	
WORK ORDER NO.	50-87-29	
DRAWING NO.	108-V 86	

SHEET 2 OF 2